SEE SHEET SS09

SEE SHEET SS09

SEE SHEET SS09

N.W. 1/4, SEC. 26, T. 21 N., R. 4 E., W.M.

70 1-2" CLEANOUT W/PIG PORT #10 LAUNCH AT END ÓF PIPE RUN" 1-2" HDPE DR 11 SPOOLS 1-2" ISOLATION GATE VALVE W/BOX 1-TRACER WIRE STATION

71 1-2" CLEANOUT W/PIG PORT #11 LAUNCH AT END OF PIPE RUN 2-2" HDPE DR 11 SPOOLS 1-2" ISOLATION GATE VALVE W/BOX 1-TRACER WIRE STATION

081 23

3751602143°

3751602139

N8&42'35"W —

SEE SHEET SS09

N88*42′35″₩

3751602585

112+00

3751602133

09

_<u>ROW</u>-

└ ROW

60

291LF 2" HDPE DR 11-

SEWER FORCEMAIN -

CROSSING SEE NOTE

CONTRACTOR PRIOR

TO CONSTRUCTION

AND WATER

POTHOLE BY

2 ABOVE RIGHT

(CENTER TO CENTER

OF PIG PORTS)

VERTICAL DATUM:

BENCH MARK:

NAVD 88

KING COUNTY SURVEY CONTROL POINT No. 6905. SW CORNER OF SECTION 27, T 24 N, R 4 E, W.M., CONCRETE MONUMENT WITH LEAD AND BRASS TACK, SET 1.2 FEET BELOW GRADE, IN STANDARD KC MON. CASE.

ELEVATION = 367.06

08

SEWER FORCEMAIN AND GAS CROSSING SEE NOTE 5 RIGHT POTHOLE BY CONTRACTOR

PRIOR TO CONSTRUCTION

INSTALL SEWER METER

BOX PER LAKEHAVEN

STANDARD PLAN PSS-02,

SEE SHEET SS20 (TYP.)

-300LF 6" HDPE DR 11

(CENTER TO CENTER

OF ISOLATION VALVE

TO PIG PORT)

- INTERIM CONDITION

ZONE 25 SERVICE

- INTERIM CONDITION

ZONE 24 SERVICE

3751602180

3751602181

3751602190


SEE SHEET \$\$11, \$\$12 1088 42 35"W S. 354TH ST

- 91LF 2" HDPE DR 1 (CENTER TO CENTER

OF PIG PORTS)

12" D.I. W

26B MATCH POINT

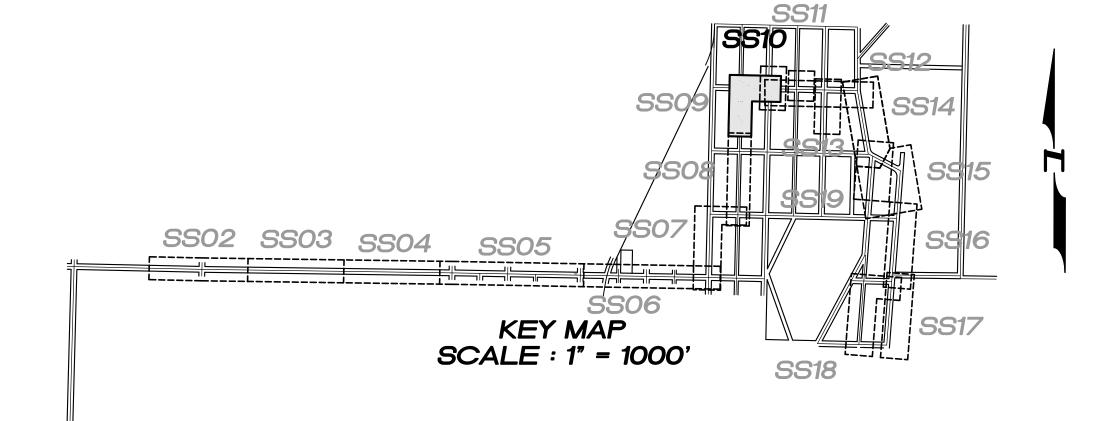

LAKEHAVEN UTILITY DISTRICT

O Water Plan **O** Sewer Plan

APPROVED FOR CONSTRUCTION


SUBJECT TO CHANGES NOTED The District's review is not a check of any dimension or quantities and will not relieve the Developer from responsibility for errors of any sort. No changes shall be made in the plans except by the

General Manager/District Engineer

date, if construction has not commenced.

consent of the District.

This construction plan will expire one year from plan approval

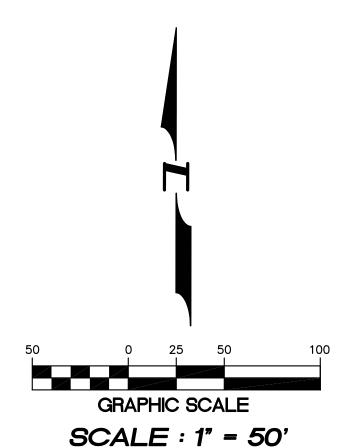


CONC. GRAVEL GRAVEL

SANITARY SIDE SEWER STUB							
BLOCK No.	LOT No.	PAD ELEV.	STA.	SIZE	LENGTH	DEPTH AT P.L.	INV. AT P.L.
54	15	440.0	0+85	1.25" HDPE DR 11	50LF	3' (TYP.)	437.3
54	14	441.5	0+95	1.25" HDPE DR 11	50LF	3' (TYP.)	438.8
54	13	441.5	1+66	1.25" HDPE DR 11	50LF	3' (TYP.)	438.8
54	12	443.0	1+76	1.25" HDPE DR 11	50LF	3' (TYP.)	440.3
54	11	444.5	2+47	1.25" HDPE DR 11	50LF	3' (TYP.)	441.8
54	10	445.5	2+57	1.25" HDPE DR 11	50LF	3' (TYP.)	442.8
59	1	437.5	0+45	1.25" HDPE DR 11	50LF	3' (TYP.)	434.8
59	2	435.0	0+55	1.25" HDPE DR 11	50LF	3' (TYP.)	432.3

NOTES :

- 1. THE MINIMUM SEPARATION BETWEEN (PARALLEL PIPELINES) WATER MAIN, WATER SERVICE LINE AND PRESSURE SEWER FACILITIES (MUST BE <u>BELOW</u> WATER MAIN OR WATER SERVICE) MUST BE MET, ARE AS FOLLOWS: HORIZONTAL ≥ 10' MEASURED EDGE TO EDGE VERTICAL ≥ 18", MEASURED EDGE TO EDGE.
- 2. THE MINIMUM SEPARATION BETWEEN (CROSSING PIPELINES) WATER MAIN, WATER SERVICE LINE AND PRESSURE SEWER FACILITIES (MUST BE BELOW WATER MAIN OR WATER SERVICE) MUST BE MET, ARE AS FOLLOW: VERTICAL ≥ 18" MEASURED EDGE TO EDGE
- 3. IF THE EXISTING WATER IS AC PIPE, IT SHALL BE REPLACED WITH SAME SIZE DUCTILE IRON PIPE 10 FEET EACH SIDE OF SEWER CROSSING BUT NO LESS THAN 2 FEET INTO BOTH TRENCH WALLS (NO CDF CRADLE ALLOWED).
- 4. LOCATION OF EXISTING UNDERGROUND UTILITIES WAS PROVIDED BY UTILITY LOCATE AND BY AS BUILT RECORDS.. UTILITY PAINT MARKS WERE FIELD SURVEYED BY CES NW INC.
- 5. OTHER UTILITY SEPARATION BETWEEN PRESSURE SEWER FACILITIES MUST BE MET, ARE AS FOLLOWS: HORIZONTAL \geq 3' MEASURED EDGE TO EDGE VERTICAL \geq 6", MEASURED EDGE TO EDGE.
- 6. FOR PARCELS IN PEPPER HILL ESTATES AREAS, EXISTING PARCEL NUMBERS AND LOT NUMBERS WILL BE UPDATED AFTER BOUNDARY LINE ADJUSTMENTS
- 7. ALL CLEANOUTS W/PIG PORTS ARE USED AS TRACER WIRE STATIONS.
- 8. FRAMES AND COVERS FOR CLEANOUTS/PIGPORTS NOT SUBJECT TO VEHICULAR TRAFFIC SHALL BE SET 6" ABOVE FINISHED GRADE AND BE PROTECTED BY VALVE BOX PROTECTIVE PADS.

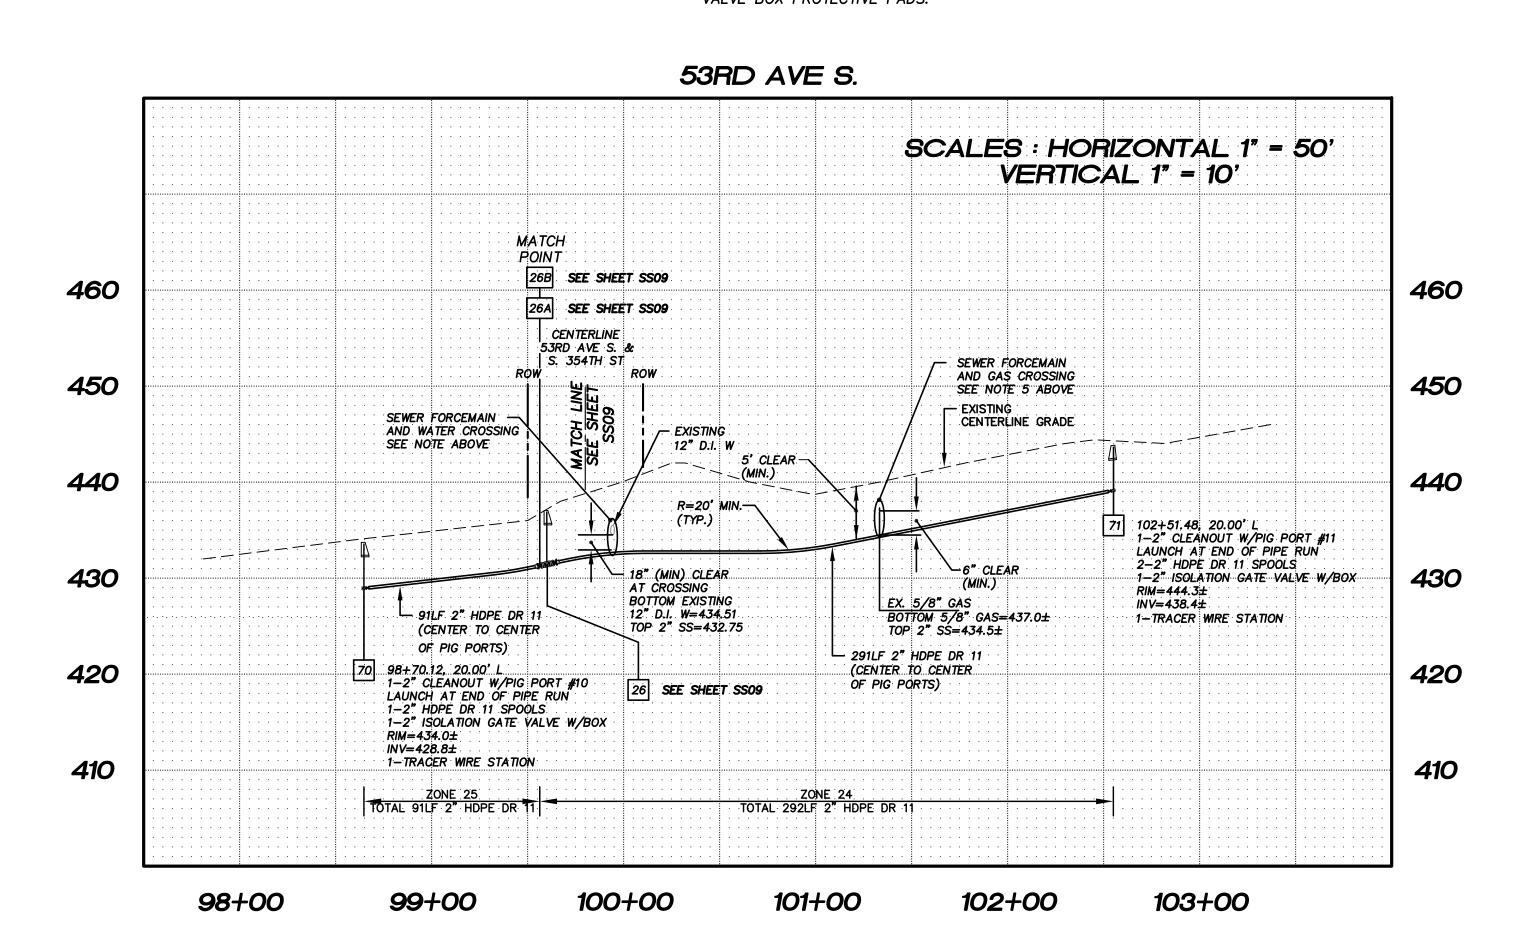

Civil Plant

PROJECT NO.: **05052**

AKEHAVEN PEPPER P

DRAWN BY: **EM/JGC** ISSUE DATE: **08-26-08**

FORCE MAIN

SHEET REV.: **09-24-10**

SANITARY SEWER 53RD AVE S. PLAN AND PROFILE

