




REVISIONS:

PORTION OF N.E. 1/4 S.W. 1/4 SEC. 34, T. 24N., R. 5 E., W.M.

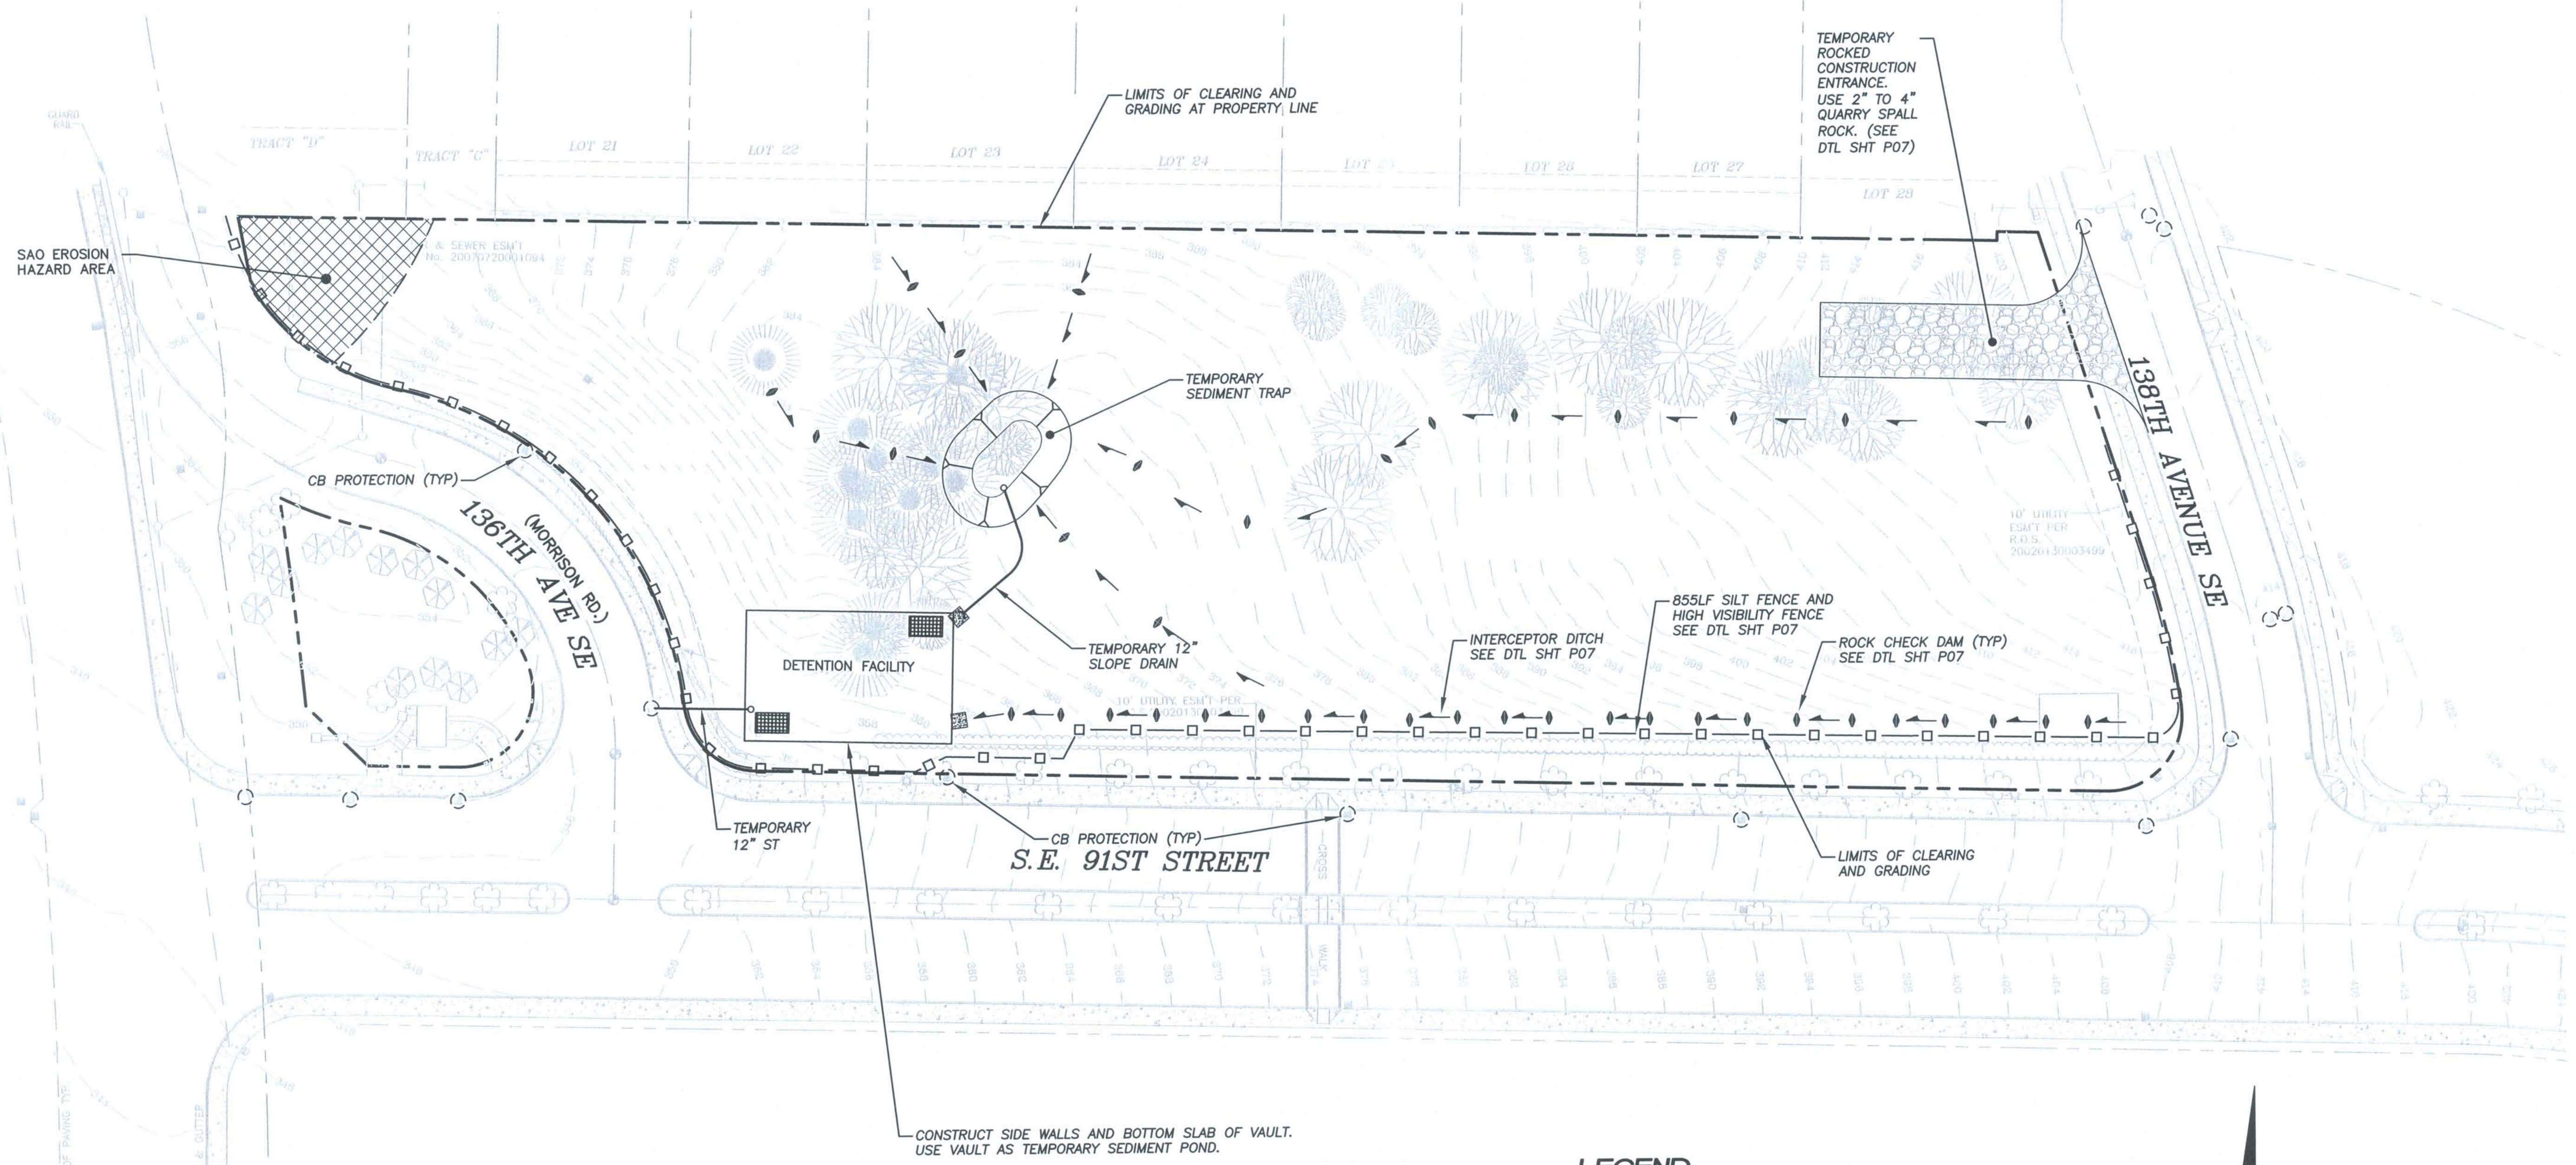

LEGEND

	TEMPORARY ROCKED CONSTRUCTION ENTRANCE
	INTERCEPTOR SWALE
	ROCK CHECK DAM
	SILT FENCE
	RIGHT-OF-WAY
	EXISTING CONTOURS
	CB PROTECTION

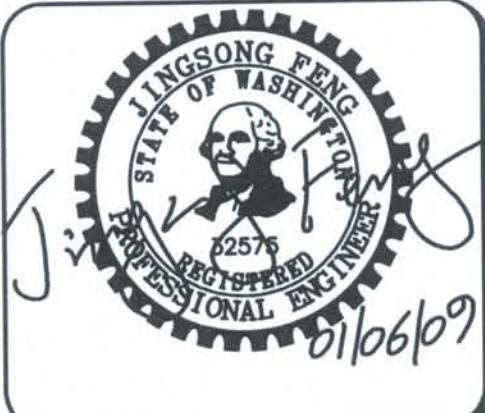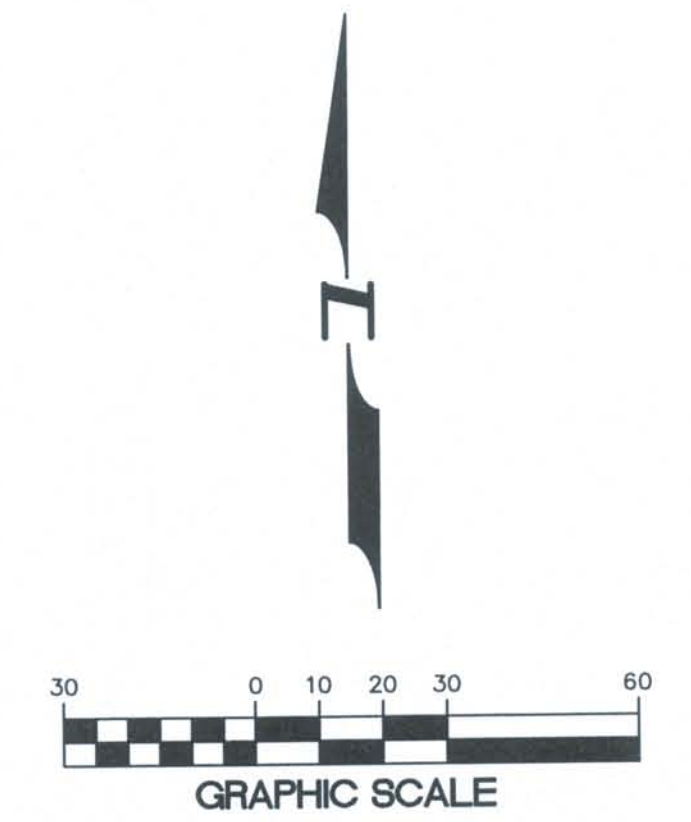

15445 53RD AVE S
SEATTLE, WA 98188
PHONE: (206) 431-7970
FAX: (206) 388-1648
WEB SITE: PACENG.COM

Pacific Engineering Design, LLC
Civil Engineering and Planning Consultants

TRACT 'J' SUBDIVISION
CITY OF NEWCASTLE

FOR:
THE HIGHLANDS AT NEWCASTLE, LLC
2821 NORTHUP WAY SITE 100
BELLEVUE, WA 98004-1447
PHONE: (425) 739-8890
FAX: (425) 827-0462

PROJECT NO.: **07052**
DRAWN BY: **ENM**
ISSUE DATE: **07-02-08**
SHEET REV.: **01-08-09**

PRELIMINARY DEMOLITION AND TEMPORARY EROSION CONTROL PLAN

07052TE01-P06.DWG
P06