




4 SOUTH ELEVATION @ ROAD C
SCALE: 1/4" = 1'-0"

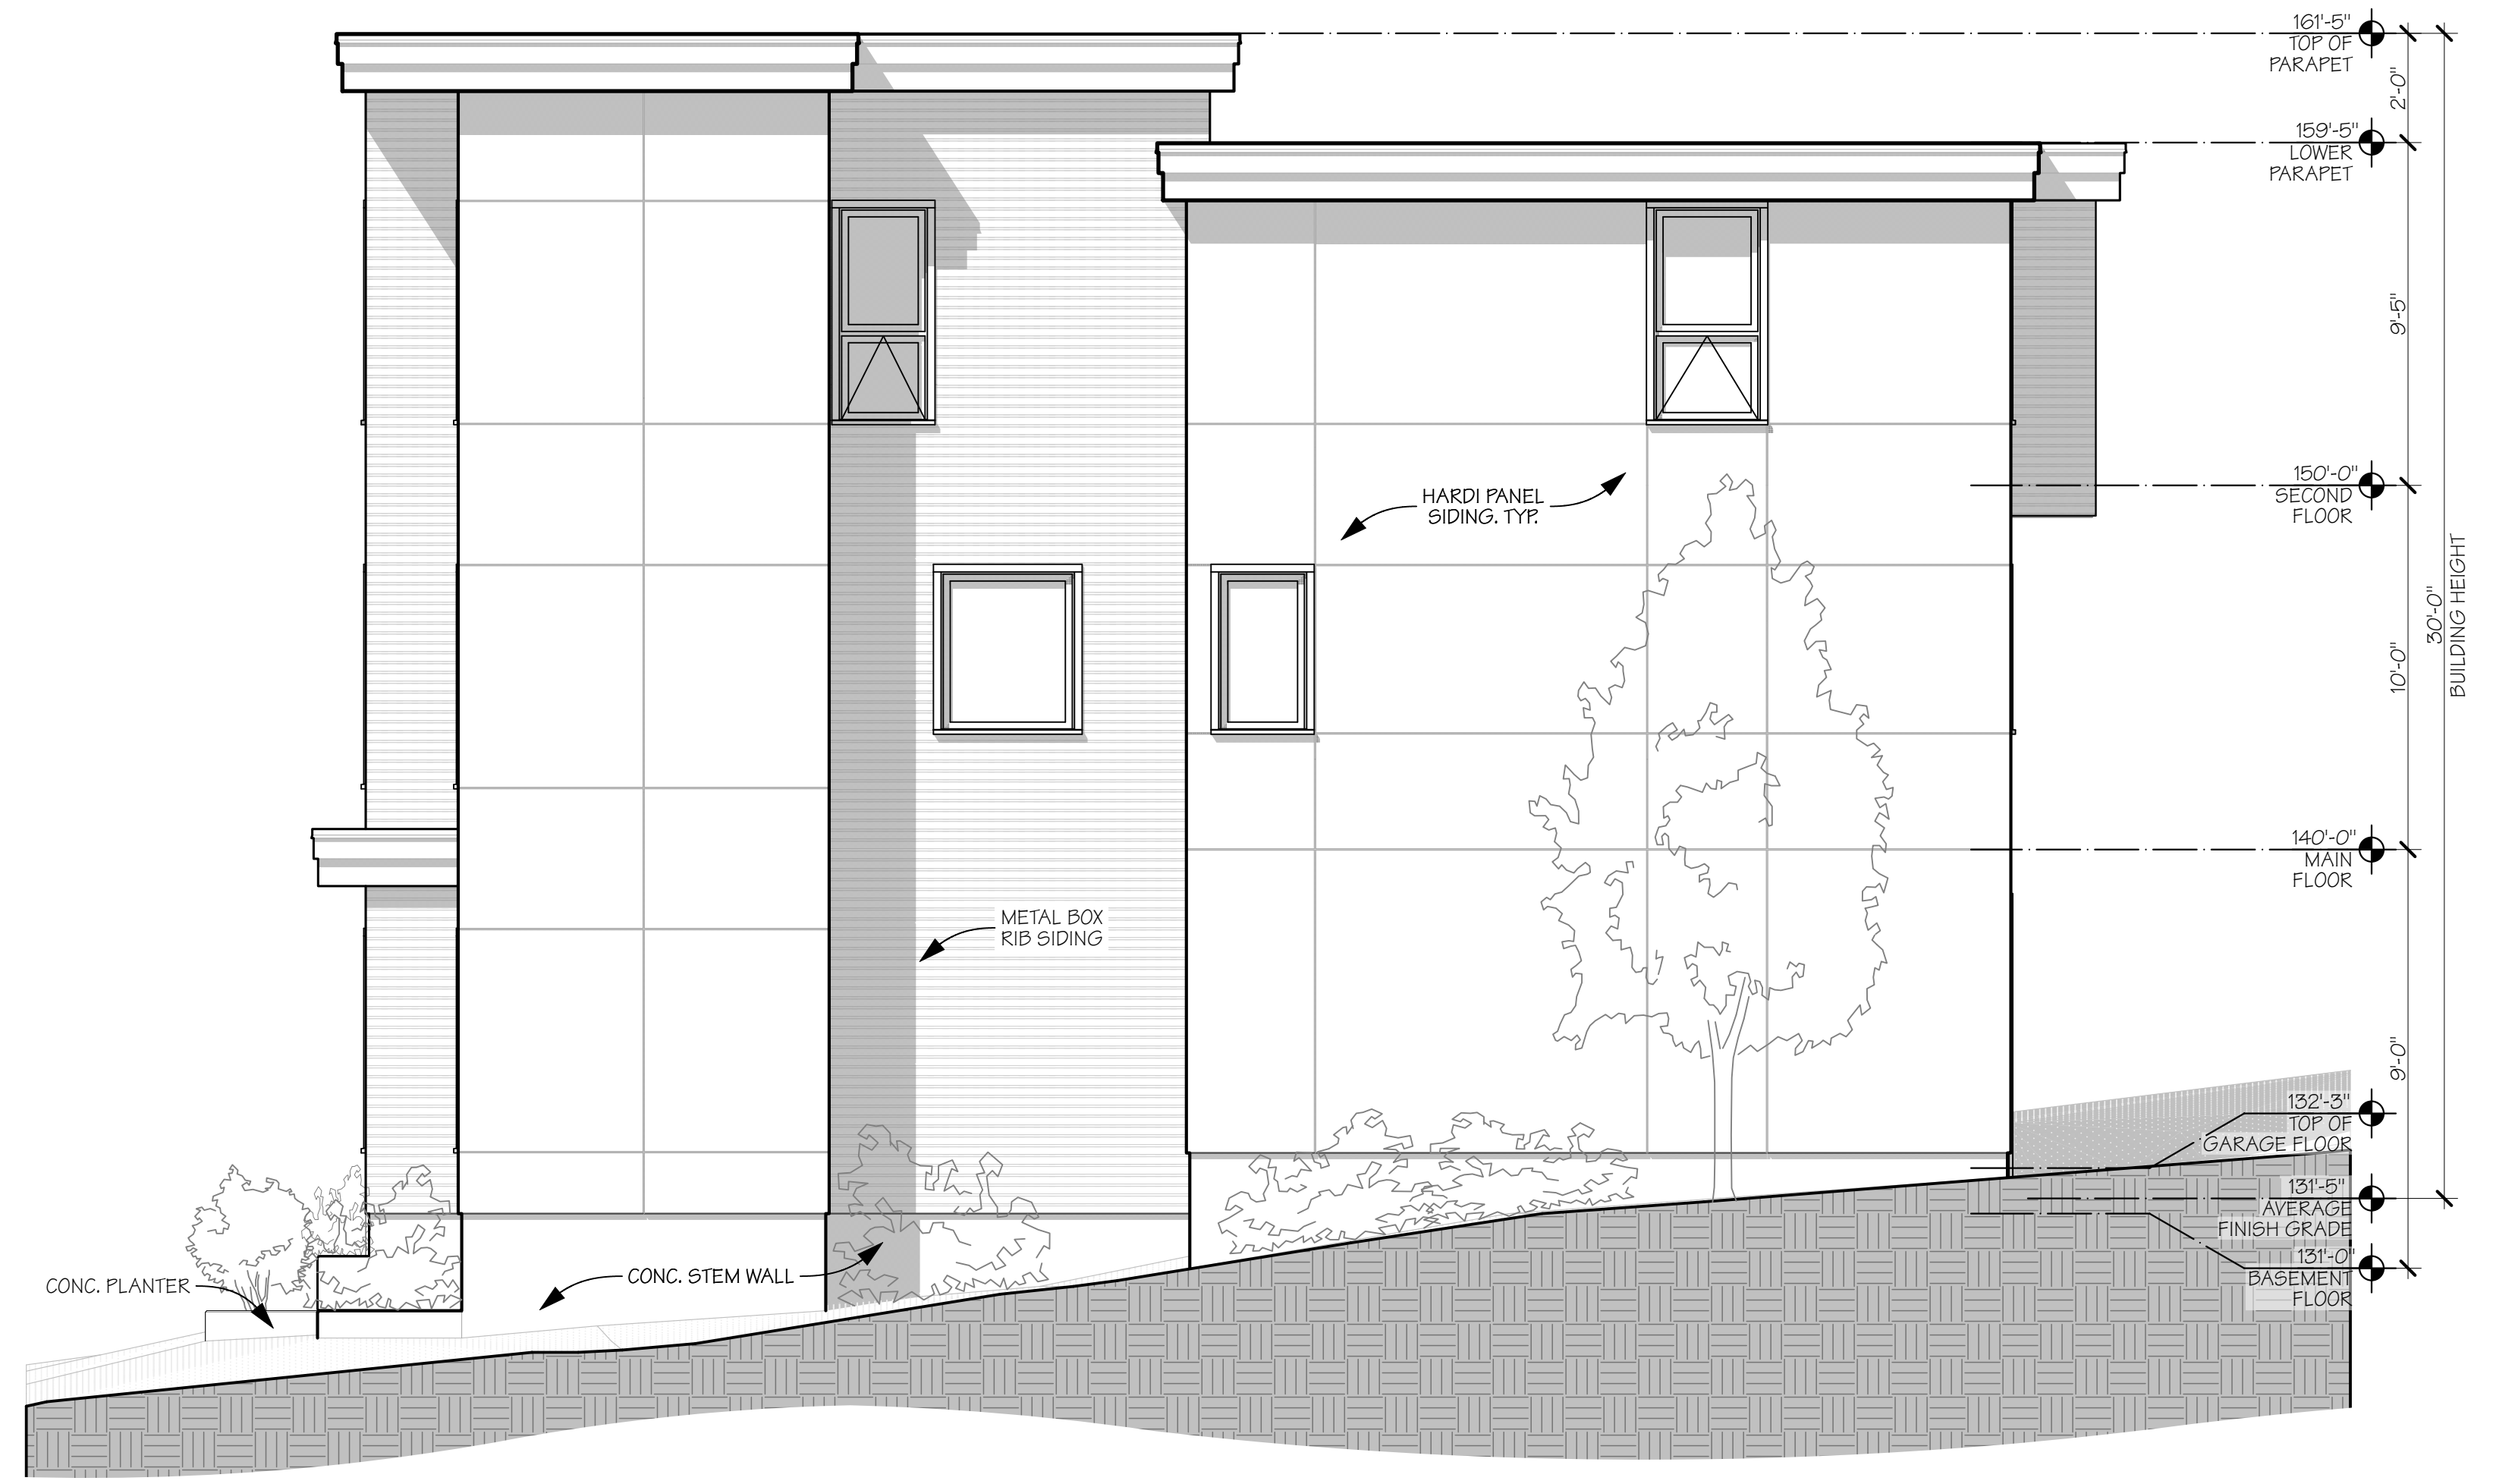


3 WEST ELEVATION
SCALE: 1/4" = 1'-0"

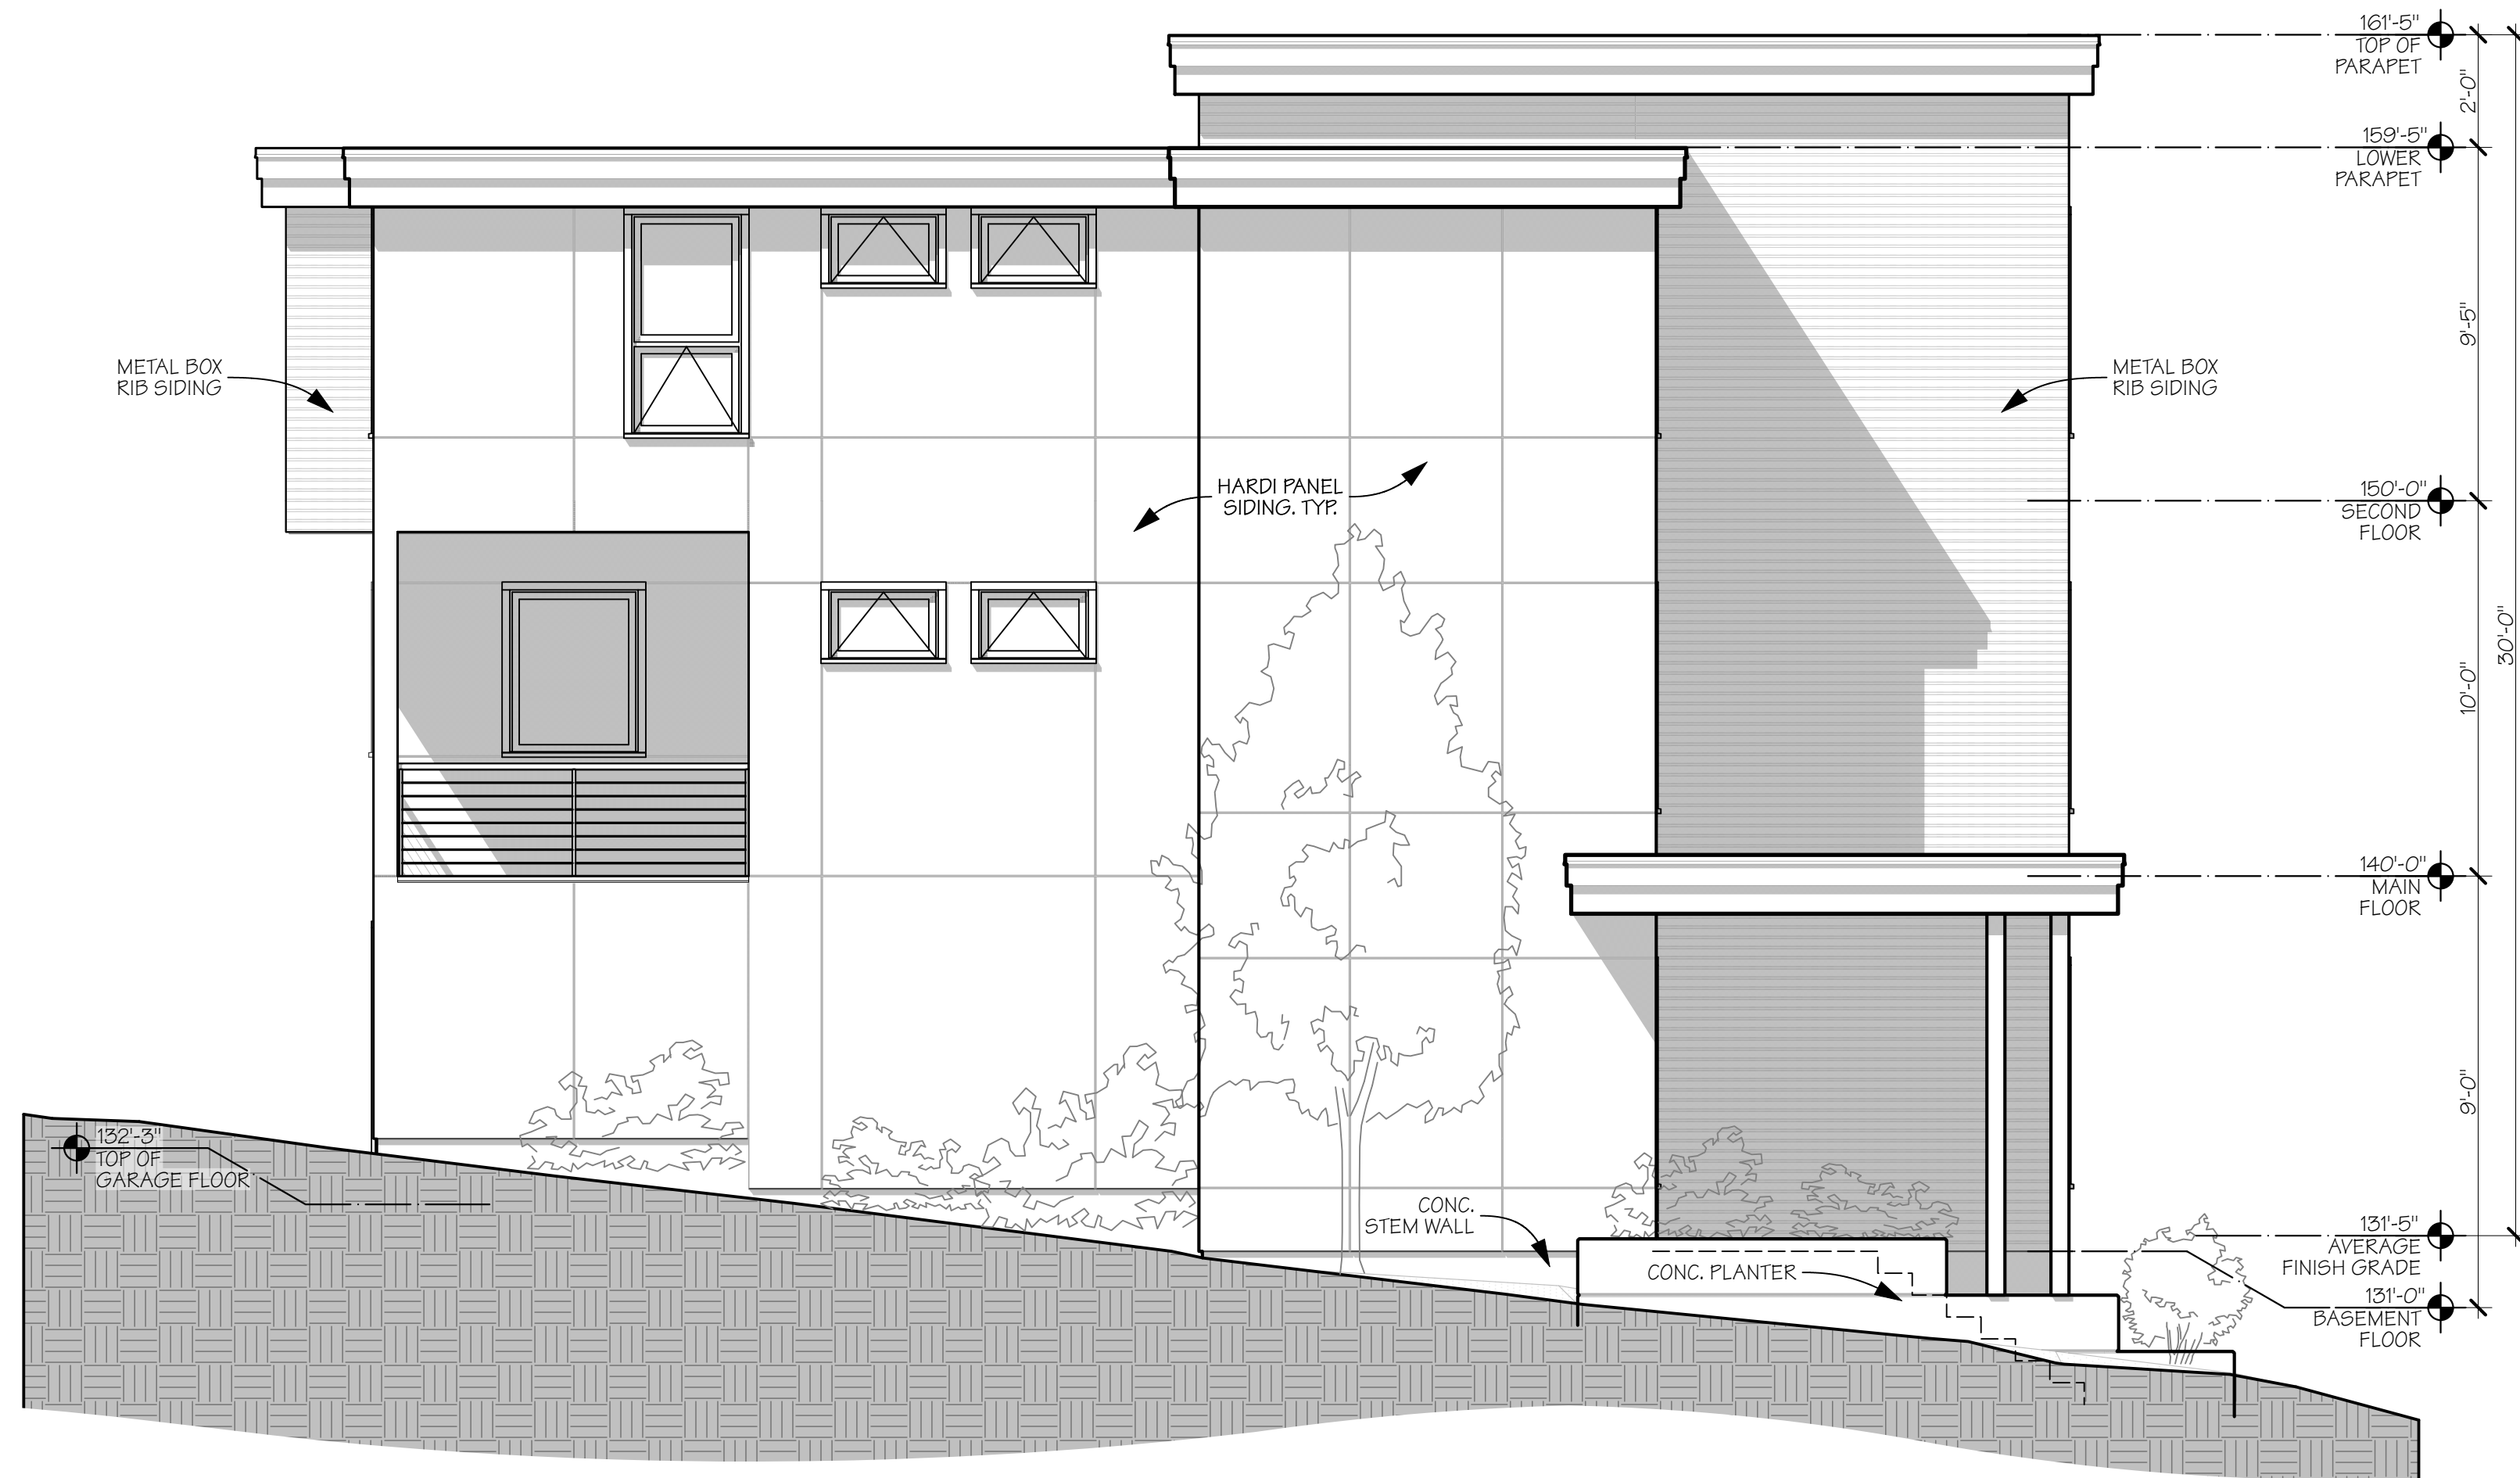

2 EAST ELEVATION
SCALE: 1/4" = 1'-0"

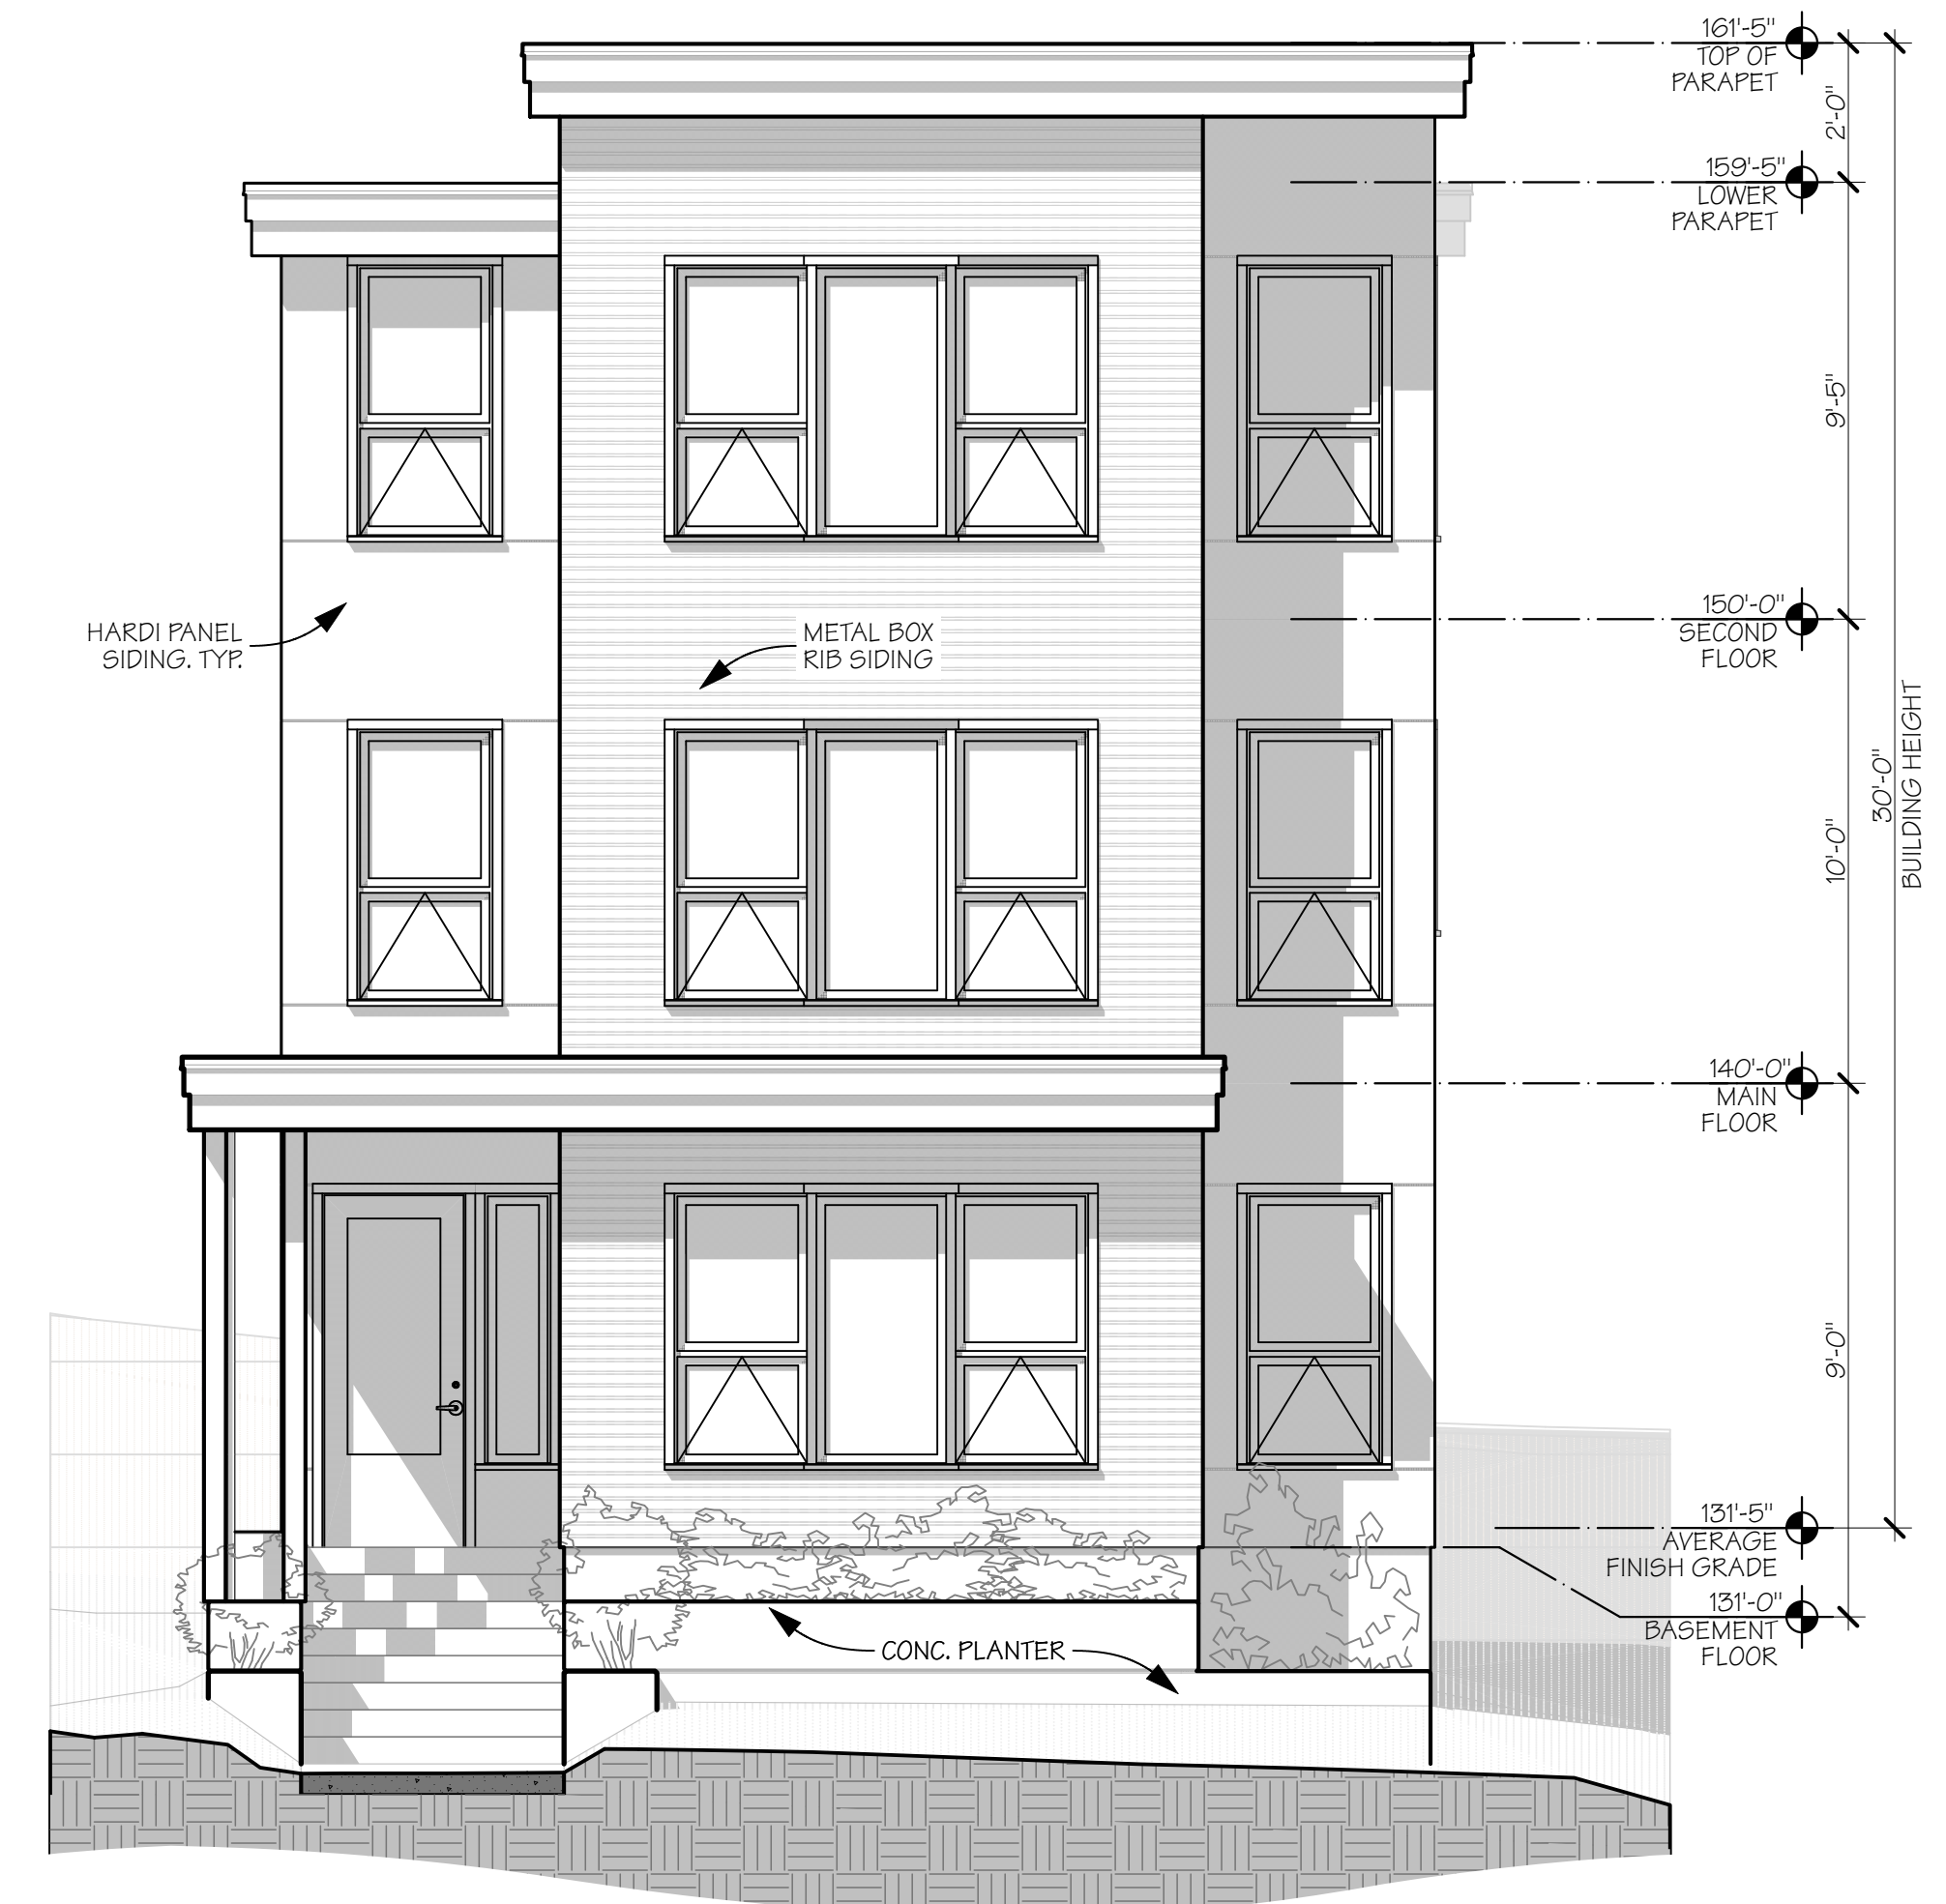


1 NORTH ELEVATION @ ROAD B
SCALE: 1/4" = 1'-0"

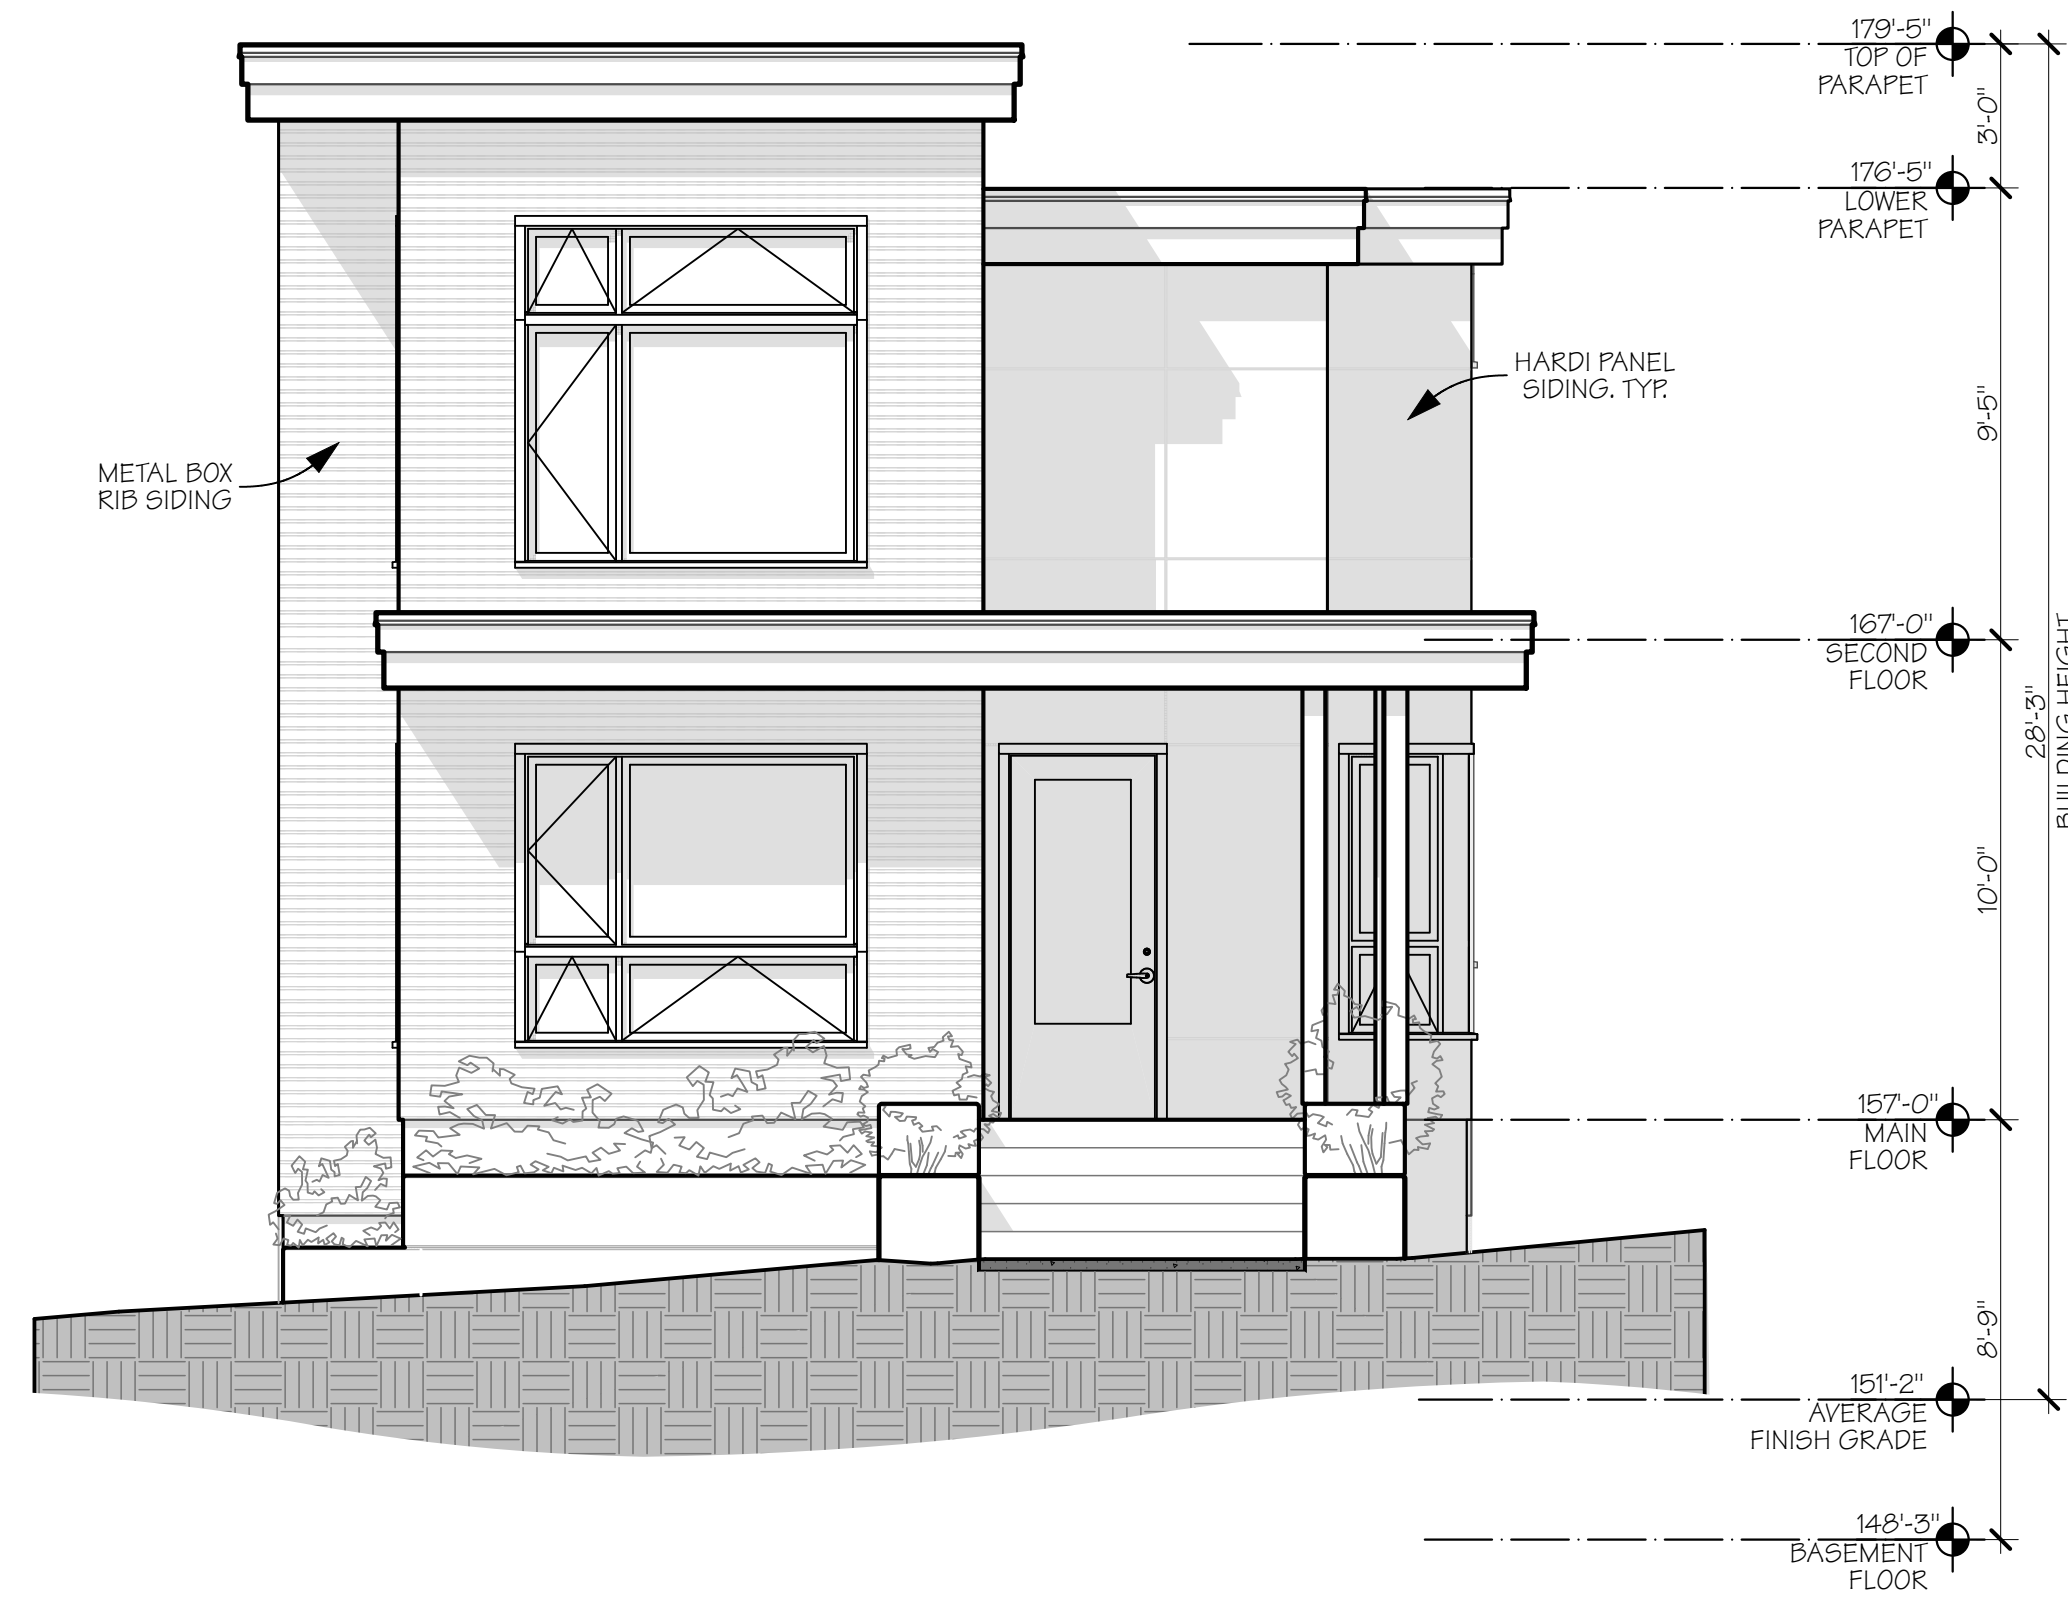


4 SOUTH ELEVATION
SCALE: 1/4" = 1'-0"



3 WEST ELEVATION
SCALE: 1/4" = 1'-0"

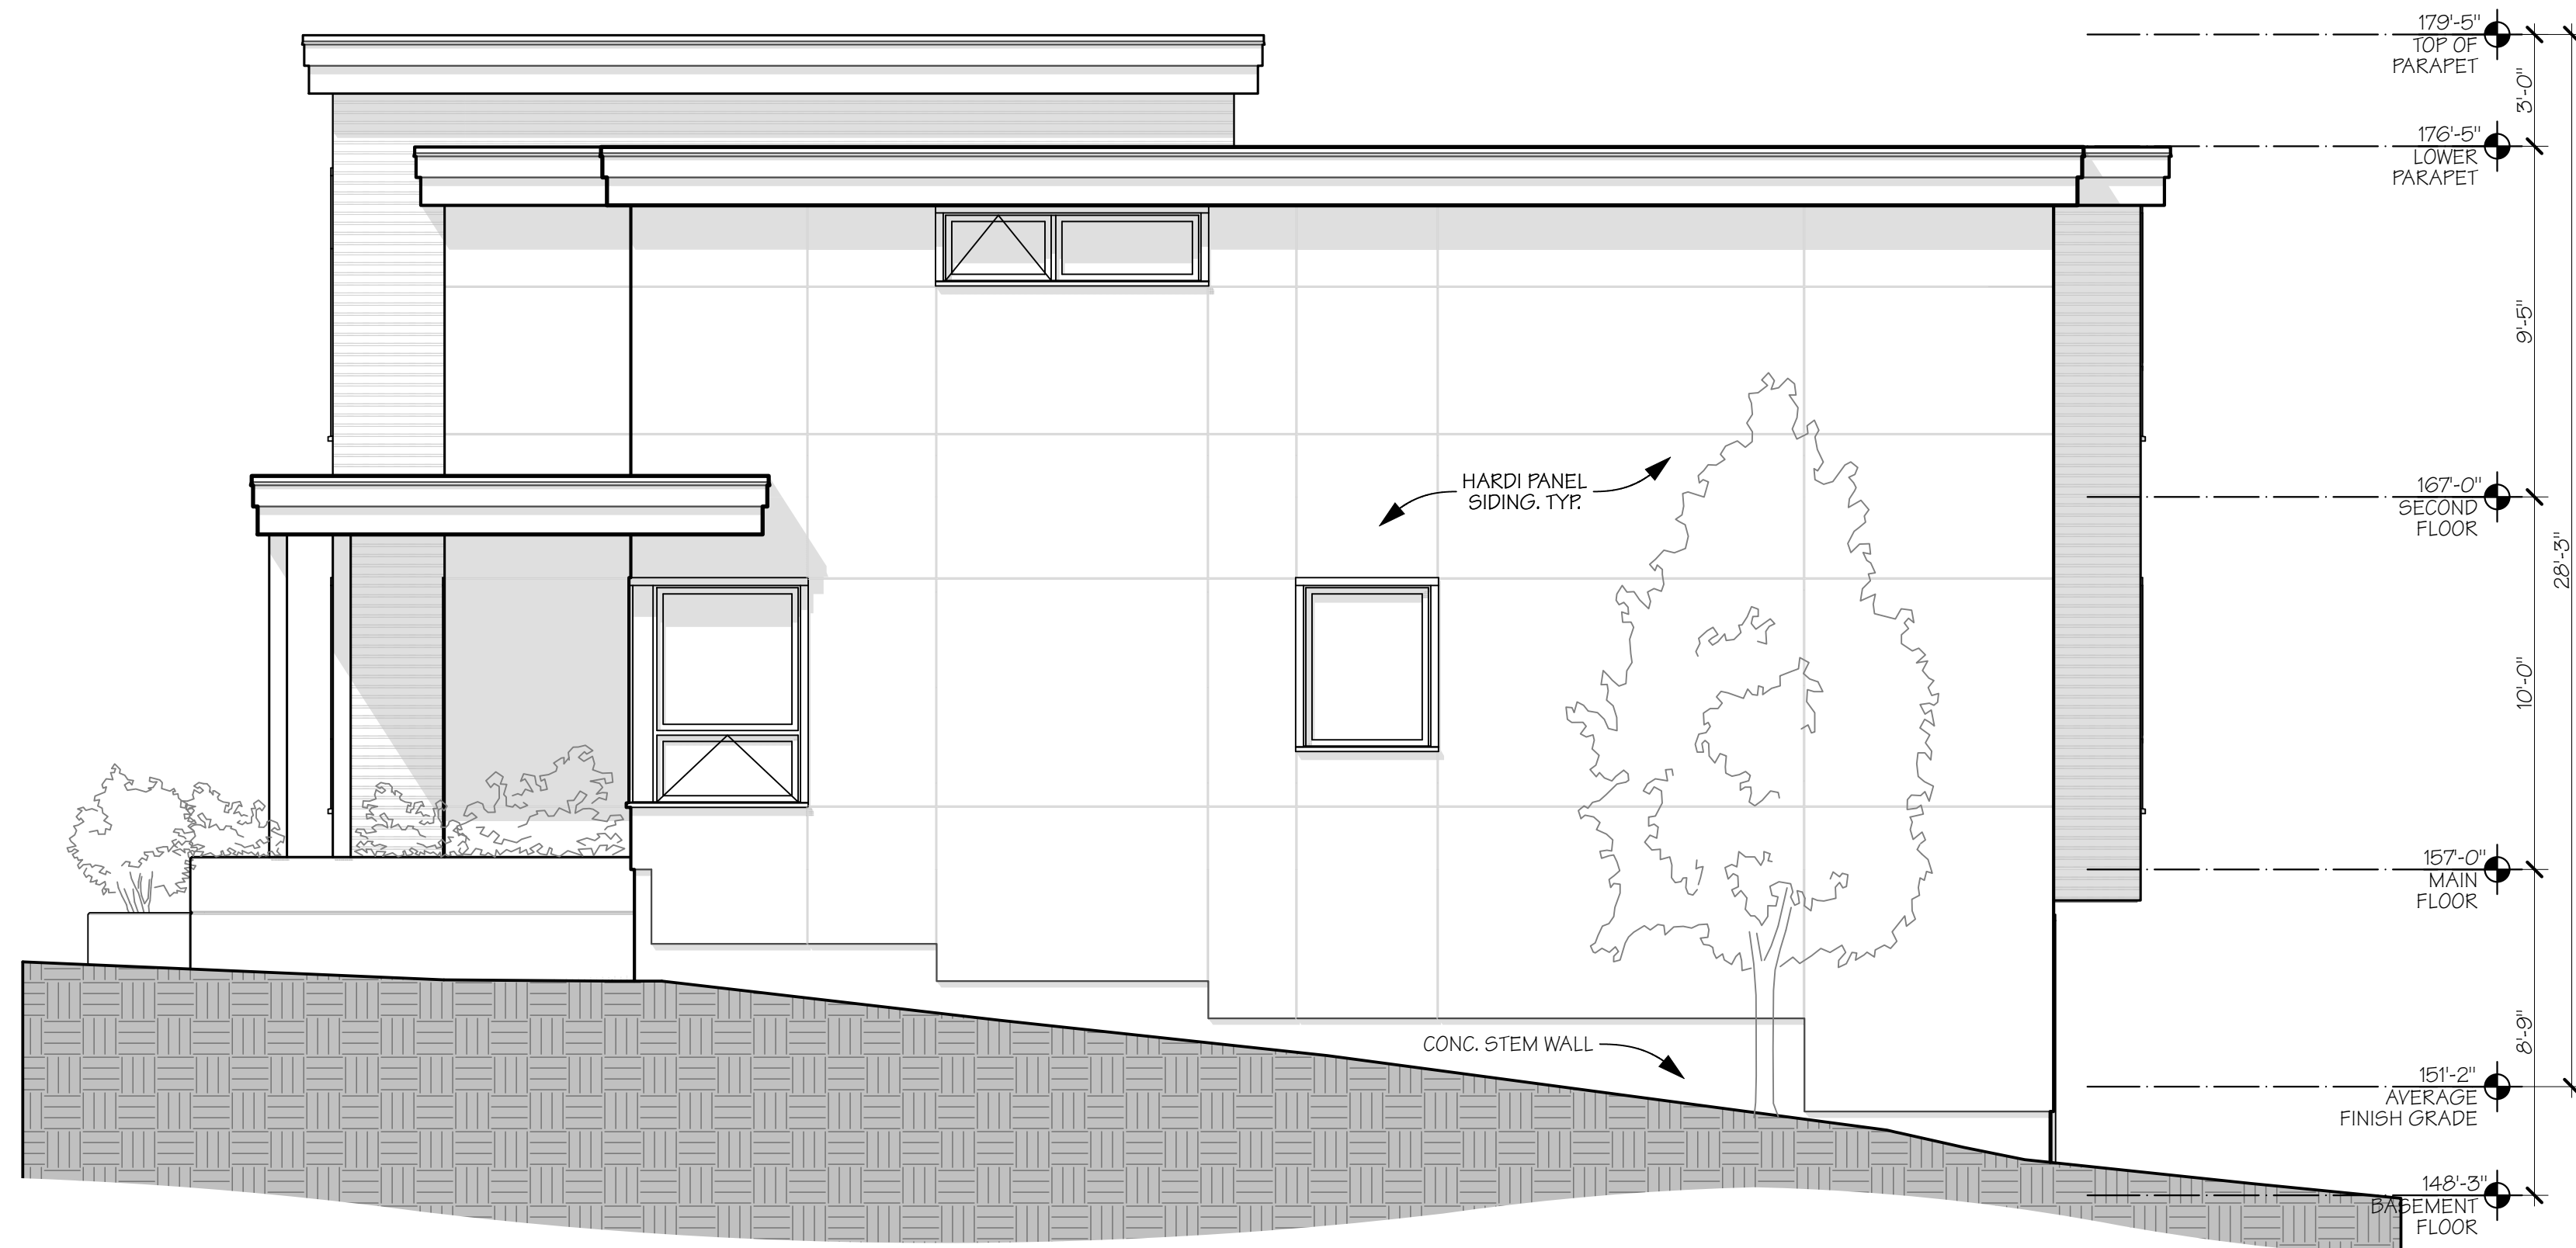

2 EAST ELEVATION
SCALE: 1/4" = 1'-0"

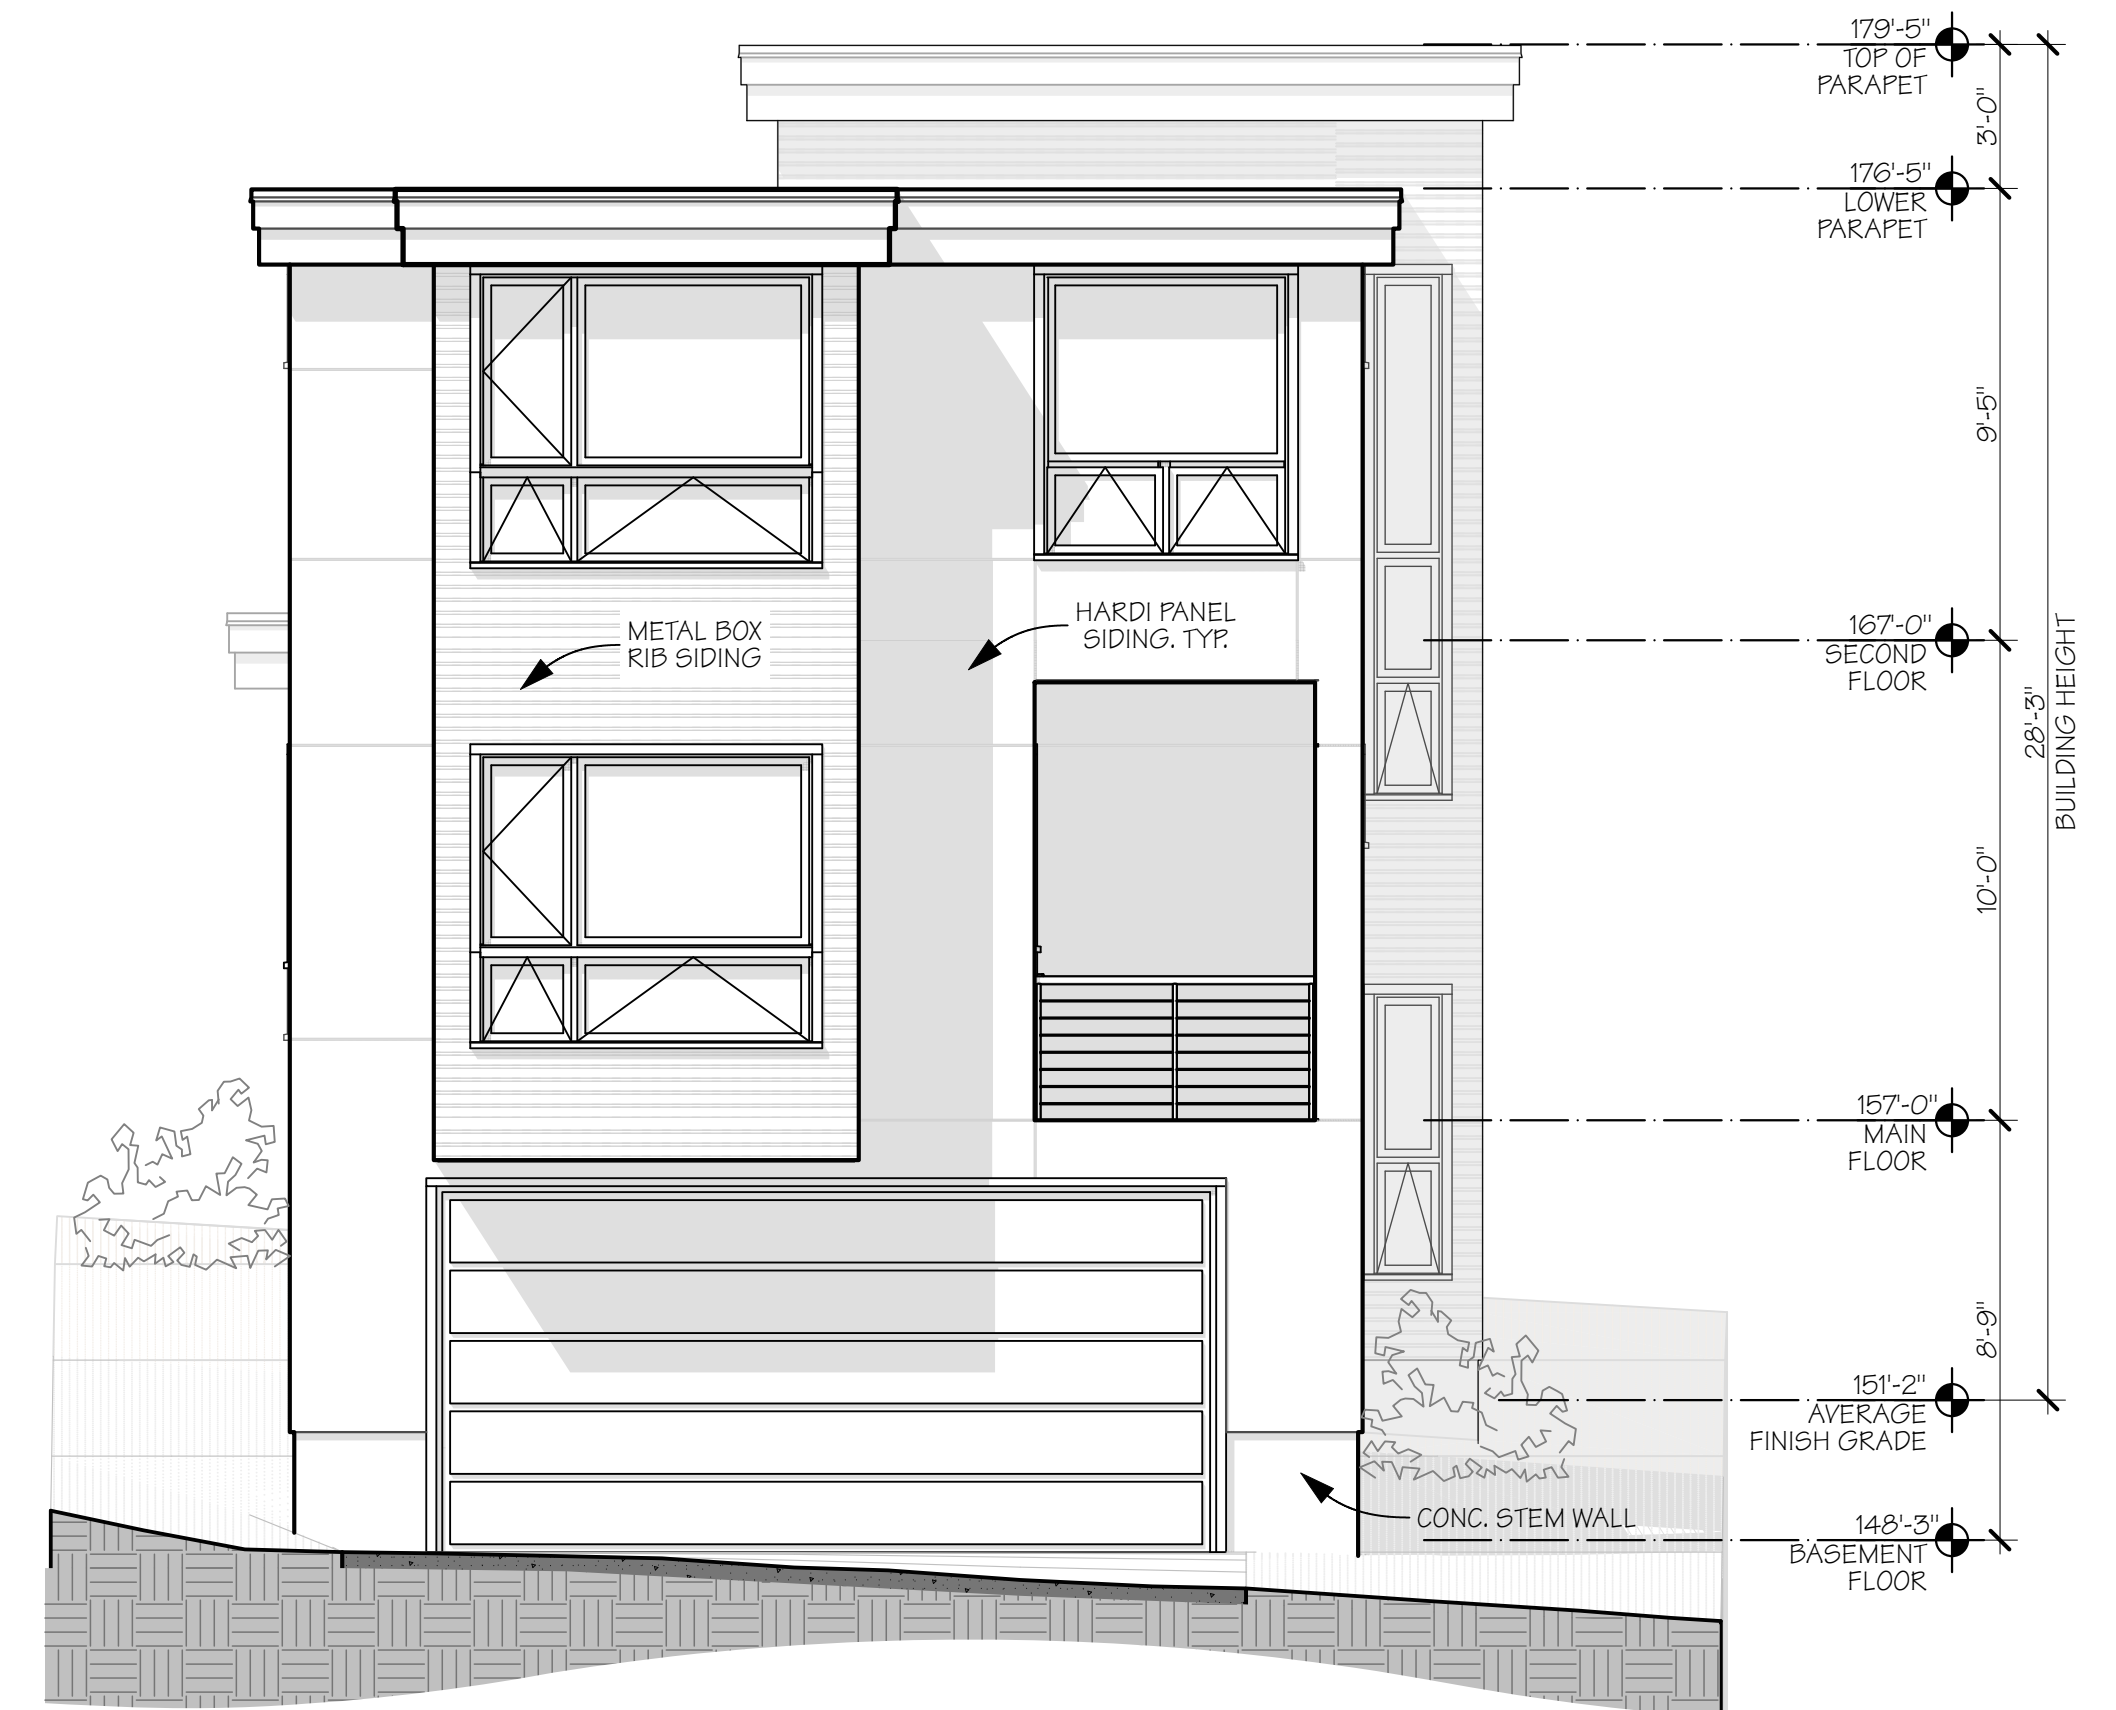

1 NORTH ELEVATION
SCALE: 1/4" = 1'-0"