
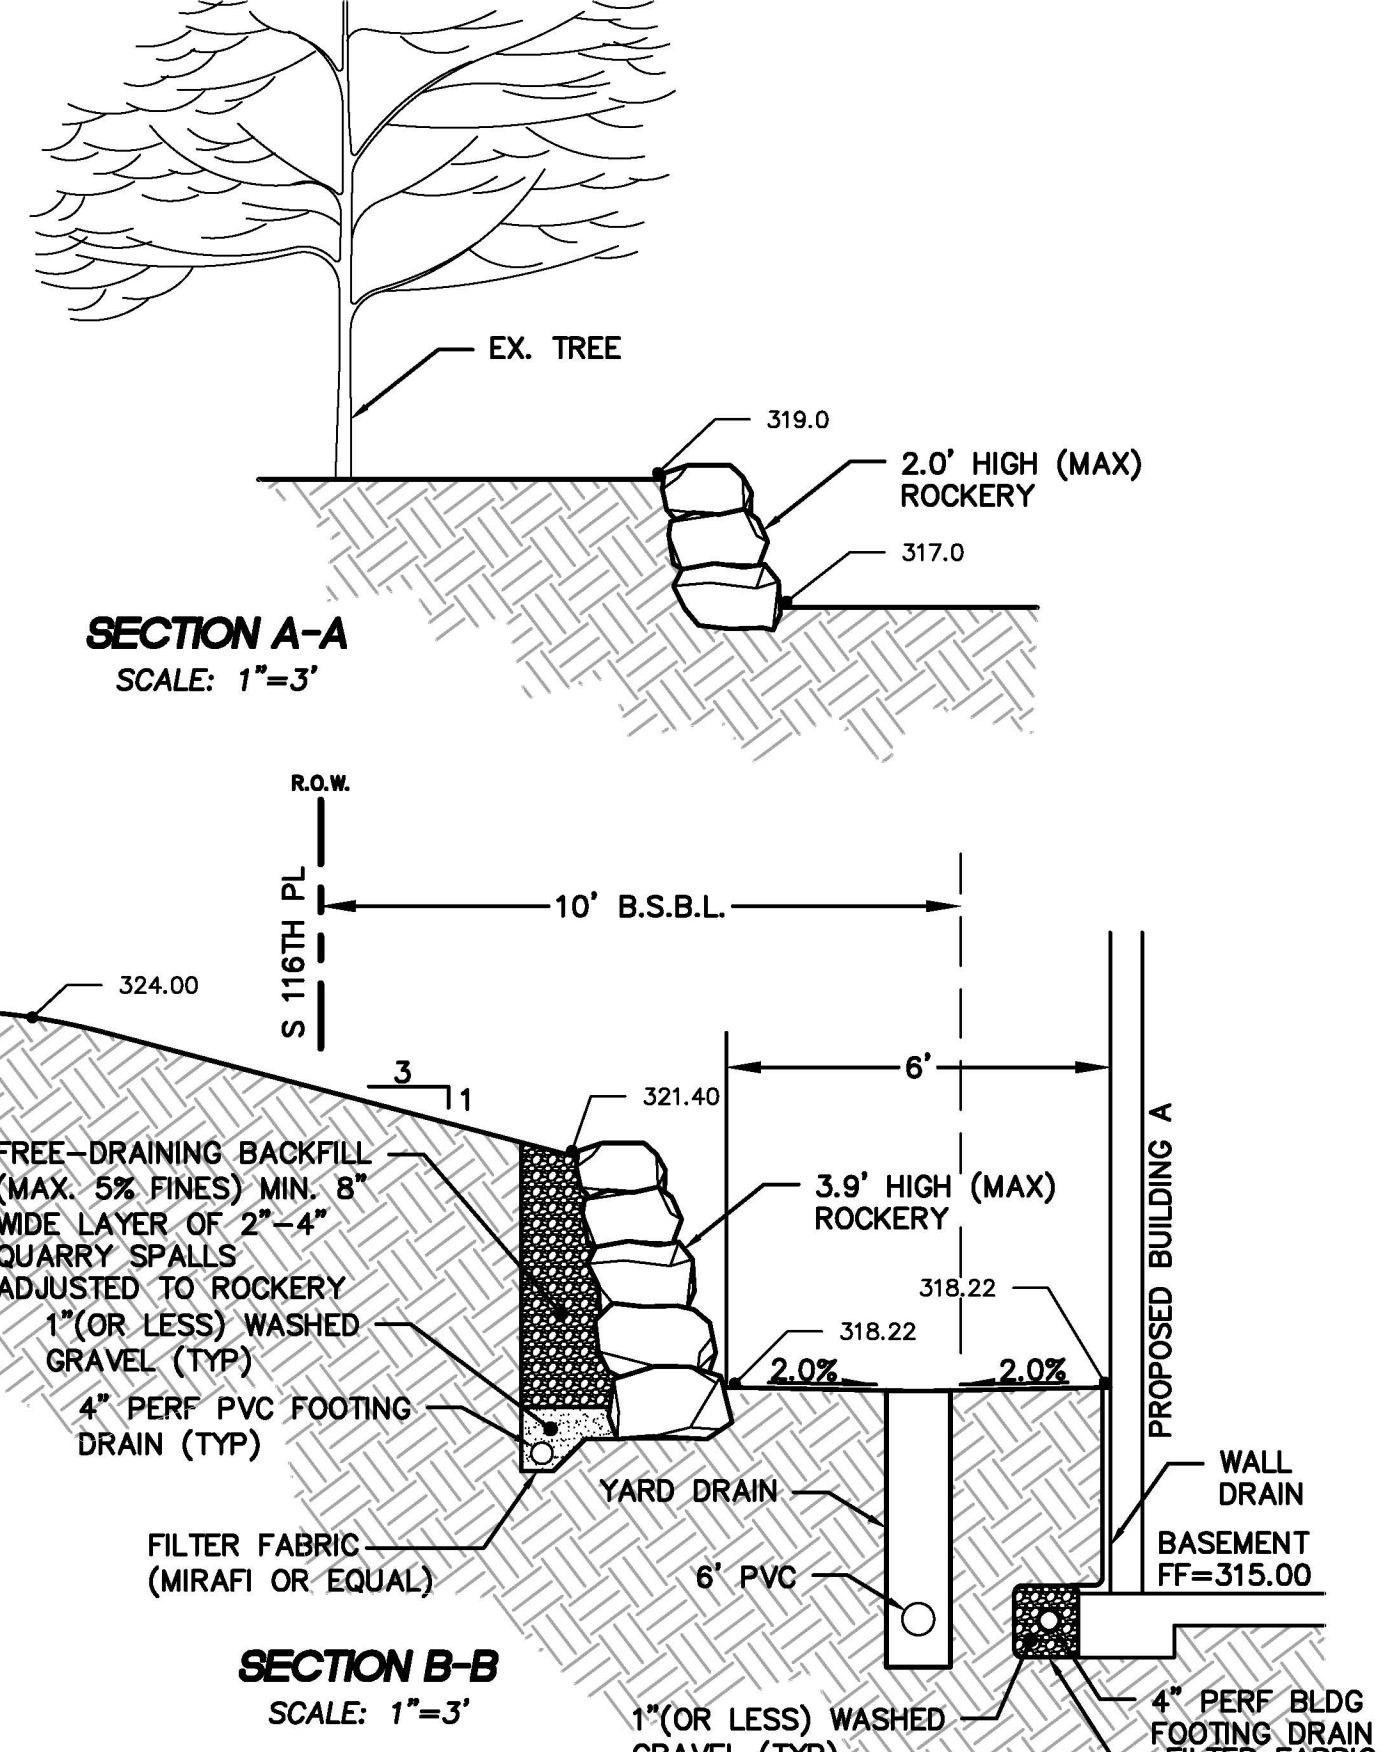
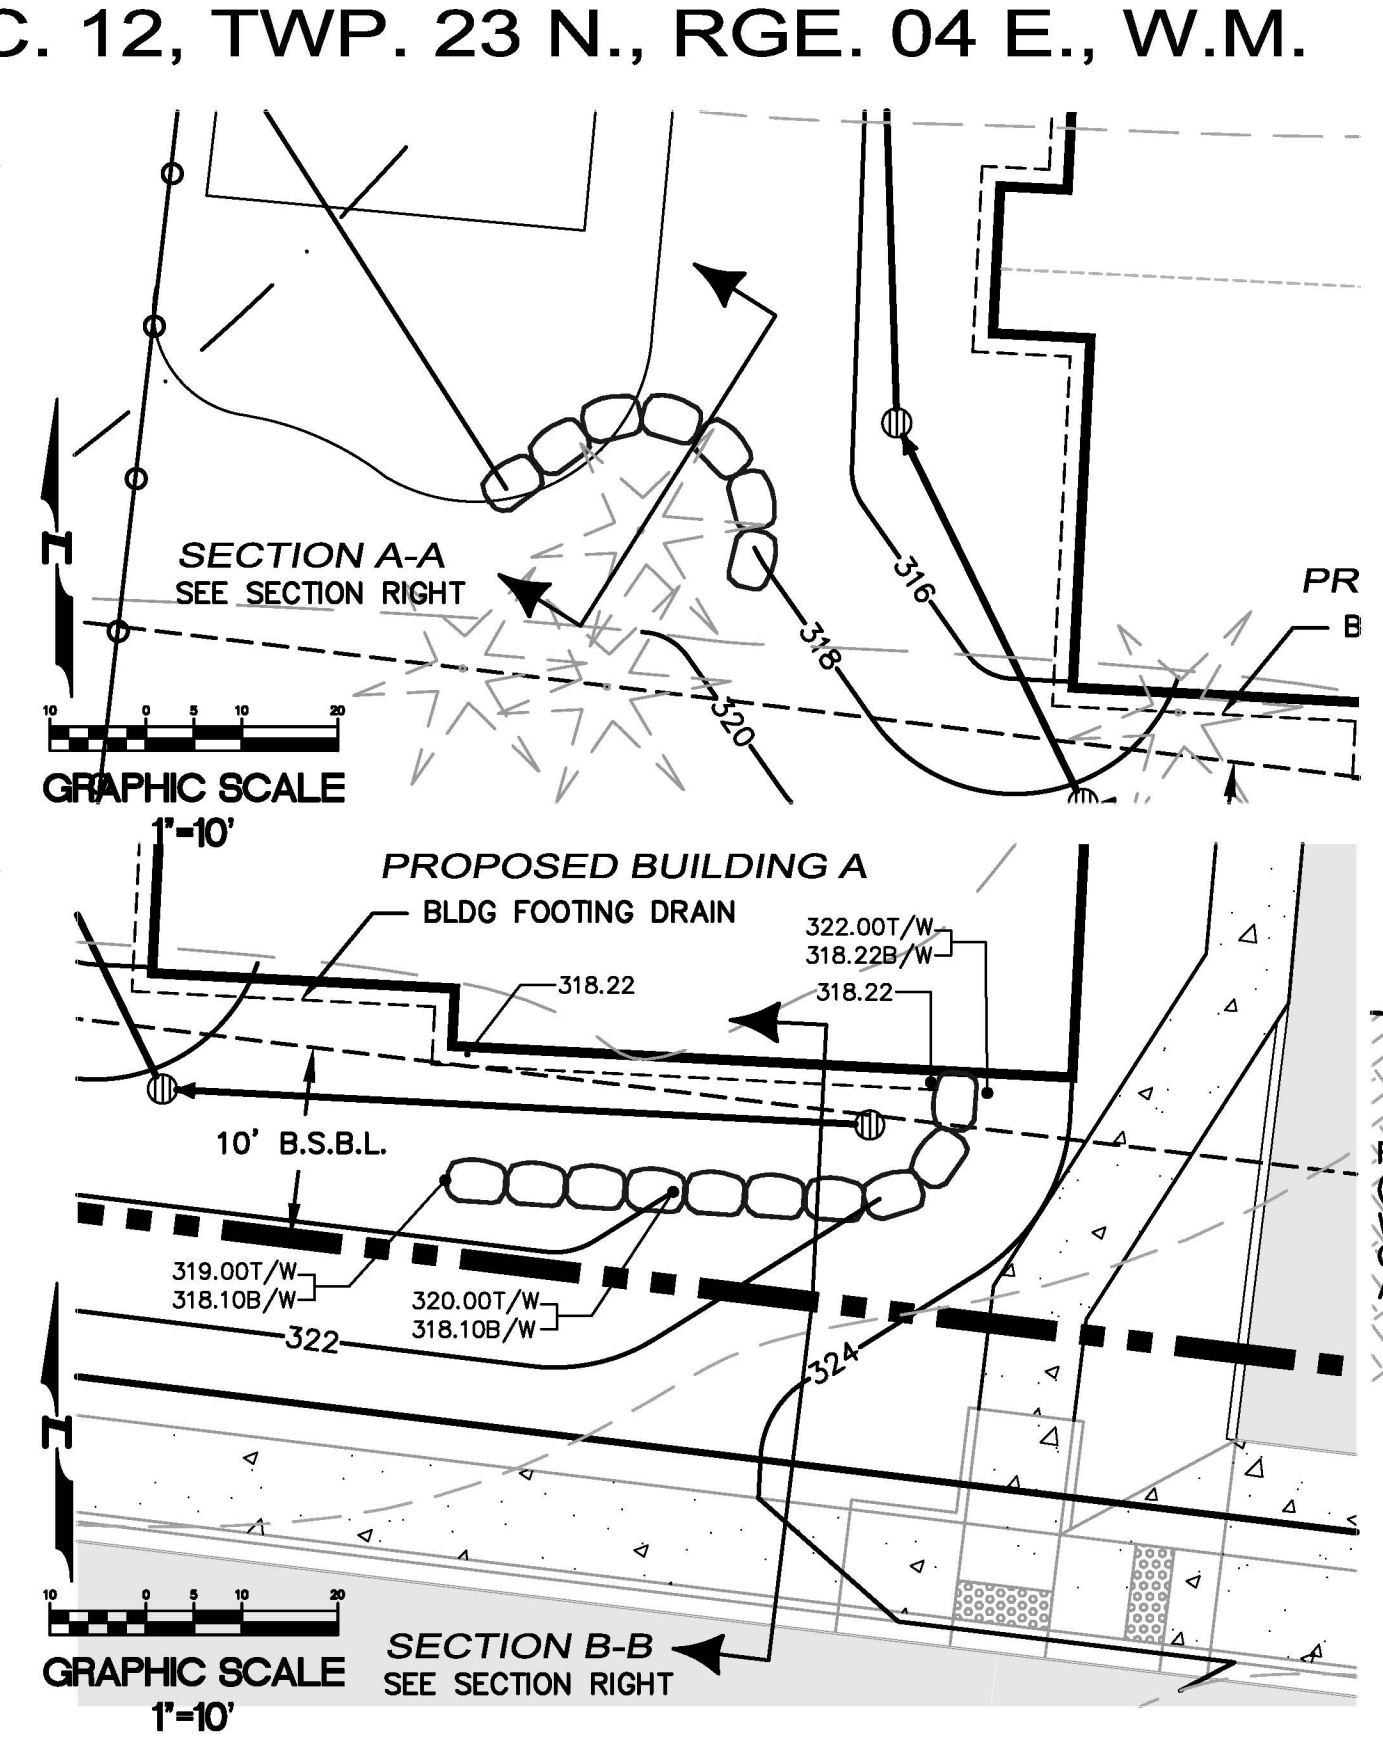


THE SW CORNER OF THE SW 1/4, NW 1/4, SEC. 12, TWP. 23 N., RGE. 04 E., W.M.

EARTHWORK VOLUMES:

CUT 2180 CY
FILL 6710 CY

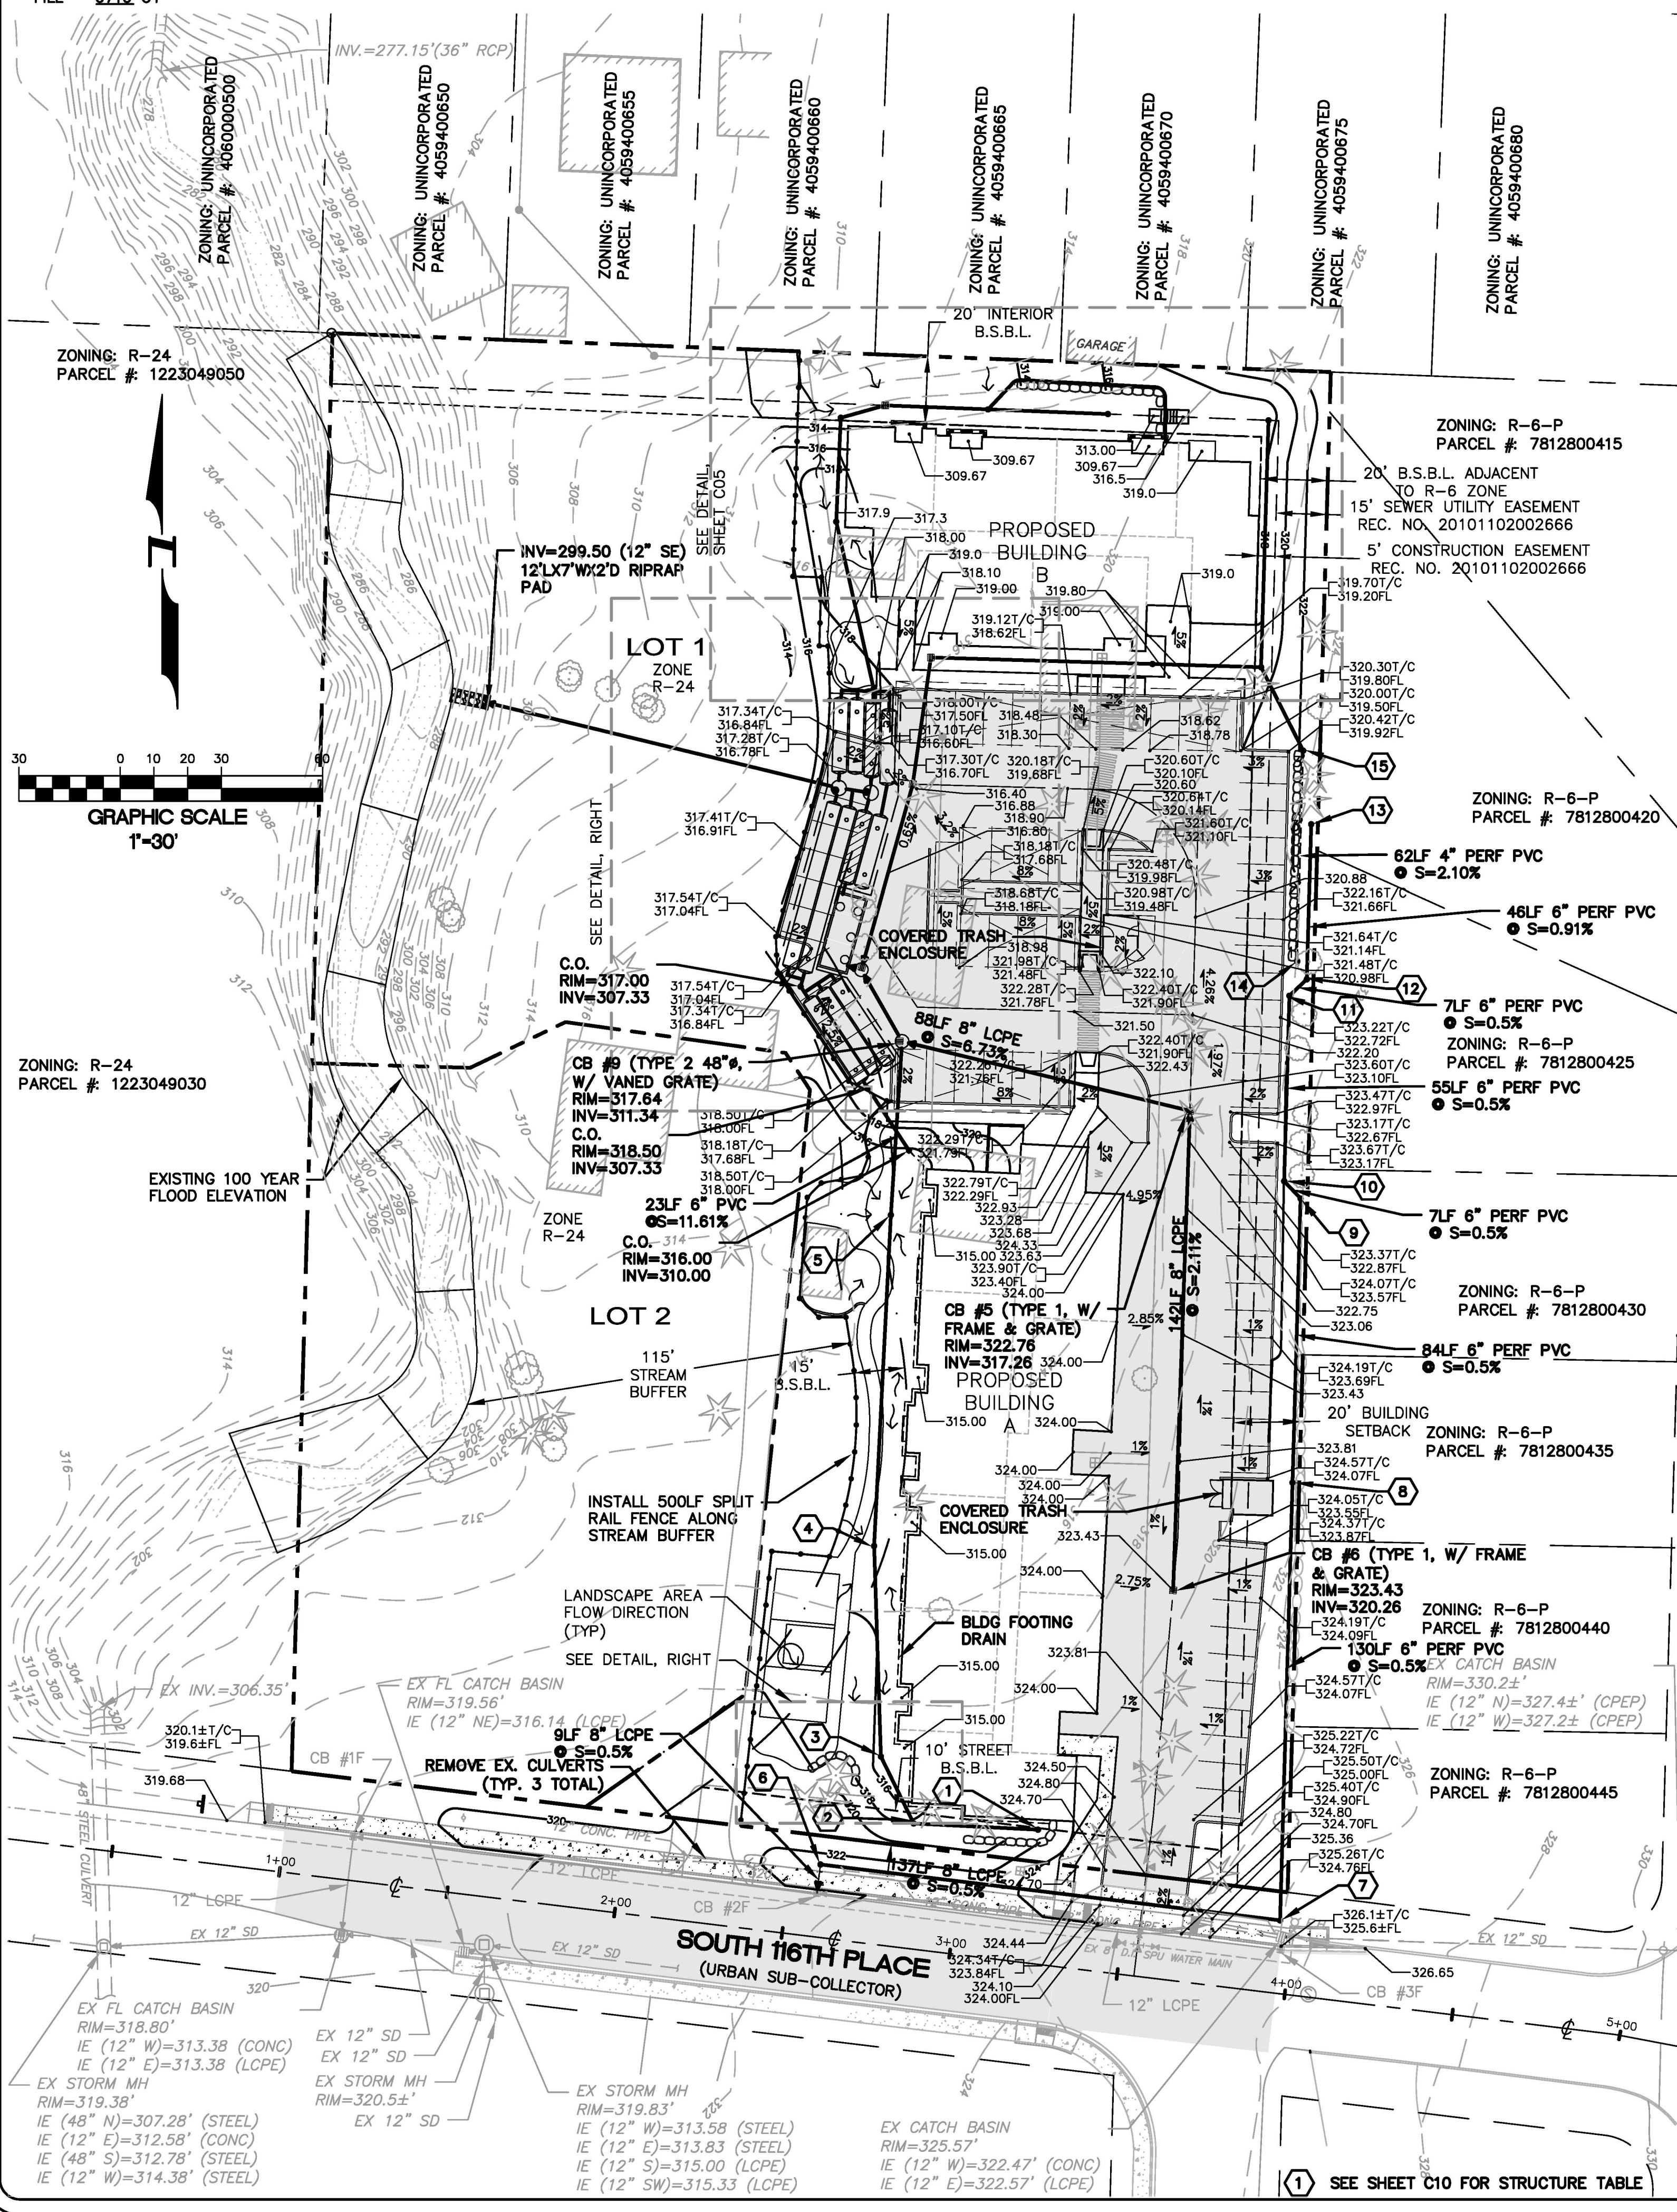

Pacific Engineering Design, LLC
Civil Engineering & Planning Consultants
Phone: (206) 431-7970 Fax: (206) 388-1648
15445 53RD Ave. S. Seattle, WA 98188 www.paceng.com

Taylor Creek Apartments
KING COUNTY
RYAN GROUWS
G3 INVESTMENTS, LLC
P.O. BOX 78448
SEATTLE, WA 98178
Phone: (425) 255-5747
Fax: (425) 255-4882

PROJECT NO.: 10018
DRAWN BY: ENM
ISSUE DATE: 2010-12-01
SHEET REV.: 2012-12-14

GRADING AND DRAINAGE PLAN

10018GR01.DWG
C04
SHEET 04 OF 11