



**2 WEST ELEVATION**  
 SCALE: 1/4" = 1'-0"  
 0 2' 4' 8'

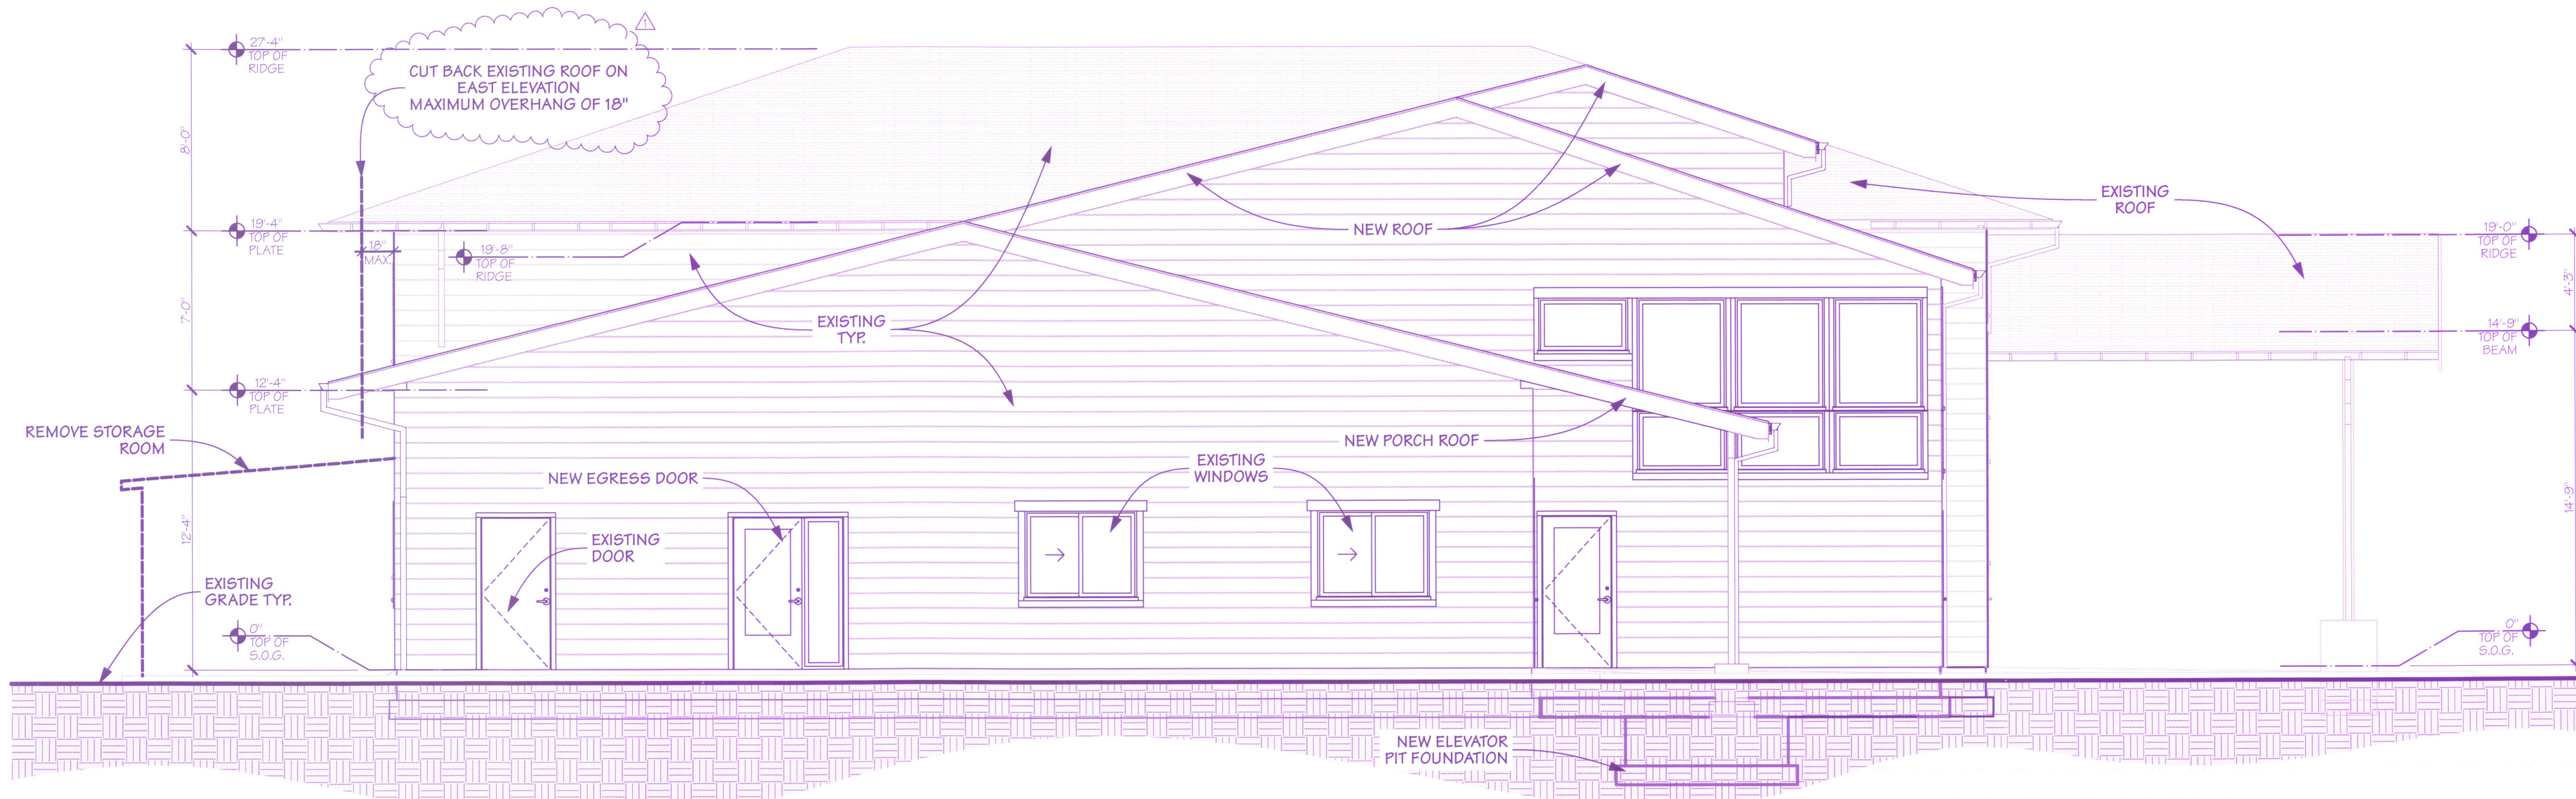

**1 NORTH ELEVATION**  
 SCALE: 1/4" = 1'-0"  
 0 2' 4' 8'

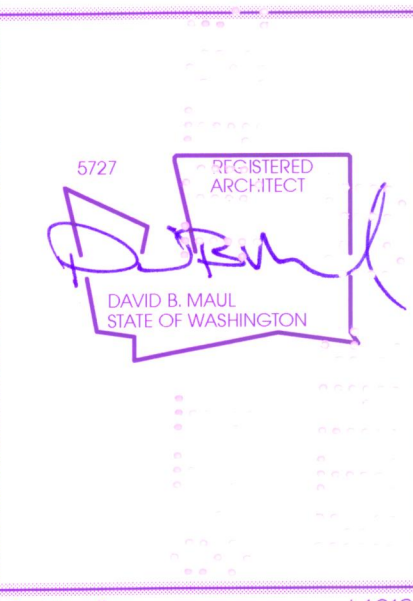

Project #:	I-1012
Principal Architect:	DAVE MAUL
Project Manager:	JILL
Permit Submittal:	20 OCT 10
Permit Corrections:	14 JAN 11
Permit Corrections:	8 AUG 11

REVISION