



2 EAST ELEVATION
 SCALE: 1/4" = 1'-0"
 0 2 4 8

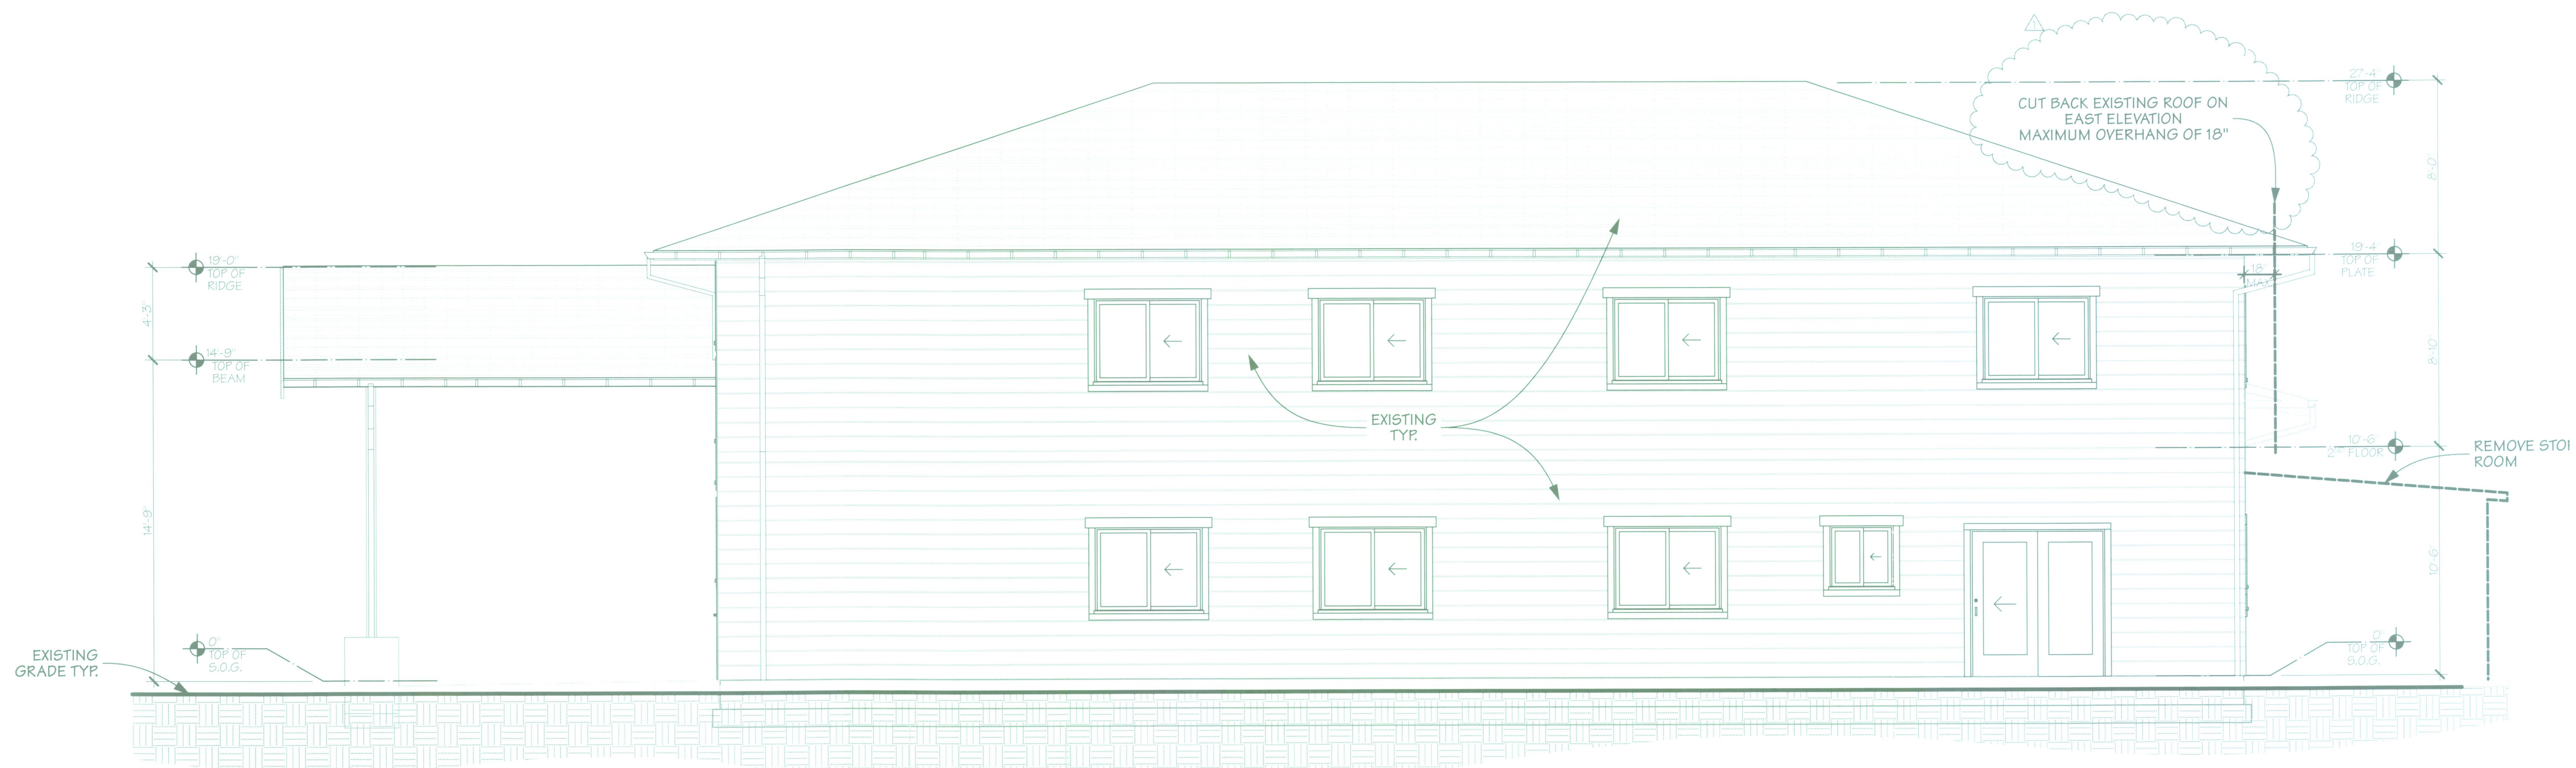

1 SOUTH ELEVATION
 SCALE: 1/4" = 1'-0"
 0 2 4 8

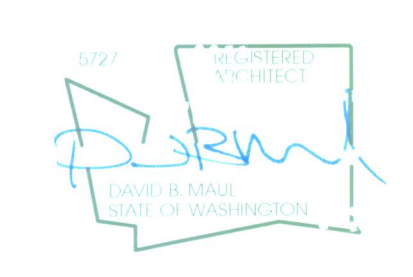

Project #:	H1012
Principal Architect:	DAVE MAUL
Project Manager:	JILL
Permit Submittal:	20 OCT 10
Permit Completion:	14 JAN 11
Permit Correction:	8 AUG 11