

PLANT SCHEDULE

Qty. Symbol Botanical/Common Name Size/Remarks

TREES:

24		Acer rubrum 'Red Sunset'/ RED MAPLE	min. 2" cal., Street Tree form
11		Calocedrus decurrens/ INCENSE CEDAR	min. 6'0" hgt.
30		Corylus cornuta/ WESTERN HAZELNUT	min. 42" hgt./ spr.
62		Pyrus c. 'Chanticleer'/ FLOWERING PEAR	min. 2" cal., Street Tree form
7		Thuja plicata/ WESTERN RED CEDAR	min. 6'0" hgt.
12		Carpinus b. 'Fastigiata'/ COLUMNAR HORNBEAM	min. 3" cal., Street Tree form


SHRUBS / GROUNDCOVERS:

4		Cistus x purpureus / ORCHID ROCKROSE	min. 18 spr.
49		Cornus 'Elegantissima'/ TARTARIAN DOGWOOD	min. 5 canes @ 24" each.
121		Epimedium x versicolor 'Sulphureum' / NCN	min. 1 gal., full.
67		Ilex c. 'Convexa' / BOXLEAF JAPANESE HOLLY	min. 18" spr. - compact
56		Juniperus c. 'Torulosa' / HOLLYWOOD JUNIPER	min. 5'0" hgt.
69		Polystichum munitum/ SWORDFERN	min. 5 fronds at 12" ea.
82		Spirea nipponica 'Snowmound'/ SPIREA	min. 15" hgt./ spr.
61		Ribes s. (red variety)/ RED FLOWERING CURRANT	min. 30" hgt./ spr.
200		Vaccinium ovatum/ EVERGREEN HUCKLEBERRY	min. 24" hgt.
as needed		Gaultheria shallon/ SALAL	1 gal. at 24" o.c.
as needed		Pennisetum a. 'Hameln' / DWARF FOUNTAIN GRASS	1 gal. at 24" o.c.
as needed		Mahonia repens / CREEPING MAHONIA	1 gal. @ 24" O.C.
		Wetland Area Seed Mix (see Mitigation Planting Plan Sheet W2)	seeded
		LAWN	sod
		Erosion Control Grass Mixture	50% Low Grow Perennial Ryegrass, 35% Annual Ryegrass, 15% Creeping Red Fescue



* Plant sizes are specified per the American Standard for Nursery Stock, Publication-May 2, 1986 sponsored by the American Association of Nurserymen, Inc.

* If plant quantity shown on schedule conflicts with what is represented by symbol on Plan, the quantity represented by symbol shall be used.

* If plan/field conditions locate proposed trees within 6'-0" of water meters and slight re-spacing of trees does not achieve the minimum 6'-0" clearance to water meter, delete tree.

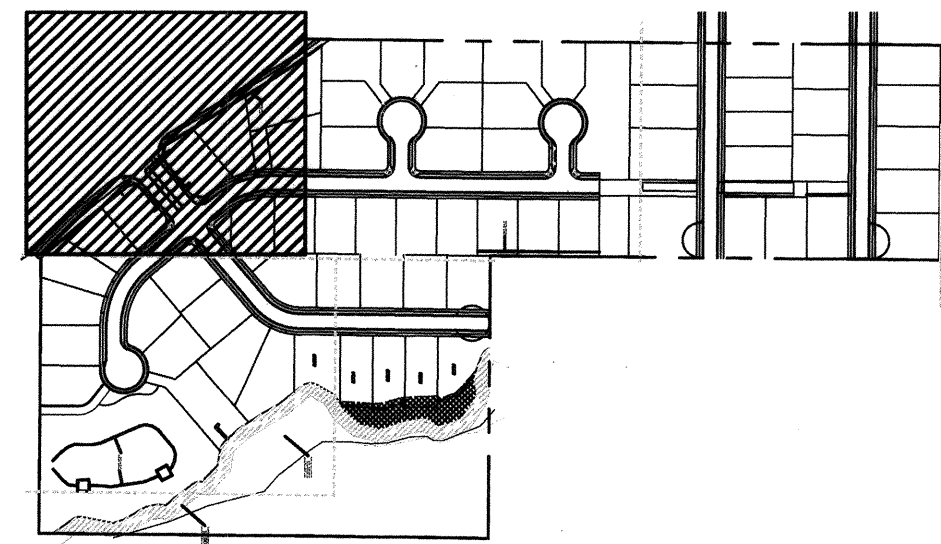

KEY MAP

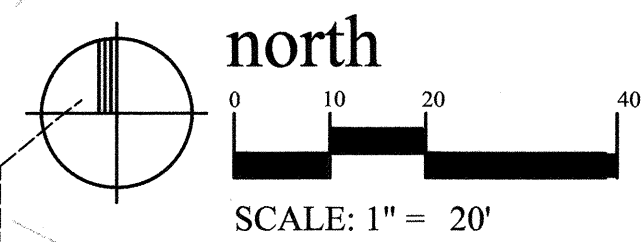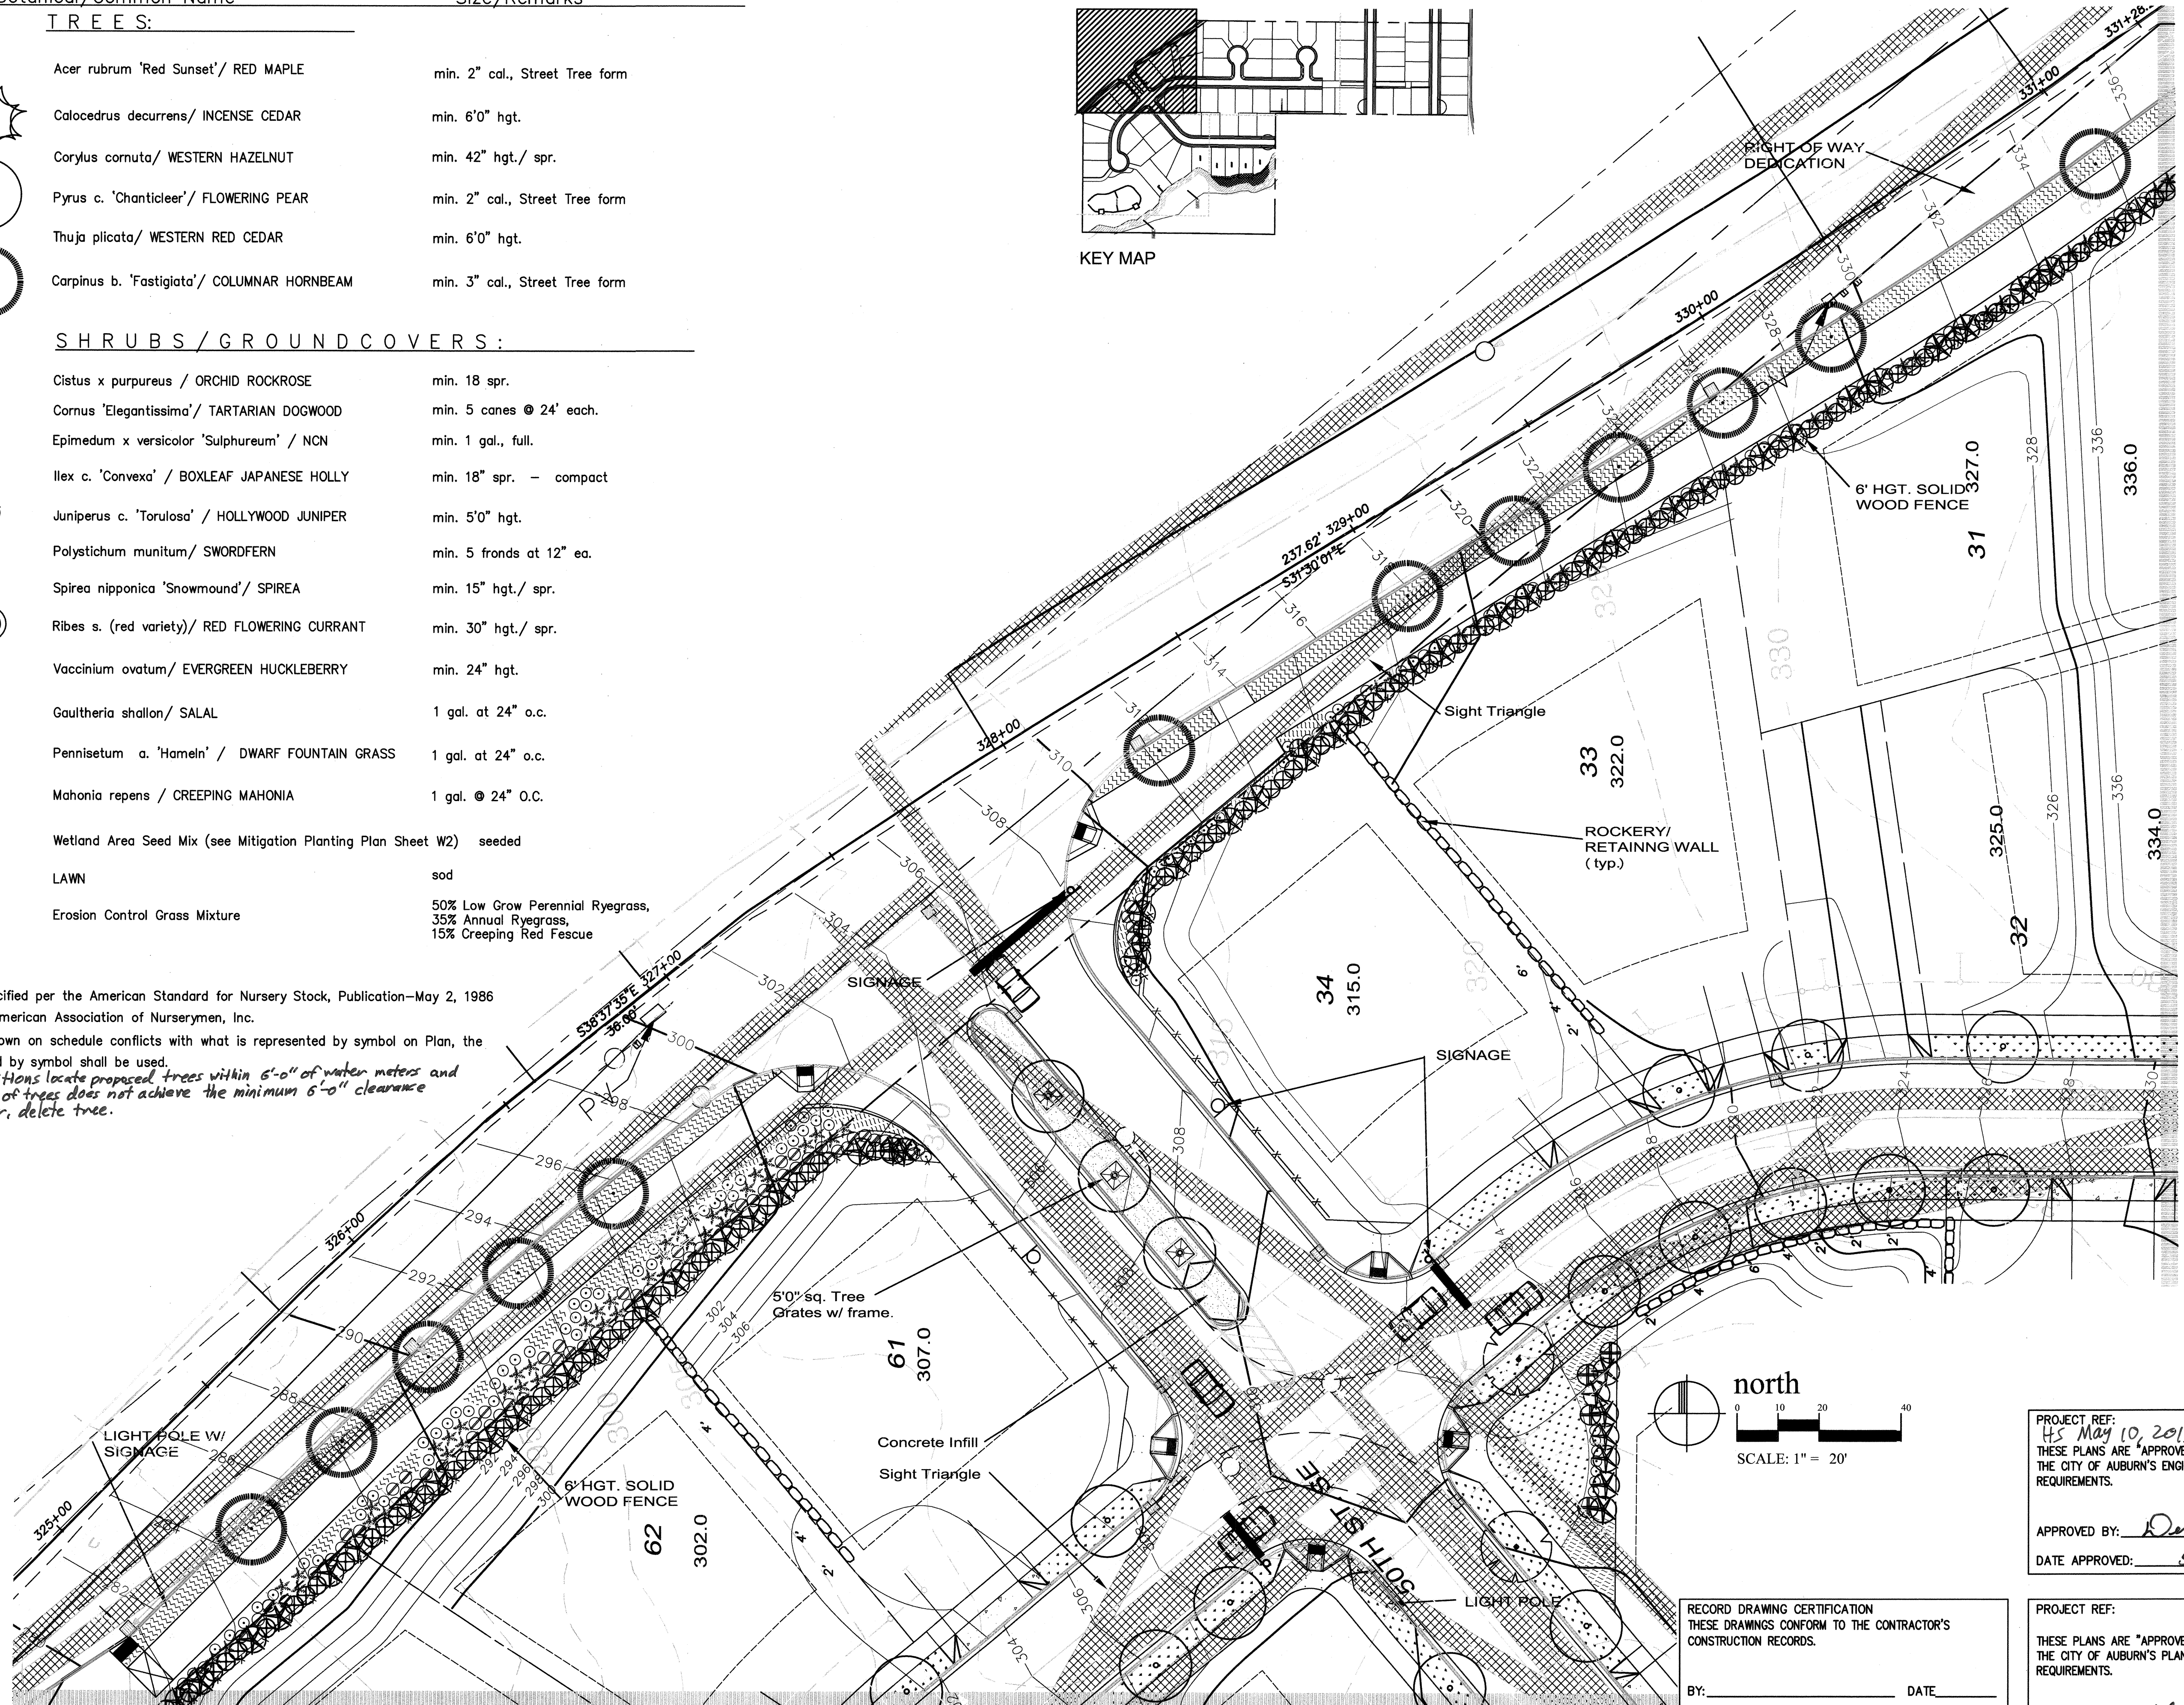

PROJECT REF:
H5 MAY 10, 2013
THESE PLANS ARE "APPROVED" FOR CONFORMANCE WITH THE CITY OF AUBURN'S ENGINEERING DIVISION REQUIREMENTS.
APPROVED BY: *Dennis Sella*
DATE APPROVED: 5/13/13

RECORD DRAWING CERTIFICATION
THESE DRAWINGS CONFORM TO THE CONTRACTOR'S CONSTRUCTION RECORDS.
BY: _____ DATE _____
TITLE/POSITION: _____
CONFIRMED BY CITY: _____ DATE _____

PROJECT REF:
THESE PLANS ARE "APPROVED" FOR CONFORMANCE WITH THE CITY OF AUBURN'S PLANNING DEPARTMENT REQUIREMENTS.
APPROVED BY: *[Signature]*
DATE APPROVED: 5-14-13

LAKELAND HILLS ESTATES
AUBURN, WA



Glenn Takagi
Landscape Architect
18550 Firlands Way N.
Suite #102
Shoreline, WA 98133
(206) 542-6100

Planting Plan

Project No.: _____
Drawn: GT / TV
Checked: GT
Drawing Issue: 05.02.13
Revisions:
02-05-08 SIGHT TRI
05-14-08 Staff Com. 4-3-08
03.21.13 Staff Comments
05.02.13 Staff Comments

Sheet
L 1.0

©2013 Copyright Glenn Takagi Landscape Architect. All Rights Reserved. No part of these drawings may be reproduced, stored in a retrieval system, or used in any form or by any means, electronic, mechanical, photocopying, recording, or otherwise, without the prior written permission of Glenn Takagi Landscape Architect.

MATCHLINE SHEET L 1.3

MATCHLINE SHEET L 1.1