

PLANT SCHEDULE

Qty.	Symbol	Botanical/Common Name	Size/Remarks
------	--------	-----------------------	--------------

TREES:

24		Acer rubrum 'Red Sunset' / RED MAPLE	min. 2" cal., Street Tree form
11		Calocedrus decurrens / INCENSE CEDAR	min. 6'0" hgt.
30		Corylus cornuta / WESTERN HAZELNUT	min. 42" hgt./ spr.
62		Pyrus c. 'Chanticleer' / FLOWERING PEAR	min. 2" cal., Street Tree form
7		Thuja plicata / WESTERN RED CEDAR	min. 6'0" hgt.
12		Carpinus b. 'Fastigiata' / COLUMNAR HORNBEAM	min. 3" cal., Street Tree form



SHRUBS / GROUNDCOVERS:

4		Cistus x purpureus / ORCHID ROCKROSE	min. 18 spr.
49		Cornus 'Elegantissima' / TARTARIAN DOGWOOD	min. 5 canes @ 24' each.
121		Epimedium x versicolor 'Sulphureum' / NCN	min. 1 gal., full.
67		Ilex c. 'Convexa' / BOXLEAF JAPANESE HOLLY	min. 18" spr. - compact
56		Juniperus c. 'Torulosa' / HOLLYWOOD JUNIPER	min. 5'0" hgt.
69		Polystichum munitum / SWORDFERN	min. 5 fronds at 12" ea.
82		Spirea nipponica 'Snowmound' / SPIREA	min. 15" hgt./ spr.
61		Ribes s. (red variety) / RED FLOWERING CURRANT	min. 30" hgt./ spr.
200		Vaccinium ovatum / EVERGREEN HUCKLEBERRY	min. 24" hgt.
as needed		Gaultheria shallon / SALAL	1 gal. at 24" o.c.
as needed		Pennisetum a. 'Hameln' / DWARF FOUNTAIN GRASS	1 gal. at 24" o.c.
as needed		Mahonia repens / CREEPING MAHONIA	1 gal. @ 24" O.C.
		Wetland Area Seed Mix (see Mitigation Planting Plan Sheet W2)	seeded
		LAWN	sod
		Erosion Control Grass Mixture	50% Low Grow Perennial Ryegrass, 35% Annual Ryegrass, 15% Creeping Red Fescue

\* Plant sizes are specified per the American Standard for Nursery Stock, Publication—May 2, 1986 sponsored by the American Association of Nurserymen, Inc.

\* If plant quantity shown on schedule conflicts with what is represented by symbol on Plan, the quantity represented by symbol shall be used.

\* If plan/field conditions locate proposed trees within 5'-0" of water meters and slight re-spacing of trees does not achieve the minimum 5'-0" clearance to water meter, delete tree.

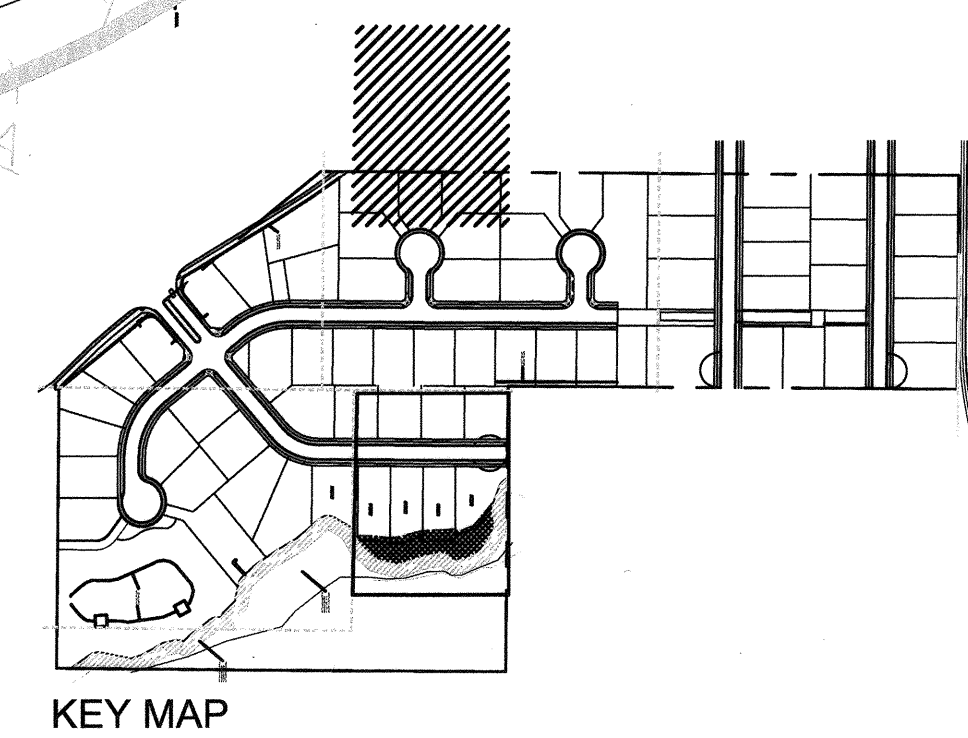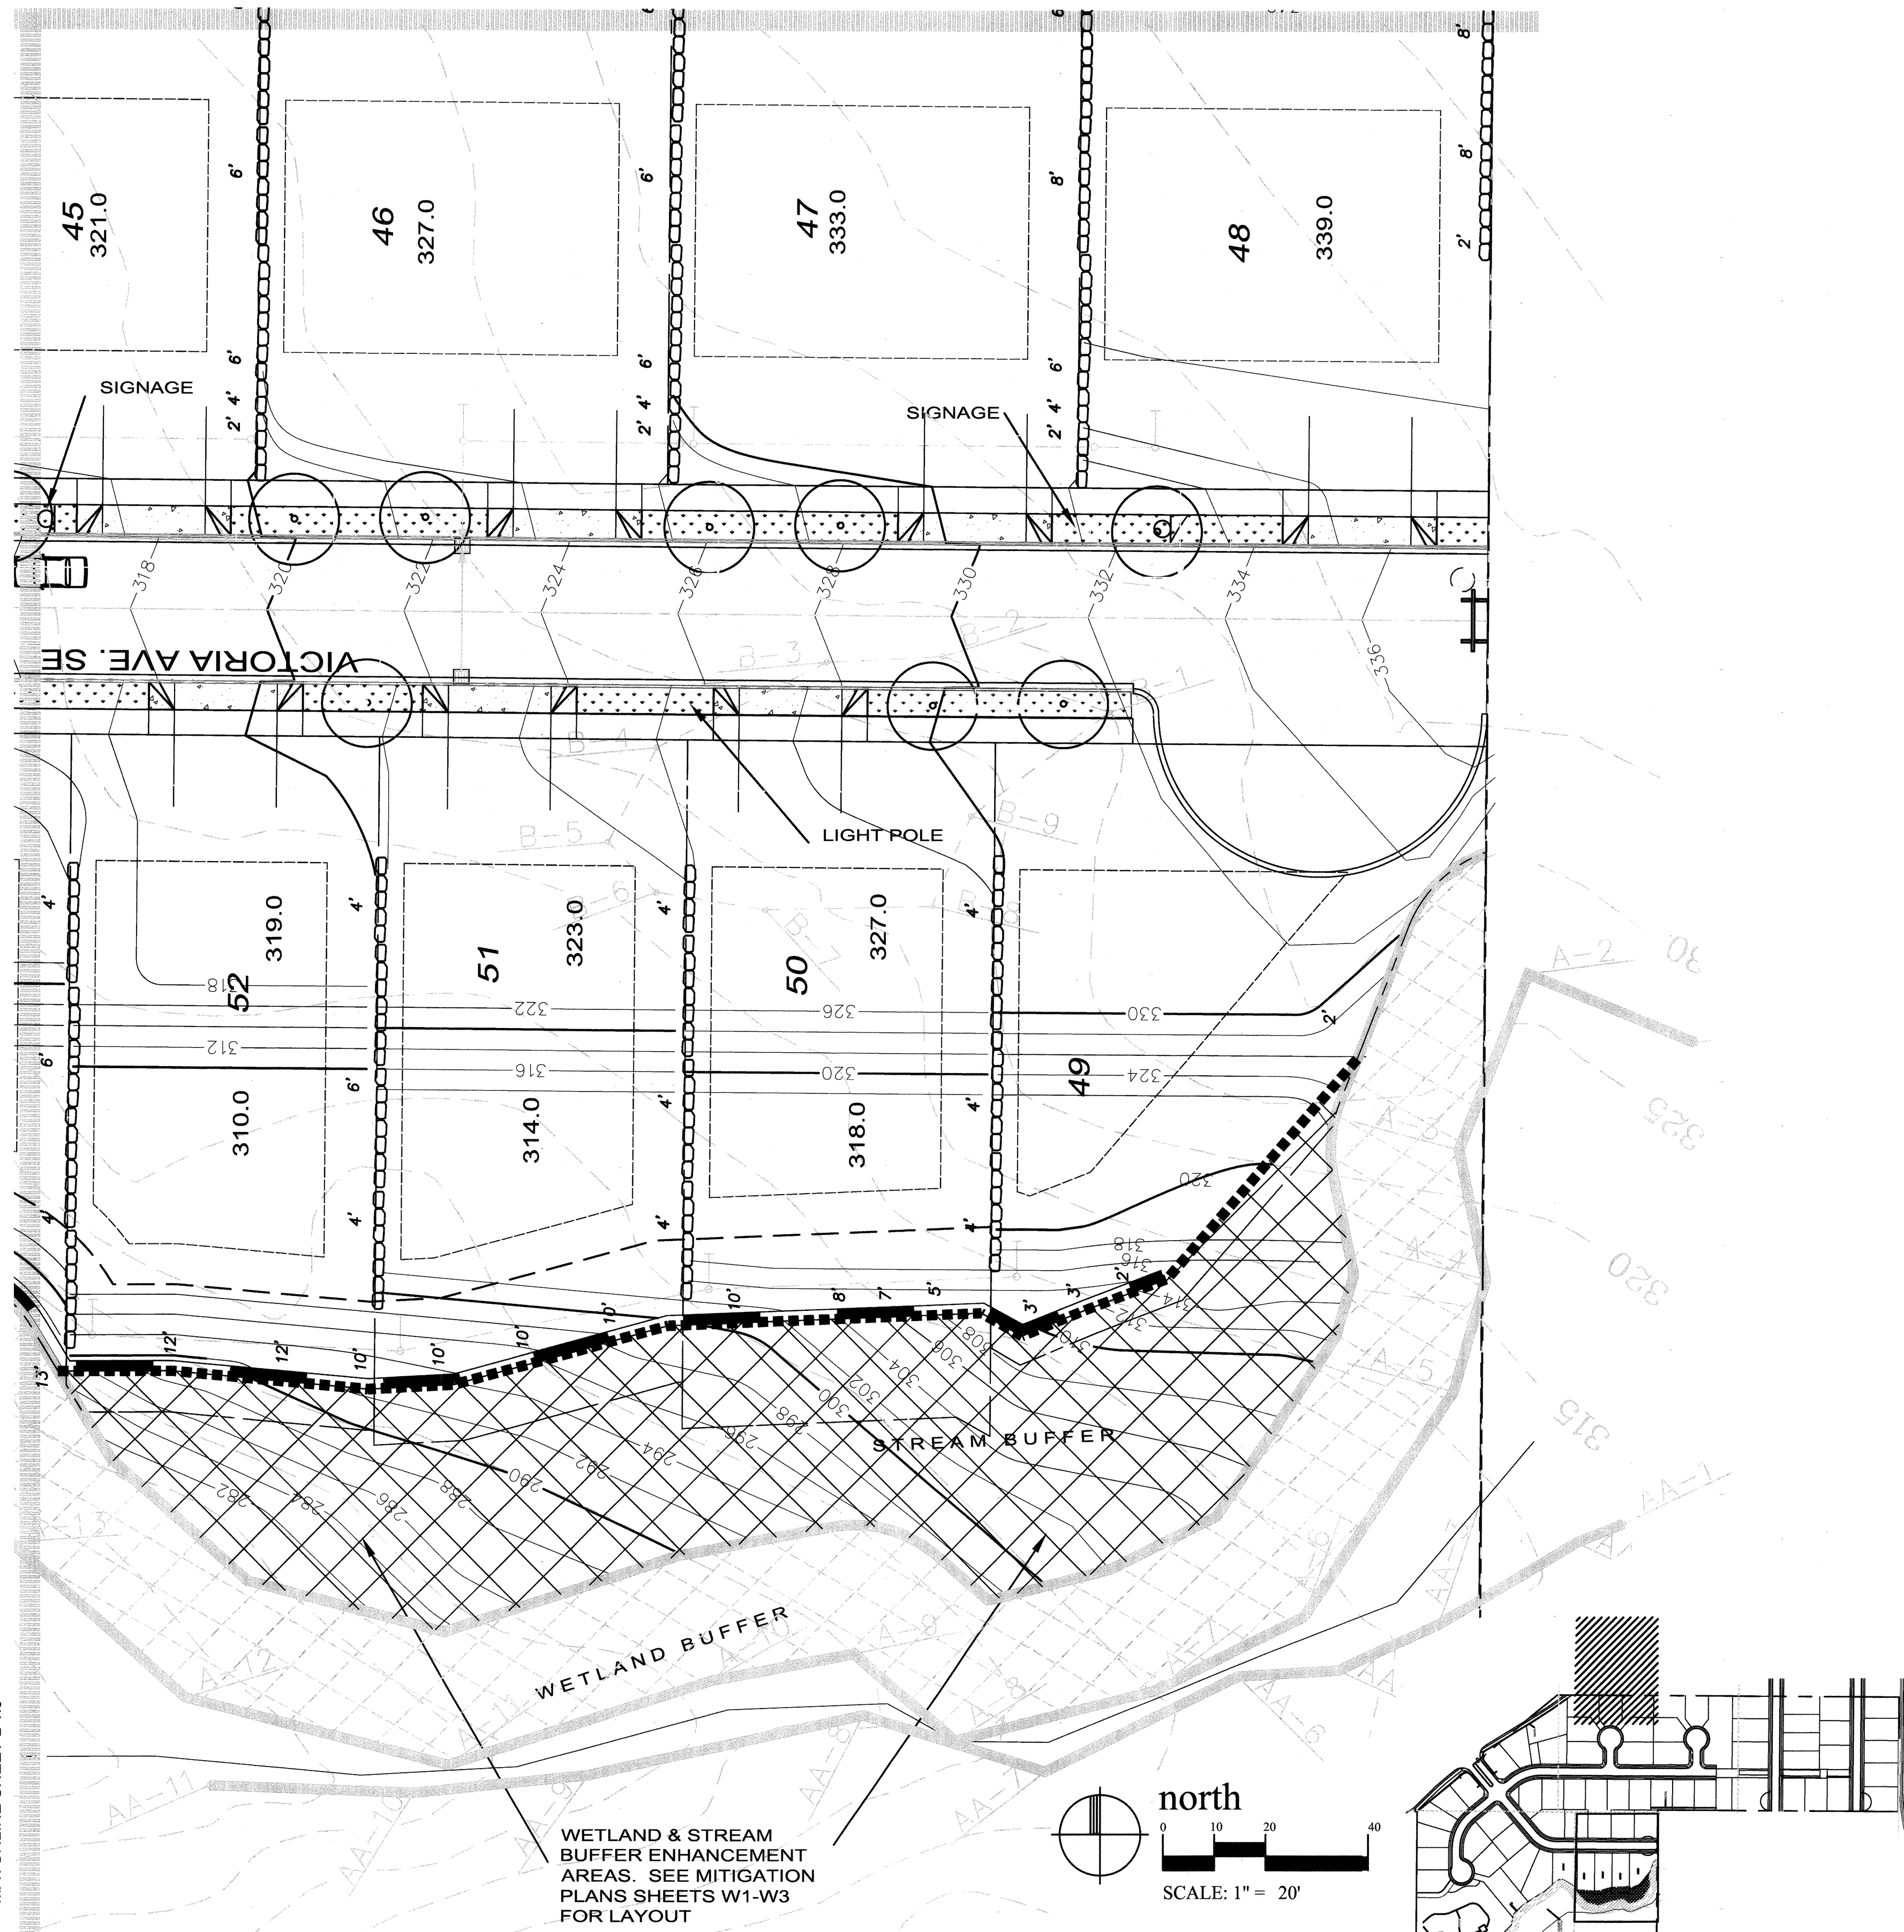

RECORD DRAWING CERTIFICATION  
THESE DRAWINGS CONFORM TO THE CONTRACTOR'S CONSTRUCTION RECORDS.

BY: \_\_\_\_\_ DATE \_\_\_\_\_  
TITLE/POSITION: \_\_\_\_\_  
CONFIRMED BY CITY: \_\_\_\_\_ DATE \_\_\_\_\_

PROJECT REF:  
H-5 May 10, 2013  
THESE PLANS ARE "APPROVED" FOR CONFORMANCE WITH THE CITY OF AUBURN'S ENGINEERING DIVISION REQUIREMENTS.

APPROVED BY: *Dennis Sells*  
DATE APPROVED: 5/15/13

PROJECT REF:  
THESE PLANS ARE "APPROVED" FOR CONFORMANCE WITH THE CITY OF AUBURN'S PLANNING DEPARTMENT REQUIREMENTS.

APPROVED BY: *[Signature]*  
DATE APPROVED: 5-14-13

LAKELAND HILLS ESTATES  
AUBURN, WA



Glenn Takagi  
Landscape Architect  
18550 Firlands Way N.  
Suite #102  
Shoreline, WA 98133  
(206) 542-6100

Planting Plan

Project No.: \_\_\_\_\_  
Drawn: GT / TV  
Checked: GT

Drawing Issue:  
05.02.13

Revisions:  
05-14-08 Staff Com. 4-3-08  
03.21.13 Staff Comments  
05.02.13 Staff Comments

Sheet  
L 1.4