


VICINITY MAP  
N.T.S.

**GENERAL NOTES**

1. MAXIMUM ALLOWABLE DEFLECTION ON EACH JOINT SHALL NOT EXCEED ONE-HALF THE MANUFACTURER'S RECOMMENDED PERMISSIBLE DEFLECTION.
2. ALL CONSTRUCTION SHALL BE IN ACCORDANCE WITH COAL CREEK UTILITY DISTRICT STANDARD SPECIFICATIONS AND THE CITY OF NEWCASTLE.
3. LOCATIONS OF THE EXISTING UTILITIES SHOWN ARE APPROXIMATE. EXISTING UTILITIES SHALL BE FIELD LOCATED BY REPRESENTATIVE UTILITY COMPANIES PRIOR TO CONSTRUCTION.
4. CONTRACTOR SHALL FIELD VERIFY ALL CONNECTIONS TO EXISTING PIPES FOR PROPER FITTING AND DEPTH.
5. CONTRACTOR SHALL NOTIFY ALL AFFECTED UTILITIES 24 HOURS PRIOR TO CONSTRUCTION.
6. ALL ADAPTERS ARE TO BE DUCTILE IRON FITTINGS.
7. VALVE POST MARKERS ARE TO BE INSTALLED FOR VALVES LOCATED OUT OF ASPHALTED AREAS.
8. \* FIELD LOK \* GASKETS MAY BE REQUIRED BY DISTRICT ON STEEP SLOPES.

**BASIS OF BEARING**

THE MONUMENTED CENTERLINE OF 116TH AVE SE AT BEARING OF S00°10'00"E

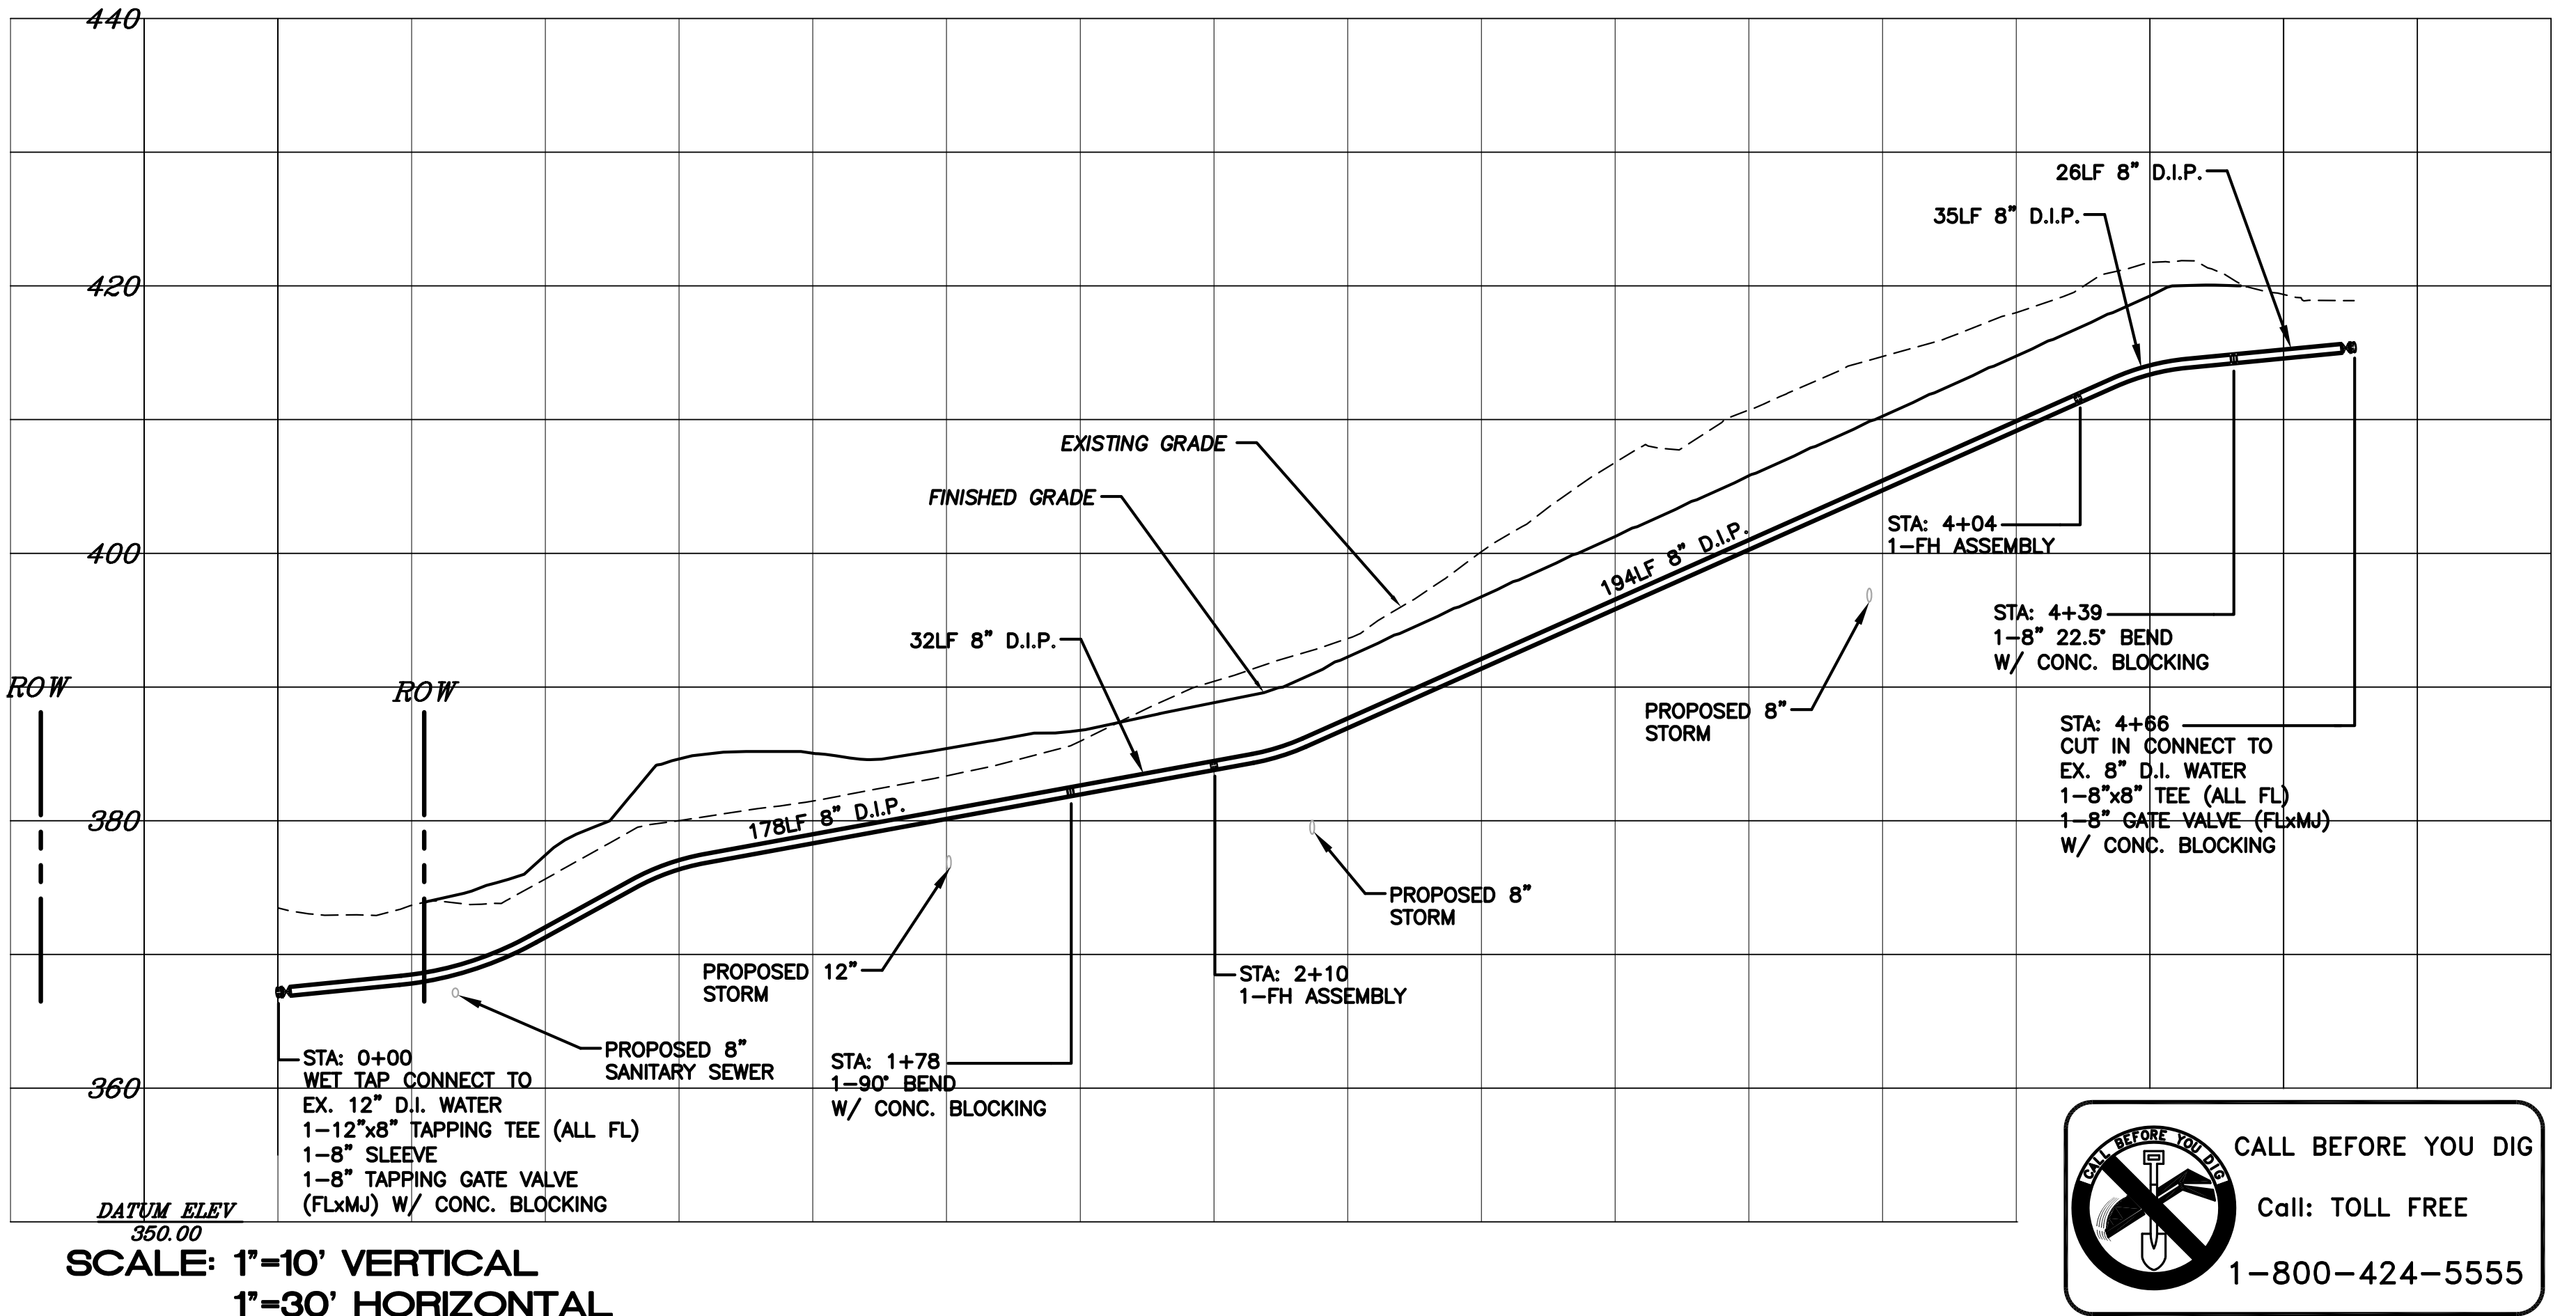

SCALE: 1"=10' VERTICAL  
1"=30' HORIZONTAL

**SHEET INDEX**

W01	COVER SHEET/WATER PLAN AND PROFILE
W02	STANDARD NOTES
W03	STANDARD DETAILS

CALL BEFORE YOU DIG  
Call: TOLL FREE  
1-800-424-5555

DESIGNED					
DRAWN	CJB				
CHECKED	DGS				
SYN		REVISION		DATE	BY
					APP'D

**Pacific Engineering Design, LLC**  
15445 53RD AVE. S. SEATTLE, WA 98188  
PHONE: (206) 431-7970 FAX: (206) 388-1648 WEB SITE: PACENG.COM  
Civil Engineering and Planning Consultants

**COAL CREEK UTILITY DISTRICT**  
6801 132ND PLACE S.E.  
NEWCASTLE, WASHINGTON 98059

REFERENCE INFORMATION	DATE
FIELD BOOK:	JUNE 27, 2007
SURV. CPU FILE:	SCALE
DATUM: NGVD29	NOTED

JOB NUMBER	?????.00
DWG NO.	07052CV-W01.DWG
SHEET	1 OF 3