


- 9 2-6" ISOLATION GATE VALVE W/BOX
1-6" FORCE MAIN CLEANOUT W/PIG PORT #3
1-6" HDPE DR 11 SPOOL
- 10 1-6" ISOLATION GATE VALVE W/BOX
- 11 1-6" ISOLATION GATE VALVE W/BOX
- 11B 1-6"x4" HDPE DR 11 WYE
1-4" HDPE DR 11 45° BEND
- 12 2-6" ISOLATION GATE VALVE W/BOX
1-6" FORCE MAIN CLEANOUT W/PIG PORT #4
1-6" HDPE DR 11 SPOOL


N.W. 1/4, SEC. 26, T. 21 N., R. 4 E., W.M.

VERTICAL DATUM:
NAVD 88

BENCH MARK:
KING COUNTY SURVEY CONTROL POINT No. 6905,
SW CORNER OF SECTION 27, T 24 N, R 4 E, W.M.,
CONCRETE MONUMENT WITH LEAD AND BRASS TACK,
SET 1.2 FEET BELOW GRADE, IN STANDARD KC MON. CASE.
ELEVATION = 367.06

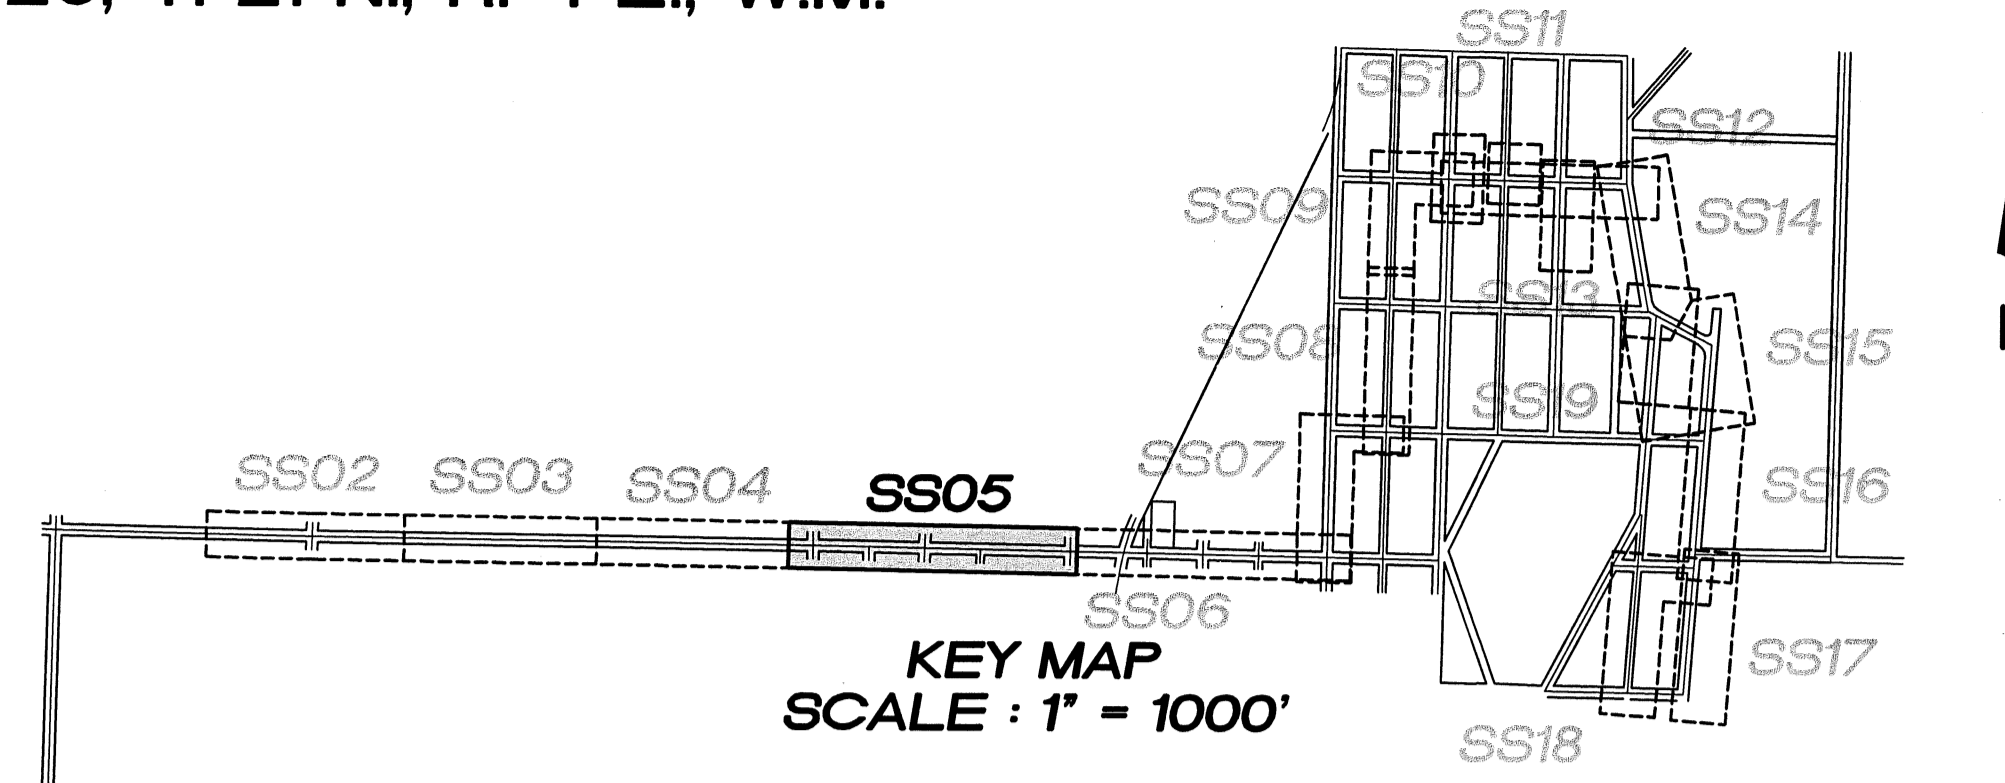


LAKEHAVEN UTILITY DISTRICT
O Water Plan 8/24/10 Sewer Plan
Dated 8/24/10
APPROVED FOR CONSTRUCTION
SUBJECT TO CHANGES NOTED
The District's review is not a check of any dimension or quantities and will not relieve the Developer from responsibility for errors of any sort. No changes shall be made in the plans except by the content of the District.
General Manager/District Engineer [Signature] Date 9/23/10
This construction plan will expire one year from plan approval date, if construction has not commenced.

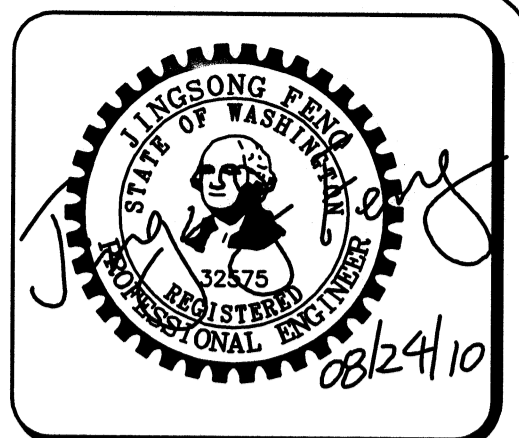

15445 53RD AVE S.
SEATTLE, WA 98188
PHONE: (206) 431-7970
FAX: (206) 388-1648
WEB SITE: PACENG.COM
Civil Engineering and Planning Consultants

MATCH LINE SEE SHEET SS04

MATCH LINE SEE SHEET SS06

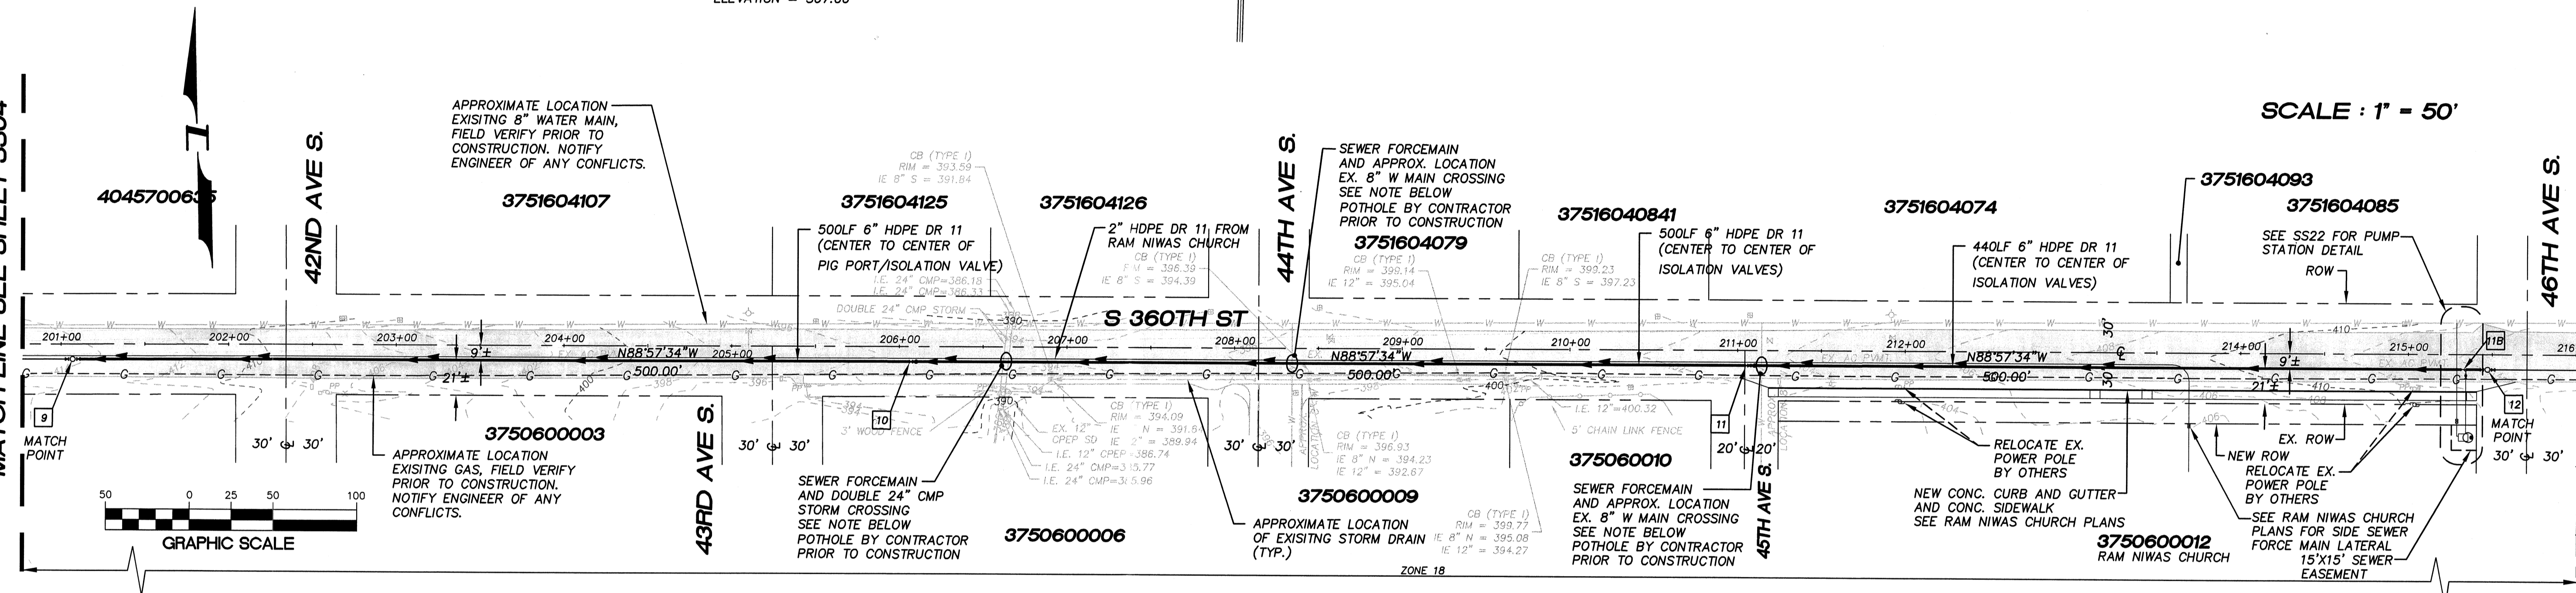

S 360TH ST


NOTES:

1. THE MINIMUM SEPARATION BETWEEN (PARALLEL PIPELINES) WATER MAIN, WATER SERVICE LINE AND PRESSURE SEWER FACILITIES (MUST BE BELOW WATER MAIN OR WATER SERVICE) MUST BE MET, ARE AS FOLLOWS: HORIZONTAL >=10' MEASURED EDGE TO EDGE VERTICAL >=18" MEASURED EDGE TO EDGE.
2. THE MINIMUM SEPARATION BETWEEN (CROSSING PIPELINES) WATER MAIN, WATER SERVICE LINE AND PRESSURE SEWER FACILITIES (MUST BE BELOW WATER MAIN OR WATER SERVICE) MUST BE MET, ARE AS FOLLOWS: VERTICAL >=18" MEASURED EDGE TO EDGE.
3. IF THE EXISTING WATER IS AC PIPE, IT SHALL BE REPLACED WITH SAME SIZE DUCTILE IRON PIPE 10 FEET EACH SIDE OF SEWER CROSSING BUT NO LESS THAN 2 FEET INTO BOTH TRENCH WALLS (NO CDF CRADLE ALLOWED).
4. LOCATION OF EXISTING UNDERGROUND UTILITIES WAS PROVIDED BY UTILITY LOCATE AND BY AS BUILT RECORDS. UTILITY PAINT MARKS WERE FIELD SURVEYED BY CES NW INC.
5. OTHER UTILITY SEPARATION BETWEEN PRESSURE SEWER FACILITIES MUST BE MET, ARE AS FOLLOWS: HORIZONTAL >=3' MEASURED EDGE TO EDGE VERTICAL >=6" MEASURED EDGE TO EDGE.
6. FOR PARCELS IN PEPPER HILL ESTATES AREAS, EXISTING PARCEL NUMBERS AND LOT NUMBERS WILL BE UPDATED AFTER BOUNDARY LINE ADJUSTMENTS ARE RECORDED.
7. ALL CLEANOUTS W/PIG PORTS ARE USED AS TRACER WIRE STATIONS.
8. FRAMES AND COVERS FOR CLEANOUTS/PIGPORTS NOT SUBJECT TO VEHICULAR TRAFFIC SHALL BE SET 6" ABOVE FINISHED GRADE AND BE PROTECTED BY VALVE BOX PROTECTIVE PADS.
9. INSTALL APPROXIMATELY 4300 LF± OF 2" HDPE DR11 FORCEMAIN AT THE SAME TRENCH OF THE 6" HDPE DR11 FORCEMAIN FROM SSMH #10 (S-1727) TO THE RAM NIWAS CHURCH. HORIZONTAL SEPARATION BETWEEN 2" AND 6" FORCEMAINS SHOULD BE 2'± AND AS CONSISTENT AS POSSIBLE. PIPE CROWN ELEVATIONS SHOULD MATCH. TRACER WIRE AND TRACER WIRE STATIONS ONLY APPLY TO THE 6" FORCEMAIN.

SCALES: HORIZONTAL 1" = 50'
VERTICAL 1" = 10'

MATCH LINE SEE SHEET SS04

MATCH LINE SEE SHEET SS06

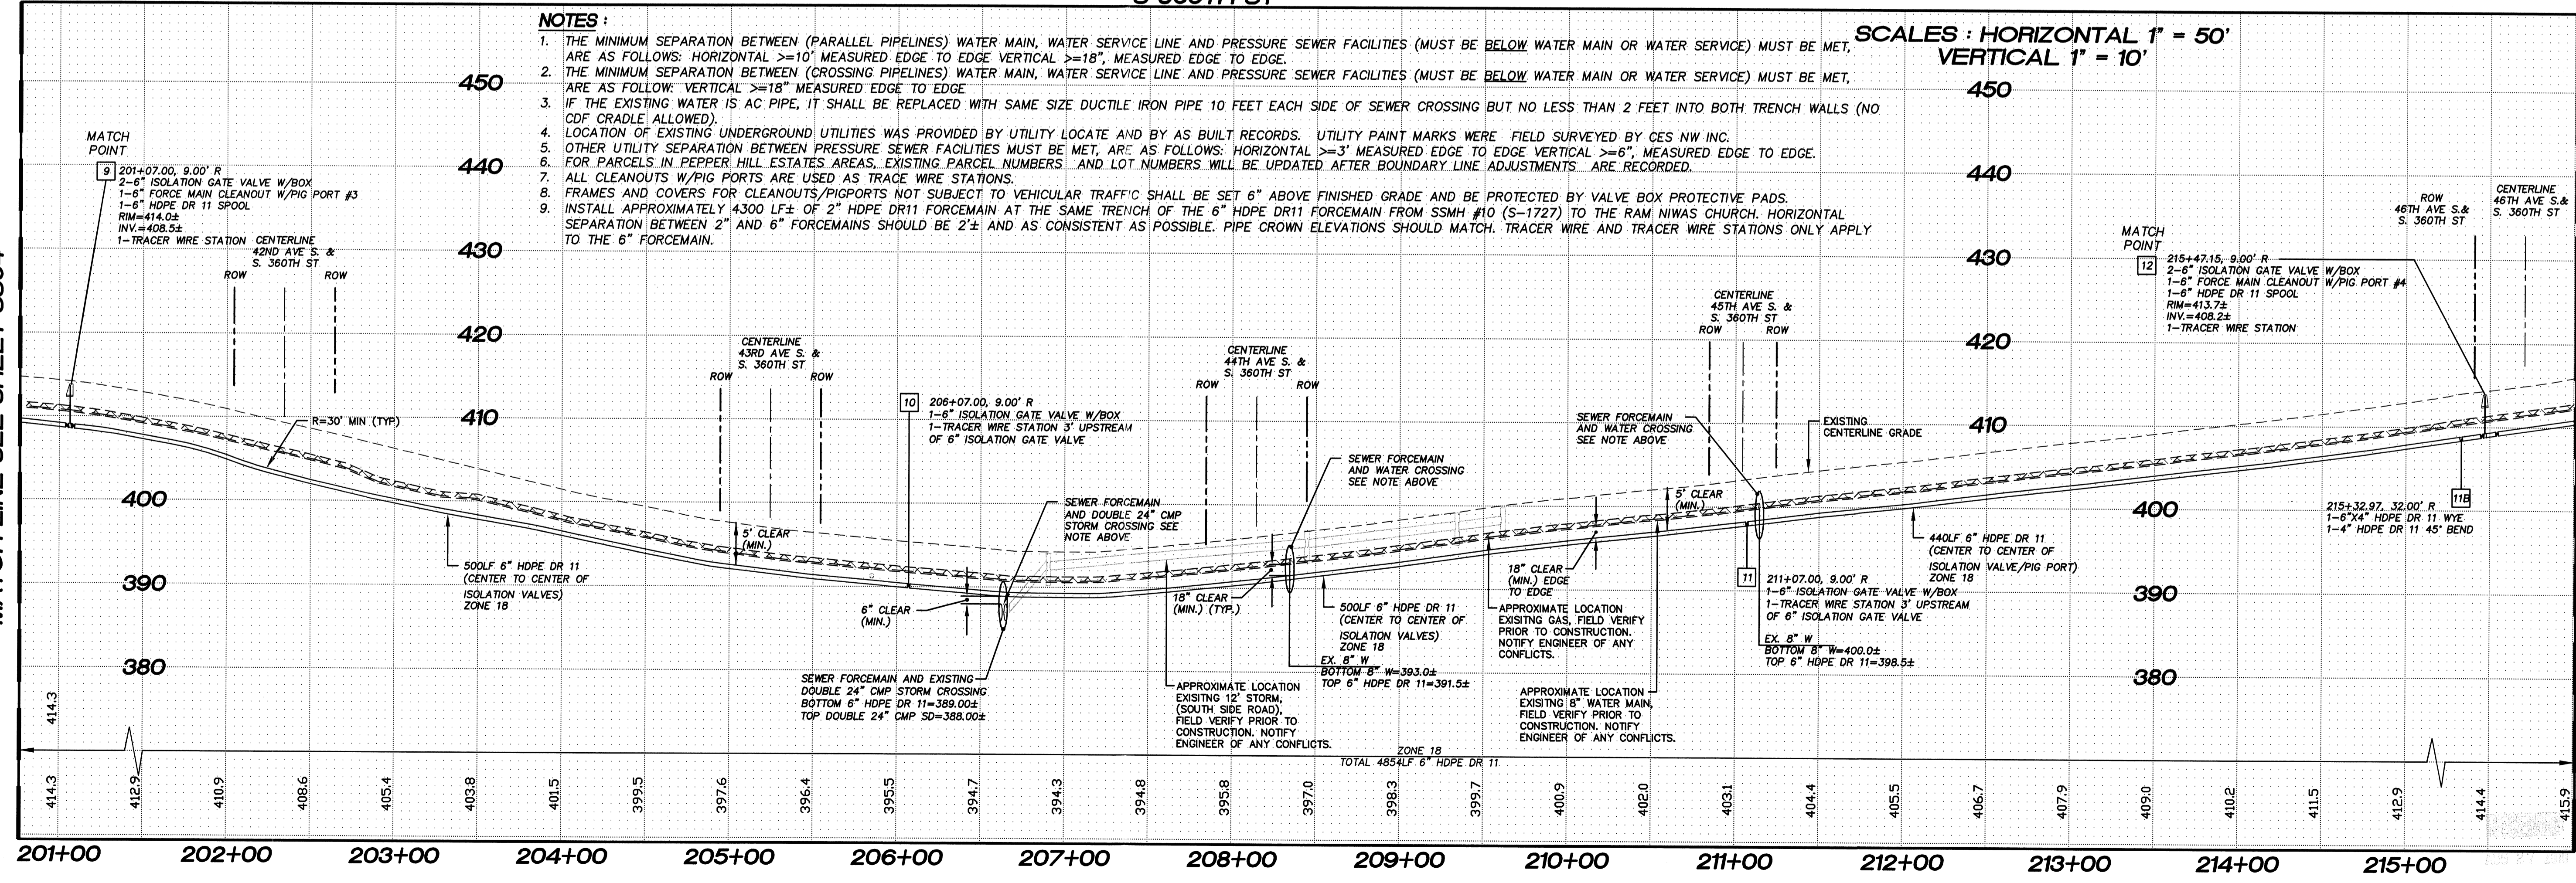

LAKEHAVEN UTILITY DISTRICT PROJECT No. 6304025
PEPPER HILL ESTATES

PROJECT NO.: 05052
DRAWN BY: JGC
ISSUE DATE: 09-30-05
SHEET REV.: 08-24-10

FORCE MAIN
SANITARY SEWER
S 360TH ST
STA. 201+07.00 TO
STA. 215+47.15
PLAN AND PROFILE

05052SS05.DWG
SS05

FOR:
PACIFIC HOUSING GROUP I, LLC
1420 5TH AVE, SUITE 2200
SEATTLE, WA, 98101-8346
PHONE: (206) 521-5979, FAX: (206) 224-2880