
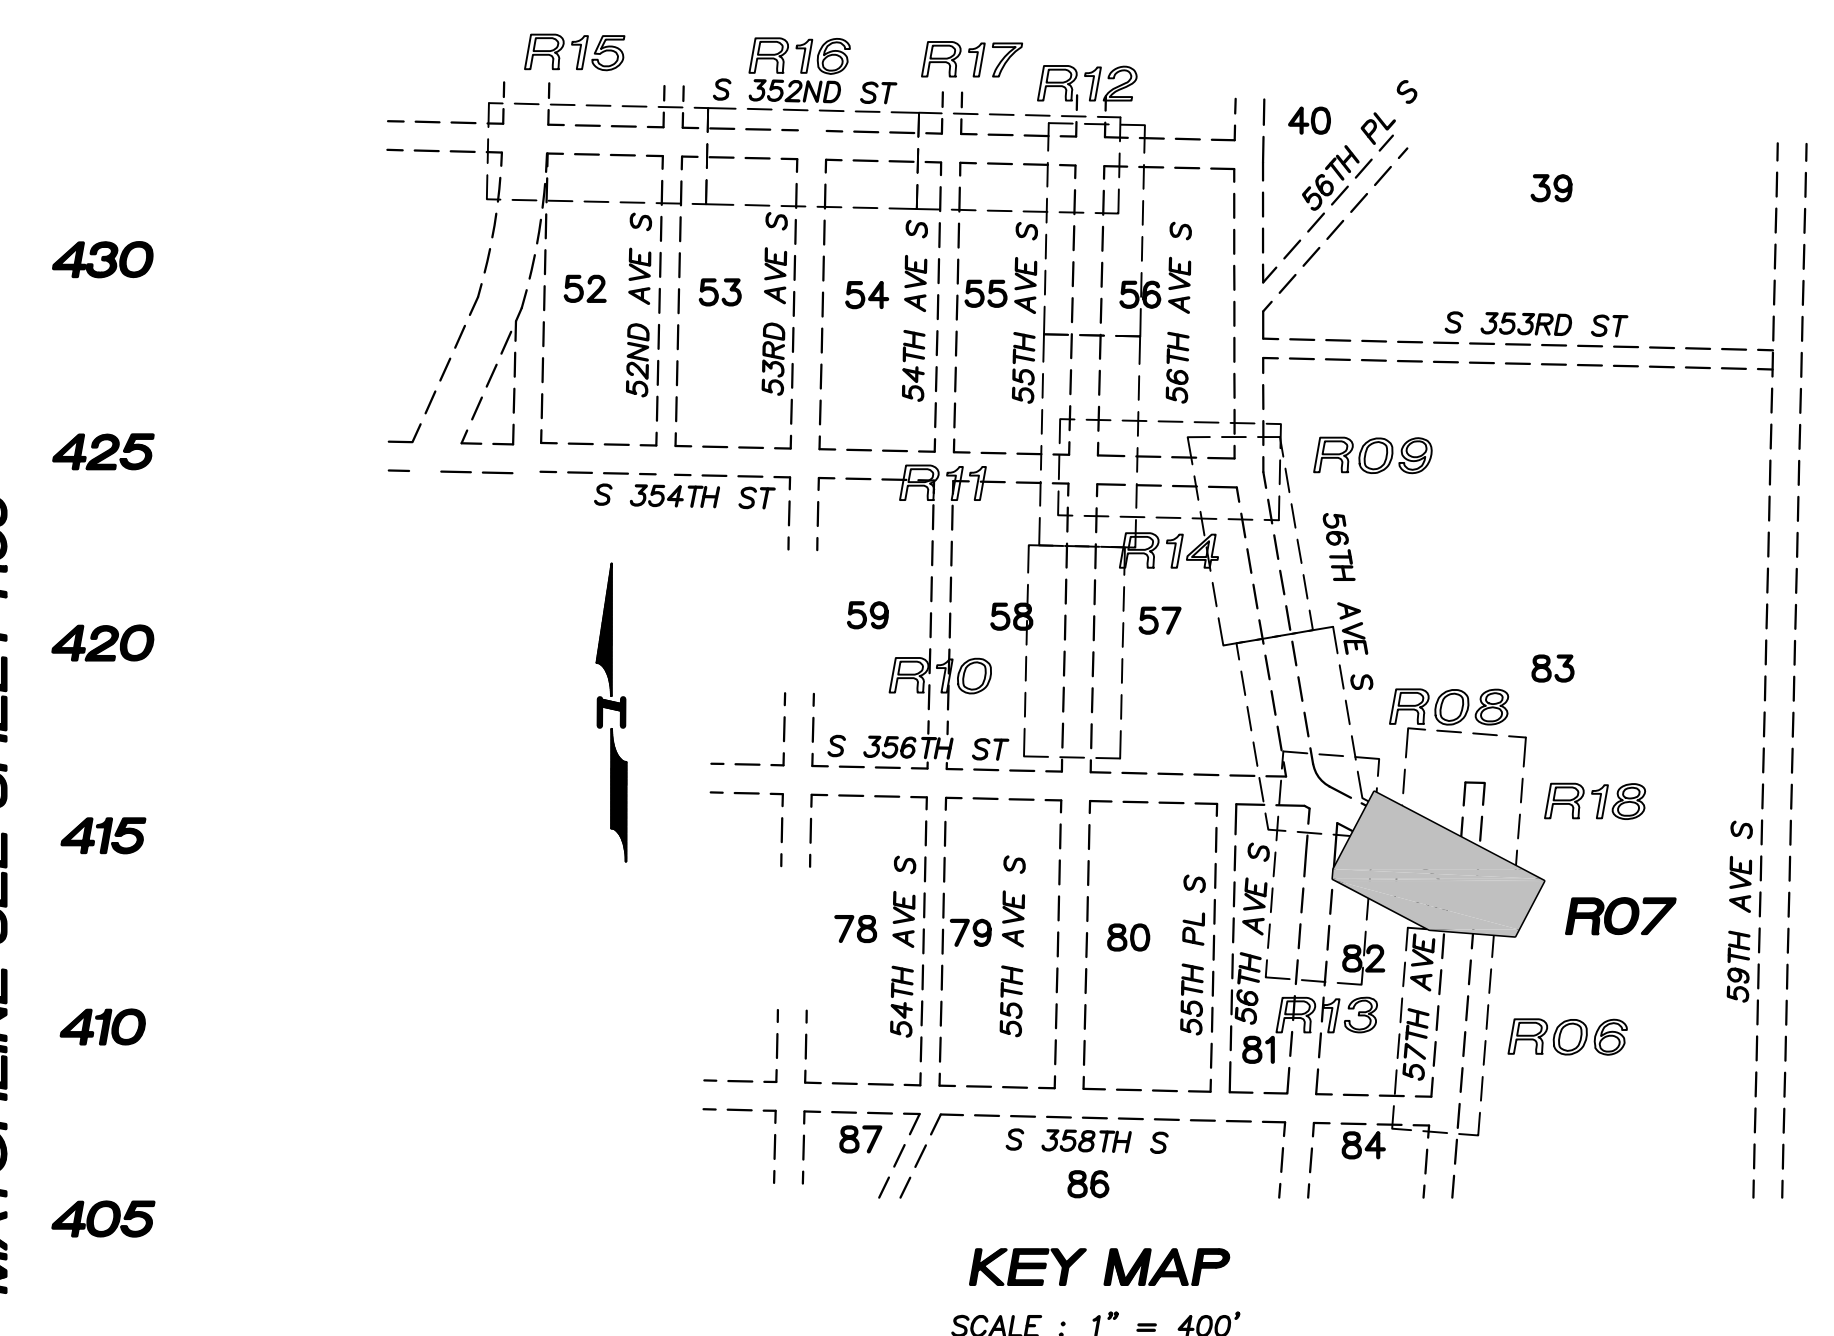
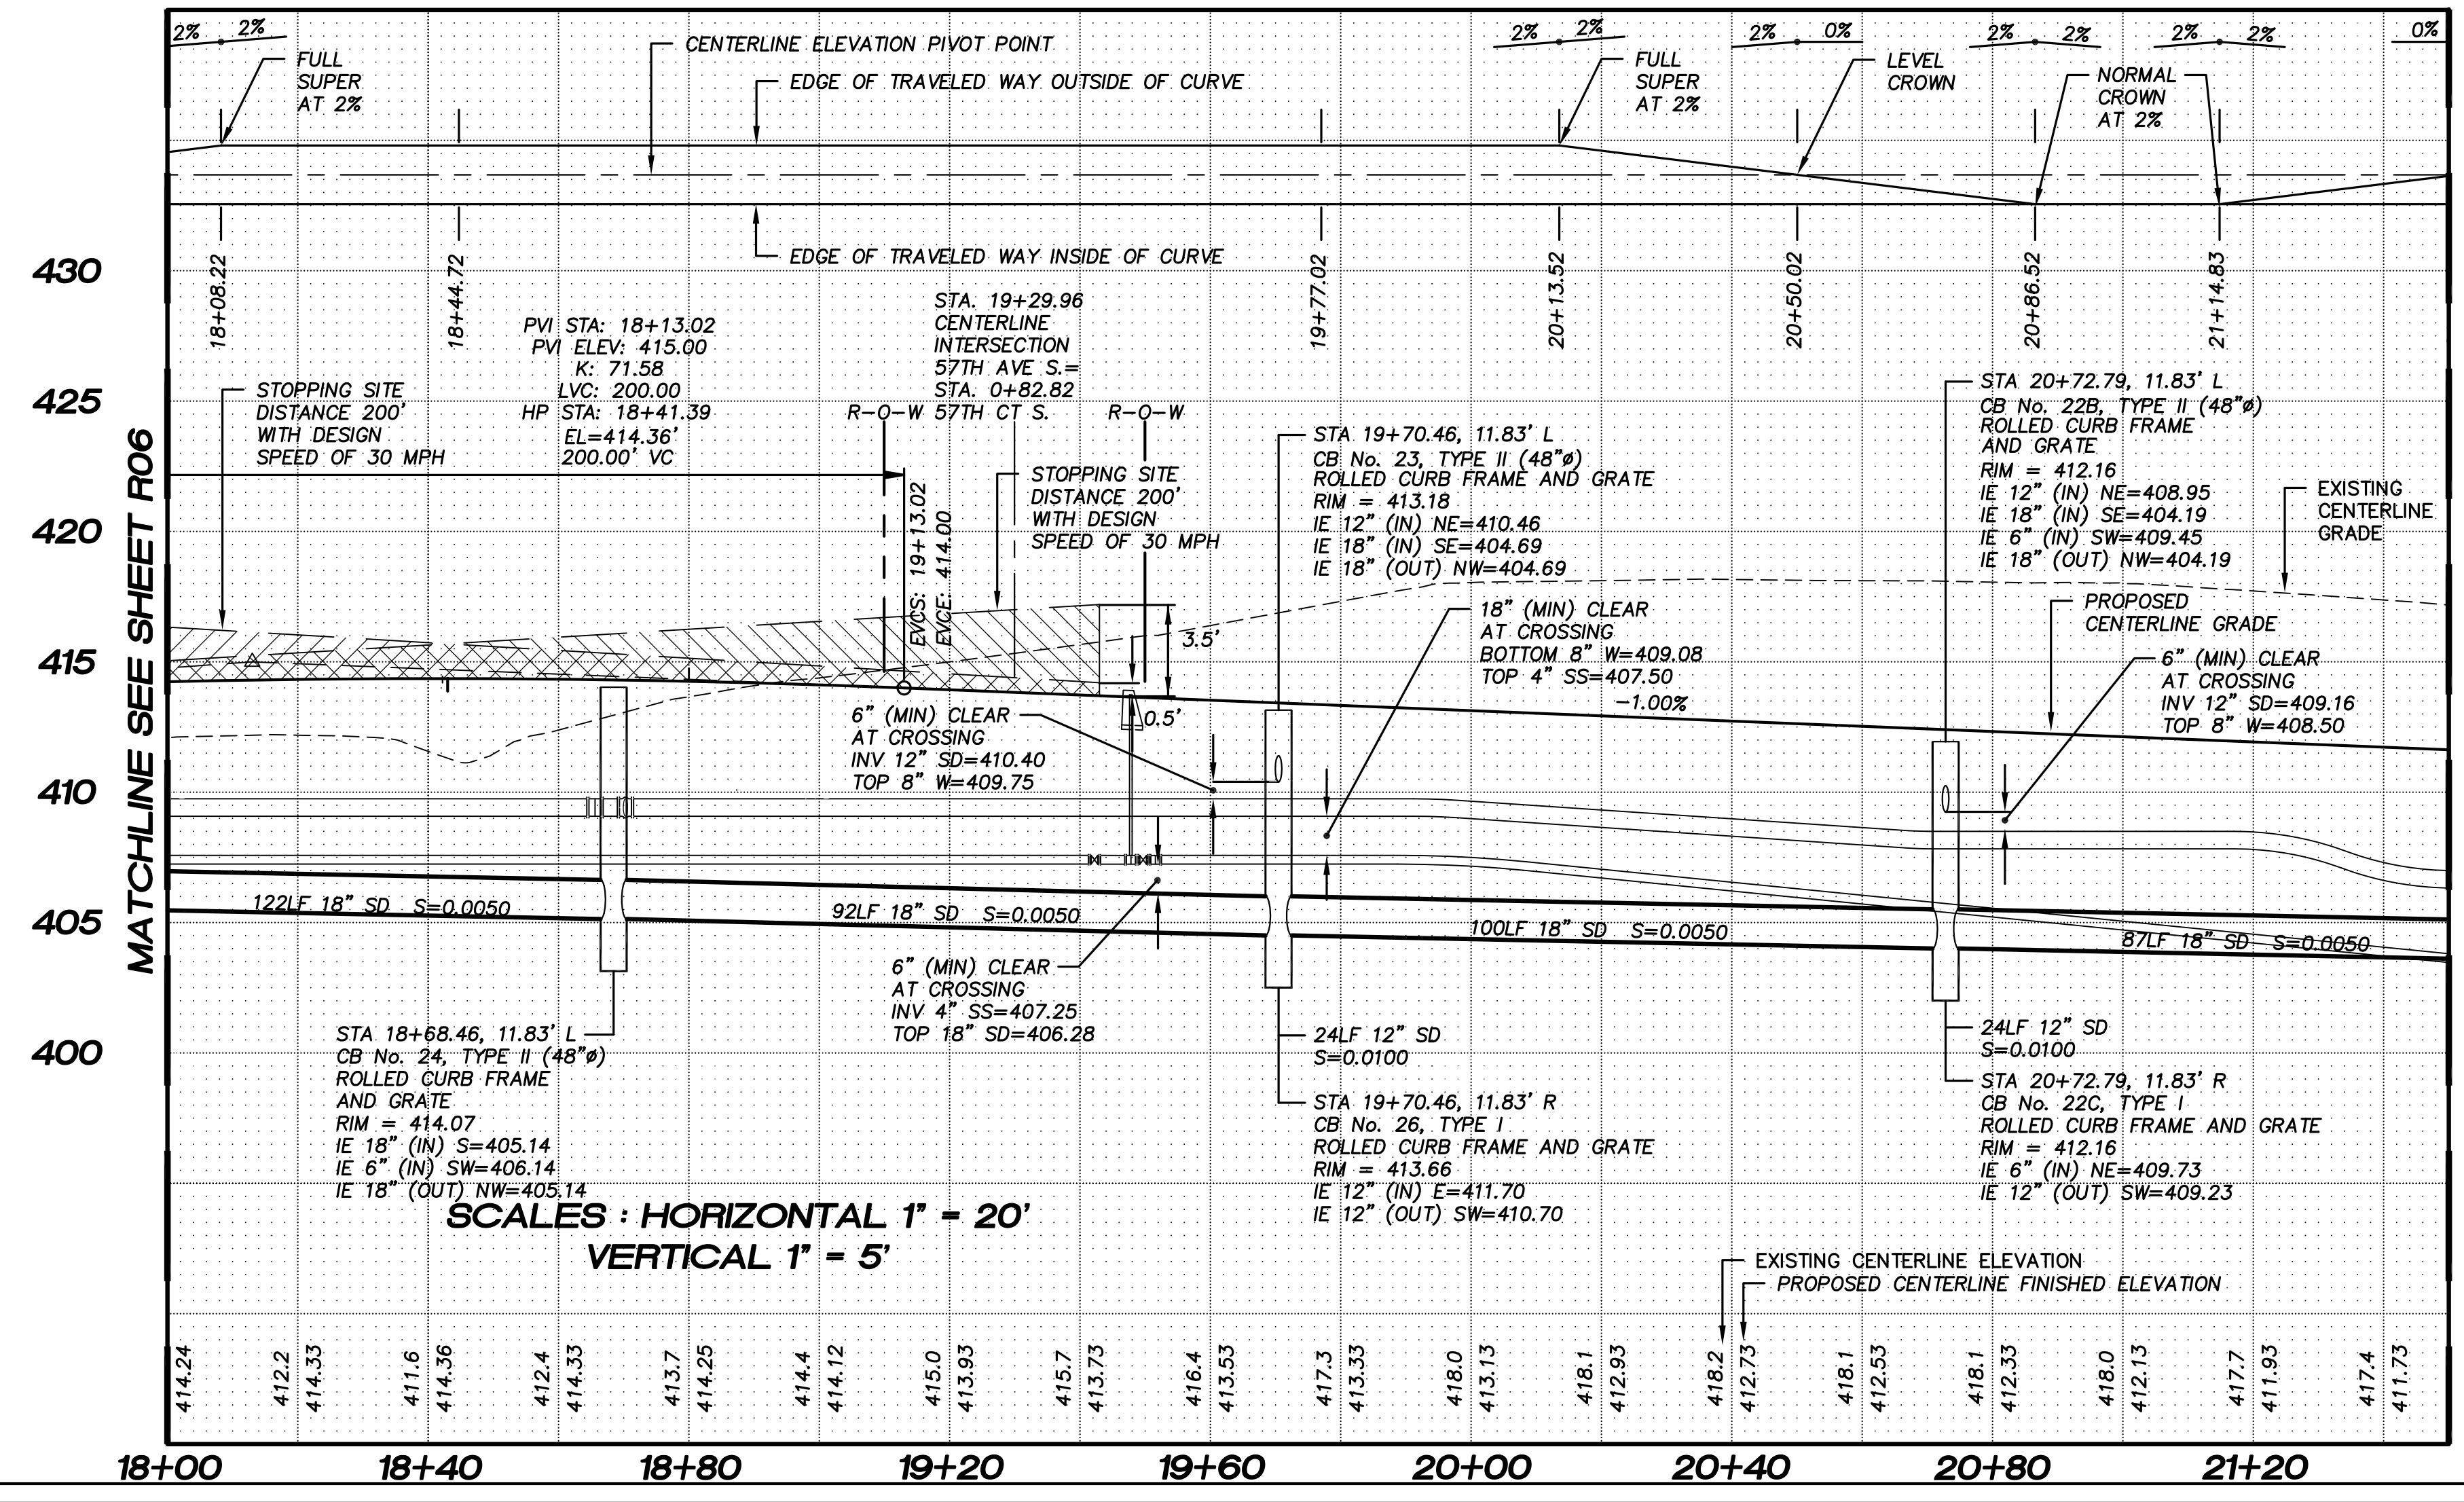
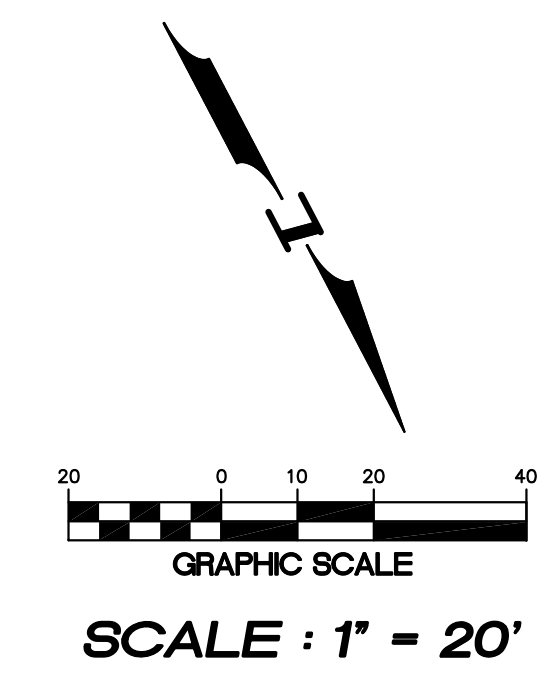


N.W. 1/4, SEC. 26, T. 21 N., R. 4 E., W.M.

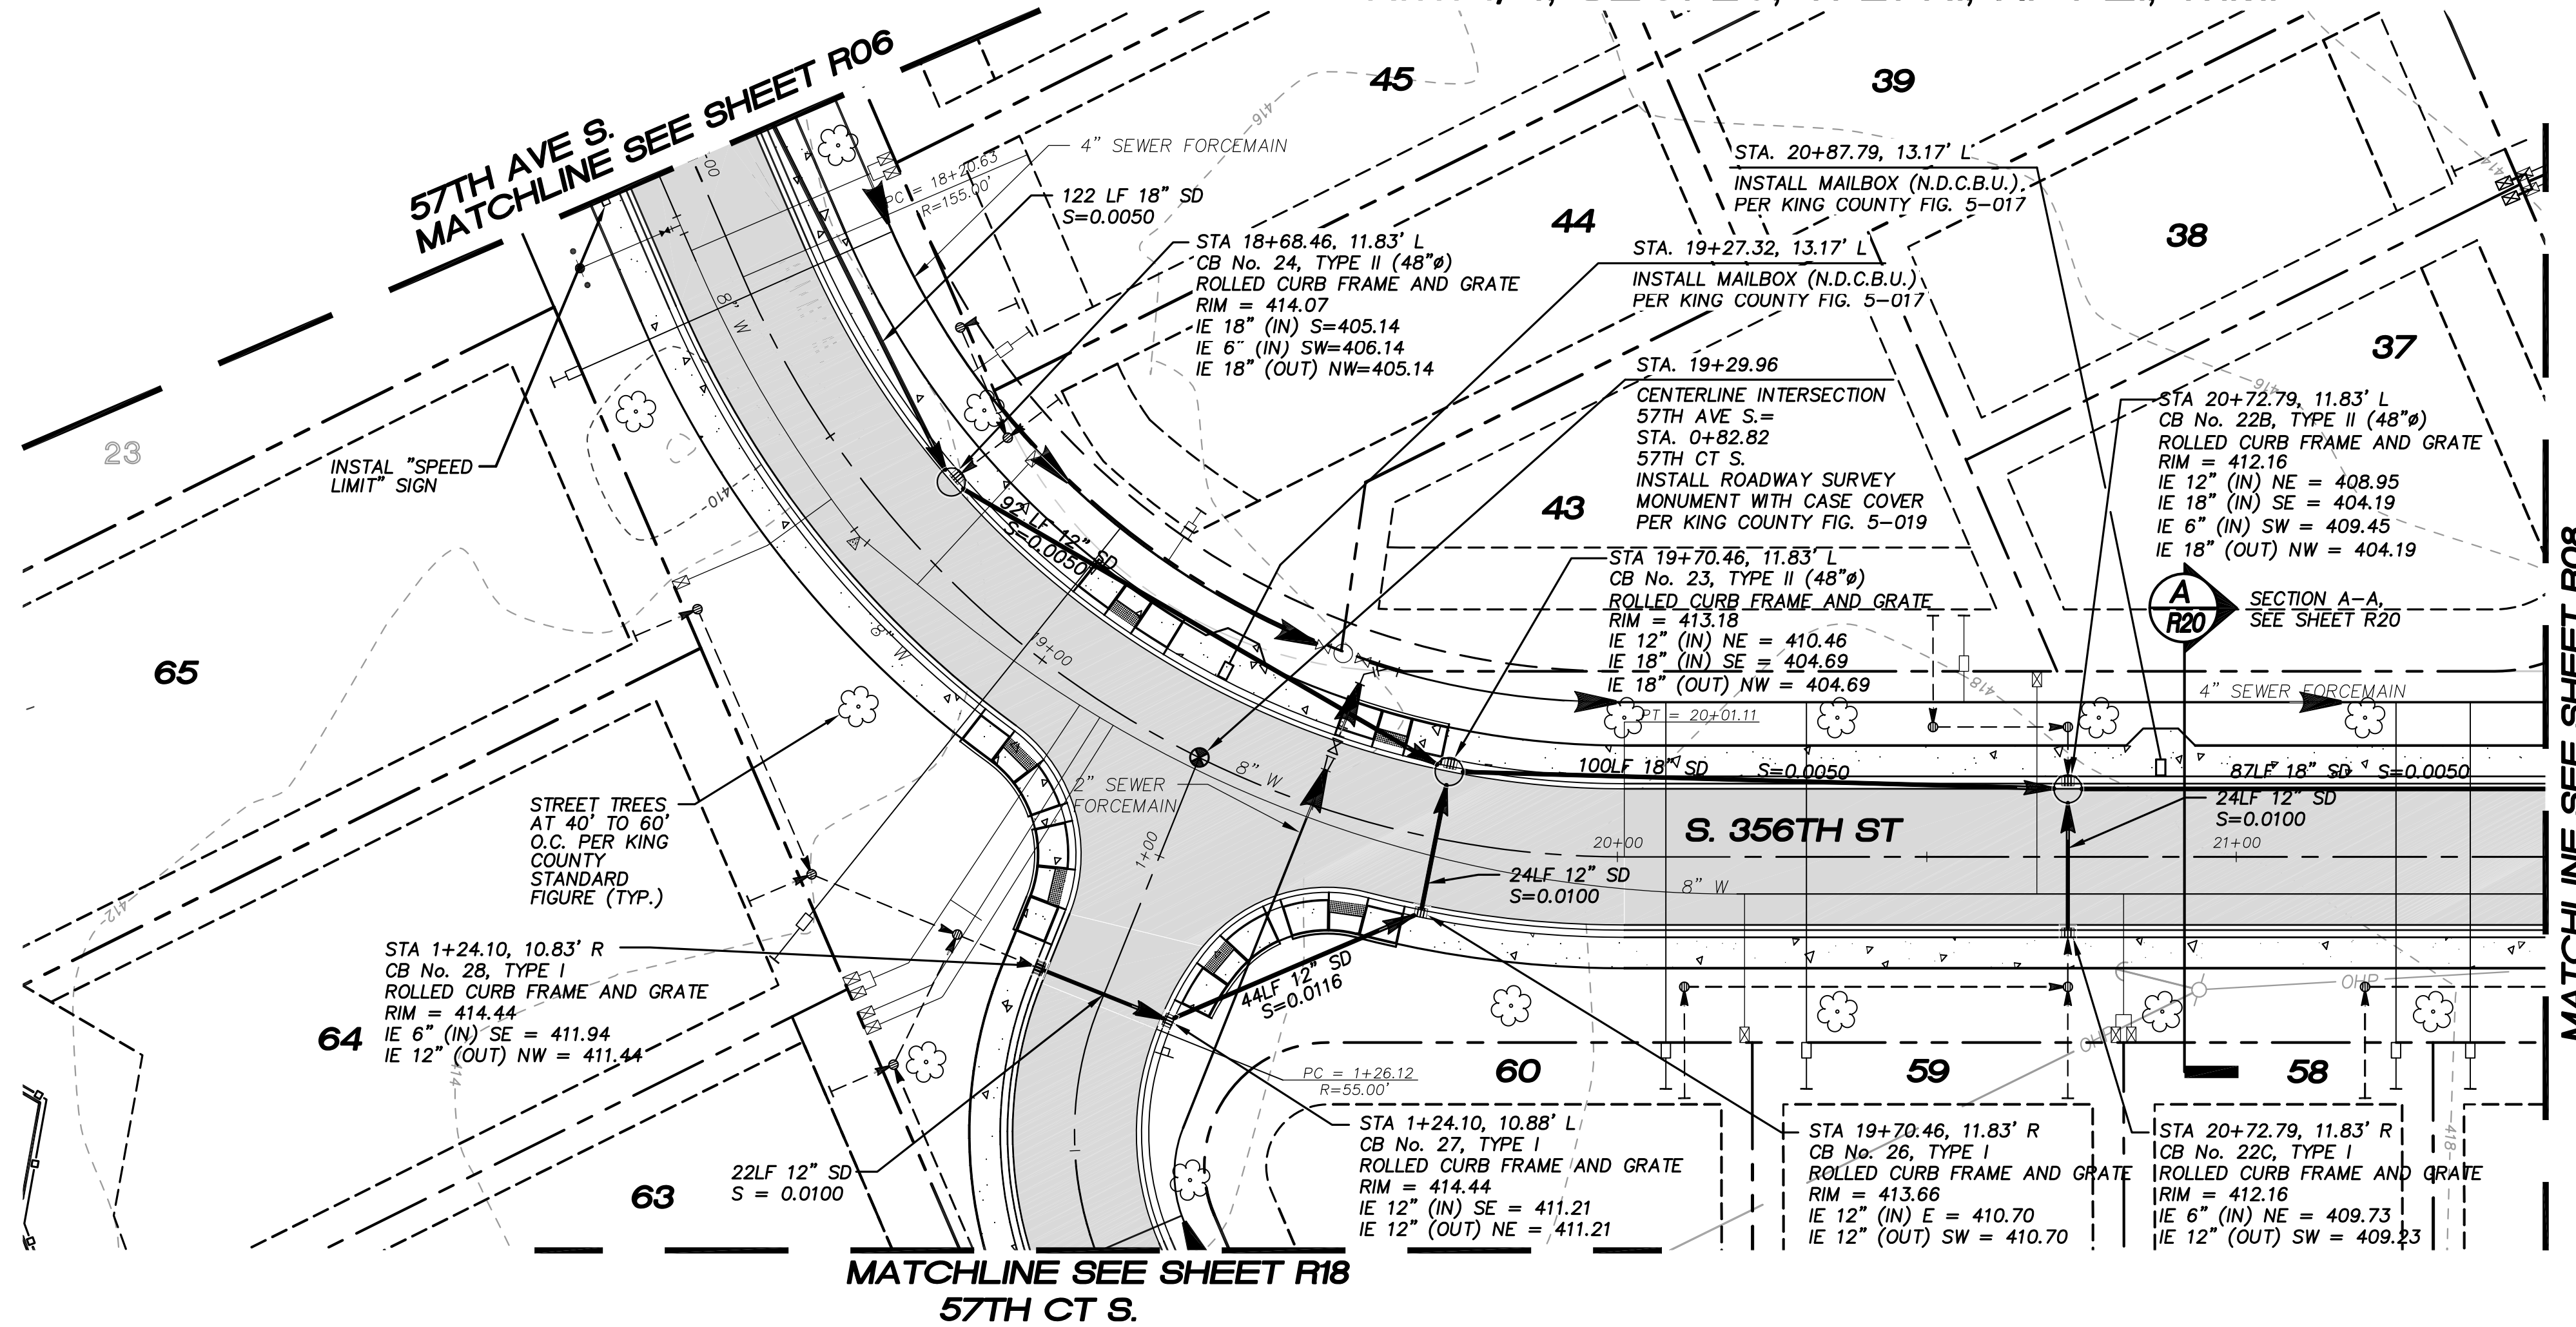

SCALES : HORIZONTAL 1" = 20'  
VERTICAL 1" = 5'

NOTE :  
ALL STORM PIPE LINES TO BE N-12 UNLESS OTHERWISE NOTED.

KING COUNTY D.D.E.S.	
Review Engineer	Completion Date
Senior Engineer	Completion Date
MOLLY A. JOHNSON, P.E. DEVELOPMENT ENGINEER	Approval Date
Comments:	



15445 53RD AVE. S.  
SEATTLE, WA 98188  
PHONE: (206) 431-7970  
FAX: (206) 388-1648  
WEB SITE:  
PACENG.COM

Pacific  
Engineering  
Design, LLC  
Civil Engineering and  
Planning Consultants

PEPPER HILL ESTATES  
KING COUNTY, WA.  
FOR:  
PACIFIC HOUSING GROUP I, LLC  
SEATTLE, WA 98107-1346  
PHONE: (206) 521-5979 FAX: (206) 224-2880

PROJECT NO.: 05052  
DRAWN BY: JGC/RRJ  
ISSUE DATE: 06-22-07  
SHEET REV.: 11-20-09

57TH AVE S /  
S. 356TH ST ROAD  
PLAN AND PROFILE  
STA. 18+00.00  
TO STA. 21+50.00  
SUBACCESS

05052R002-R07.DWG  
**R07**