

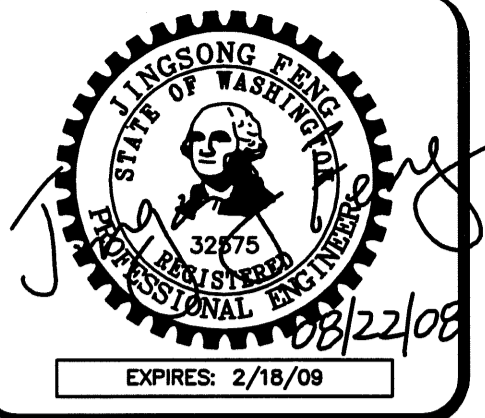


NW 1/4 OF SW 1/4 OF SEC. 34, T. 24 N., R. 05 E., W.M.

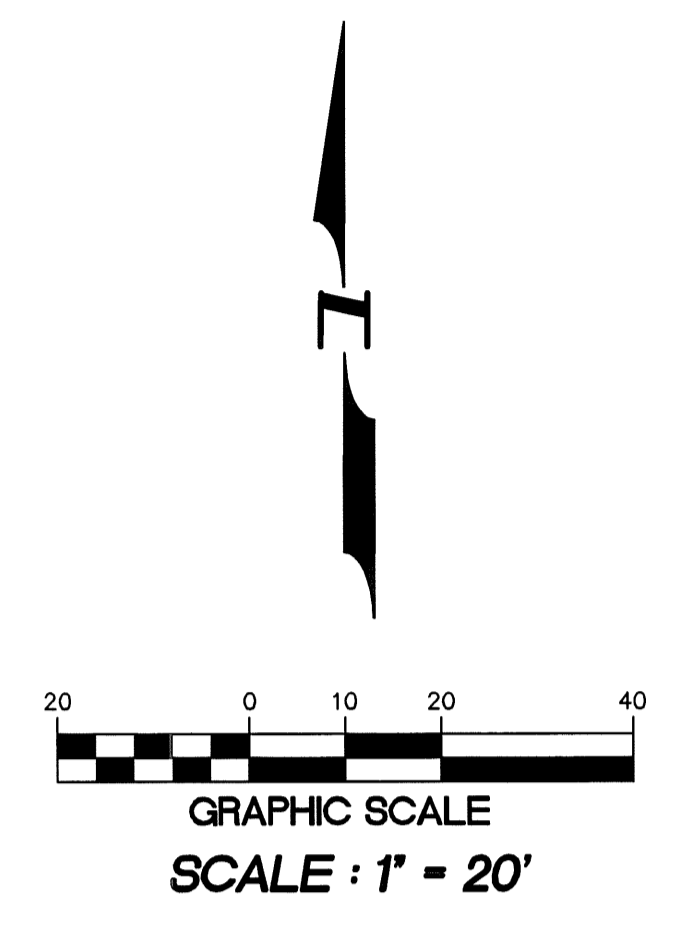

15445 53RD AVE. S.
SEATTLE, WA 98188
PHONE: (206) 431-7970
FAX: (206) 388-1648
WEB SITE: PACENG.COM

Pacific Engineering Design, LLC
Civil Engineering and Planning Consultants

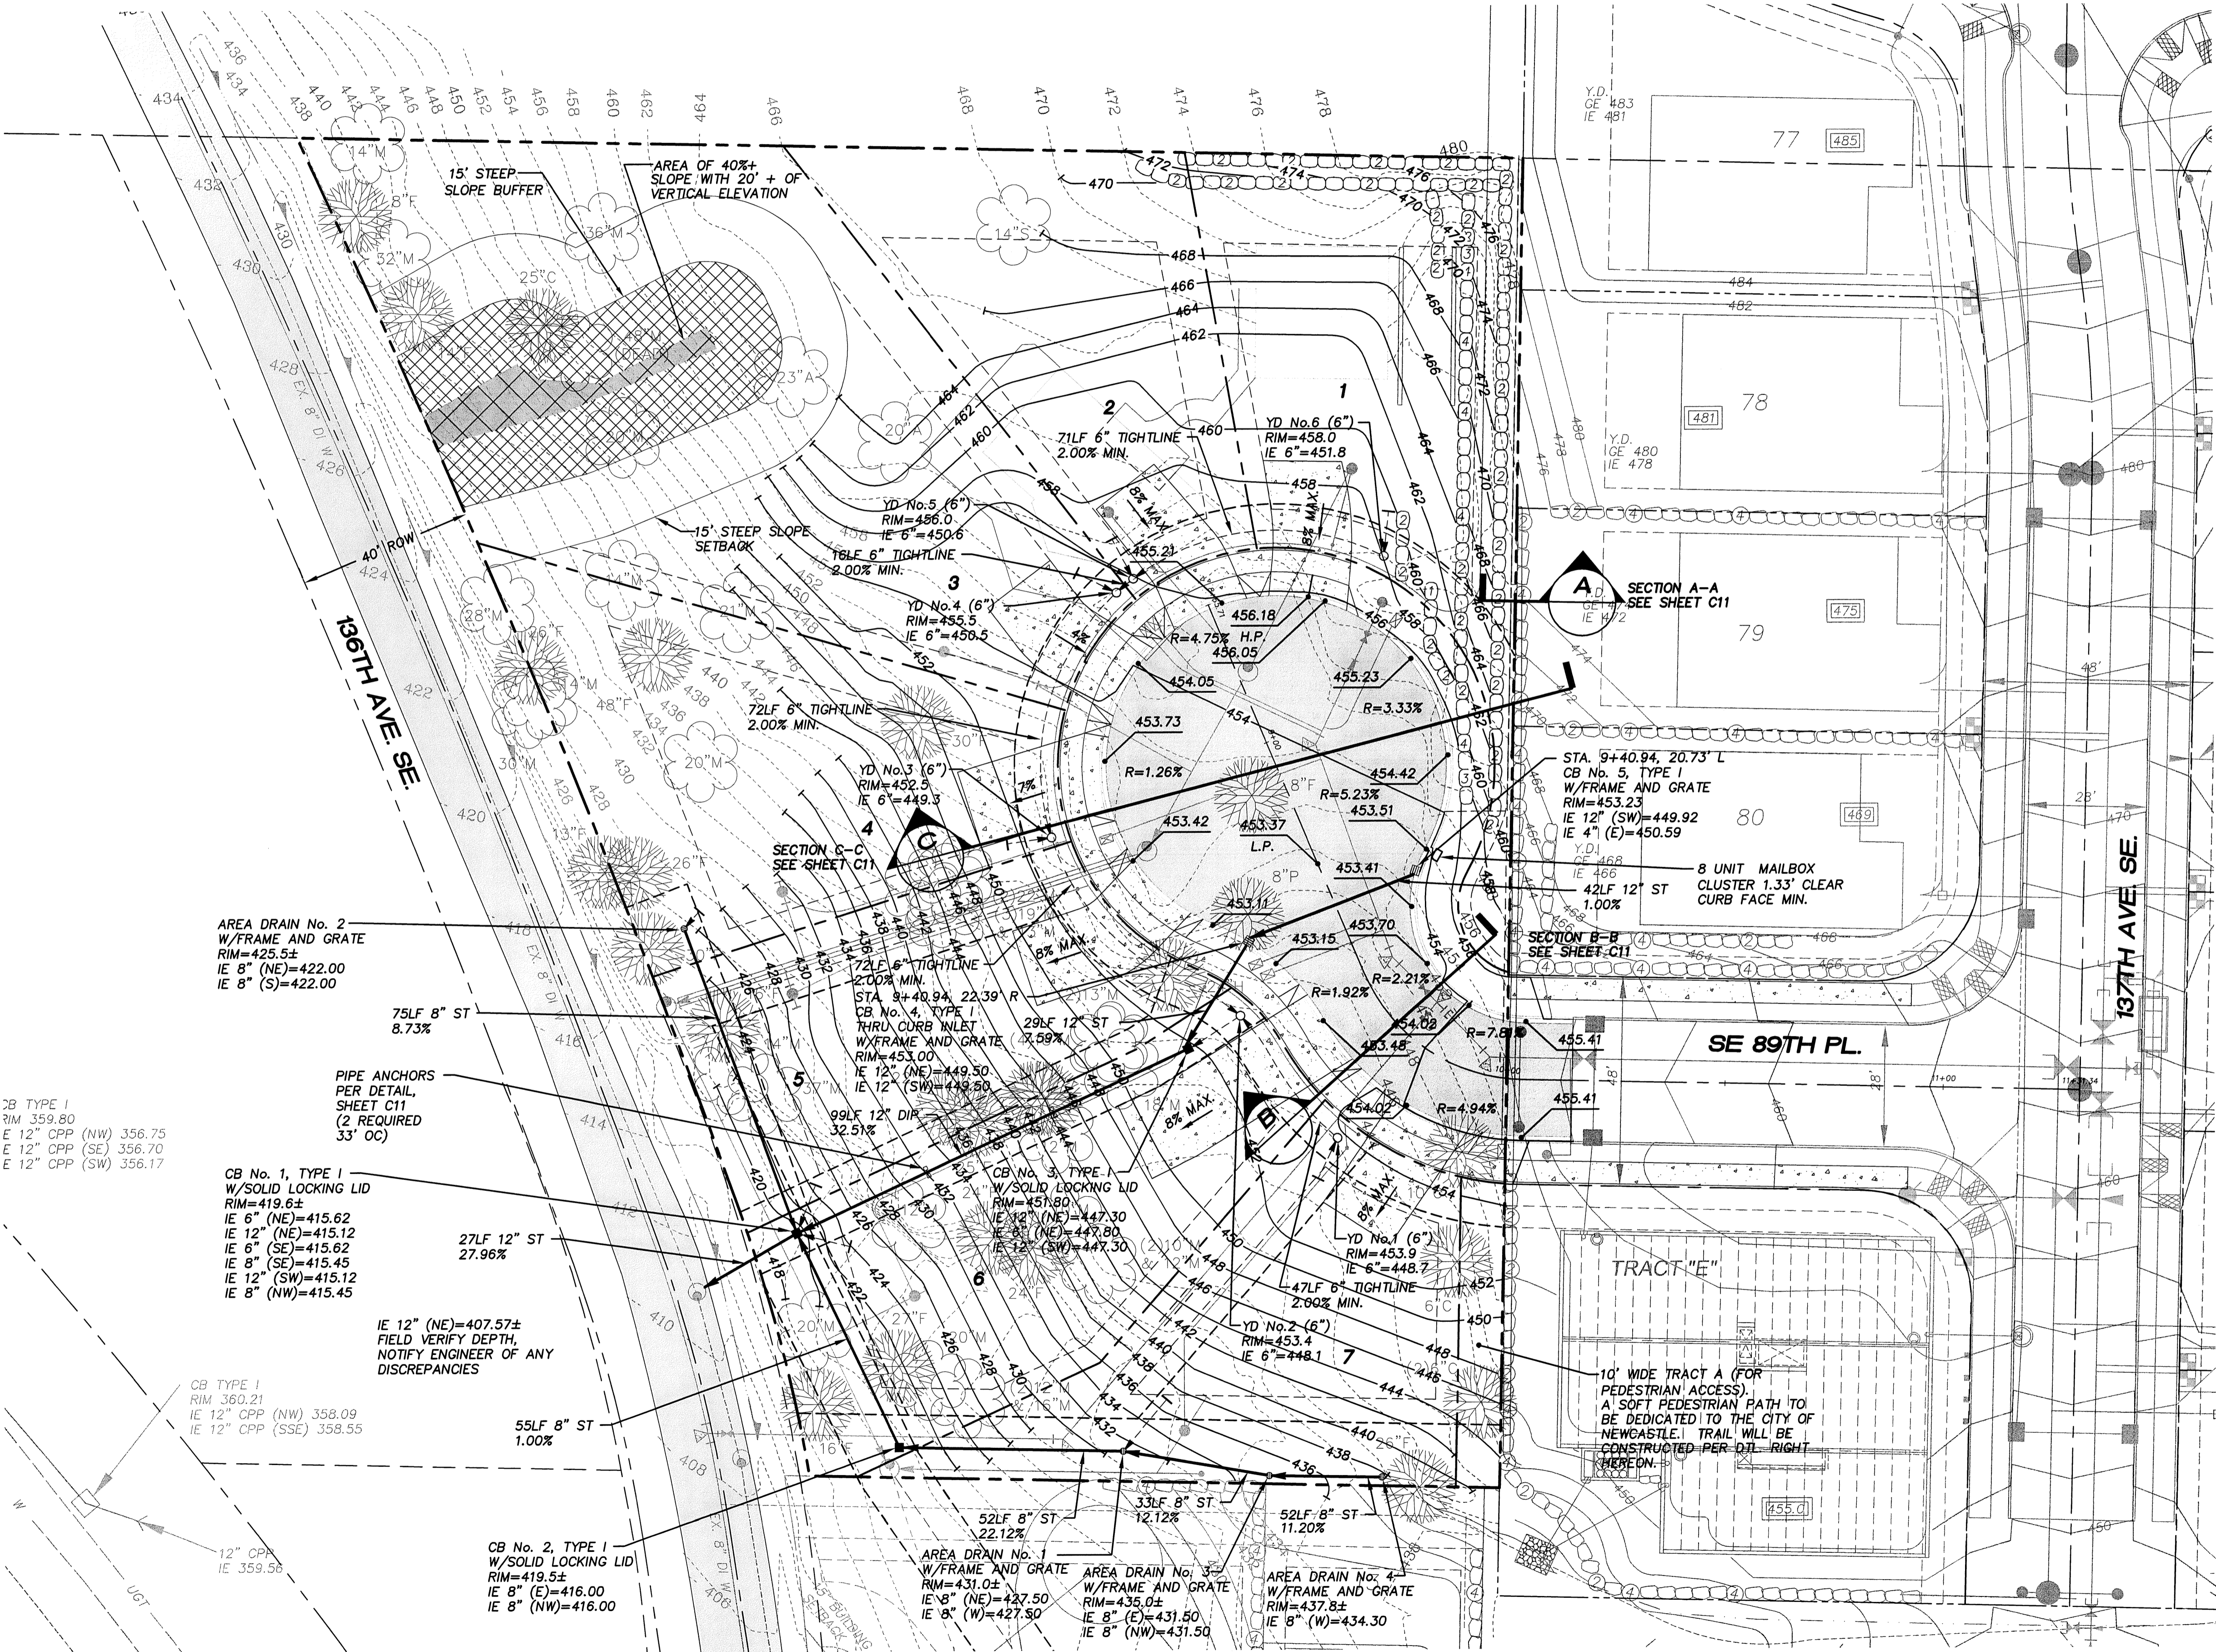


BENCH MARK

VERTICAL DATUM : NAVD 88
CITY OF RENTON BENCH MARK # RENT 2094
TOP OF NAIL IN CONCRETE MONUMENT IN CASE AT
INTERSECTION OF SE 89TH PLACE AND 133RD AVE, SE
ELEVATION=346.43 FEET

BASIS OF BEARINGS

S88°47'51"E ALONG CENTERLINE OF SE 89TH PLACE

SOFT PATH WILL CONFORM WITH
NEWCASTLE PW STANDARD 4.25.

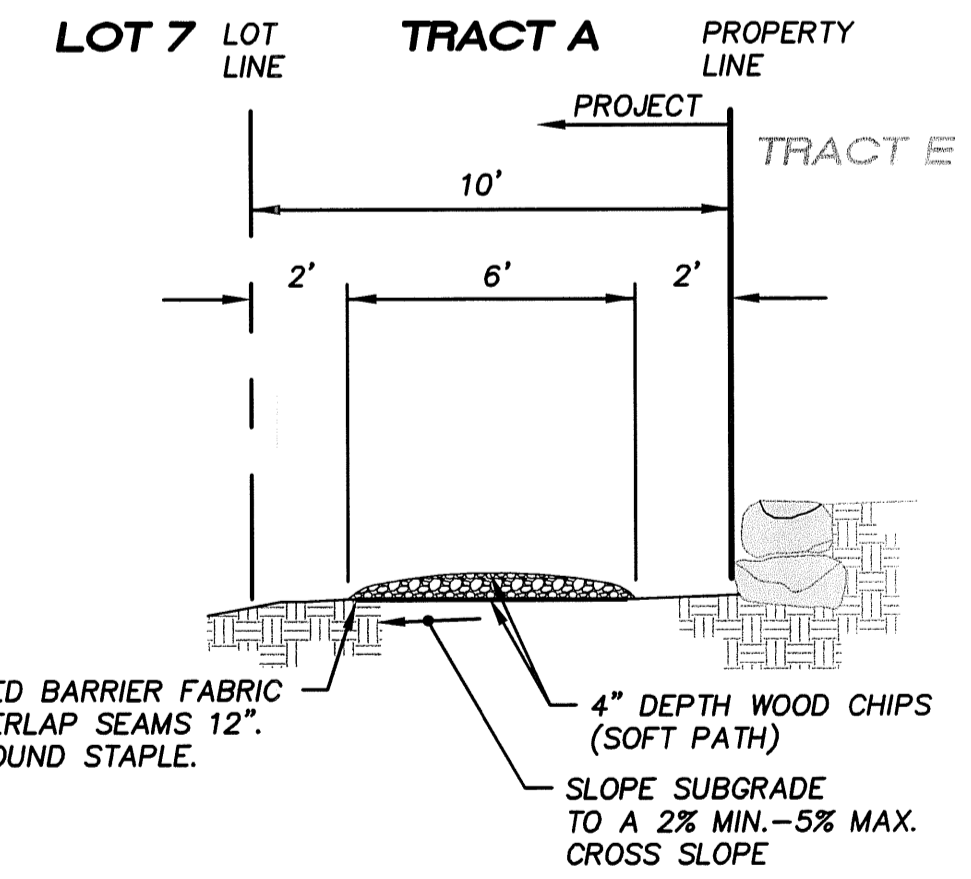

SOFT PEDESTRIAN PATH
SCALE : 1" = 4'

VARNEY SUBDIVISION
CITY OF NEWCASTLE

FOR:
GREACEN HOMES, LLC,
1140 140TH AVE NE STE D
BELLEVUE, WA 98004
PHONE: (425) 746-6440, FAX: (425) 766-2803

PROJECT NO.: **06015**
DRAWN BY: **JQC**
ISSUE DATE: **02-01-08**
SHEET REV.: **08-22-08**

GRADING AND DRAINAGE PLAN

06015GD01-C07.DWG
C07