
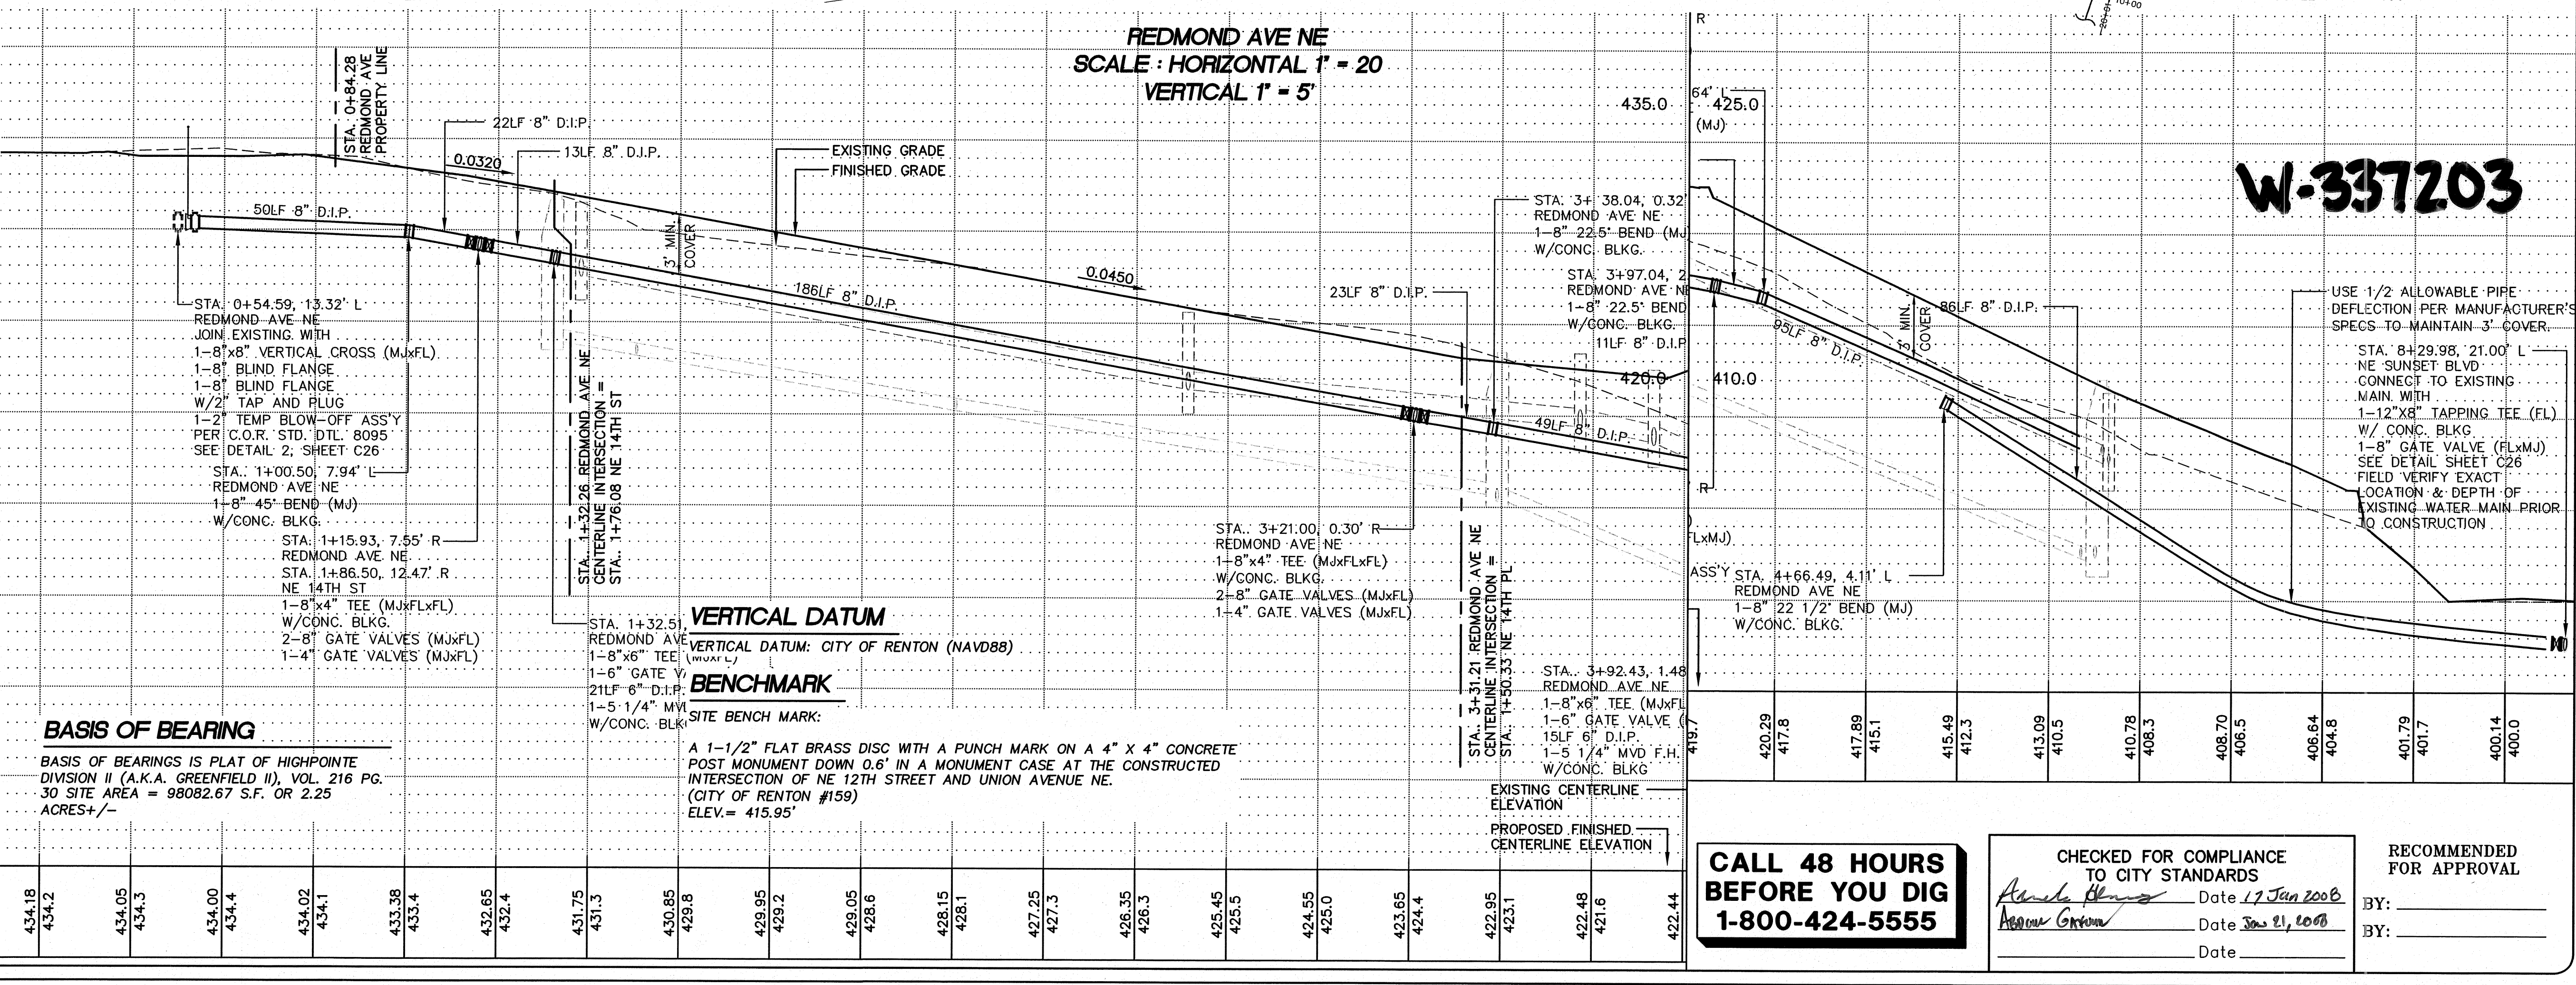


PORTION OF THE S.E. 1/4, S.E. 1/4, SECTION 4, TOWNSHIP 23 NORTH, RANGE 5 EAST, W.M.

DATE: _____ FILED: _____ DRAWING NO: C23 SHEET 23 OF 28
 REEDSHAW PLAT
 REDMOND AVE NE WATER PLAN AND PROFILE
 CITY OF RENTON
 SURVEYED: _____ DESIGNED: LEL _____ DRAWN: VK _____ CHECKED: GAD _____ APPROVED: _____
 PER CITY OF RENTON COMMENTS
 REVISION
 NO. _____

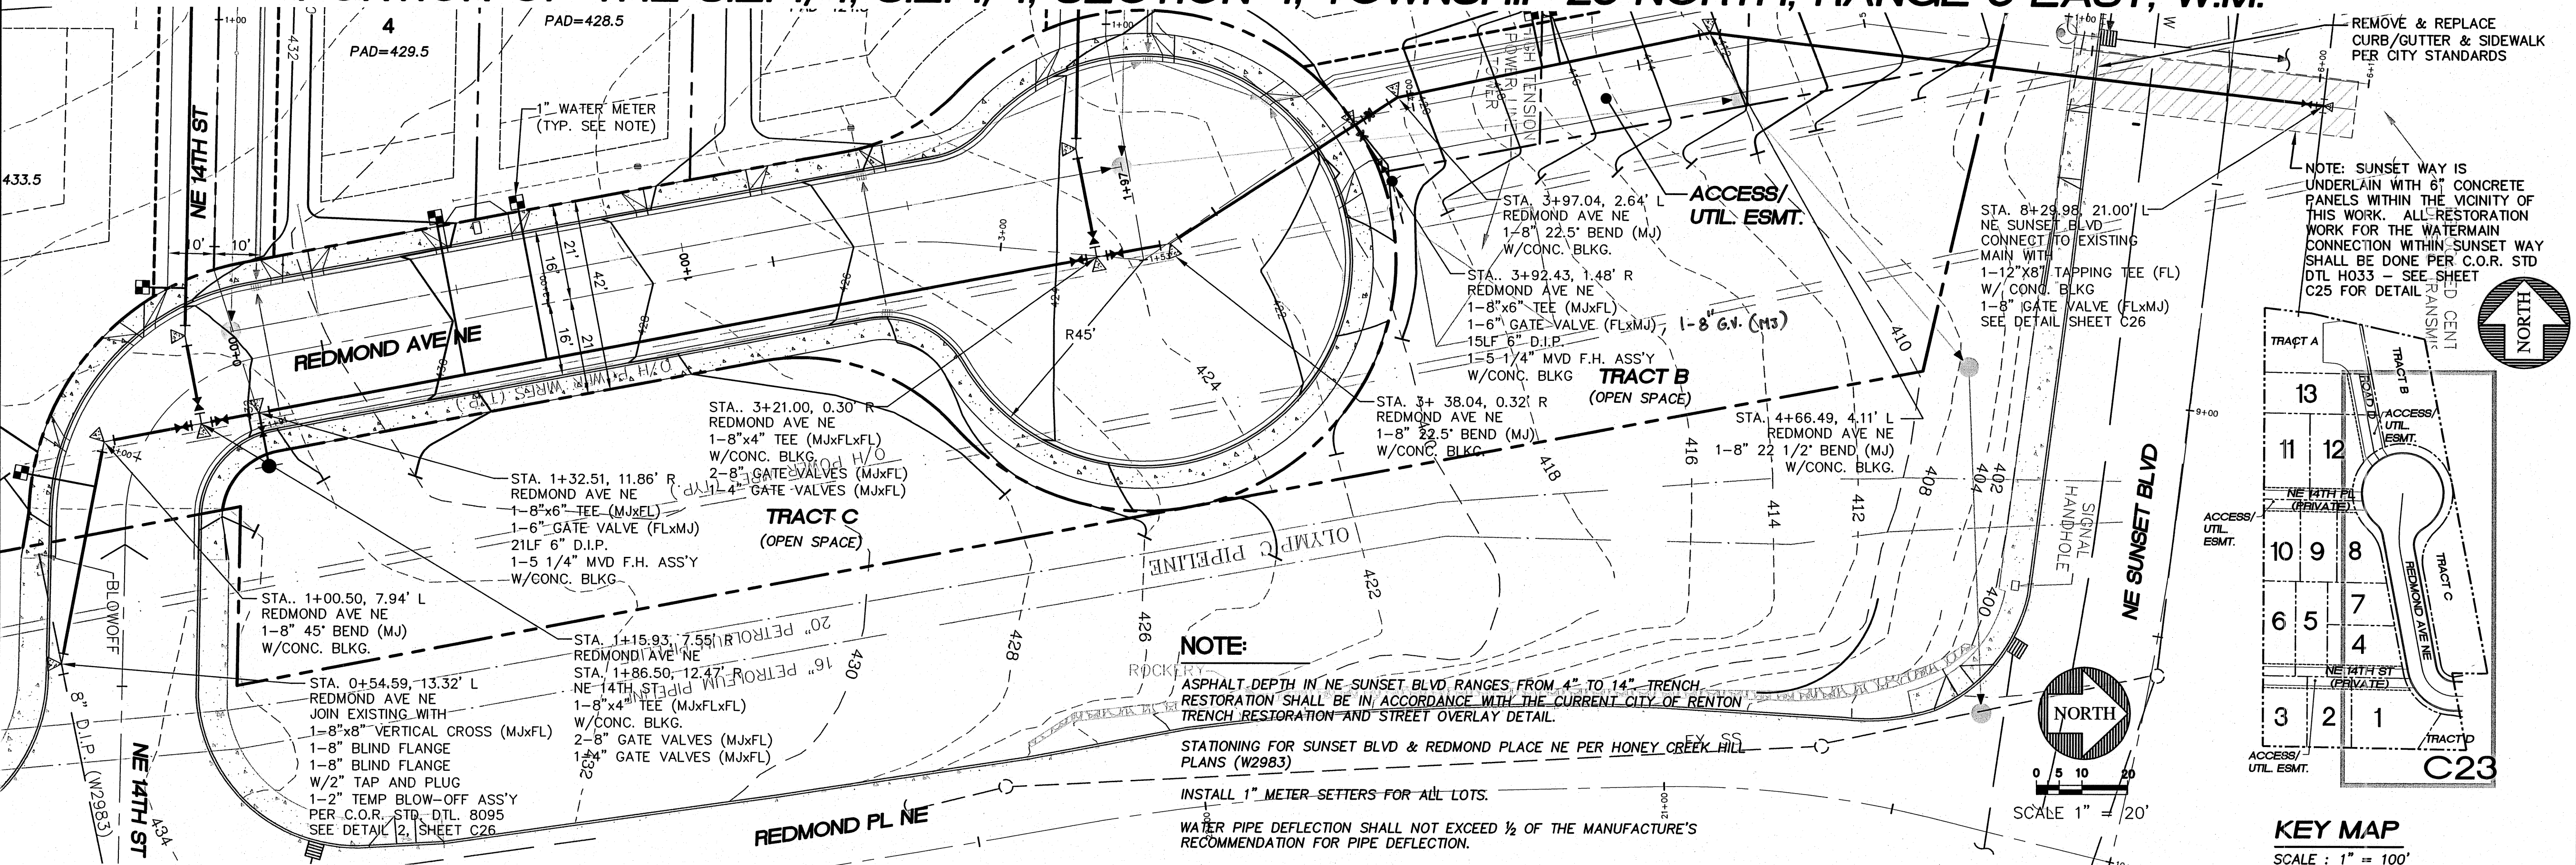

Pacific Engineering Design, LLC
 15445 53RD AVE. S.
 SEATTLE, WA 98188
 PHONE: (206) 431-7970
 FAX: (206) 388-1648
 WEB SITE: PACENG.COM
 Civil Engineering and Planning Consultants

REEDSHAW PLAT
 RENTON, WA
 FOR MASTRO PROPERTIES
 3611 FAIRWAY AVE. SOUTH
 RENTON, WA 98048
 PHONE: (206) 276-7124 FAX: (206) 795-4889

PROJECT NO: **06085**
 DRAWN BY: **VK/ENM**
 ISSUE DATE: **12/05/06**
 SHEET REV.: **10/30/07**

REDMOND AVE NE WATER PLAN AND PROFILE

06085WA01-C23.DWG
C23
 SHEET 23 OF 28

CALL 48 HOURS BEFORE YOU DIG
 1-800-424-5555

CHECKED FOR COMPLIANCE TO CITY STANDARDS
Archie Brown Date *17 Jan 2008*
Angela Graham Date *Jan 21, 2008*

RECOMMENDED FOR APPROVAL
 BY: _____
 BY: _____
 Date _____