

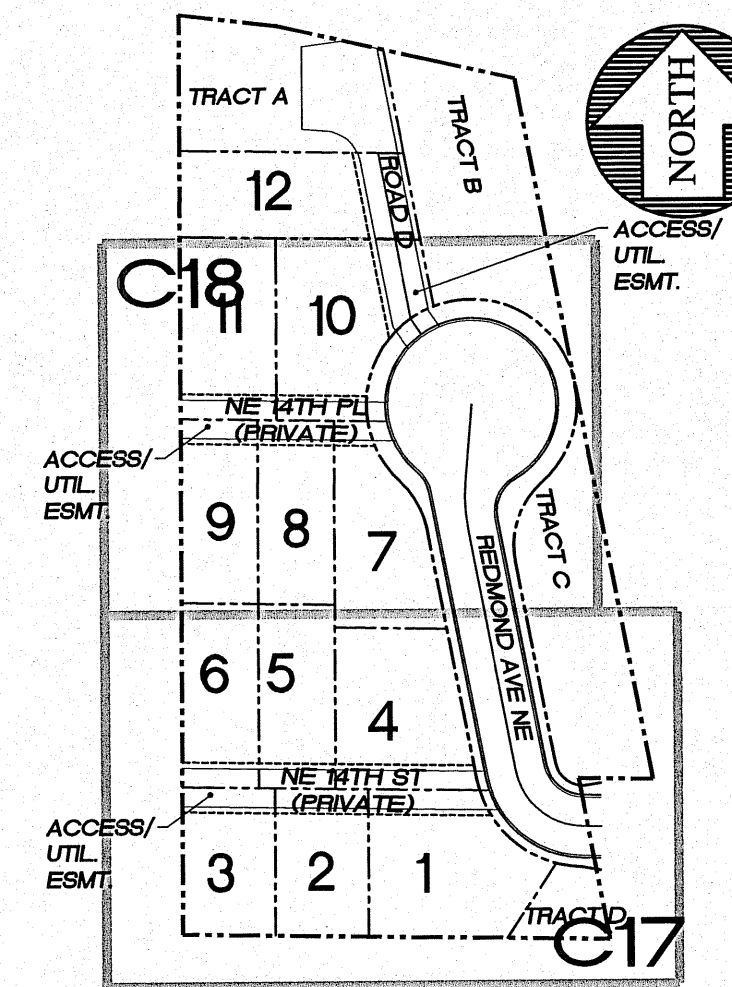


PORTION OF THE S.E. 1/4, S.E. 1/4, SECTION 4, TOWNSHIP 23 NORTH, RANGE 5 EAST, W.M.

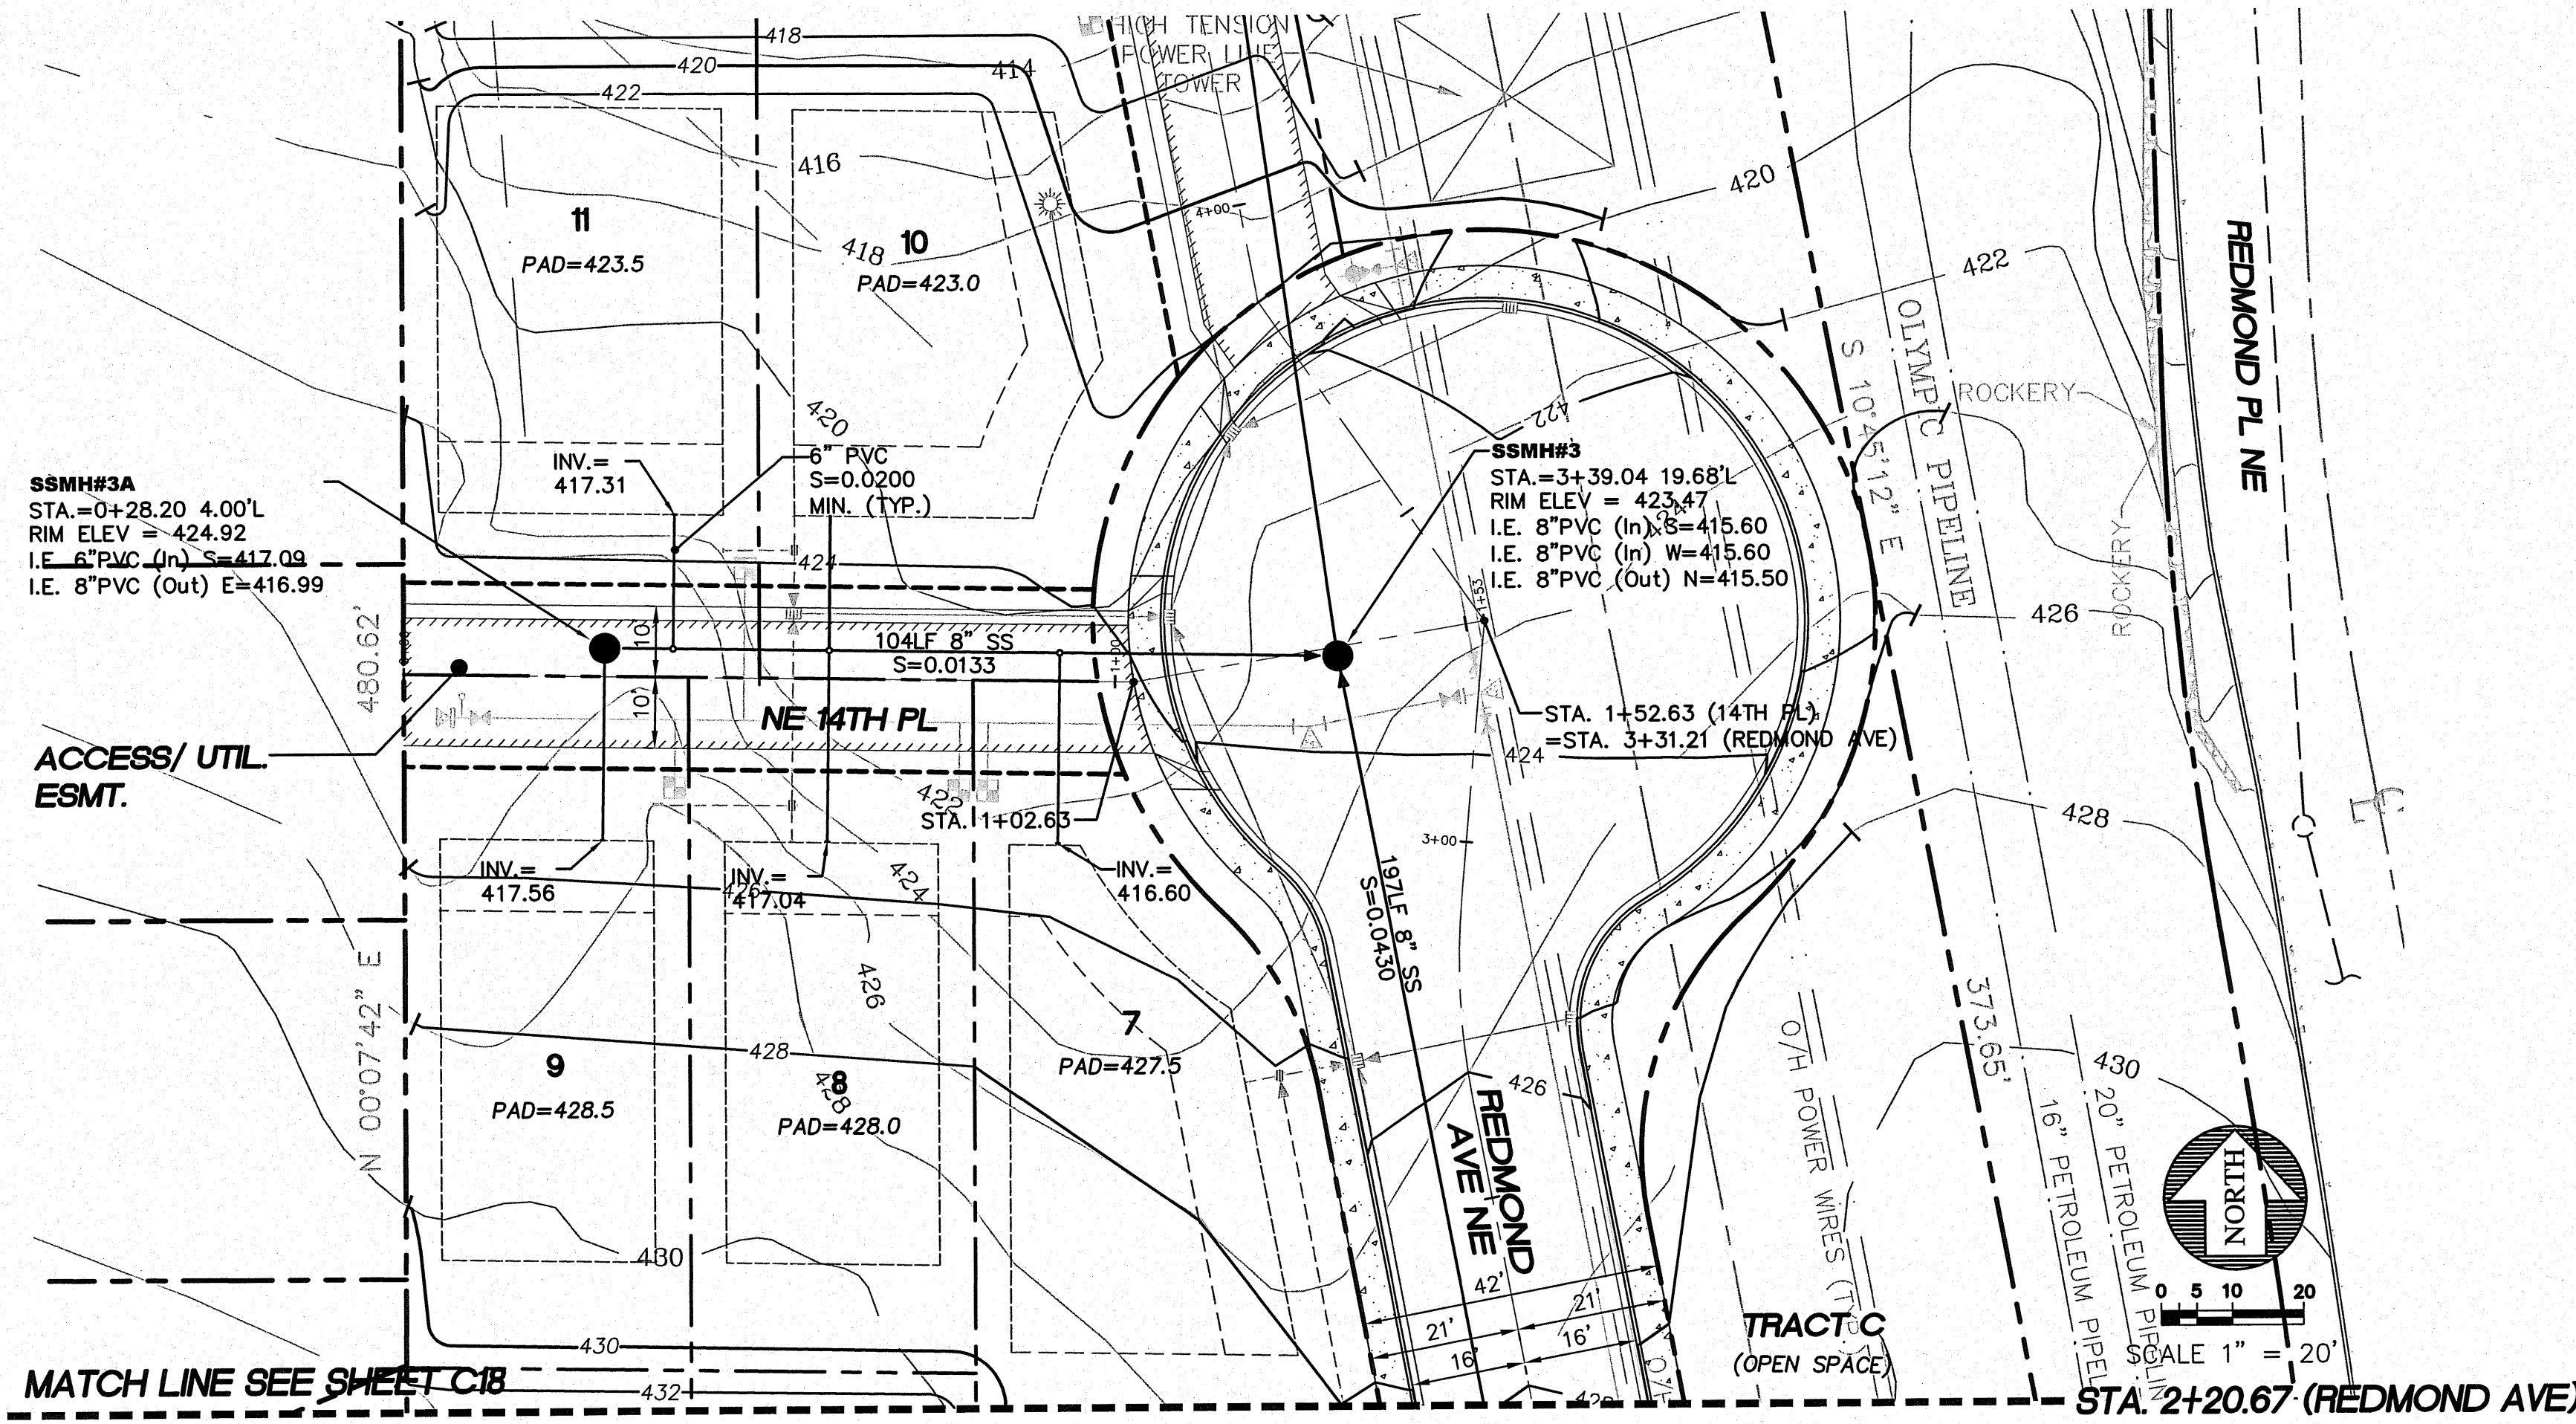

KEY MAP
SCALE : 1" = 100'

SCALE : HORIZONTAL 1" = 20'
VERTICAL 1" = 5'

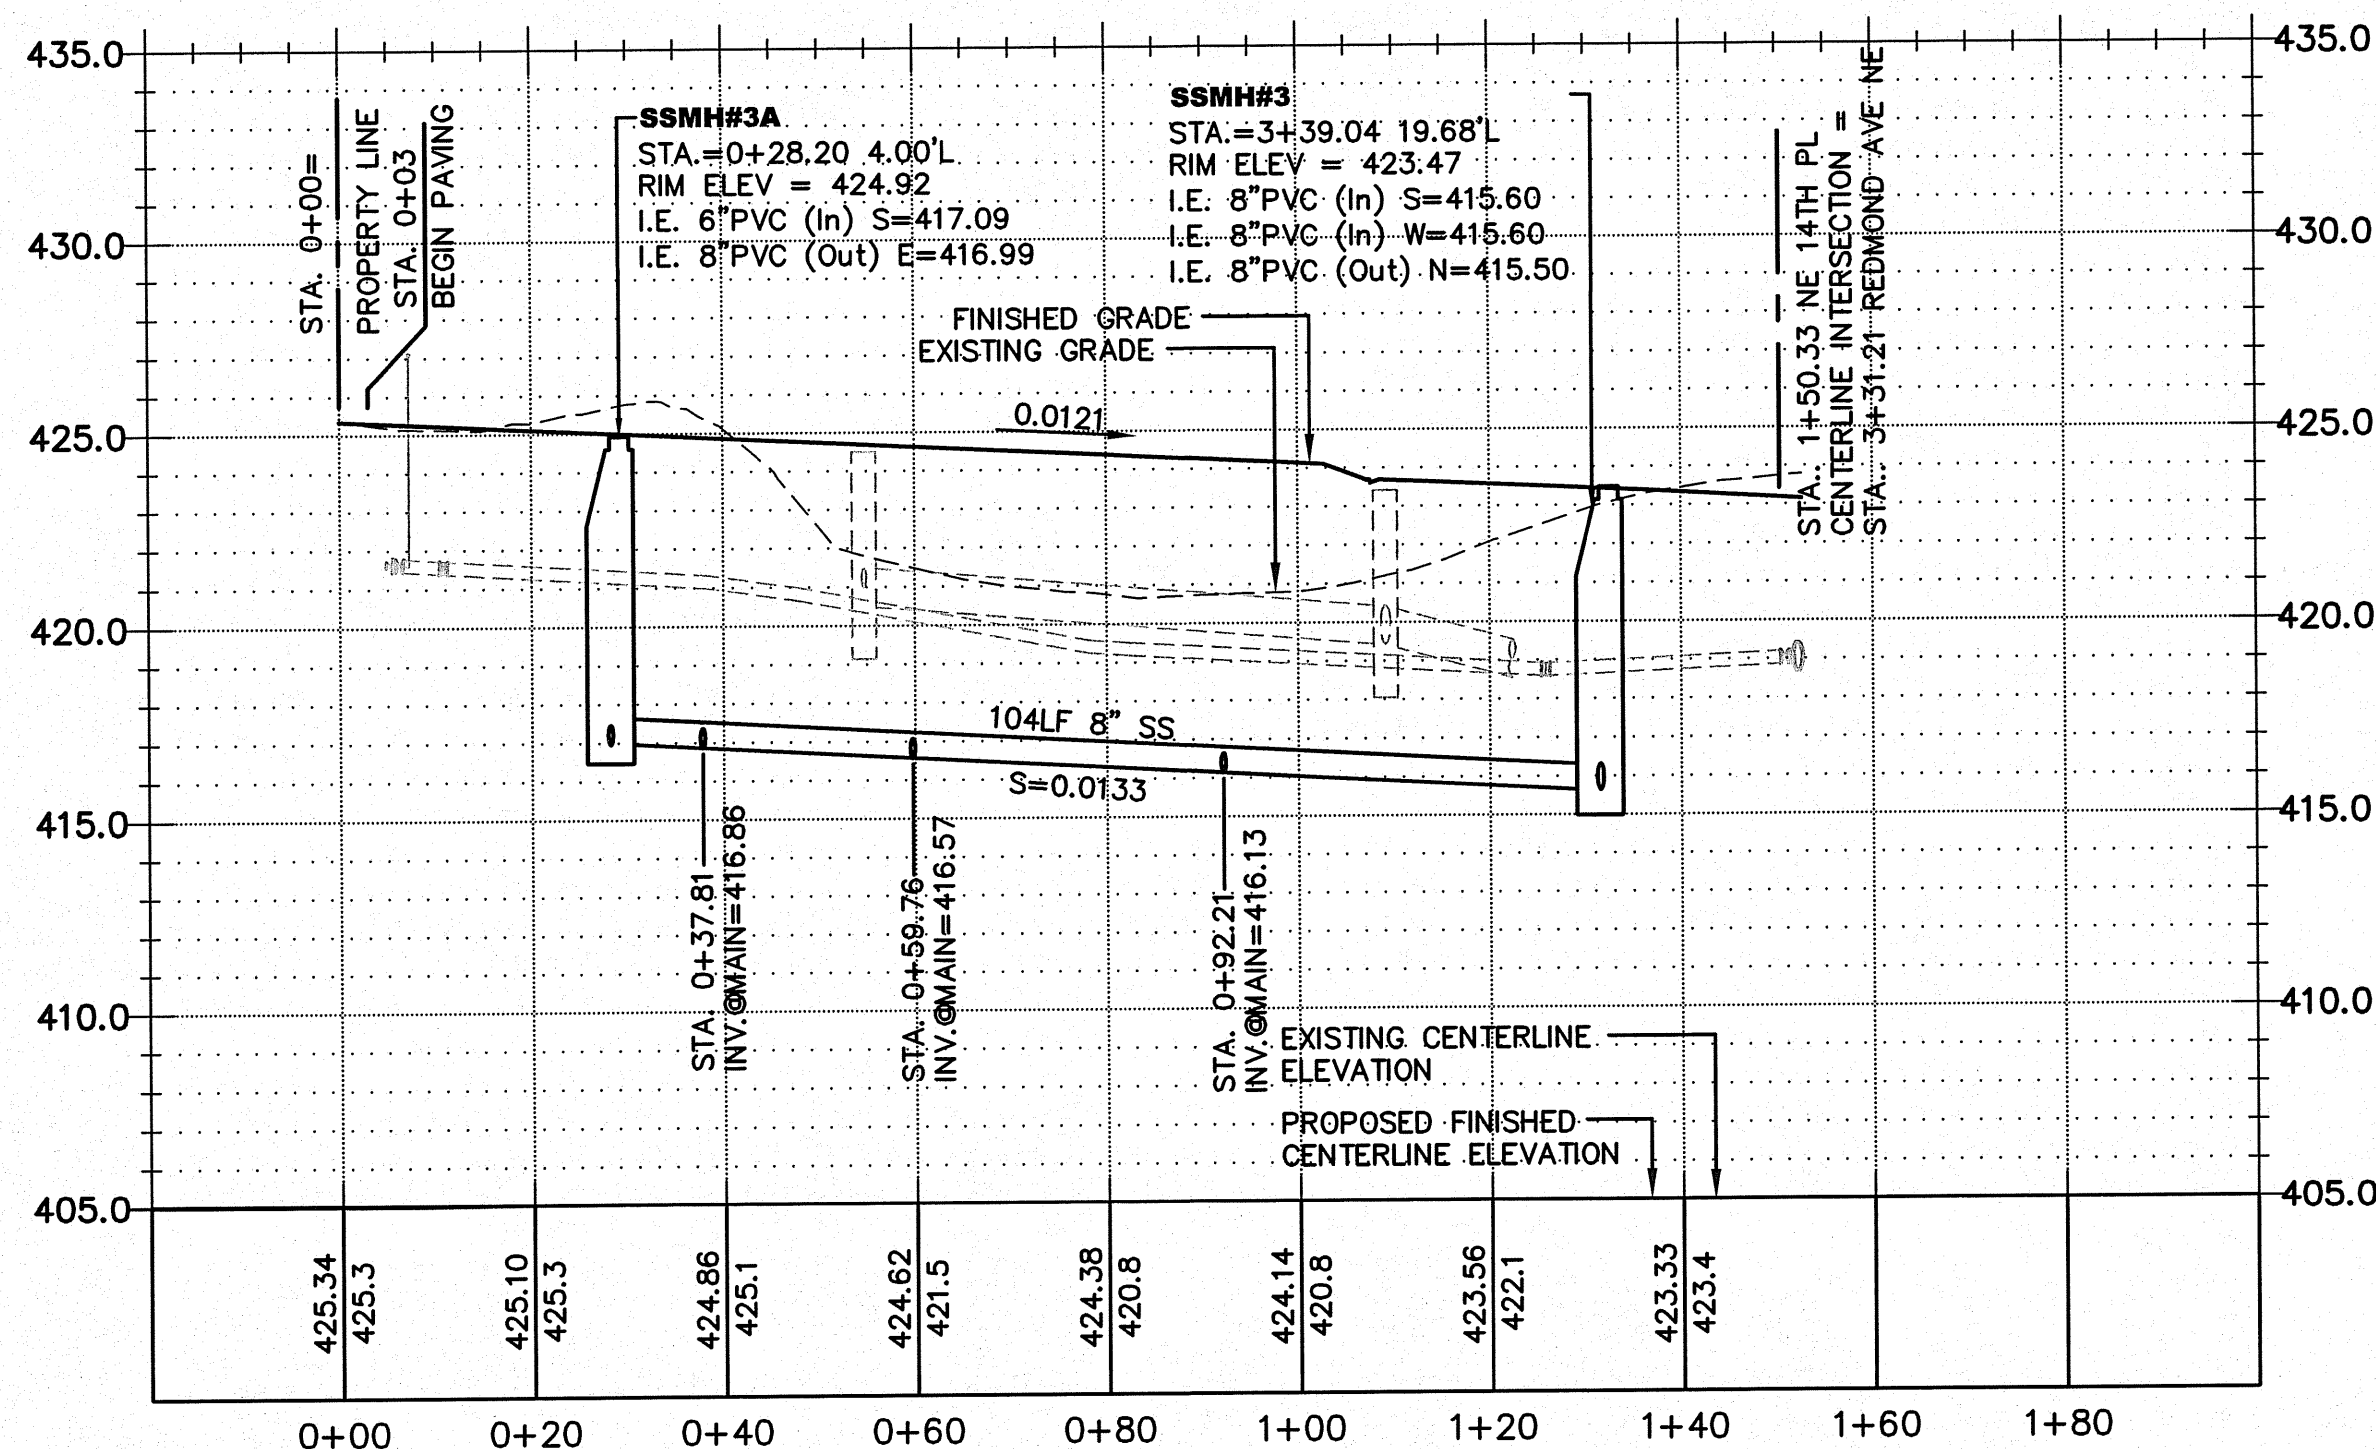

VERTICAL DATUM

VERTICAL DATUM: CITY OF RENTON (NAVD88)

BENCHMARK

SITE BENCH MARK:

A 1-1/2" FLAT BRASS DISC WITH A PUNCH MARK ON A 4" X 4" CONCRETE POST MONUMENT DOWN 0.6' IN A MONUMENT CASE AT THE CONSTRUCTED INTERSECTION OF NE 12TH STREET AND UNION AVENUE NE. (CITY OF RENTON #159)
ELEV.= 415.95'

BASIS OF BEARING

BASIS OF BEARINGS IS PLAT OF HIGHPOINT DIVISION II (A.K.A. GREENFIELD II), VOL. 216 PG. 30 SITE AREA = 98082.67 S.F. OR 2.25 ACRES +/-

S-337202


CALL 48 HOURS BEFORE YOU DIG
1-800-424-5555

CHECKED FOR COMPLIANCE TO CITY STANDARDS

Date _____
Date _____
Date _____

RECOMMENDED FOR APPROVAL

BY: _____
BY: _____

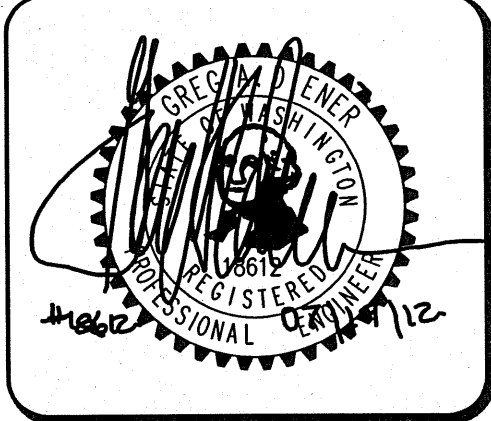

15445 53RD AVE. S.
SEATTLE, WA 98188
PHONE: (206) 431-7970
FAX: (206) 388-1648
WEB SITE: PACENG.COM

Pacific Engineering Design, LLC
Civil Engineering and Planning Consultants

REEDSHAW PLAT
RENTON, WA
FOR: CALLIDUS DEVELOPMENT INC.
15520 14TH AVE. NE
ISSACAH, WA 98021
PHONE: (425) 818-8829 FAX: (425) 818-8843

PROJECT NO.: 12007
DRAWN BY: VK/ENM
ISSUE DATE: 12/05/06
SHEET REV.: 07/19/2012

NE 14TH PL SANITARY SEWER PLAN AND PROFILE

06085SW02-C18.DWG
C18
SHEET 18 OF 29

DATE: _____ FILEBOOK: _____
PAGE: _____ DRAWING NO.: C18
SHEET 18 OF 29

REEDSHAW PLAT
NE 14TH PL SANITARY SEWER PLAN AND PROFILE

CITY OF RENTON

VERTICAL DATUM: NAVD88
HORIZONTAL DATUM: 1983/1991

SCALE: 1" = 20'
ONE INCH AT FULL SCALE SCALE ACCORDINGLY

DESIGNED: LEL	DATE: _____
DRAWN: VK	DATE: _____
CHECKED: GAD	DATE: _____
APPROVED: _____	DATE: _____

PER CITY OF RENTON COMMENTS

NO.	REVISION	DATE	BY
2			