
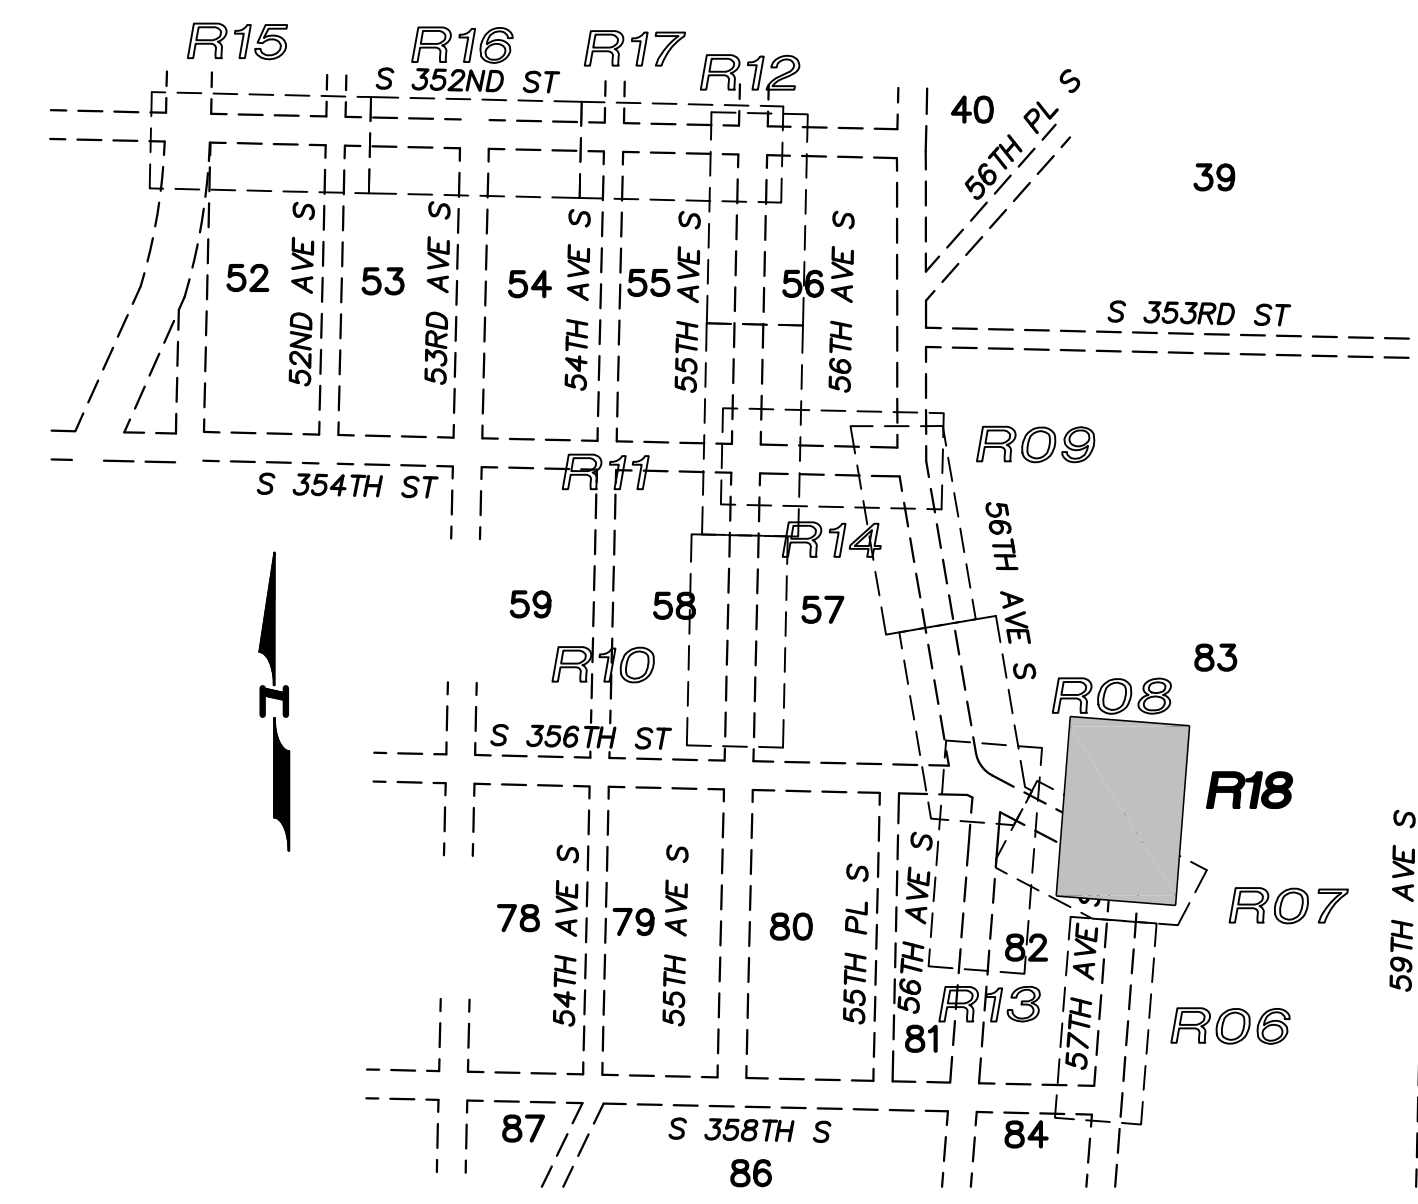
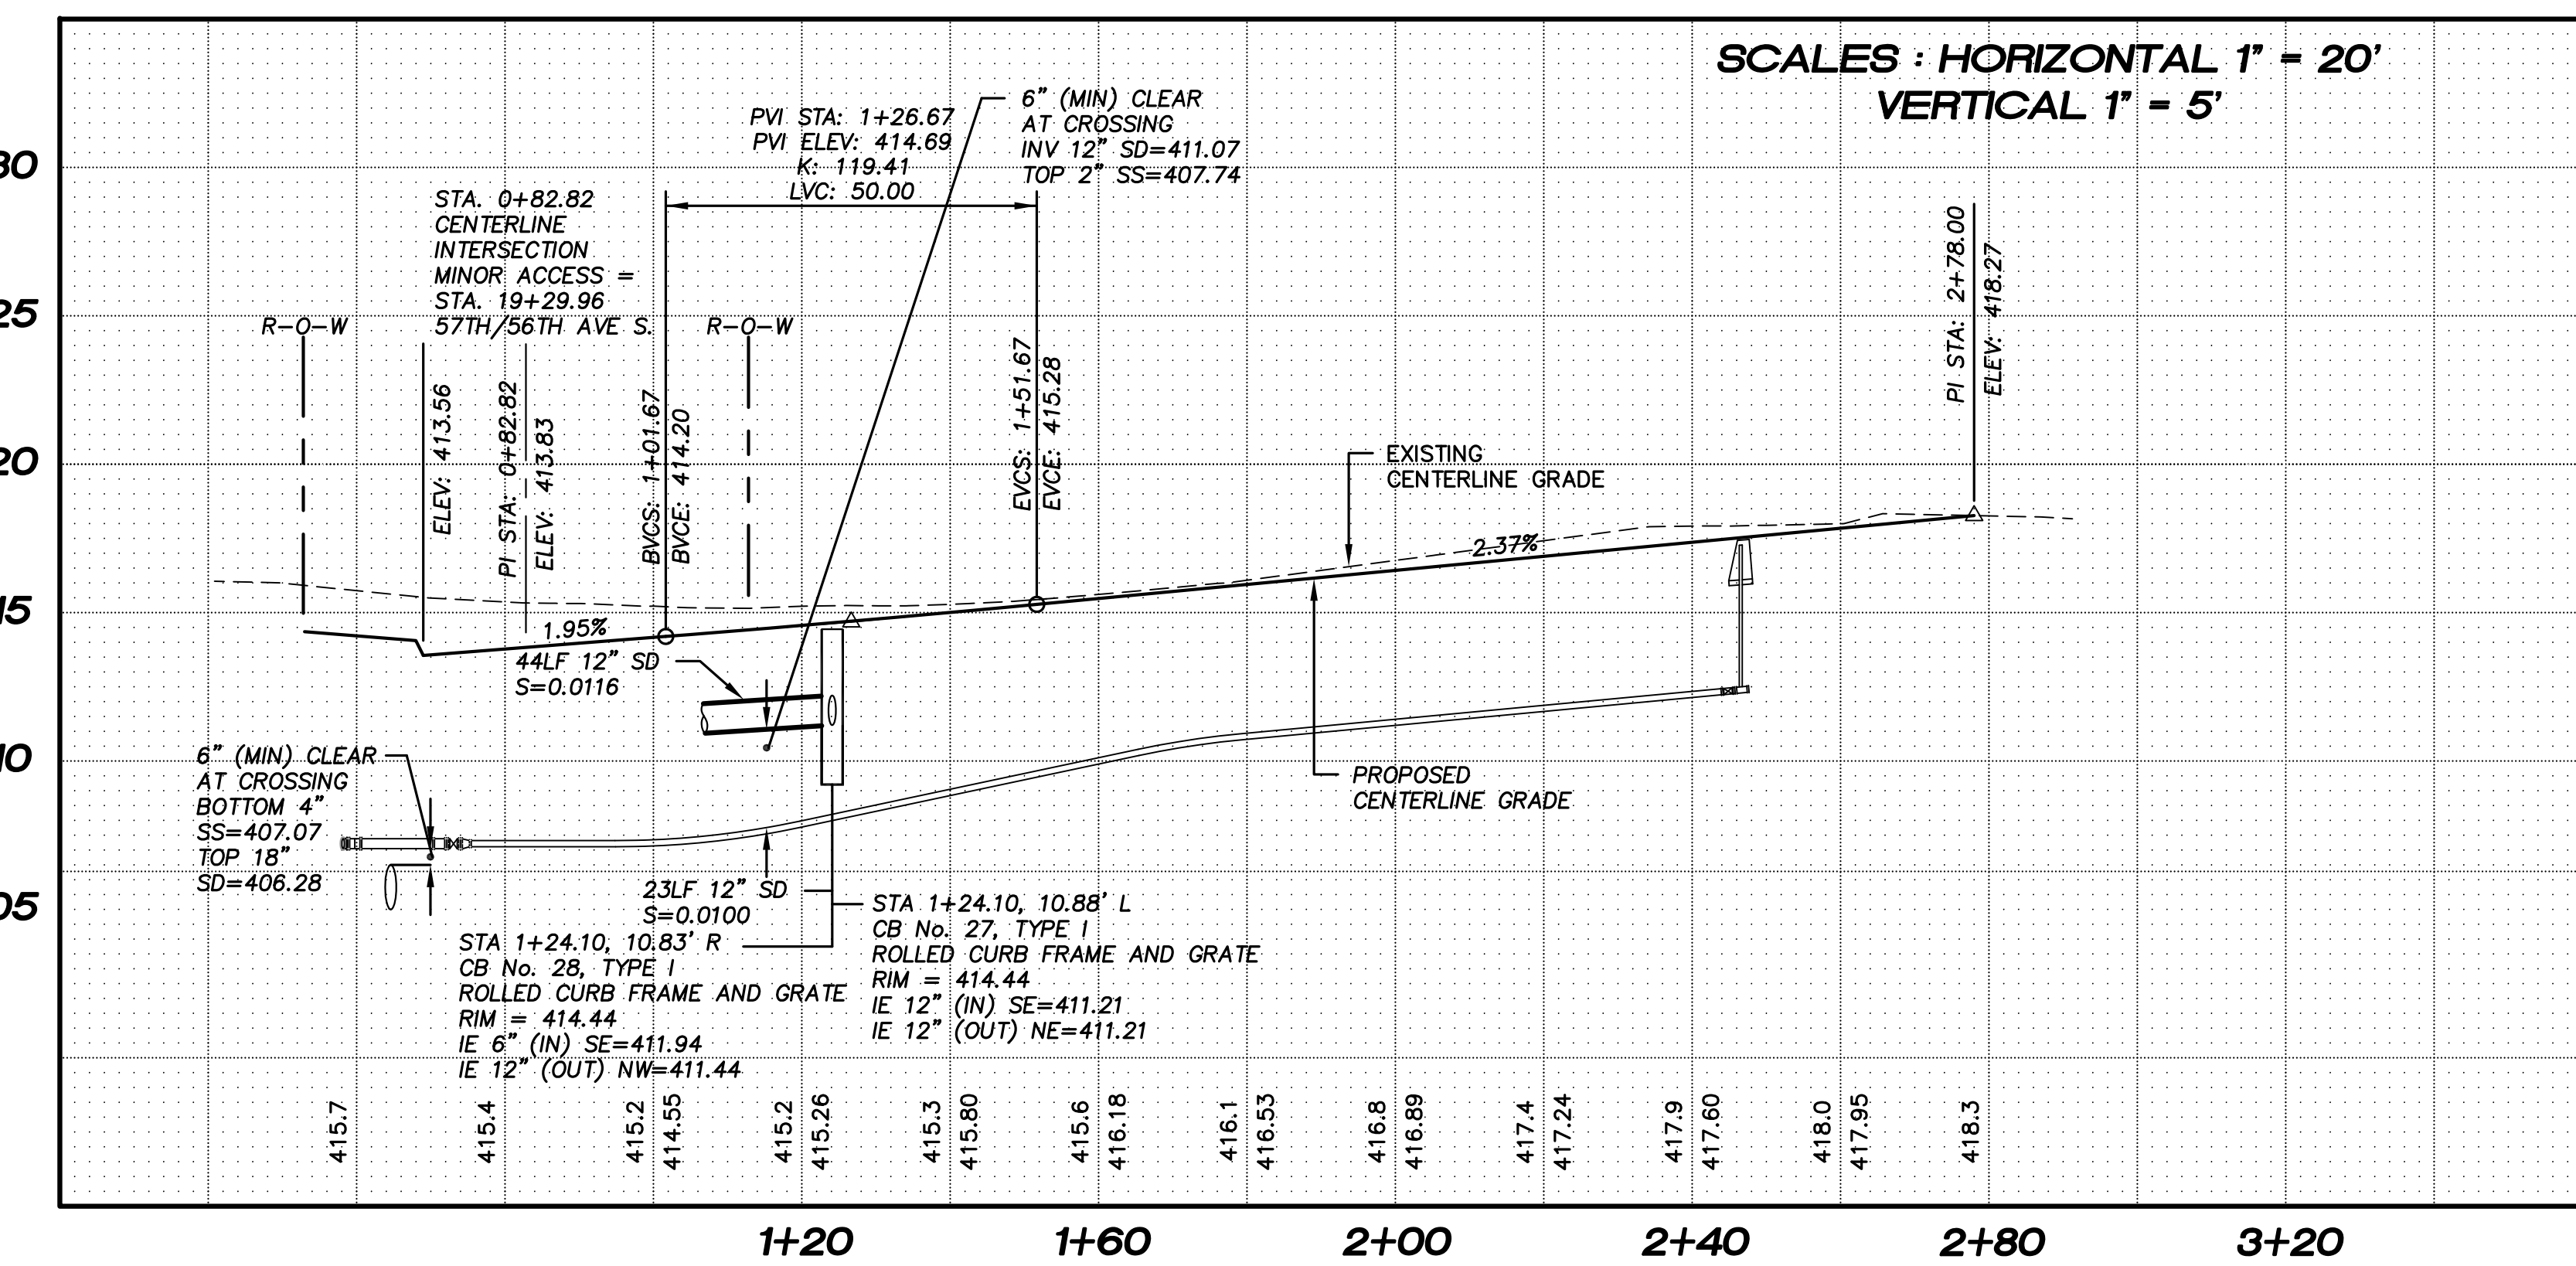



N.W. 1/4, SEC. 26, T. 21 N., R. 4 E., W.M.

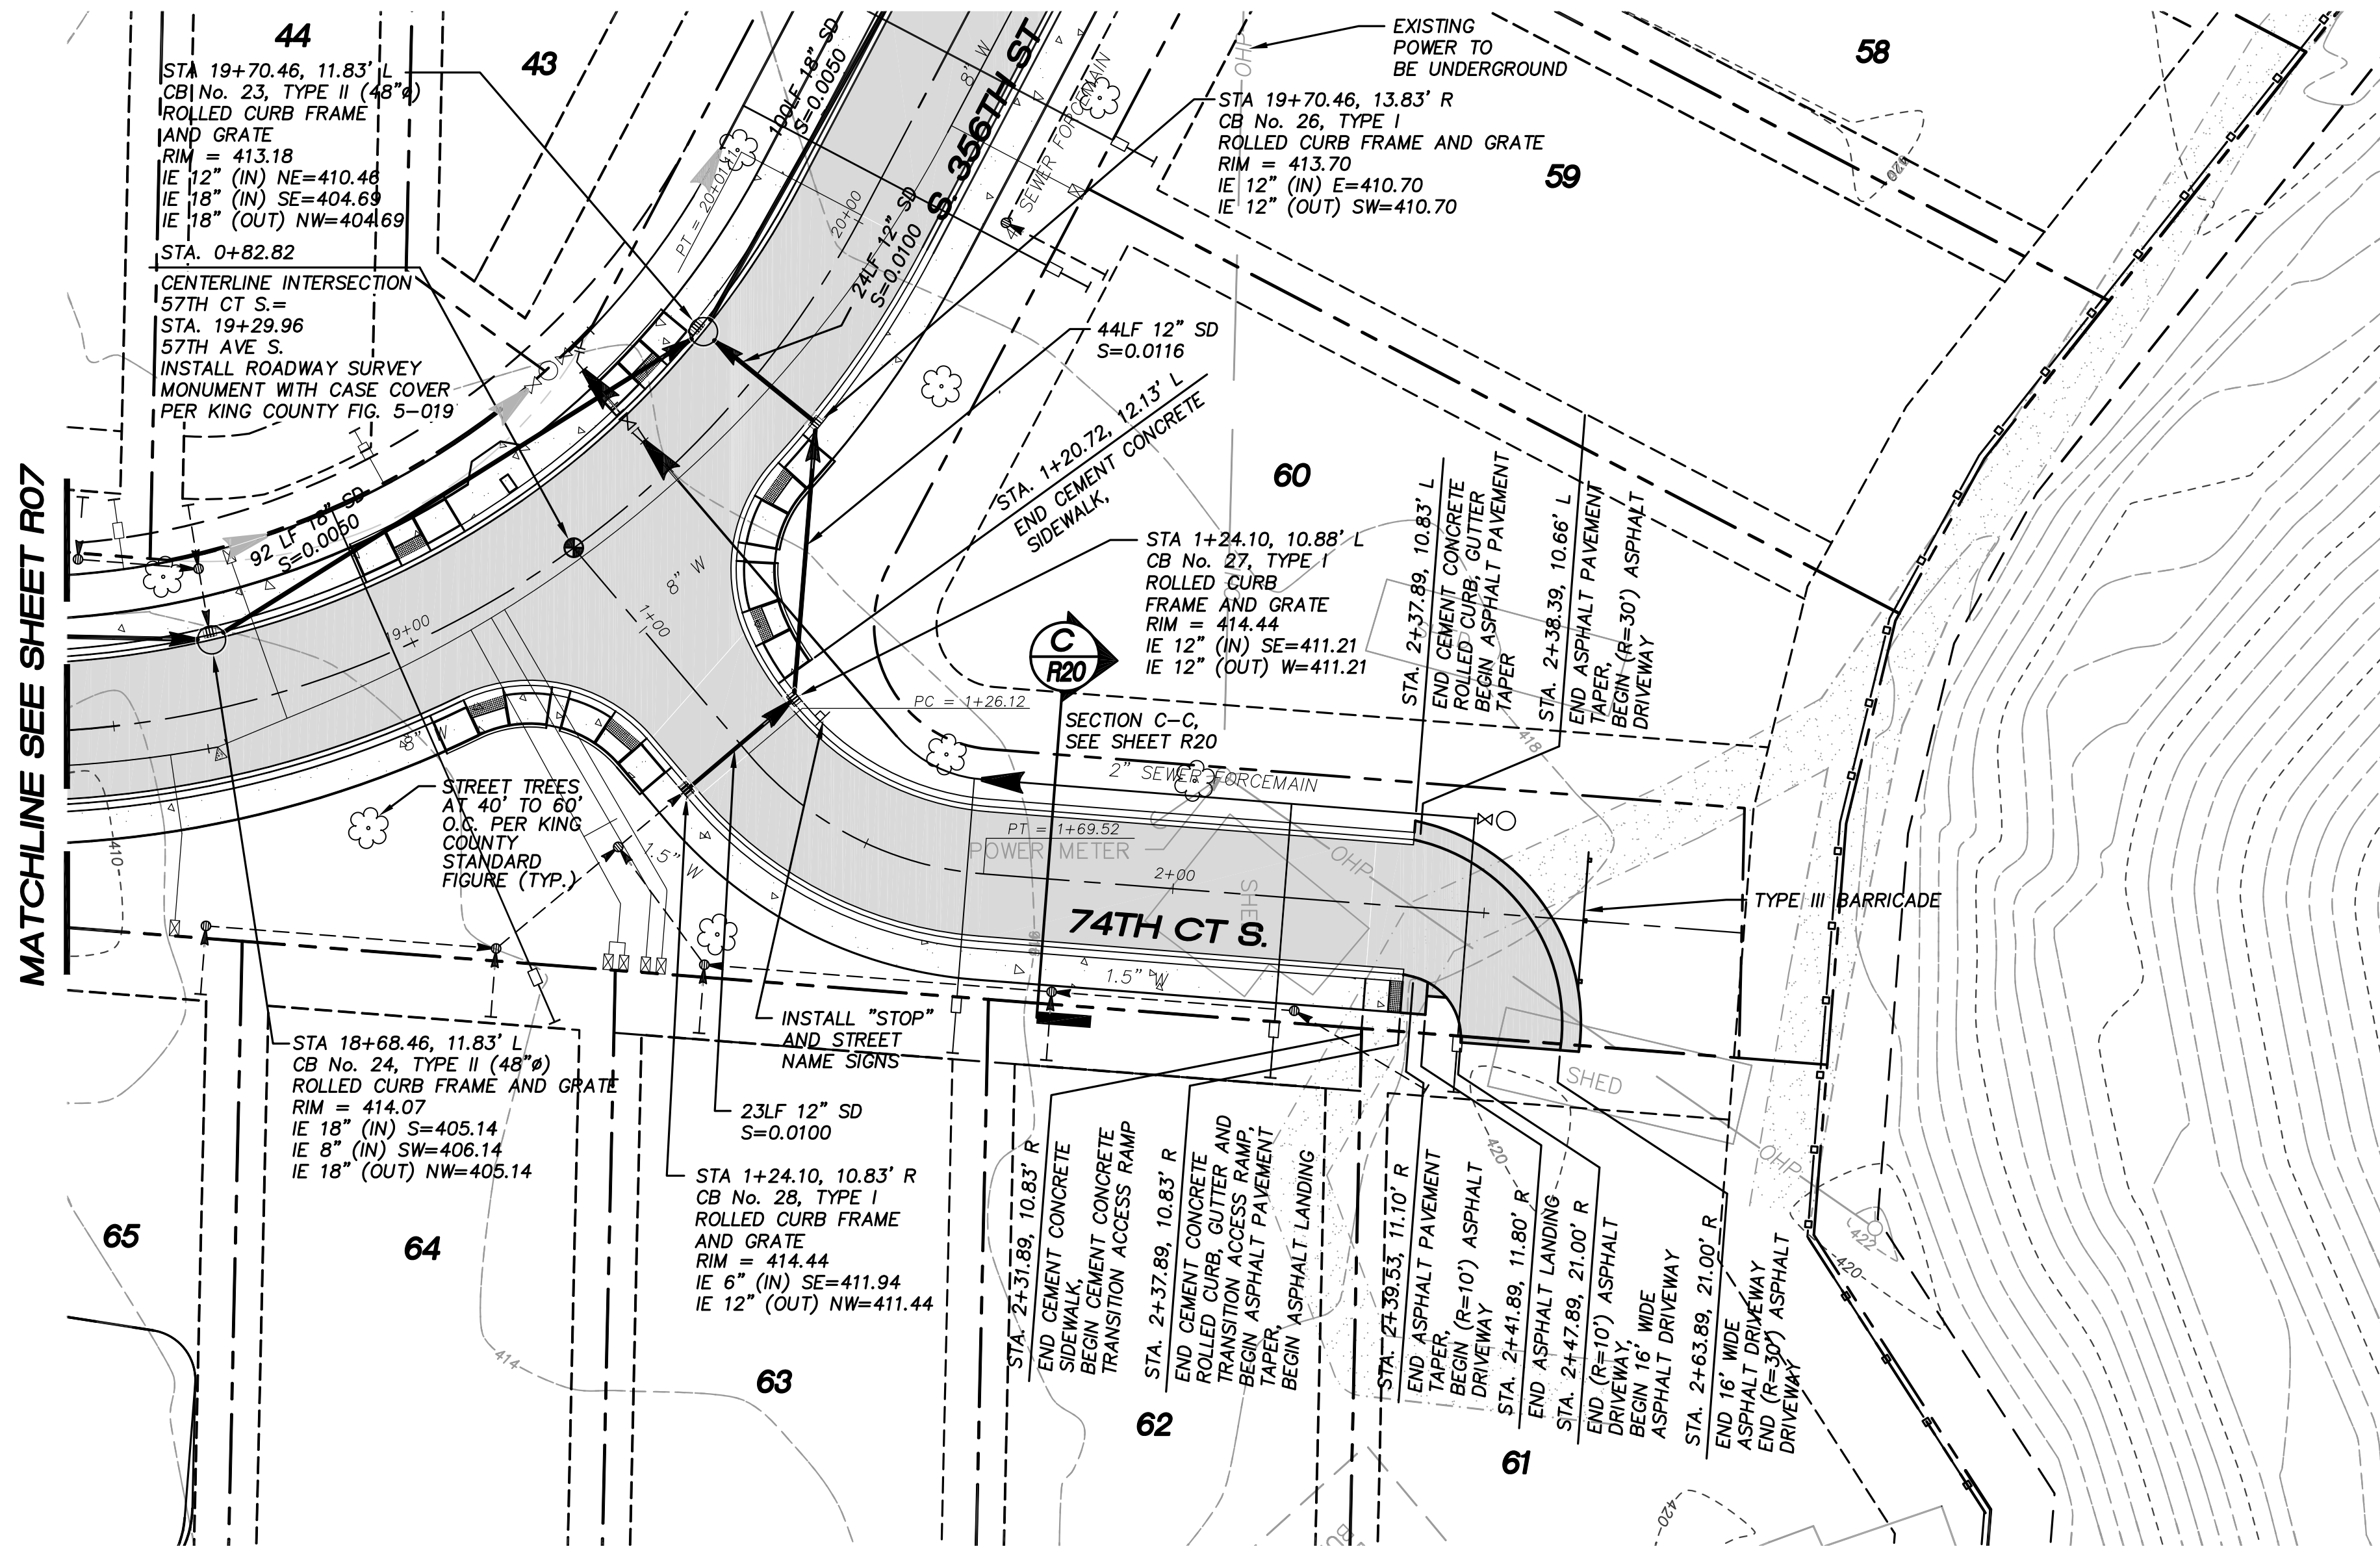

KEY MAP
SCALE : 1" = 400'

NOTE :
ALL STORM PIPE LINES TO BE
N-12 UNLESS OTHERWISE NOTED.

KING COUNTY D.D.E.S.	
Review Engineer	Completion Date
Senior Engineer	Completion Date
MOLLY A. JOHNSON, P.E. DEVELOPMENT ENGINEER Comments:	

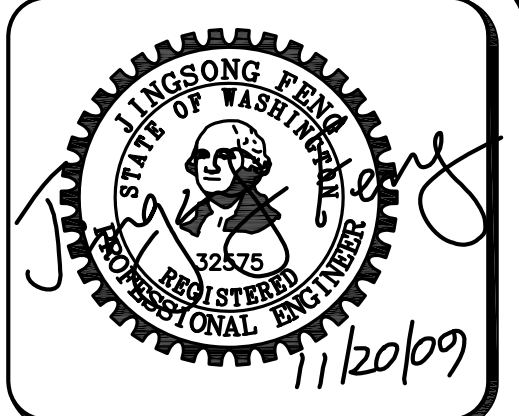

15445 53RD AVE. S.
SEATTLE, WA 98188
PHONE: (206) 431-7970
FAX: (206) 388-1648
WEB SITE:
PACENG.COM

Pacific
Engineering
Design, LLC
Civil Engineering and
Planning Consultants

PEPPER HILL ESTATES
KING COUNTY, WA.

FOR:
PACIFIC HOUSING GROUP I, LLC
SEATTLE, WA 98101-1346
PHONE: (206) 521-5979 FAX: (206) 224-2880

PROJECT NO.: 05052
DRAWN BY: JGC/RRJ
ISSUE DATE: 06-22-07
SHEET REV.: 11-20-09

57TH CT S.
PLAN
AND PROFILE

MINOR ACCESS

05052R014-R18.DWG
R18