

- 73 1-4" HDPE DR 11 WYE
1-4" HDPE DR 11 SPOOL
1-4" ISOLATION GATE VALVE W/BOX
1-4"x3" HDPE DR 11 REDUCER
- 75 1-4" ISOLATION GATE VALVE W/BOX
- 75A 1-4" HDPE DR 11 WYE
1-4" HDPE DR 11 SPOOL
1-4" ISOLATION GATE VALVE W/BOX
- 74 1-4" FORCE MAIN CLEANOUT W/PIG PORT #27
- 76 1-4" CLEANOUT W/PIG PORT #28


N.W. 1/4, SEC. 26, T. 21 N., R. 4 E., W.M.

VERTICAL DATUM :

NAVD 88

BENCH MARK :

KING COUNTY SURVEY CONTROL POINT No. 6905, SW CORNER OF SECTION 27, T 24 N, R 4 E, W.M., CONCRETE MONUMENT WITH LEAD AND BRASS TACK, SET 1.2 FEET BELOW GRADE, IN STANDARD KC MON. CASE.
ELEVATION = 367.06

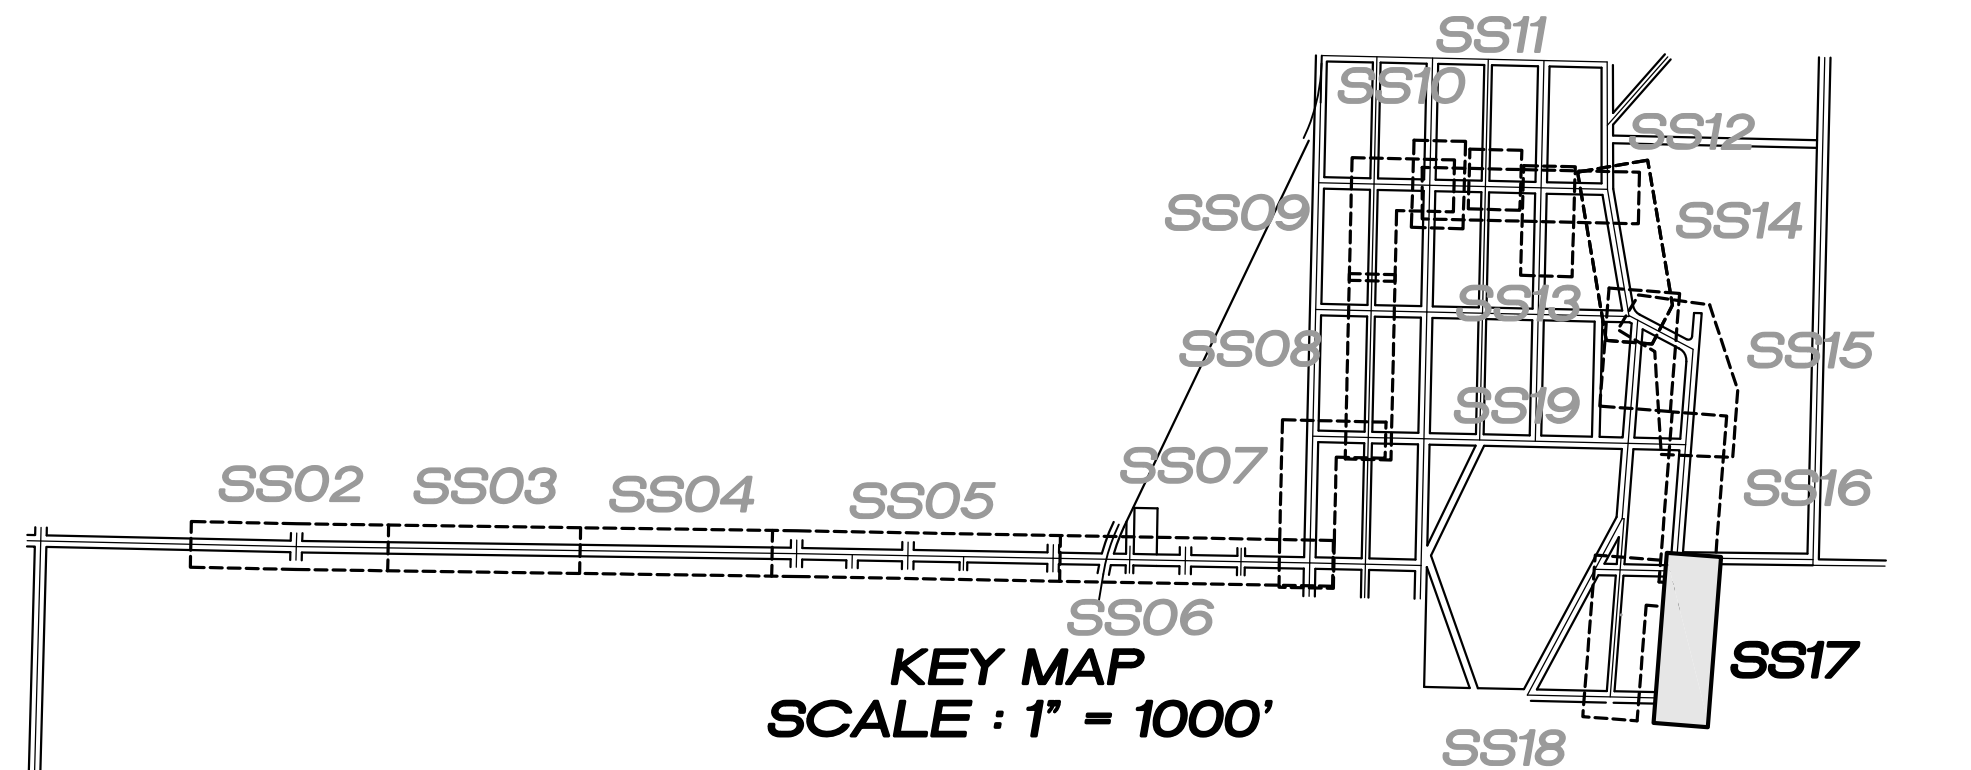

LAKEHAVEN UTILITY DISTRICT

0 Water Plan 8 Sewer Plan

Dated _____

APPROVED FOR CONSTRUCTION
SUBJECT TO CHANGES NOTED

The District's review is not a check of any dimension or quantities and will not relieve the Developer from responsibility for errors of any sort. No changes shall be made in the plans except by the consent of the District.

General Manager/District Engineer Date _____

This construction plan will expire one year from plan approval date, if construction has not commenced.



15445 53RD AVE. S.
SEATTLE, WA 98188
PHONE: (206) 431-7970
FAX: (206) 388-1648
WEB SITE: PACENG.COM

Pacific Engineering Design, LLC
Civil Engineering and Planning Consultants

