


15445 53RD AVE. S.
SEATTLE, WA 98188
PHONE: (206) 431-7970
FAX: (206) 388-1648
WEB SITE: PACENG.COM

**Pacific
Engineering
Design, LLC**

Civil Engineering and
Planning Consultants

PRELIMINARY ROAD PROFILE
HORIZONTAL 1"=30'
VERTICAL 1"=5'

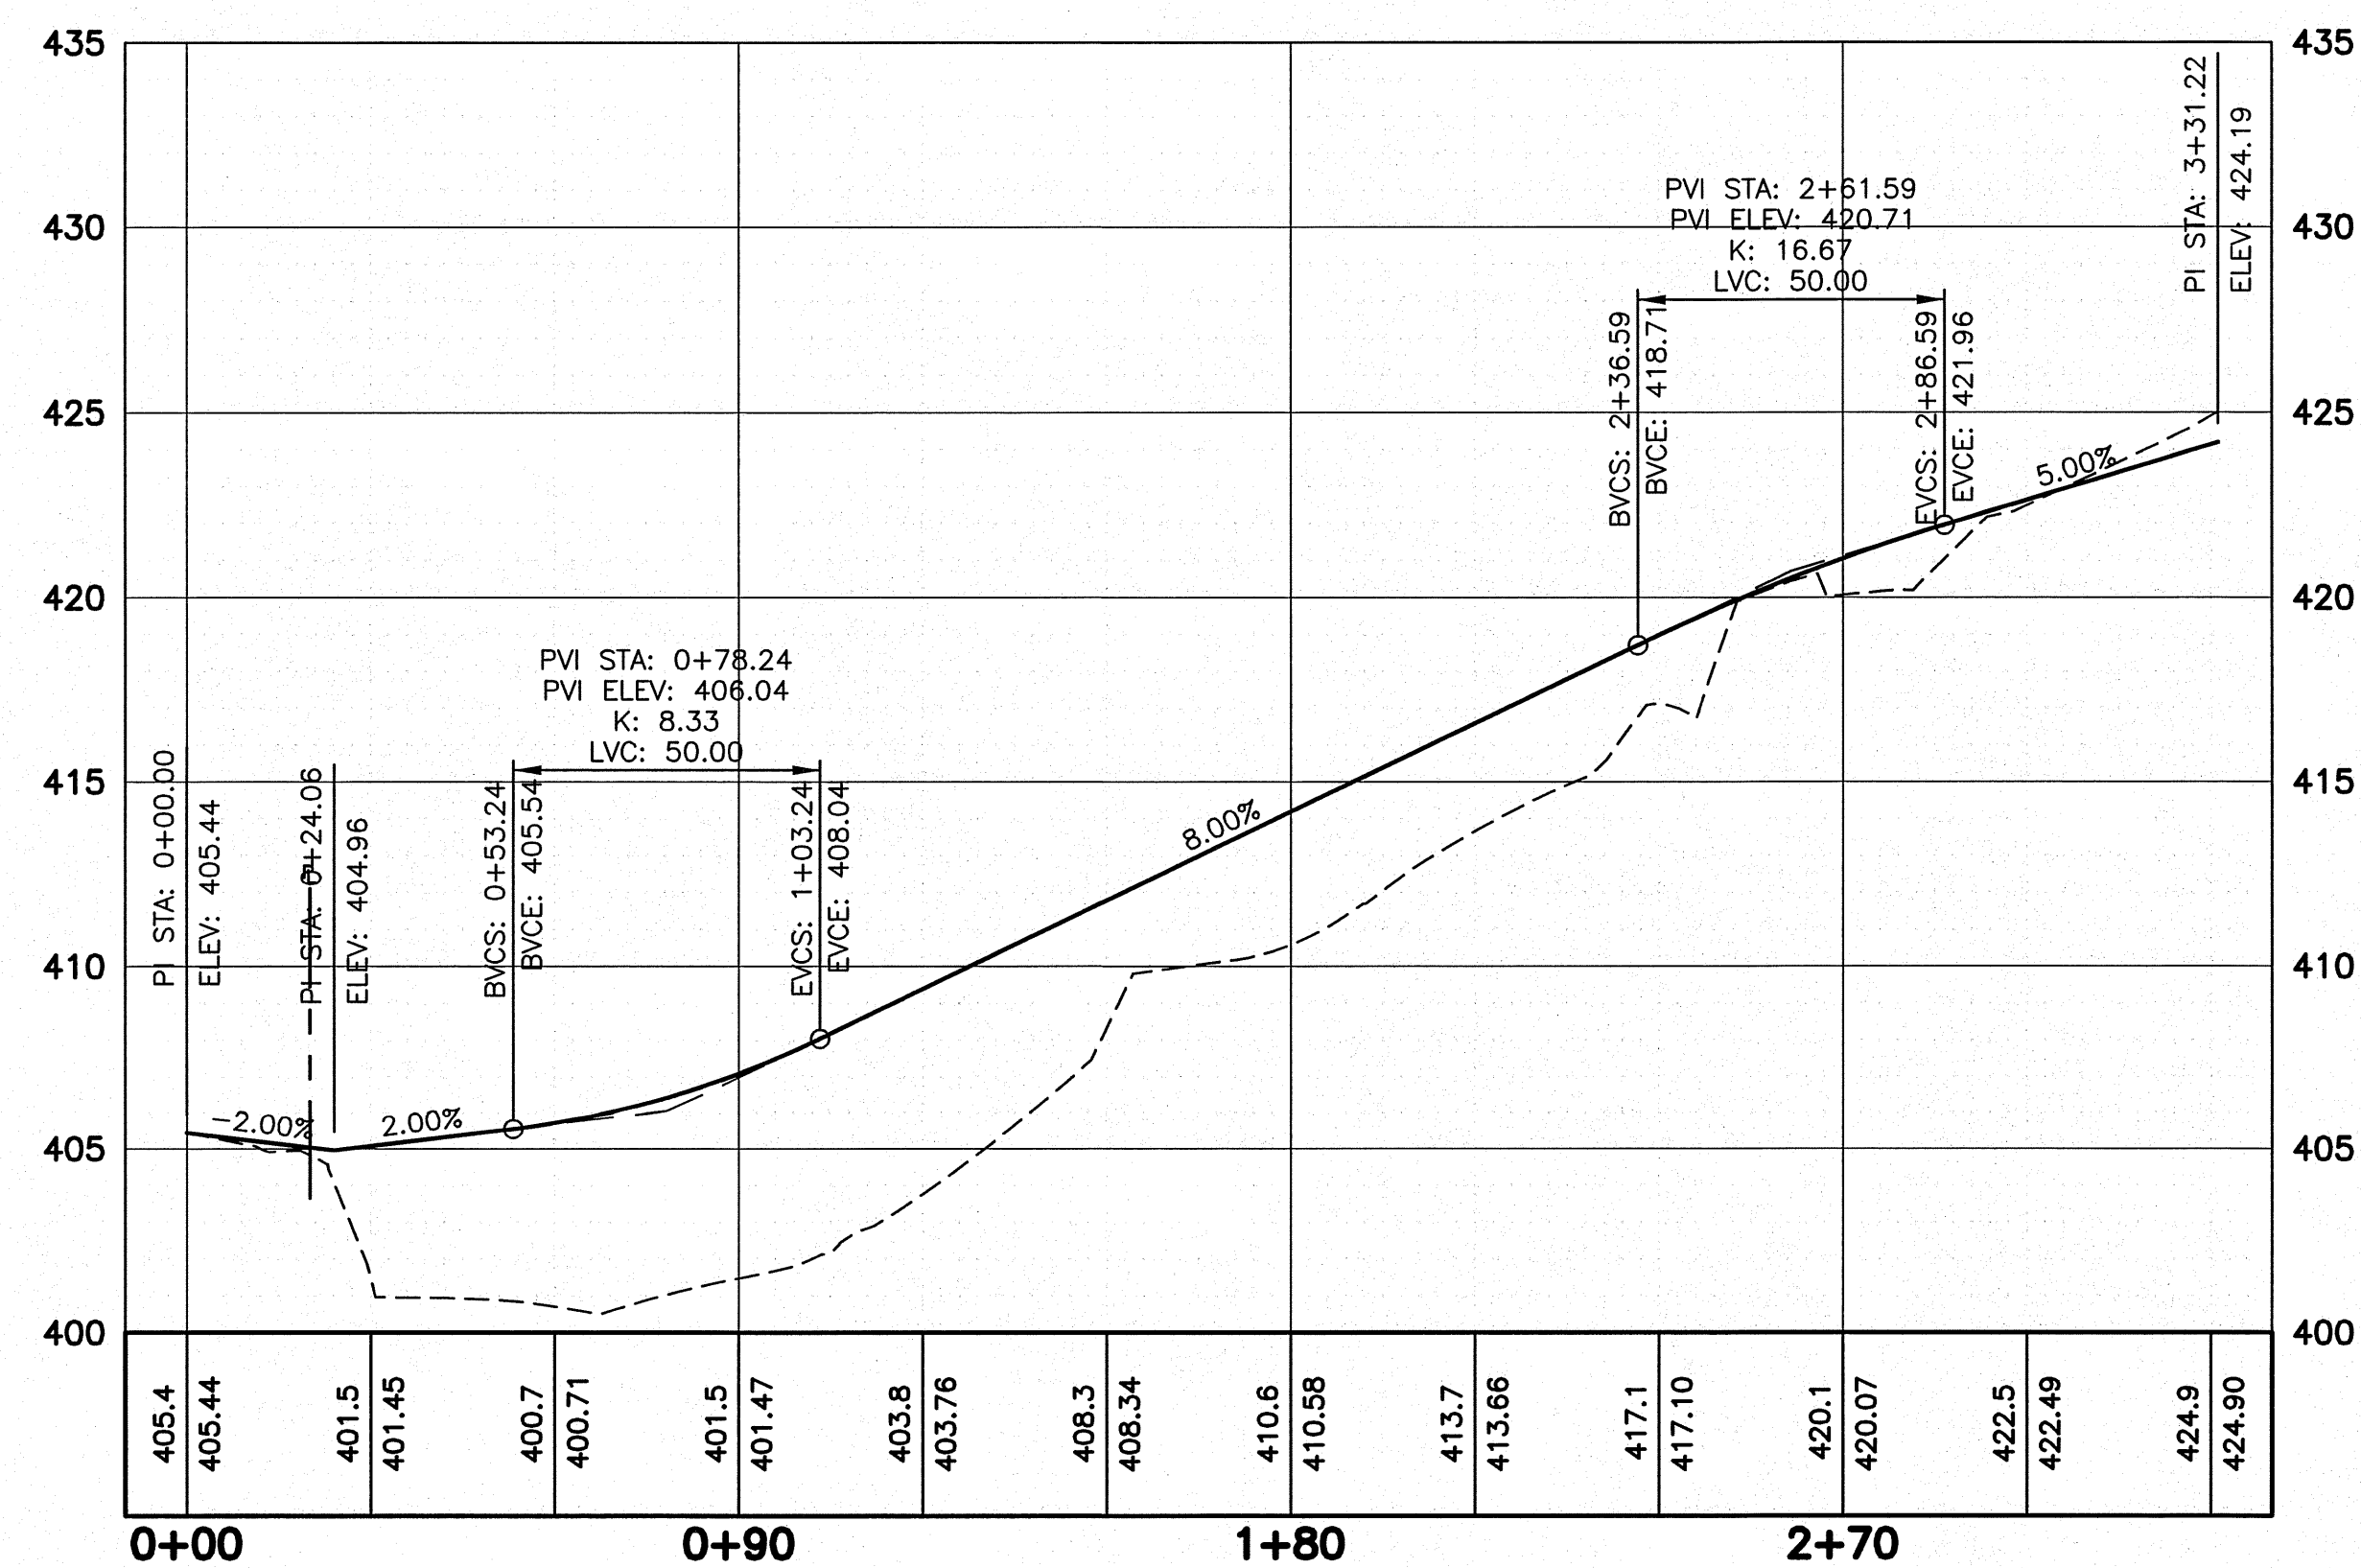

LENDELLE PLAT
KING COUNTY, WA

FOR:
LENDELLE, LLC
230 FRAY AVENUE
SEATTLE, WA 98101
PHONE: (206) 298-1005 FAX: (206) 826-6475

PROJECT NO.: 06053
DRAWN BY: ENM
ISSUE DATE: 07-03-08
SHEET REV.:

**PRELIMINARY ROAD
PROFILE**

06053RD01.DWG
P03
SHEET 03 OF 06