

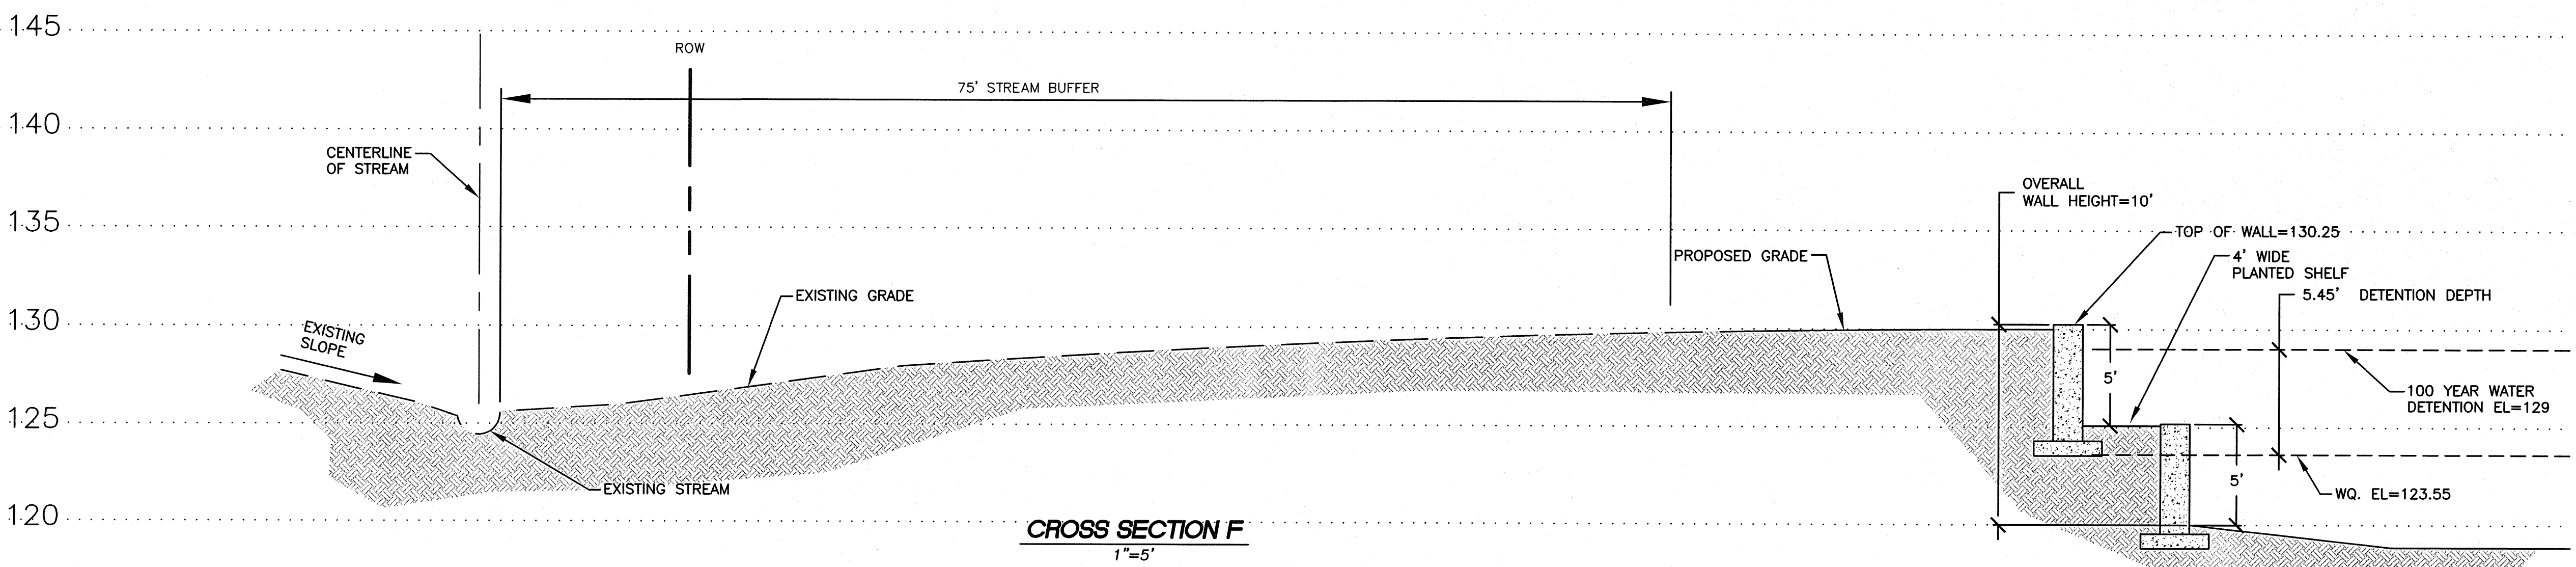


A PORTION OF THE SE 1/4, SEC. 23, TWP. 23 N., RGE. 5 E., W.M. AND A PORTION OF THE SE 1/4, SEC. 24, TWP. 23 N., RGE. 5 E., W.M.

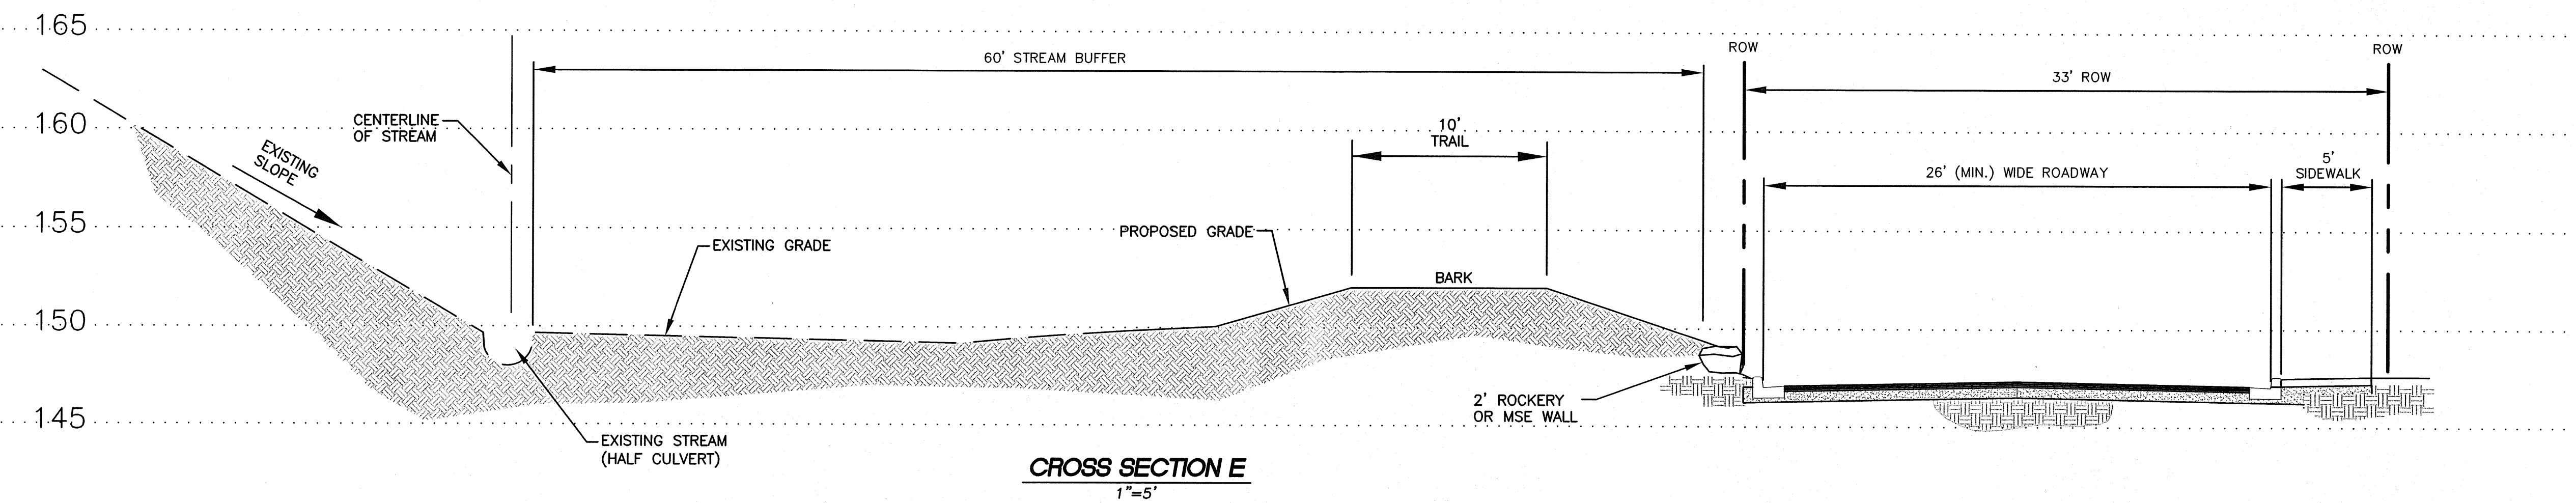

Pacific Engineering Design, LLC
Civil Engineering & Planning Consultants
Phone: (206) 431-7970 Fax: (206) 388-1648
15445 53rd Ave. S. Seattle, WA 98188 www.paceng.com

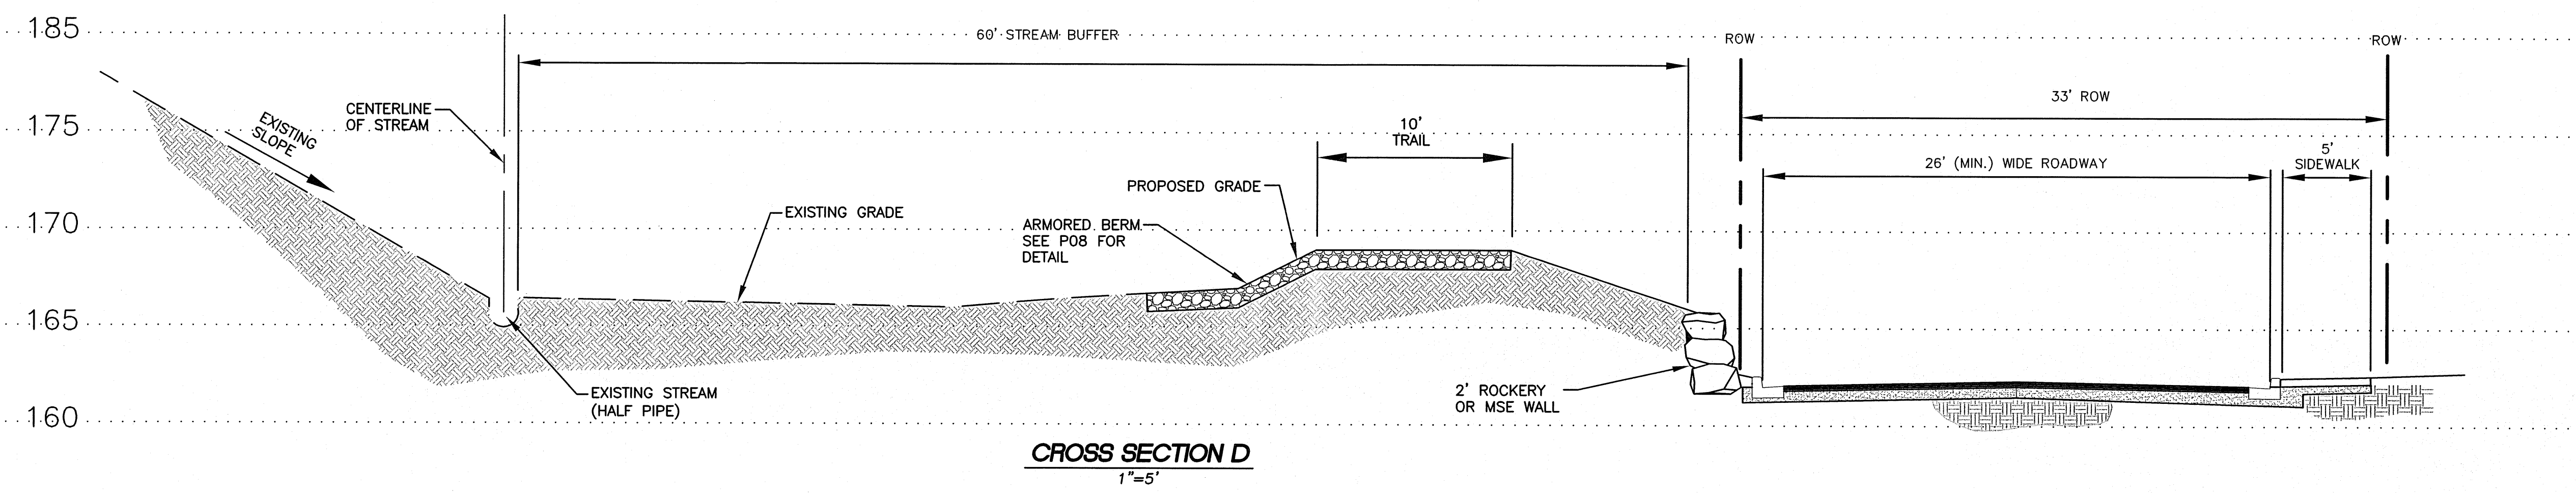

McCORMICK PLAT
CITY OF RENTON
FOR:
ROBERT MCCORMICK
161 MAPLEWAY ROAD
BELLEVUE, WA 98004
PHONE: (206) 846-2219

PROJECT NO.: 07093
DRAWN BY: CJB
ISSUE DATE: 3-3-2011
SHEET REV.:

SITE STREAM BUFFER SECTIONS

P04A
SHEET 05 OF 12