




STRAPPINGS ABOVE SHEAR WALL OPENING SCALE: NONE

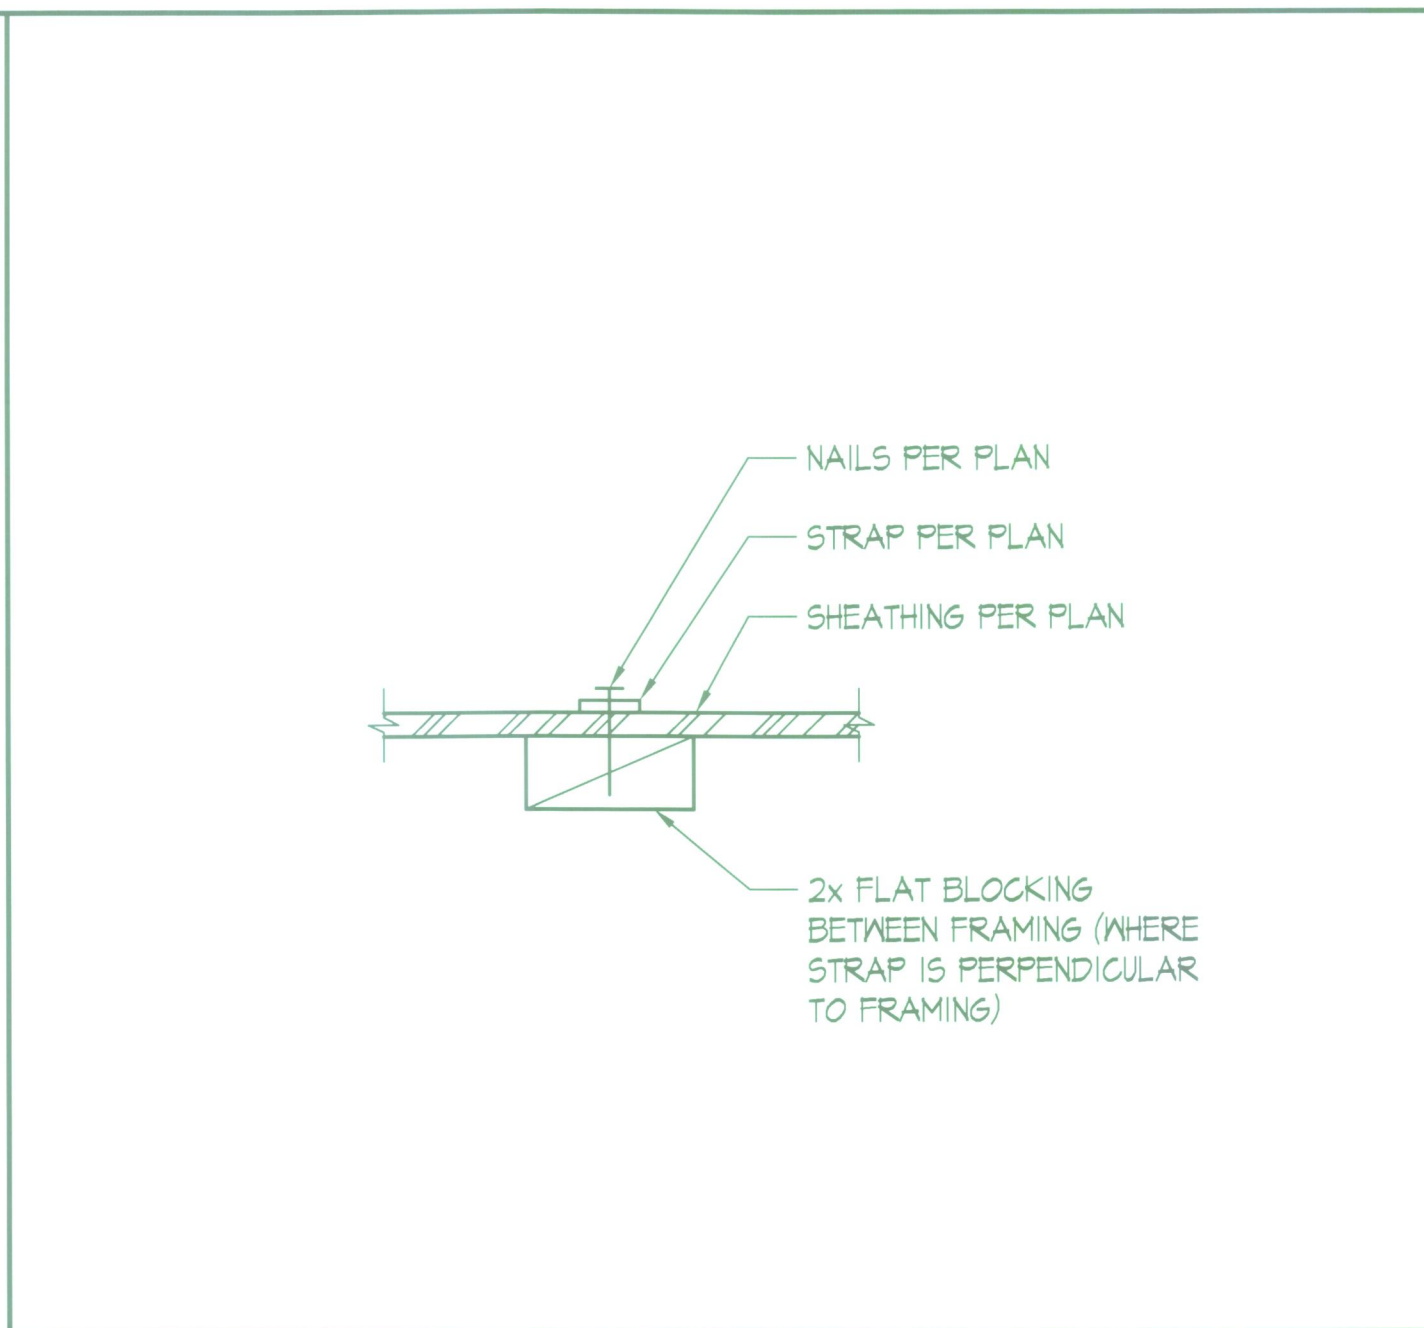


STRAP TO BLOCKING DETAIL SCALE: 3/4"=1'-0" 2

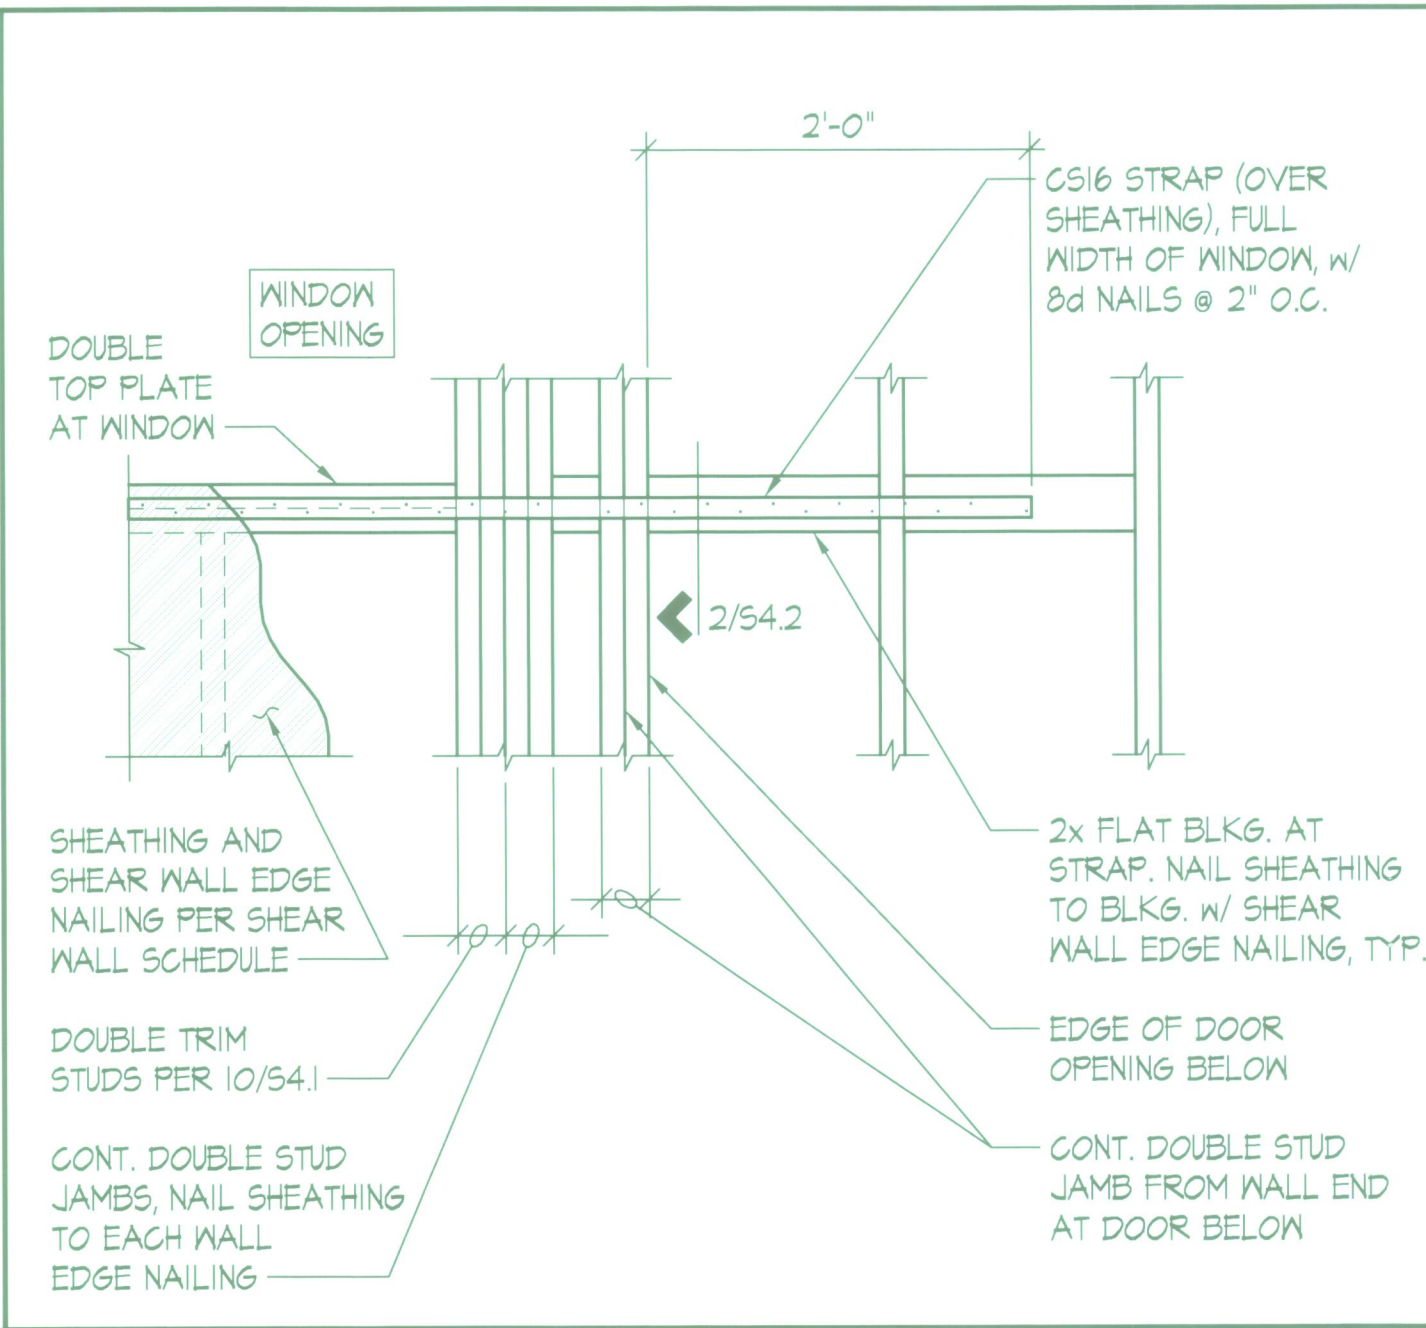


STRAPPING AT SHEAR WALL SCALE: 1/4"=1'-0" 3

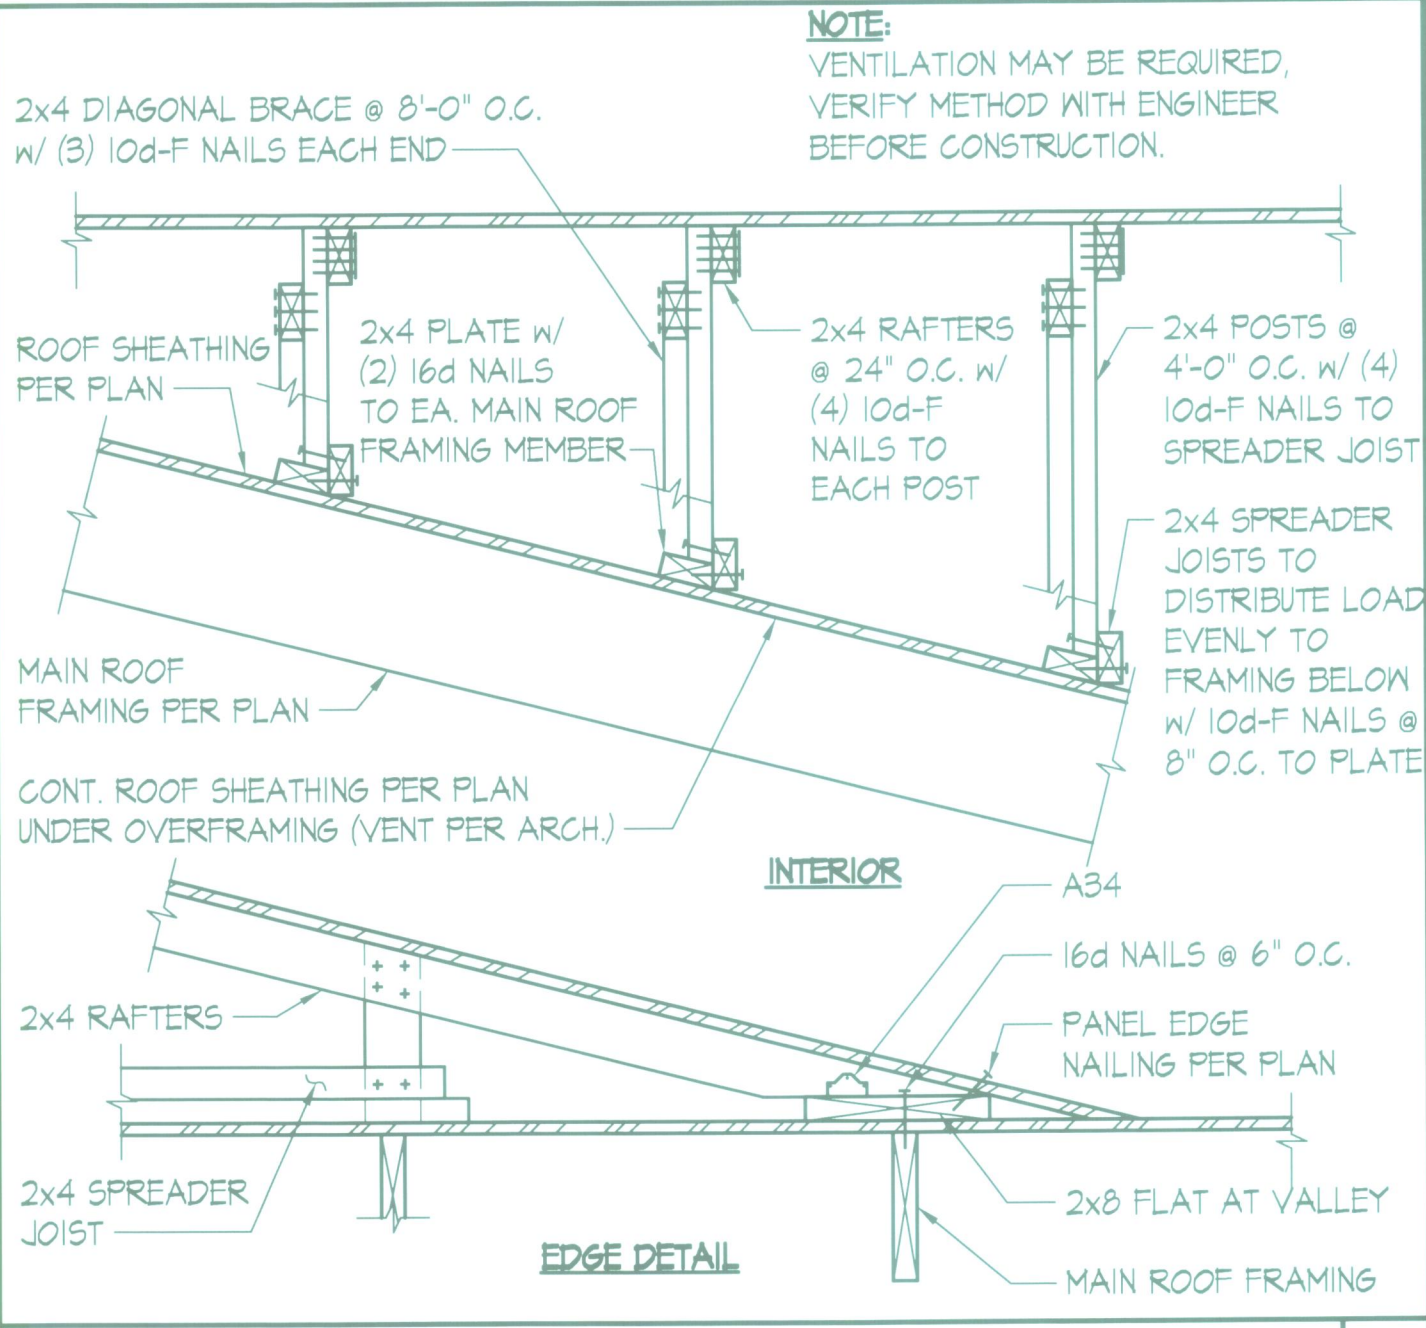


TYPICAL OVERFRAMING DETAIL SCALE: NONE 4

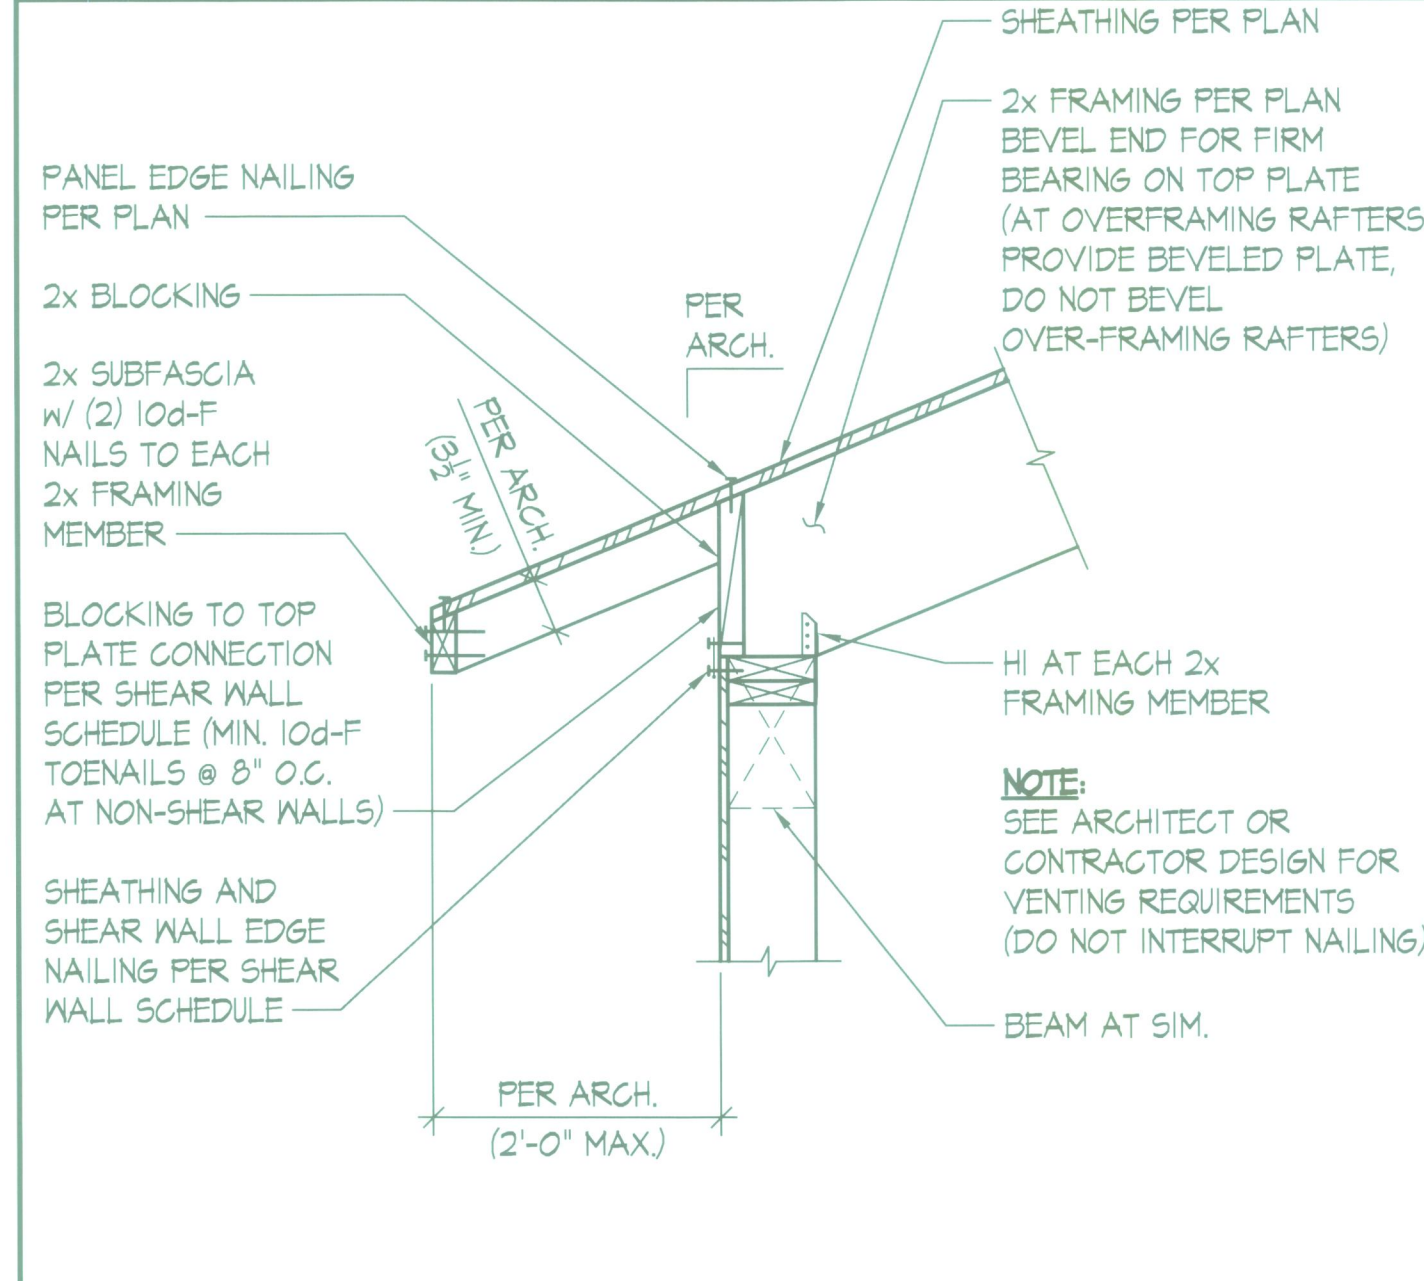


TYPICAL SLOPED ROOF FRAMING TO EXTERIOR WALL - 2x FRAMING PERPENDICULAR SCALE: NONE 5

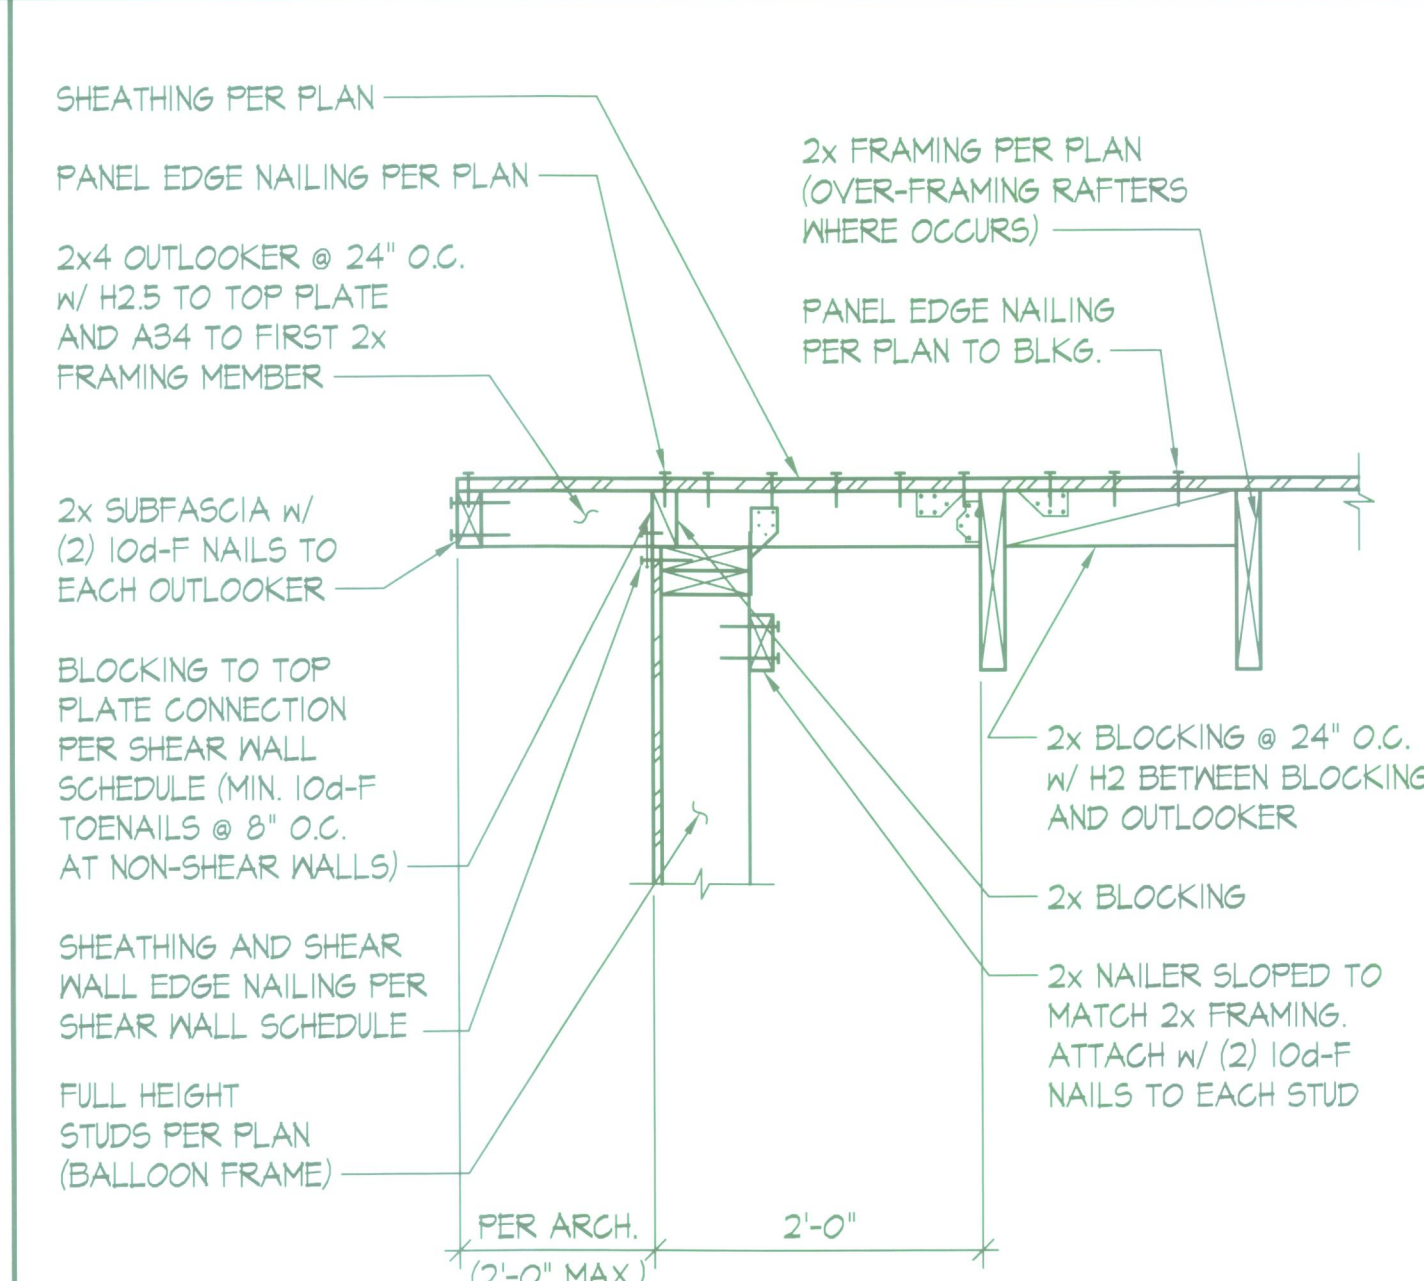


TYPICAL EXTERIOR WALL TO 2x ROOF OUTLOOKER - 2x FRAMING PARALLEL SCALE: NONE 6

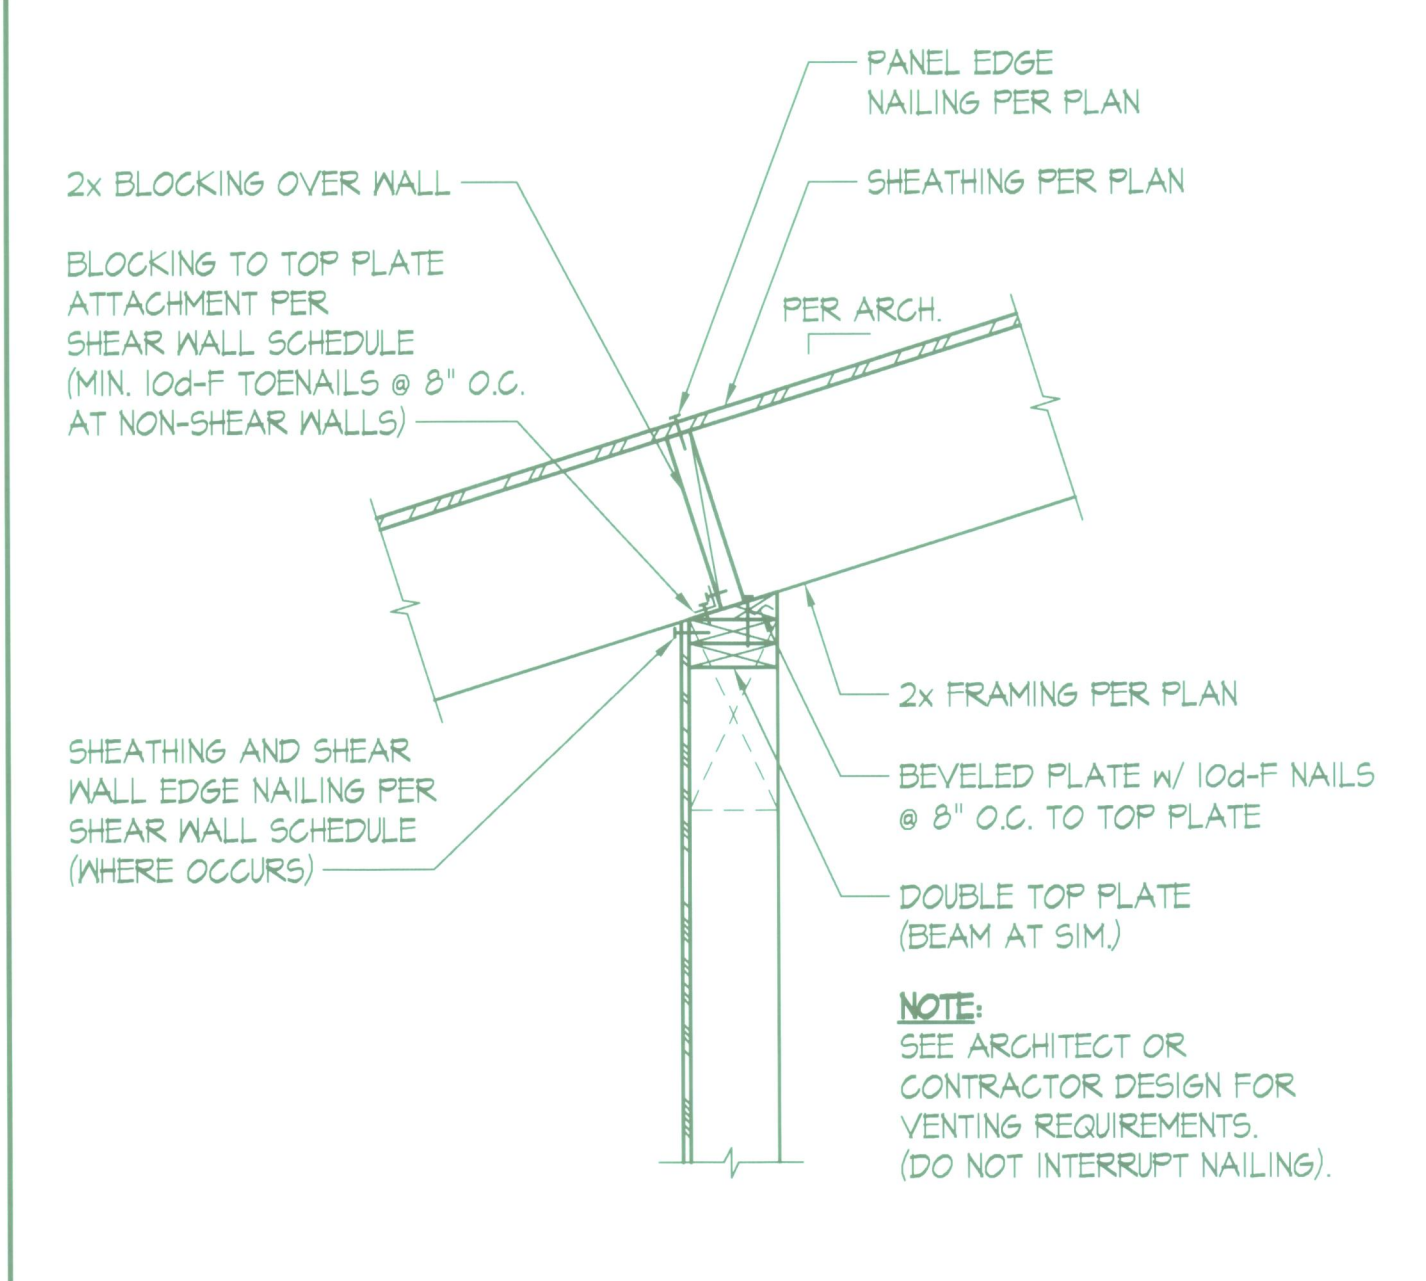


TYPICAL INTERIOR STRUCTURAL WALL AT SLOPED ROOF - 2x FRAMING PERPENDICULAR SCALE: NONE 7

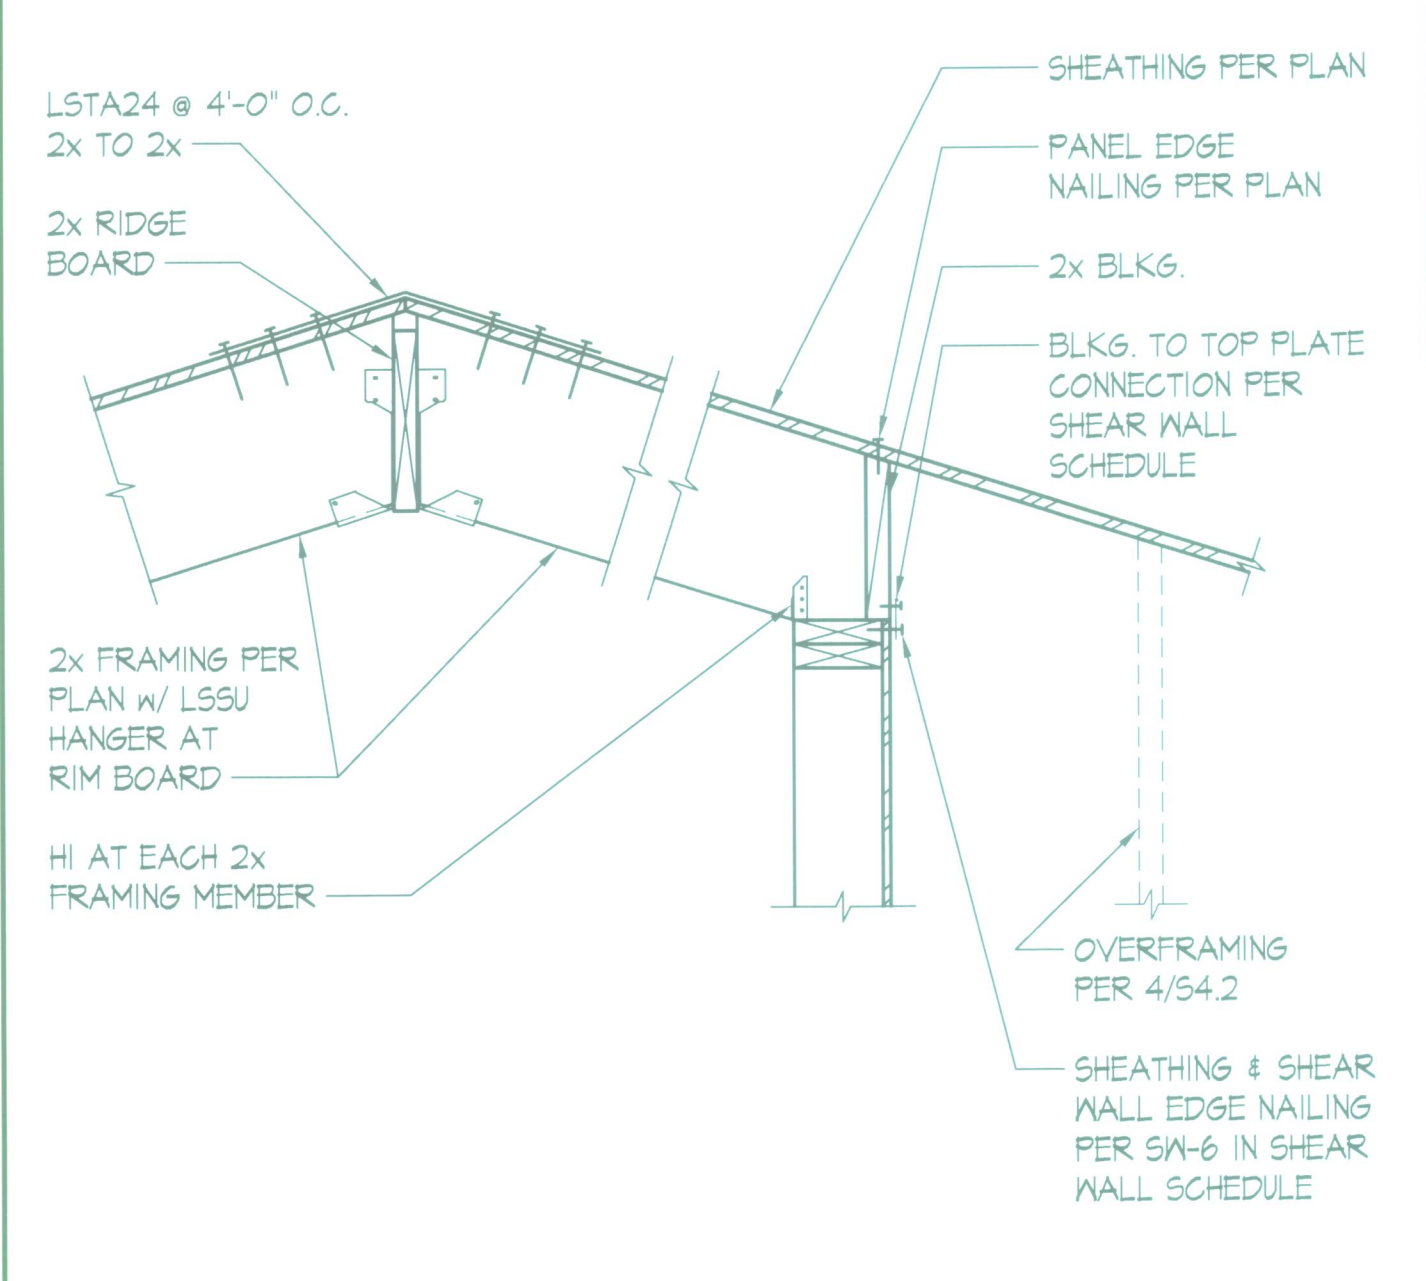


SECTION AT HIGH ROOF SCALE: 1/4"=1'-0" 8

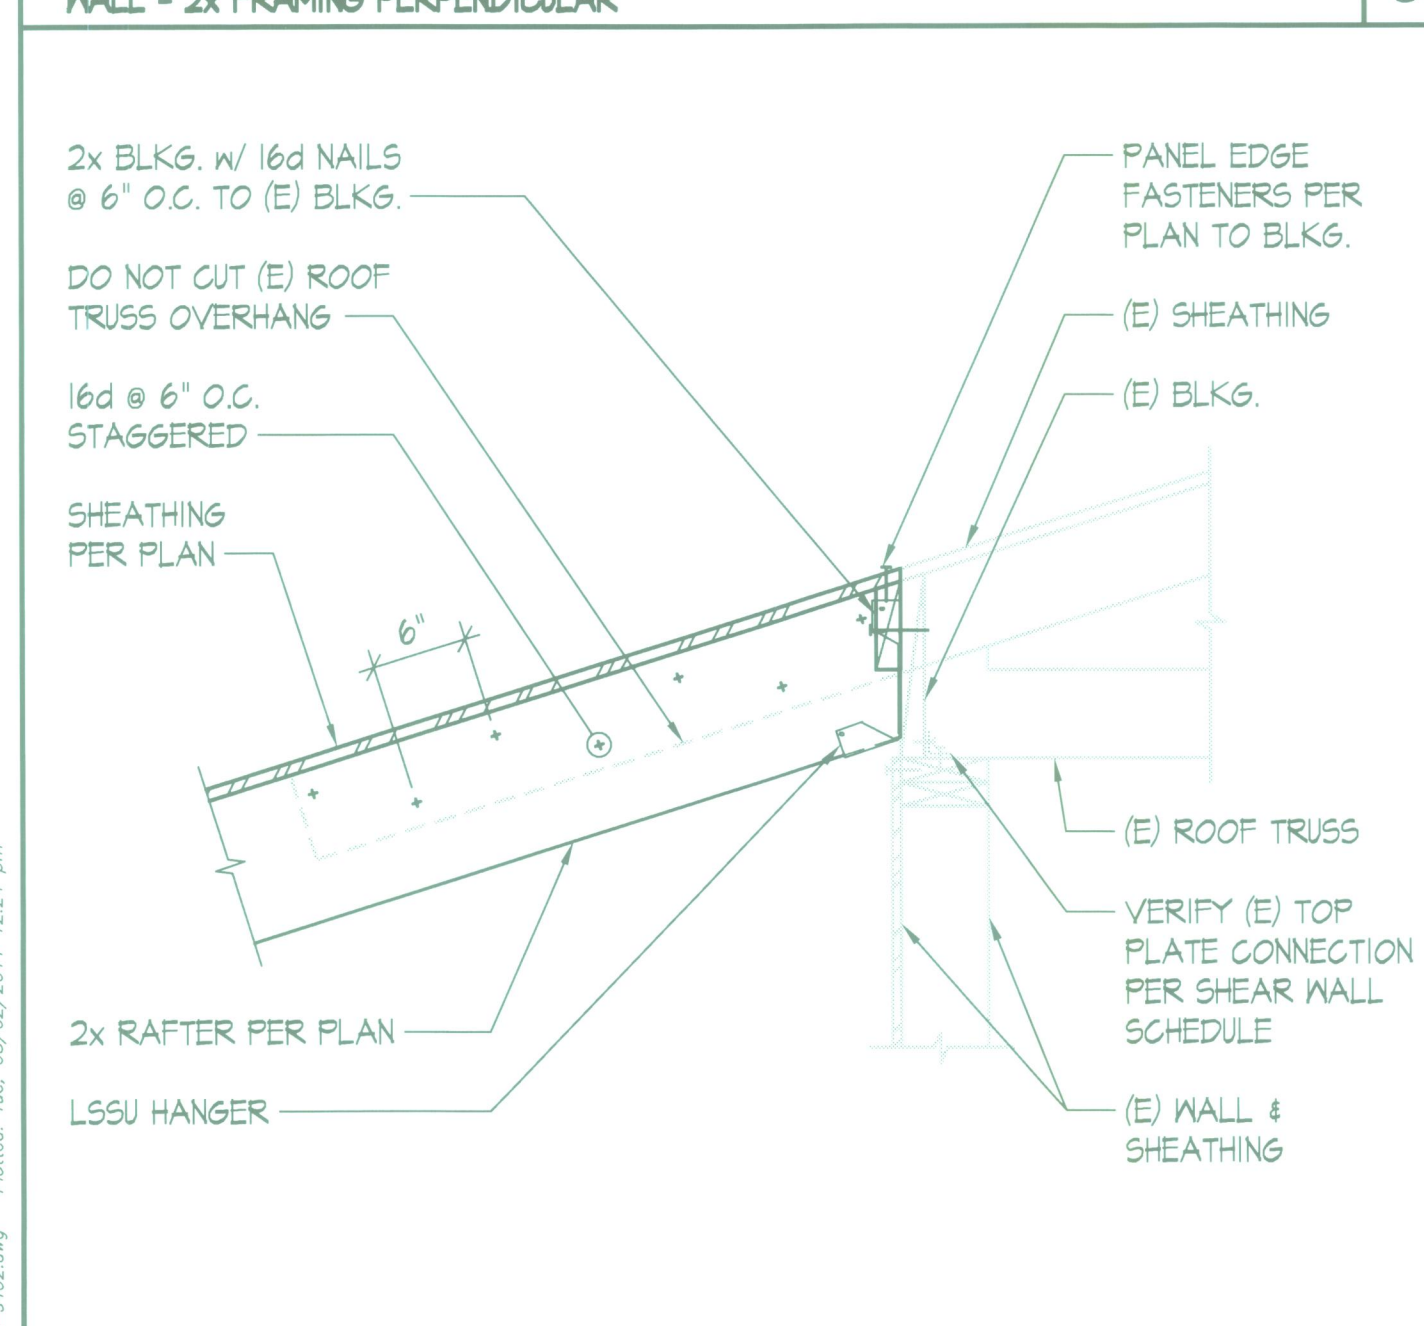


DETAIL SCALE: 1/4"=1'-0" 9

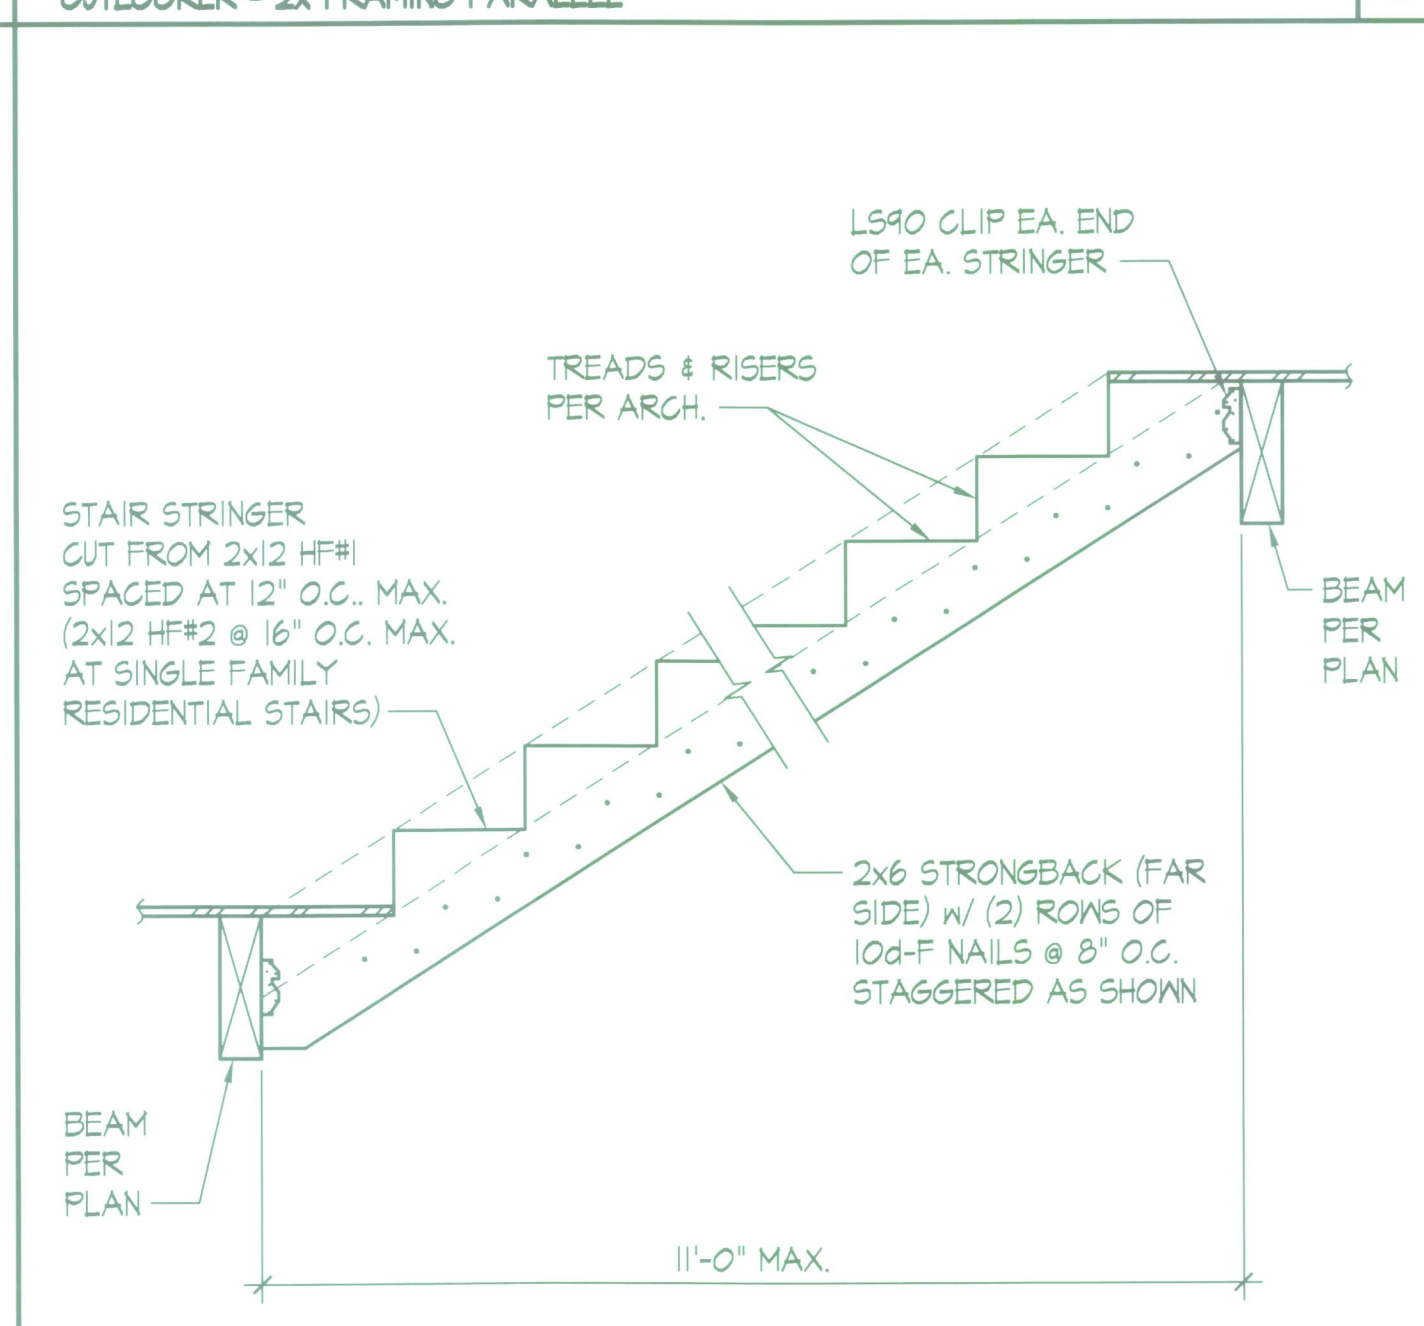

TYPICAL STAIR STRINGER SCALE: NONE 10

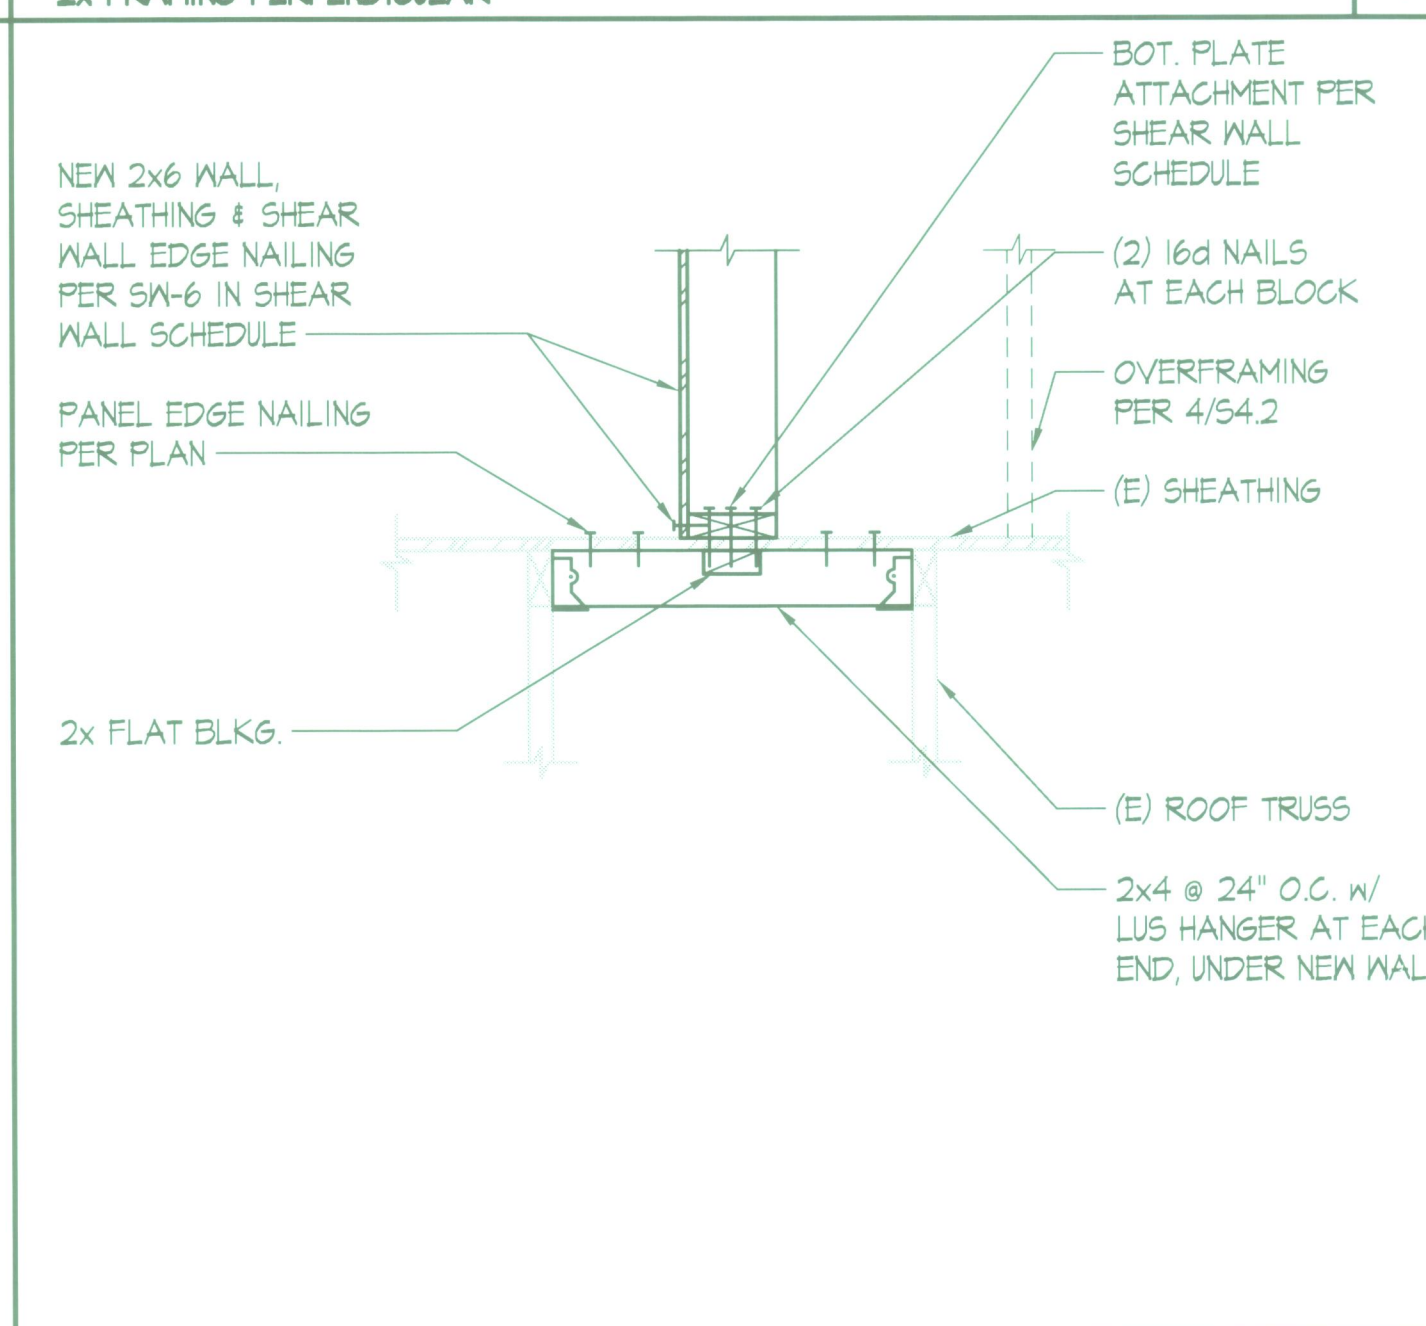

DETAIL SCALE: 1/4"=1'-0" 11

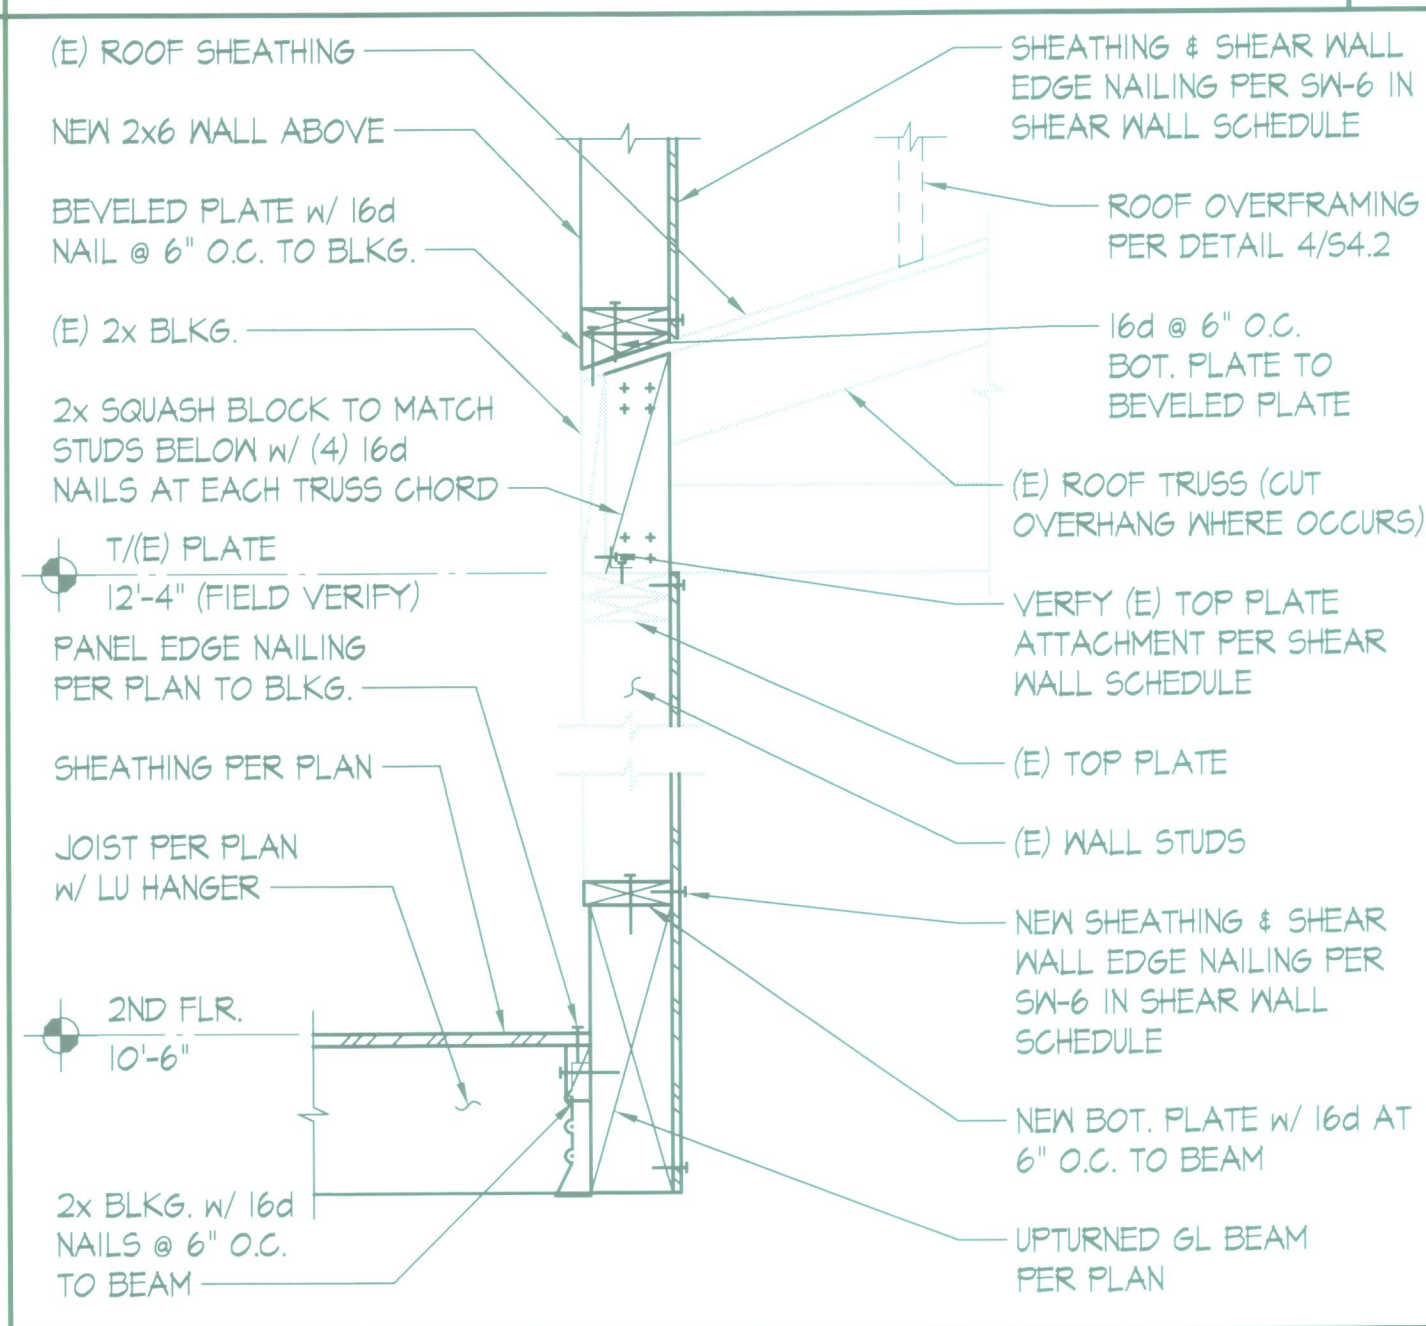


SECTION AT UPTURNED GLULAM BEAM SCALE: 1/4"=1'-0" 12



1511 THIRD AVENUE  
SUITE 323  
SEATTLE, WA 98101  
TEL 206.957.3900  
FAX 206.957.3901  
www.quantumce.com

SEAL:

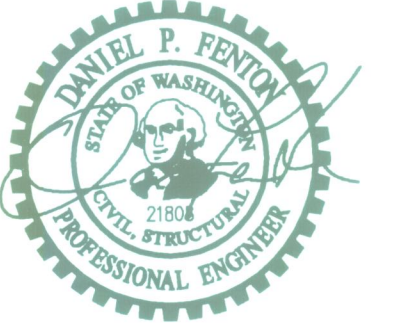

PROJECT:

**RAM NIWAS CHURCH**

AUBURN, WA 98001

OWNER: SATGURU RAM SINGH SATSUNGH  
Contact Person: Mr. Sukhdev Aulakh  
Contact Phone: (425) 255-6476

SHEET NOTES:

PERMIT SUBMITTAL	8/2/11
------------------	--------

NO.	DESCRIPTION	DATE	BY
ISSUES: 0	REVISIONS: 1		
P.M.	DPF		
P.E.	WI		
DRAWN BY:	SC		
SCALE:	AS SHOWN		
DATE:	8/2/2011		
JOB NO.	11136.01		

**TYPICAL WOOD DETAILS**

SHEET NO.

**S4.2R**

REVISIONS

File: 116-402.dwg Plotter: Tex. 08/02/2011 12:24 pm