


DATE:	FILEBOOK:	PAGE:	DRAWING NO.:	SHEET
			C26	27 OF 29
REEDSHAW PLAT WATER DETAILS				
CITY OF RENTON				
REEDSHAW PLAT RENTON, WA				
FOR: CALLIDUS DEVELOPMENT INC. 16838 SE 49RD STREET ISSAQUAH, WA 98027 PHONE: (425) 818-8829 FAX: (425) 818-8843				
PROJECT NO.: 12007 DRAWN BY: VK/ENM ISSUE DATE: 12/05/06 SHEET REV.: 07/19/2012				
WATER DETAILS				
06085D04-C26.DWG C26 SHEET 27 OF 29				


PORTION OF THE S.E. 1/4, S.E. 1/4, SECTION 4, TOWNSHIP 23 NORTH, RANGE 5 EAST, W.M.

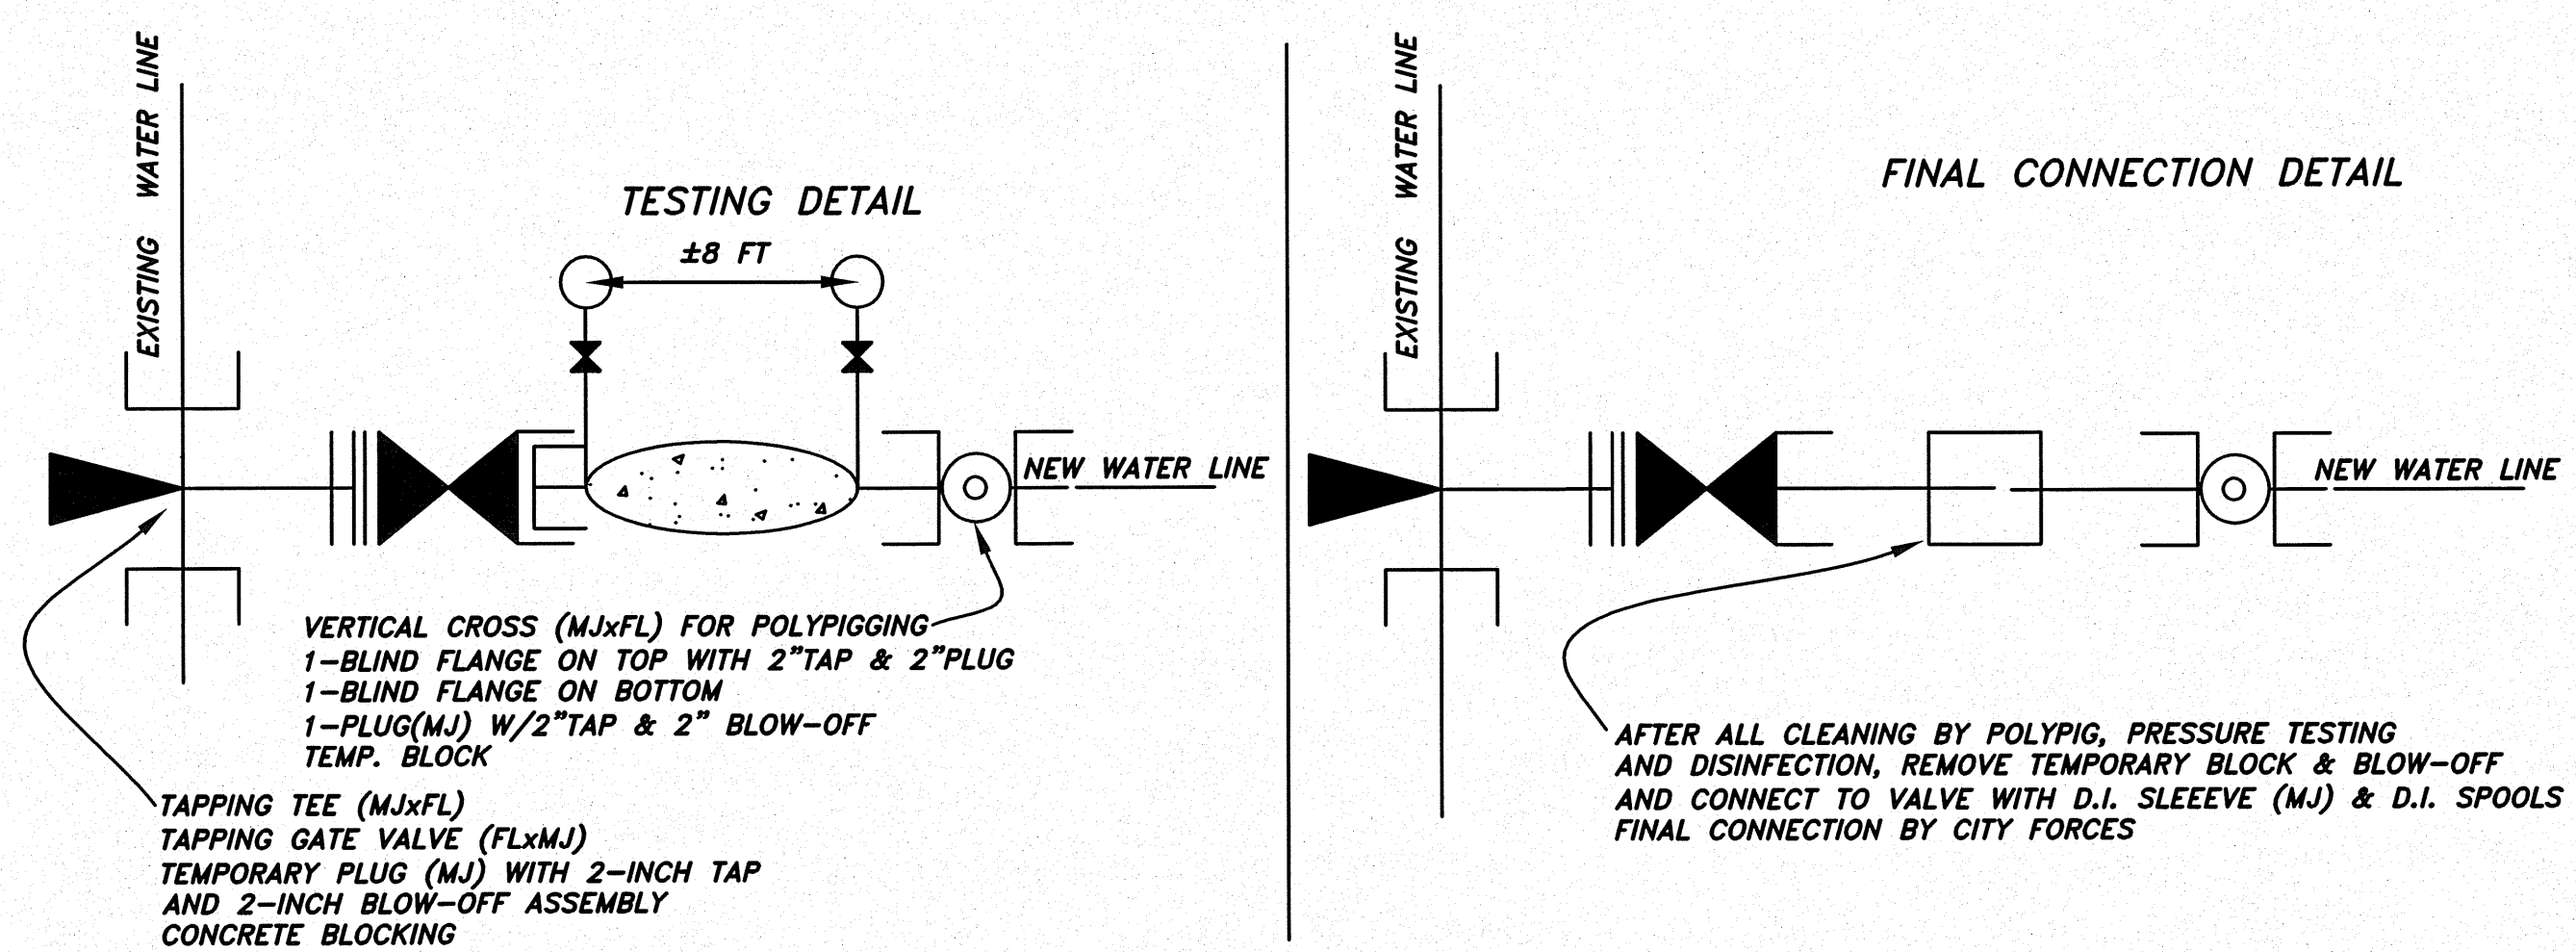


- NOTES:**
- TAPPING TEES SHALL BE MADE OF CAST IRON, DUCTILE IRON OR EPOXY-COATED STEEL. BOLTS AND NUTS SHALL BE COR-TEH. ALL TEES AND VALVES SHALL BE WATER TESTED BEFORE TAP.
 - NO SIZE ON SIZE TAPS ON CAST-IRON WATER LINES. TAP SHALL BE AT LEAST 2" SMALLER DIAMETER THAN THE EXISTING MAIN.
 - NO WET TAP ON ASBESTOS CEMENT LINE OR STEEL LINE.
 - WET-TAPPING OF EXISTING CITY OF RENTON WATER MAINS WILL BE DONE BY SPEER TAPS, INC., U.S. FILTER, SUPERIOR TAPPING INC, OR WESTERN UTILITIES SUPPLY CO., INC.
 - CONTRACTOR SHALL POT HOLE AND VERIFY THE HORIZONTAL AND VERTICAL ALIGNMENT OF EXISTING LINE OR STUB AND SHALL START LAYING THE NEW LINE AT THE SAME HORIZONTAL AND VERTICAL ALIGNMENT OF THE EXISTING STUB.
 - CITY FORCES WILL PERFORM THE FINAL CONNECTION FROM THE WATER LINE TO THE TAPPING VALVE WITH D.I. SLEEVE AND D.I. SPOOL

WET-TAP EXISTING WATER MAIN CONNECTION DETAIL

N.T.S.
 STA. 8138.80, 210' L, NE SUNSET BLVD. NE
 CITY OF RENTON DWG. NAME: BRX7 SP PAGE: B115

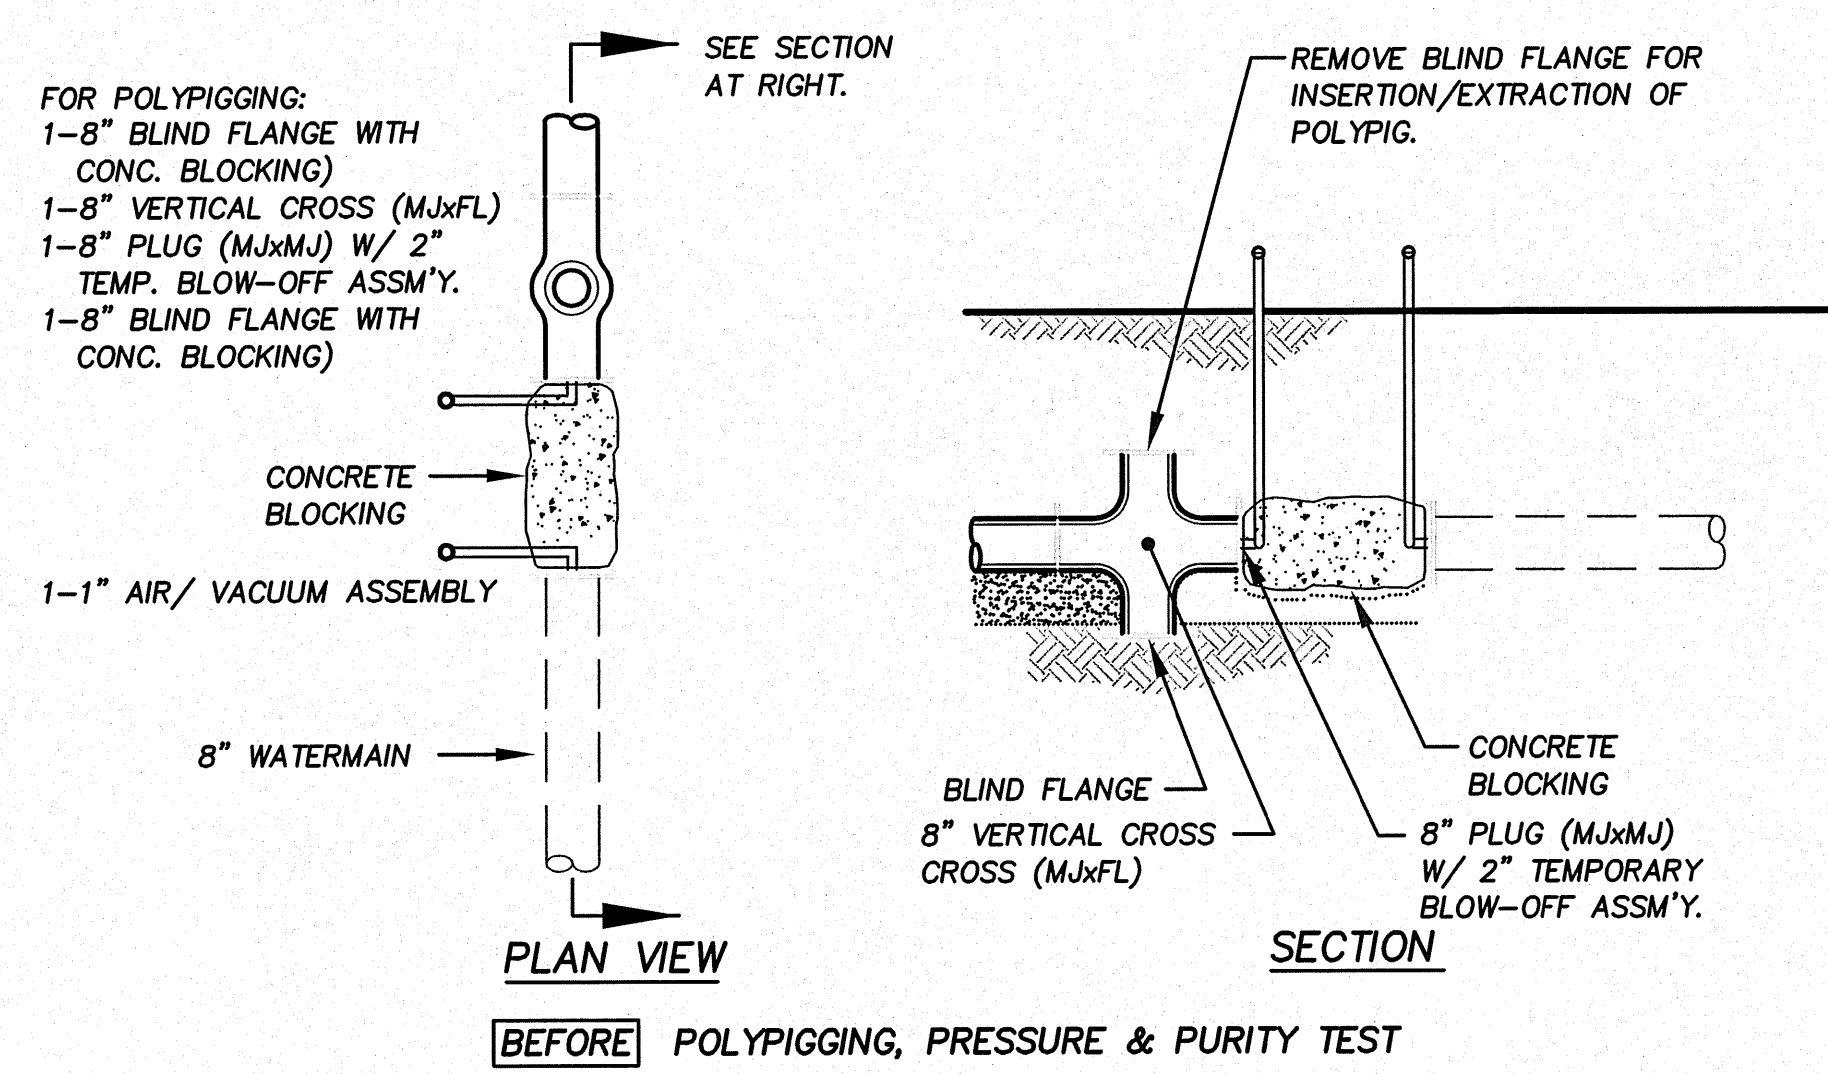


- NOTES:**
- CONTRACTOR SHALL POT HOLE AND VERIFY THE HORIZONTAL AND VERTICAL ALIGNMENT OF EXISTING LINE OR STUB AND SHALL START LAYING THE NEW LINE AT THE SAME HORIZONTAL AND VERTICAL ALIGNMENT OF THE EXISTING STUB.
- CITY FORCES WILL PERFORM THE FINAL CONNECTION FROM THE NEW LINE TO THE EXISTING STUB WITH D.I. SLEEVE AND D.I. SPOOL.

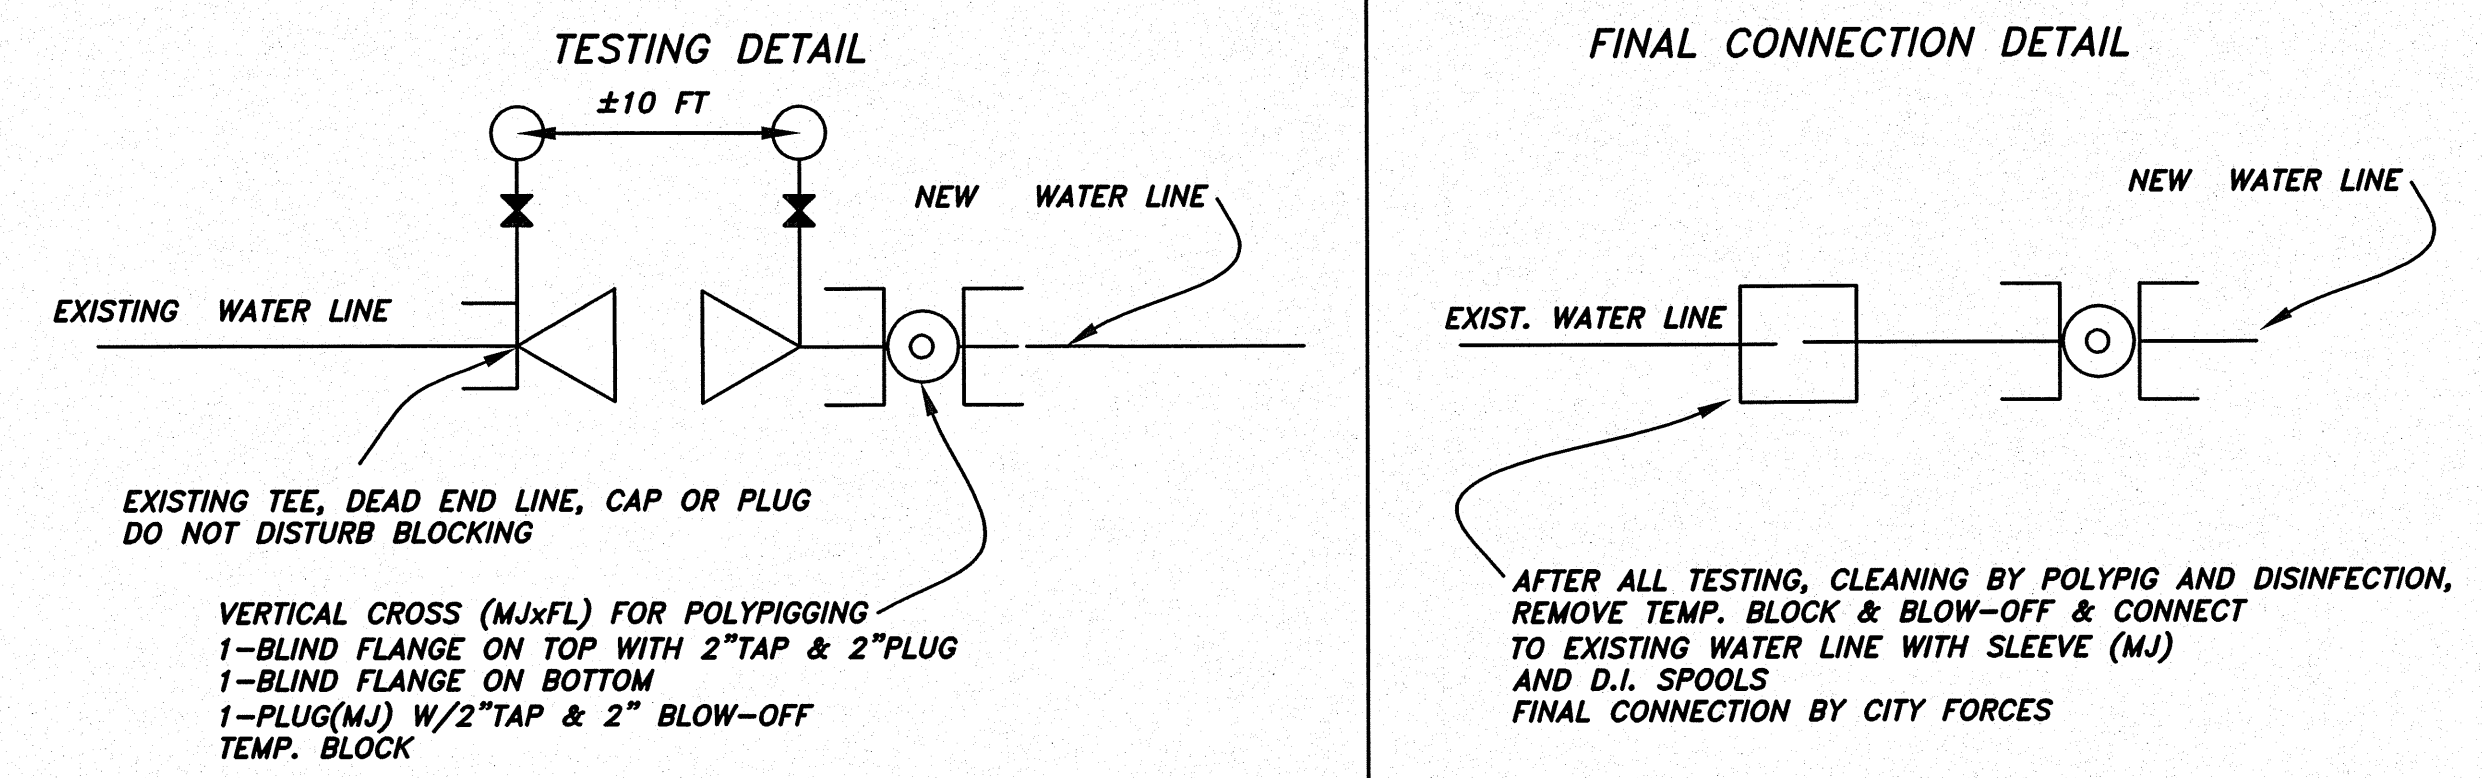


CONNECTION TO EXISTING STUB OR DEAD-END LINE

N.T.S.
 STA. 0154.59, 1332' L, REDMOND AVE NE
 CITY OF RENTON DWG. NAME: B116 SP PAGE: B116

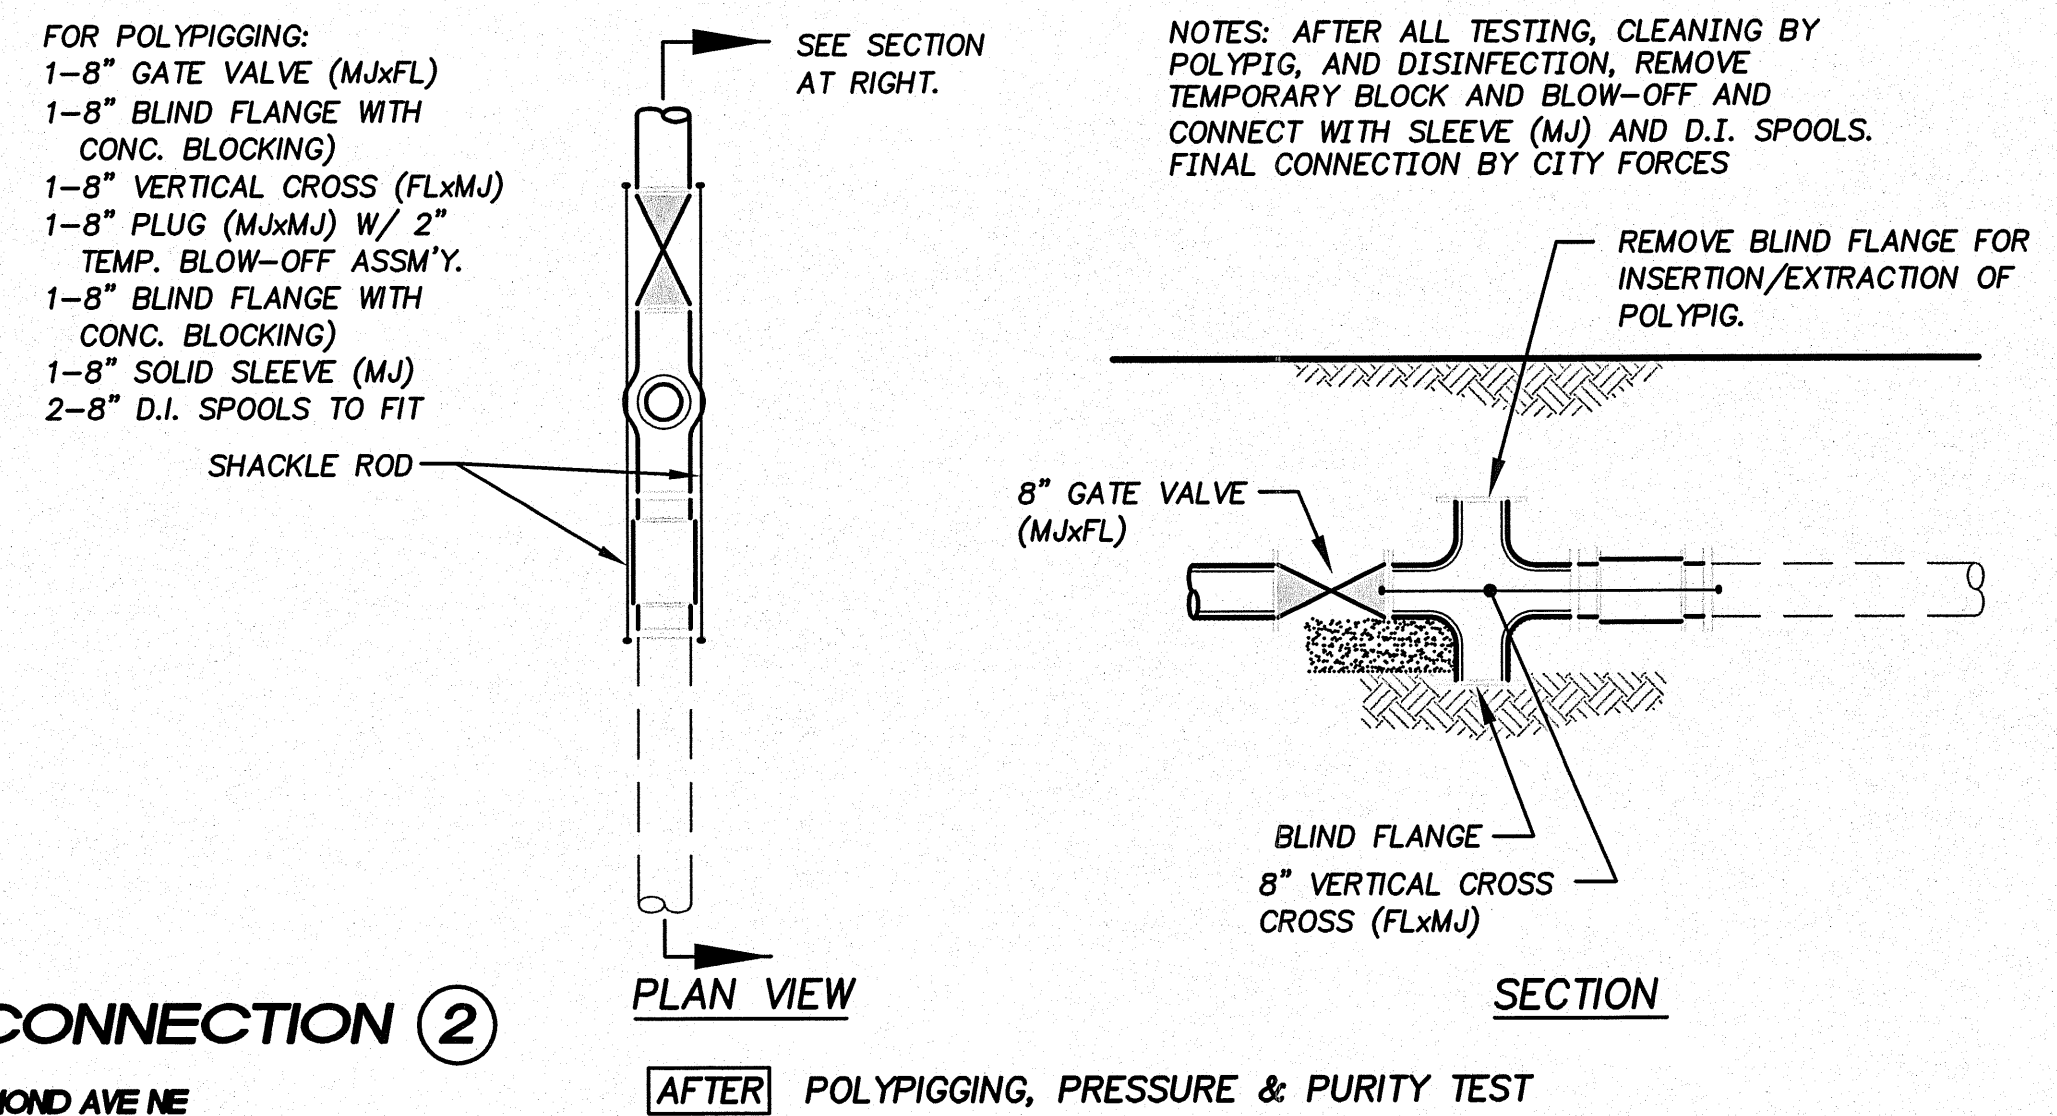


TYPE 2 - DEAD END CONNECTION

N.T.S.
 STA. 0154.59, 1332' L, REDMOND AVE NE
 CITY OF RENTON DWG. NAME: B116 SP PAGE: B116

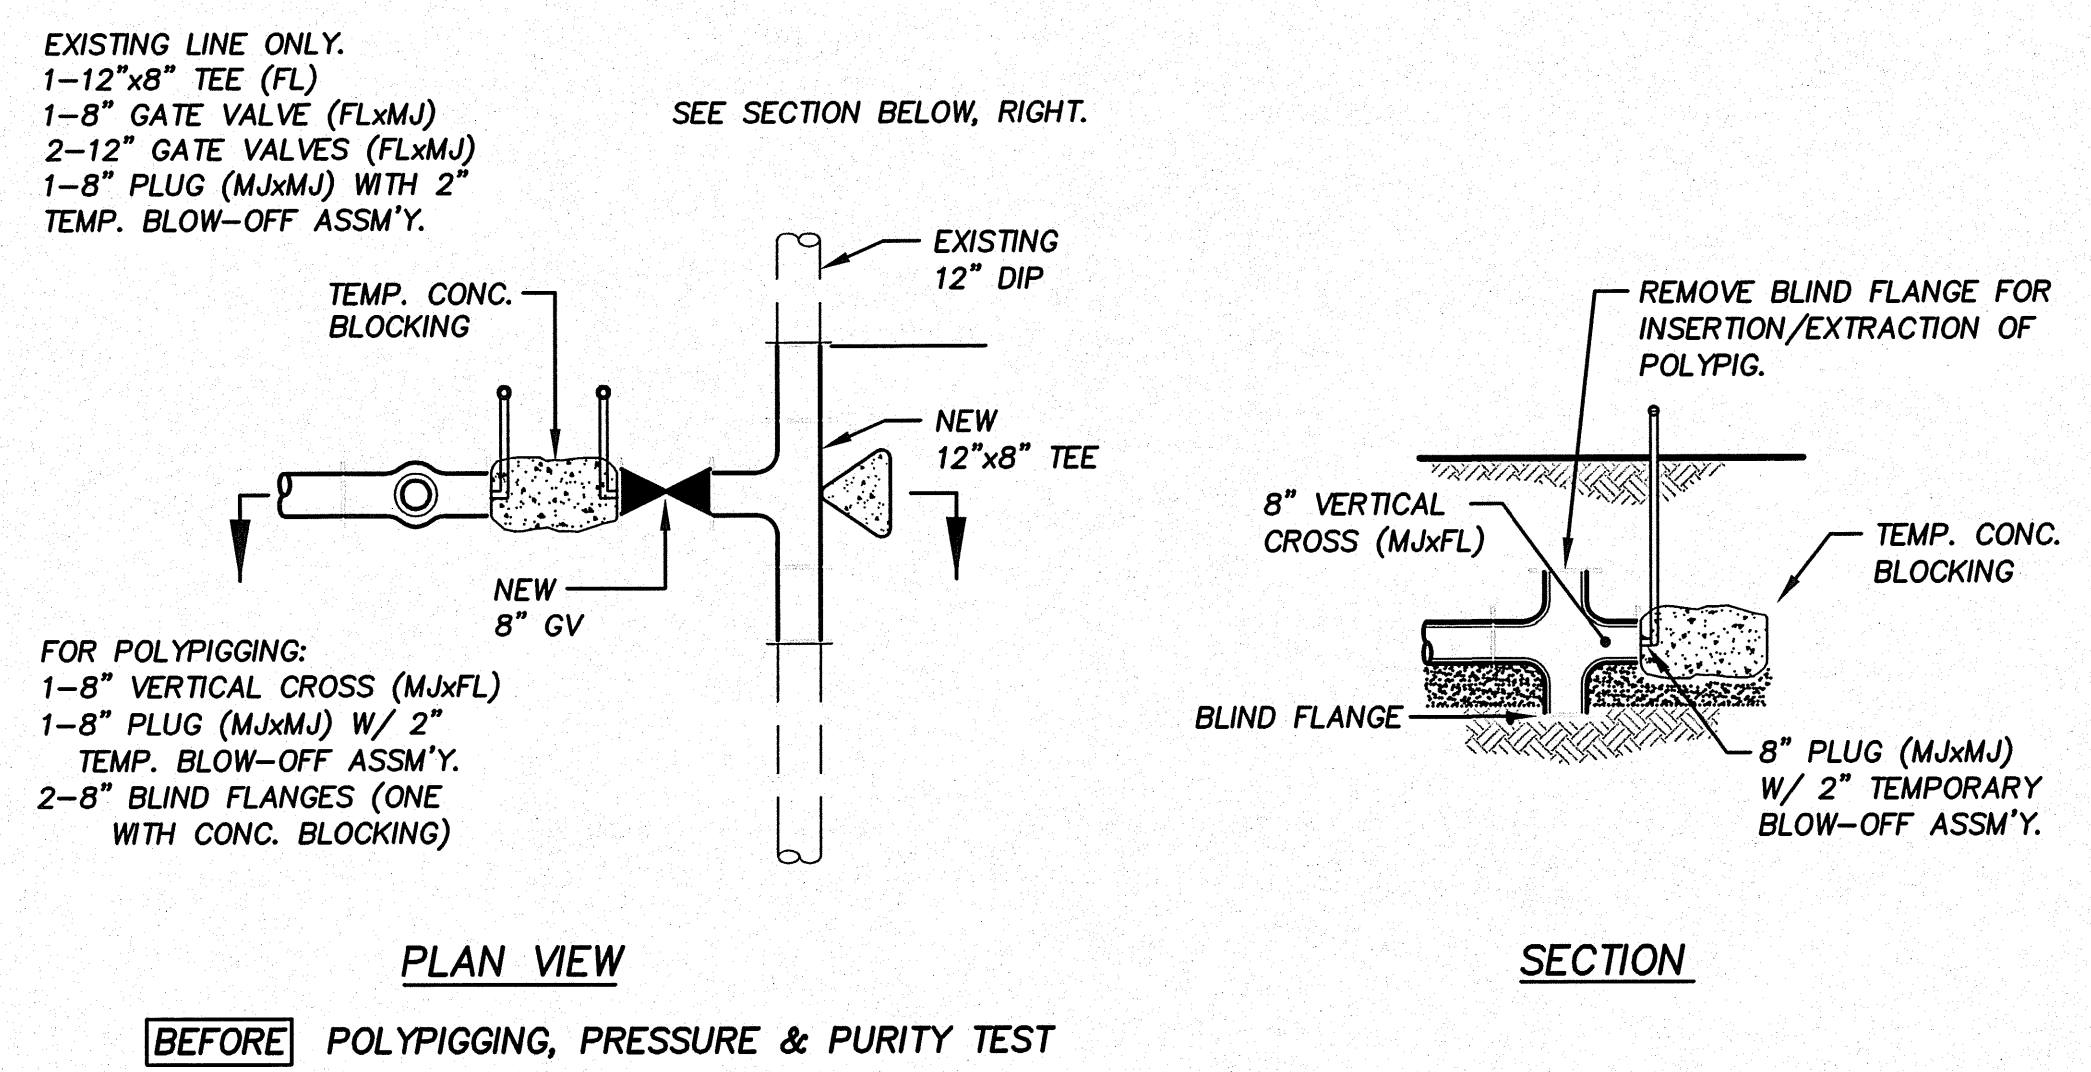

TYPE 1 - "TEE" CONNECTION

N.T.S.
 STA. 8138.80, 210' L, NE SUNSET BLVD. NE
 CITY OF RENTON DWG. NAME: BRX7 SP PAGE: B115

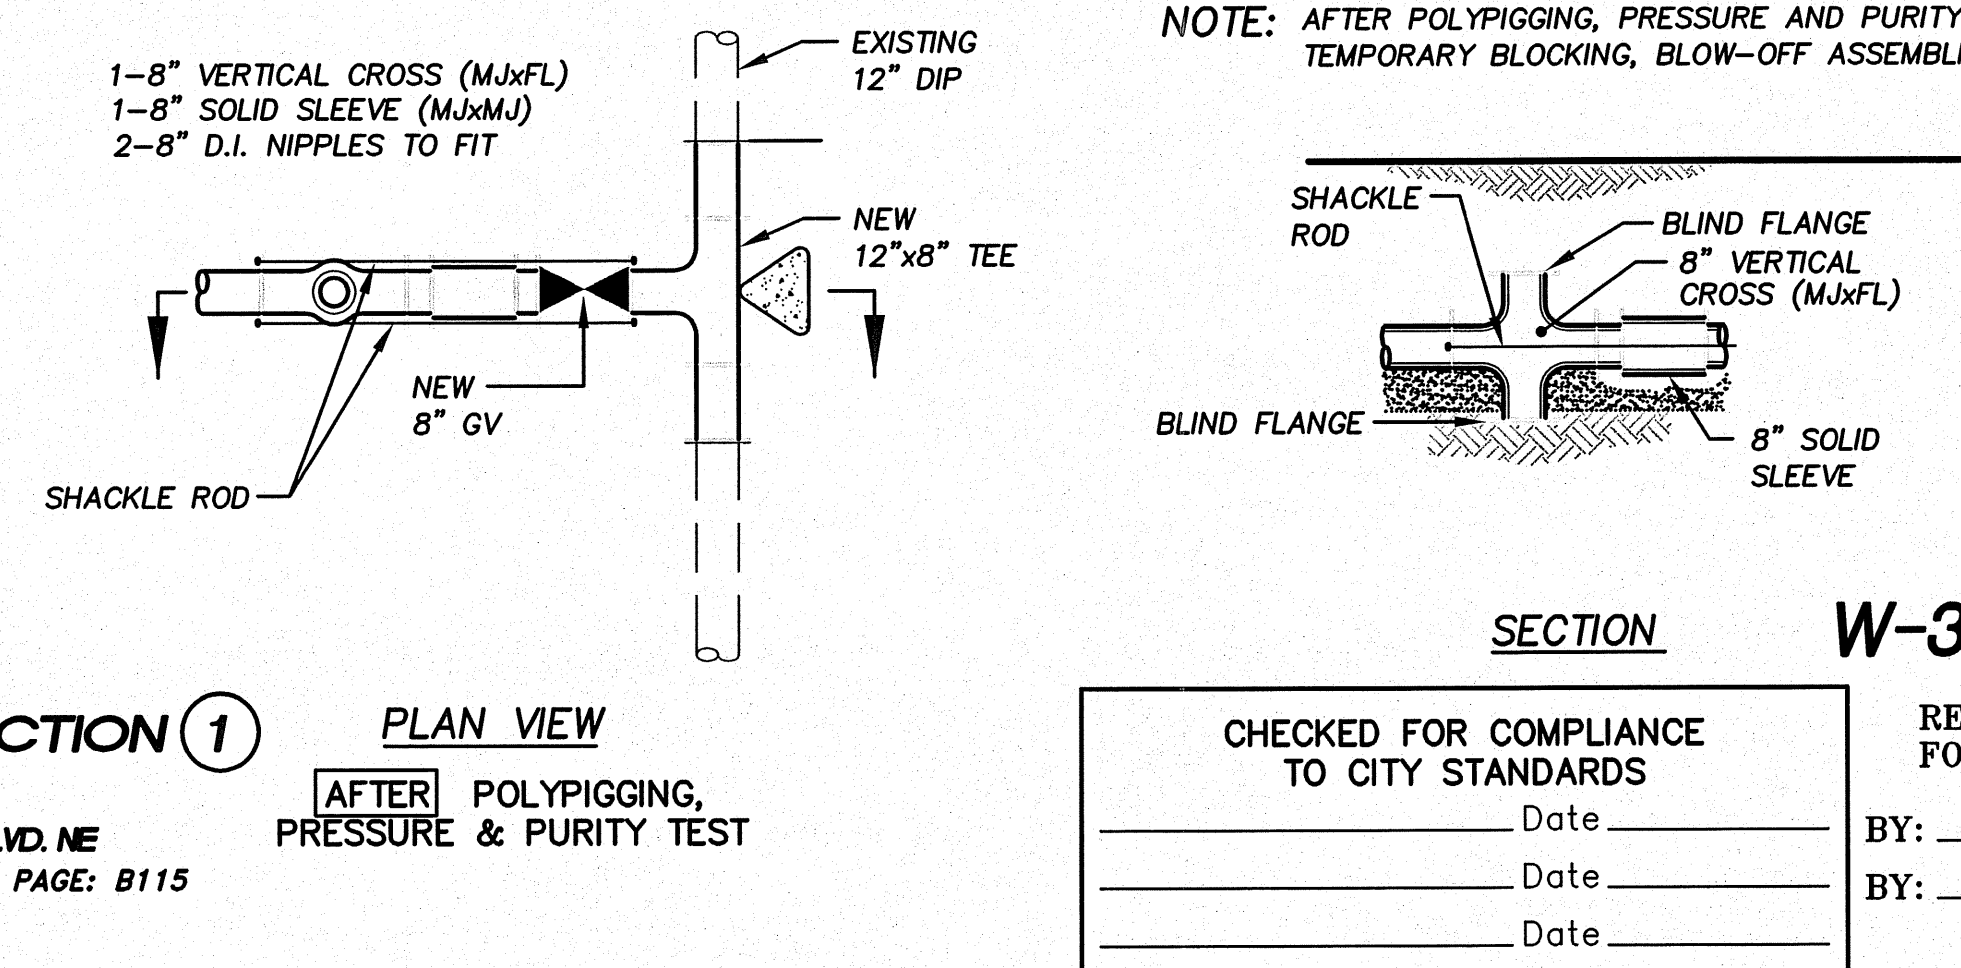

W-337206

CHECKED FOR COMPLIANCE TO CITY STANDARDS

RECOMMENDED FOR APPROVAL

BY: _____

BY: _____

Date _____

Date _____

Date _____