

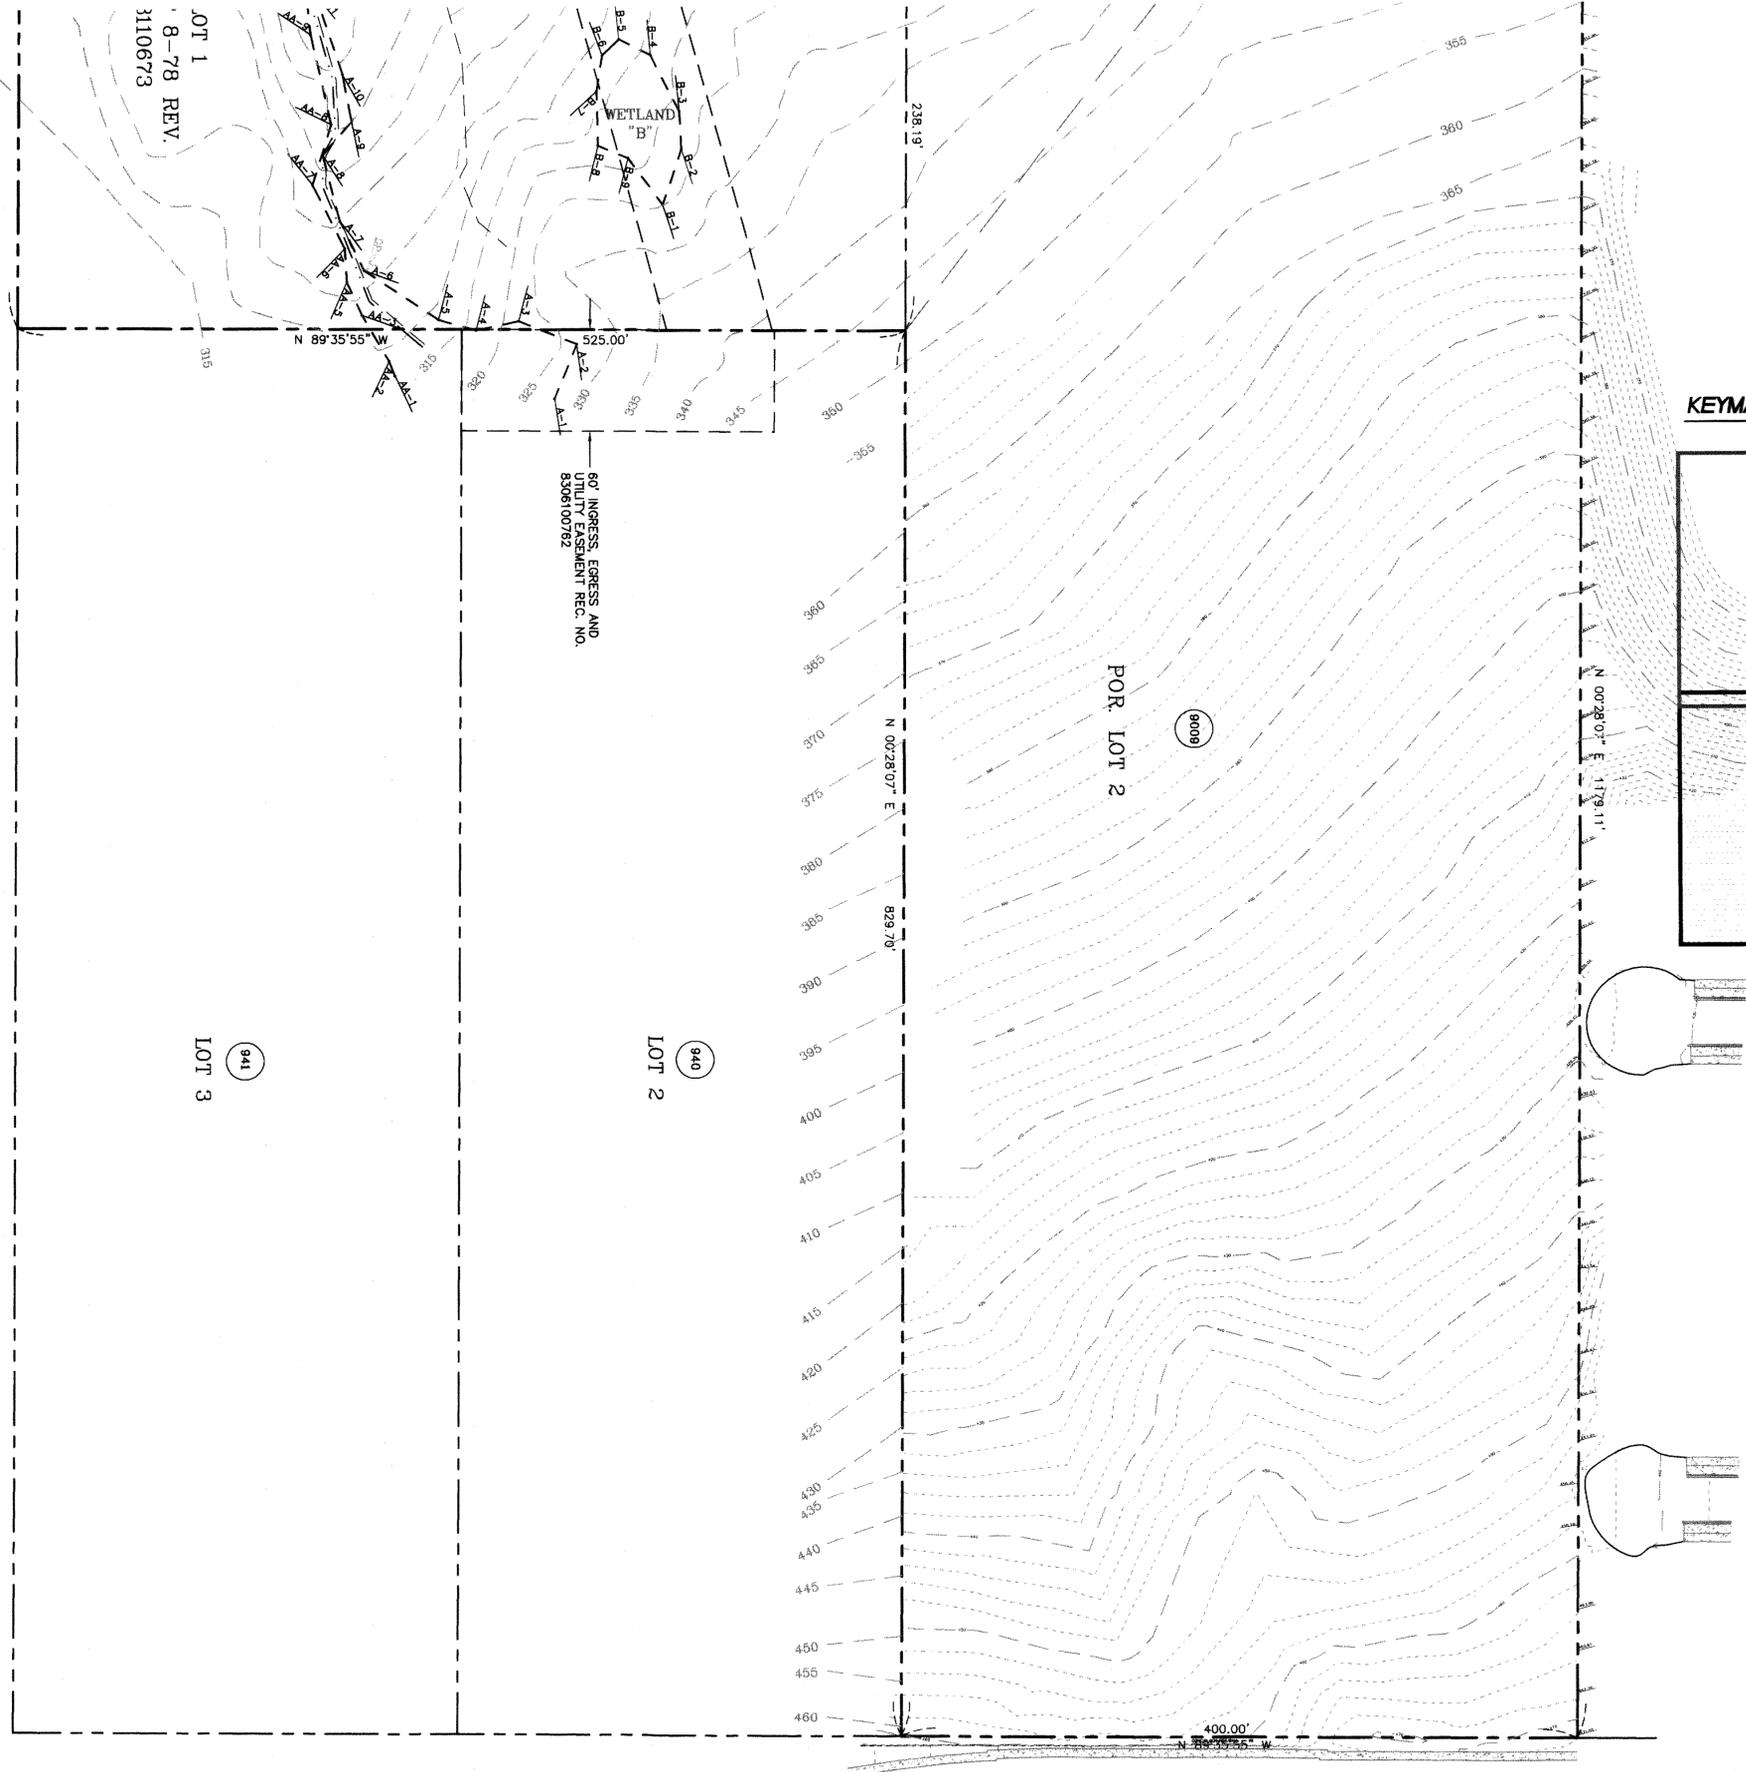


PORTION OF THE SW 1/4, SECTION 32, T. 21 N., R. 5 E., W.M.

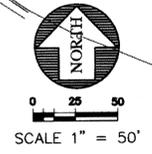

KEYMAP

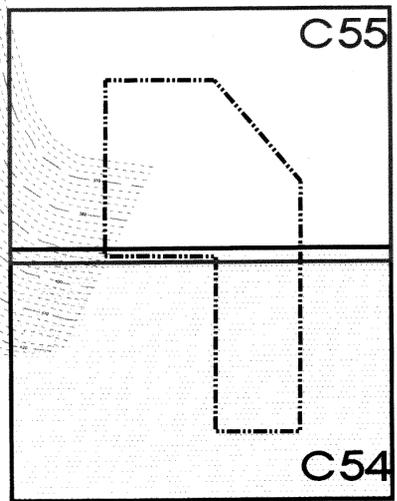

RECORD DRAWING CERTIFICATION  
THESE DRAWINGS CONFORM TO THE CONTRACTOR'S CONSTRUCTION RECORDS.

BY: \_\_\_\_\_ DATE \_\_\_\_\_

TITLE/POSITION: \_\_\_\_\_

CONFIRMED BY CITY: \_\_\_\_\_ DATE \_\_\_\_\_

PROJECT REF: FAC07-0016  
HS May 10, 2013  
THESE PLANS ARE "APPROVED" FOR CONFORMANCE WITH THE CITY OF AUBURN'S ENGINEERING DIVISION REQUIREMENTS.

APPROVED BY: *Dennis Sella*  
DATE APPROVED: 5/15/13



15445 53RD AVE. S.  
SEATTLE, WA 98188  
PHONE: (206) 431-7970  
FAX: (206) 388-1648  
WEB SITE: PACENG.COM

**Pacific Engineering Design, LLC**  
Civil Engineering and Planning Consultants

**LAKELAND HILLS ESTATES**  
CITY OF AUBURN

FOR: DENOVA NORTHWEST, LLC.  
1207 WEST AVENUE SOUTH, PMB#2  
NORMANBY PARK, WA 98148  
PHONE: (206) 429-3884  
FAX: (206) 299-9519

PROJECT NO.: 12022  
DRAWN BY: ENM  
ISSUE DATE: 07-17-07  
SHEET REV.:

EXISTING CONDITIONS PLAN

05056E001-C44-C45.DWG  
**C54**  
SHEET 54 OF 55