



Glenn Takagi  
Landscape Architect  
18550 Firlands Way N.  
Suite #102  
Shoreline, WA 98133  
(206) 542-6100

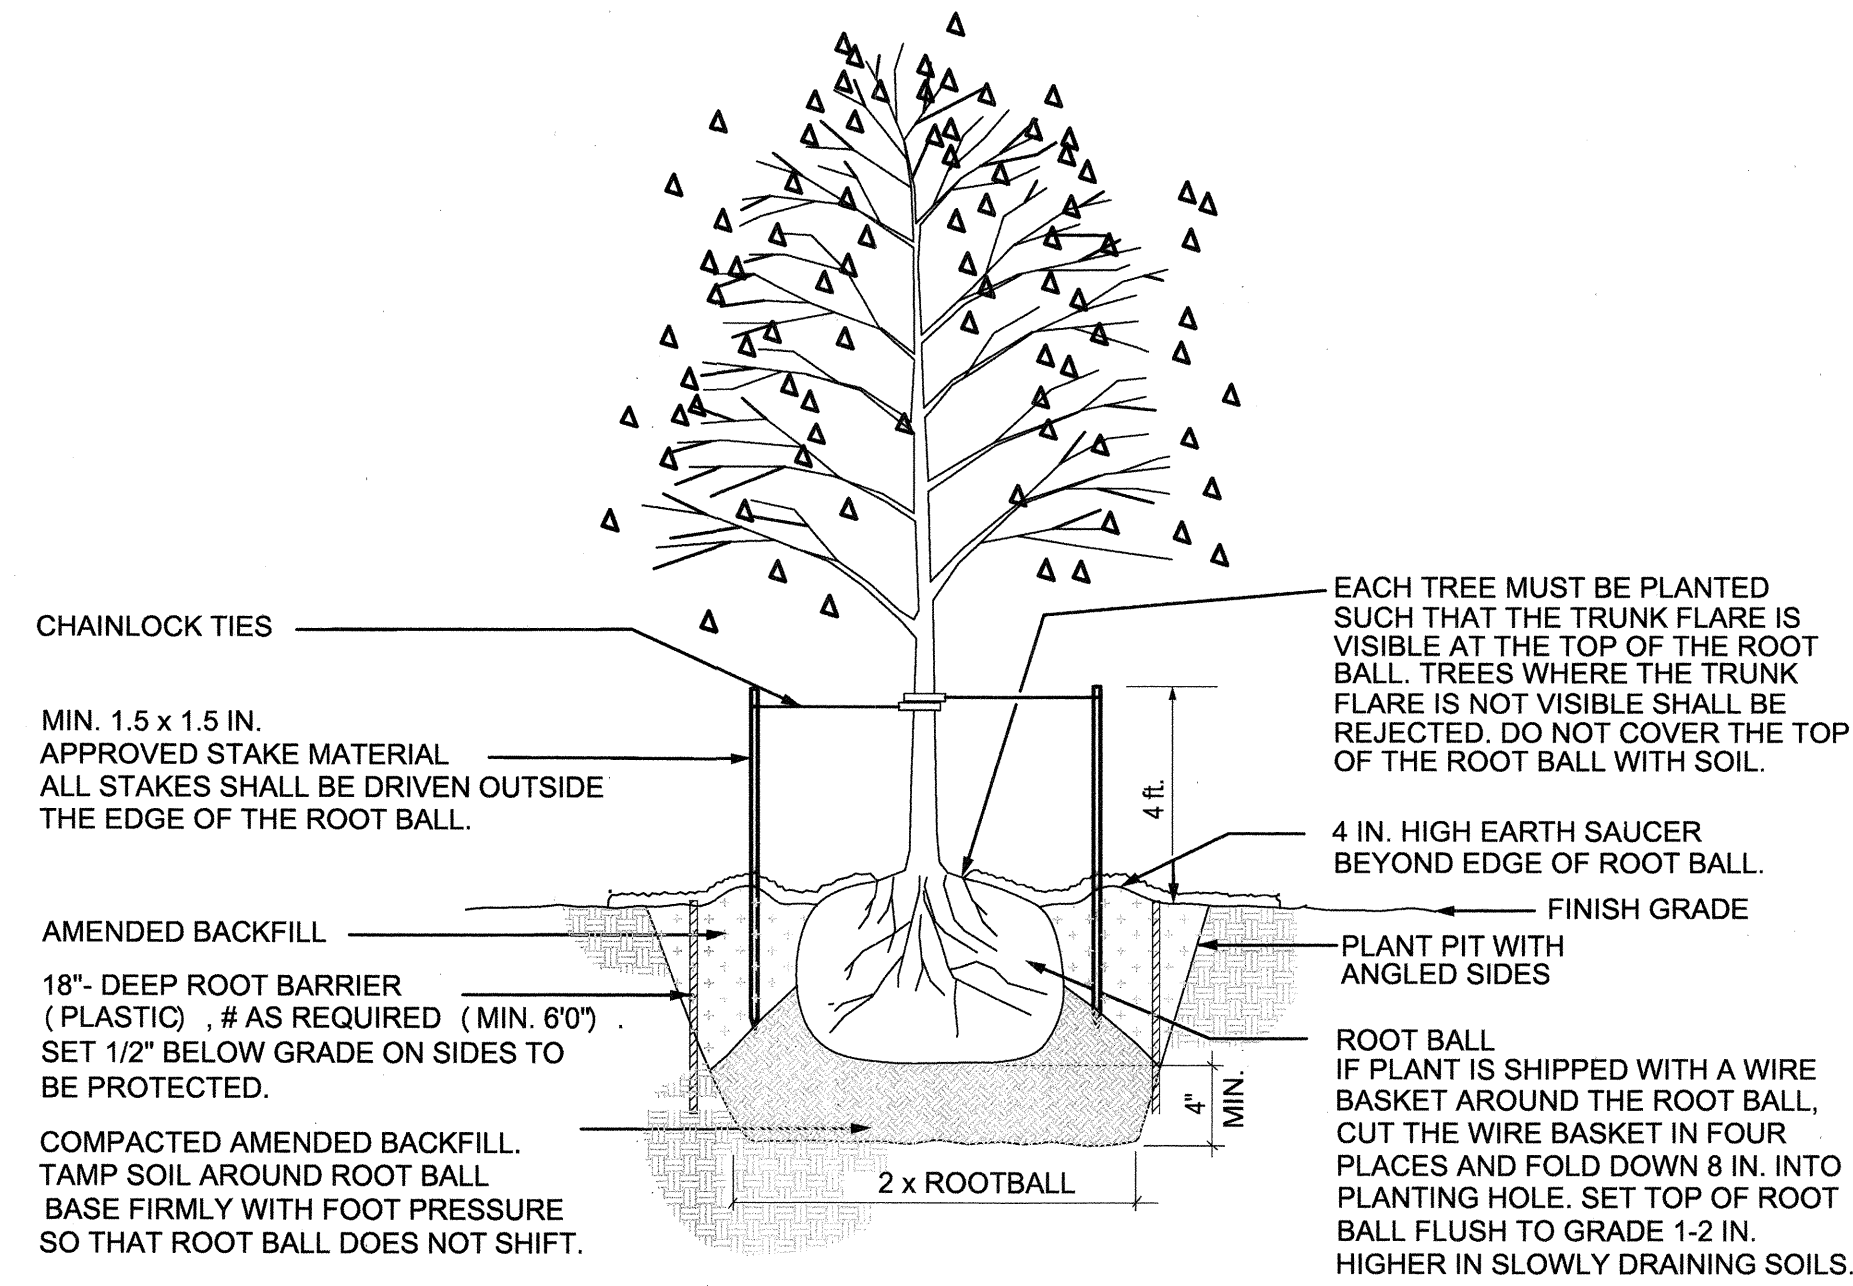


TIGHTEN TIES ONLY ENOUGH TO KEEP FROM SLIPPING.  
ALLOW FOR SOME TRUNK MOVEMENT. CHAINLOCK SHALL BE LONG ENOUGH TO ACCOMMODATE 1.5 IN. OF GROWTH.  
\*SEE NOTES SHEET L 1.5 FOR SOIL PREPARATION STANDARDS  
\*AT TIME OF PLANTING, MAINTAIN LOWER BRANCHES OF TREE AT 5'0" MIN. CLEARANCE ABOVE THE SIDEWALK


1 DECIDUOUS TREE PLANTING  
NOT TO SCALE \*SEE CITY OF AUBURN PUBLIC WORKS STD DETAIL: TRAFFIC-14 FOR ADDITIONAL TREE STAKING/ PLANTING INFORMATION

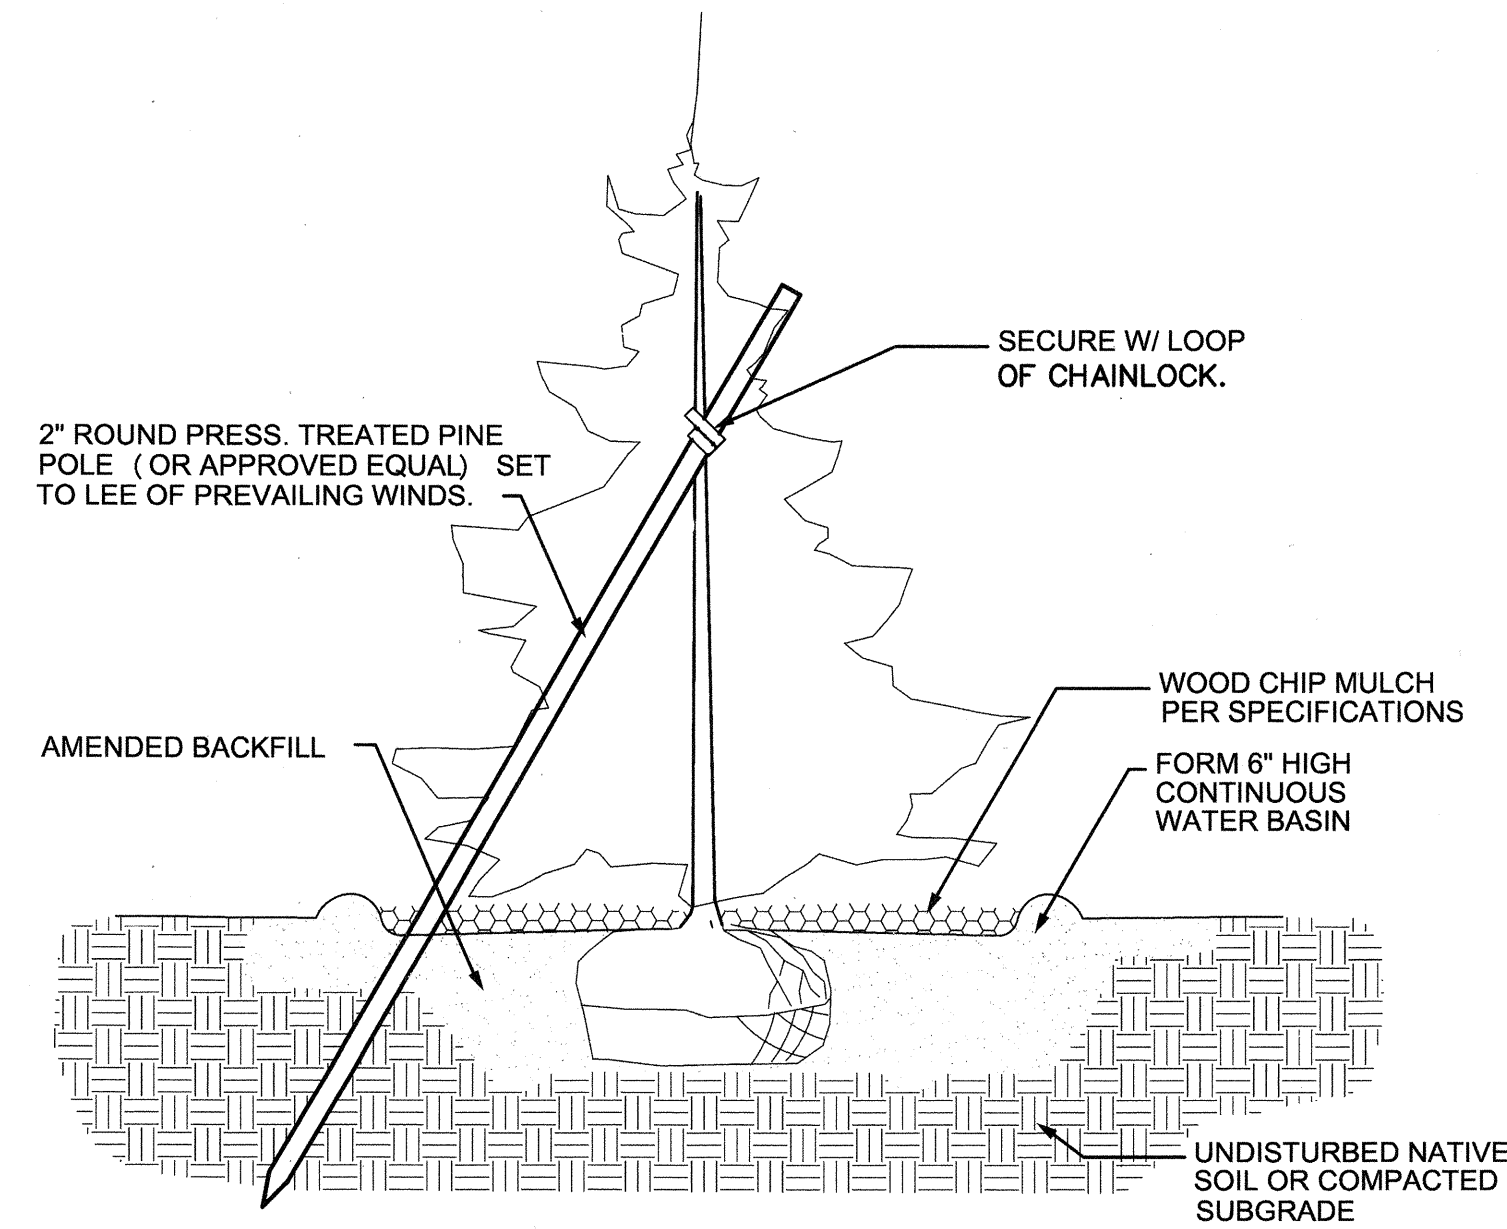

2 CONIFEROUS TREE PLANTING  
NOT TO SCALE \*SEE NOTES SHEET L 1.5 FOR SOIL PREPARATION STANDARDS

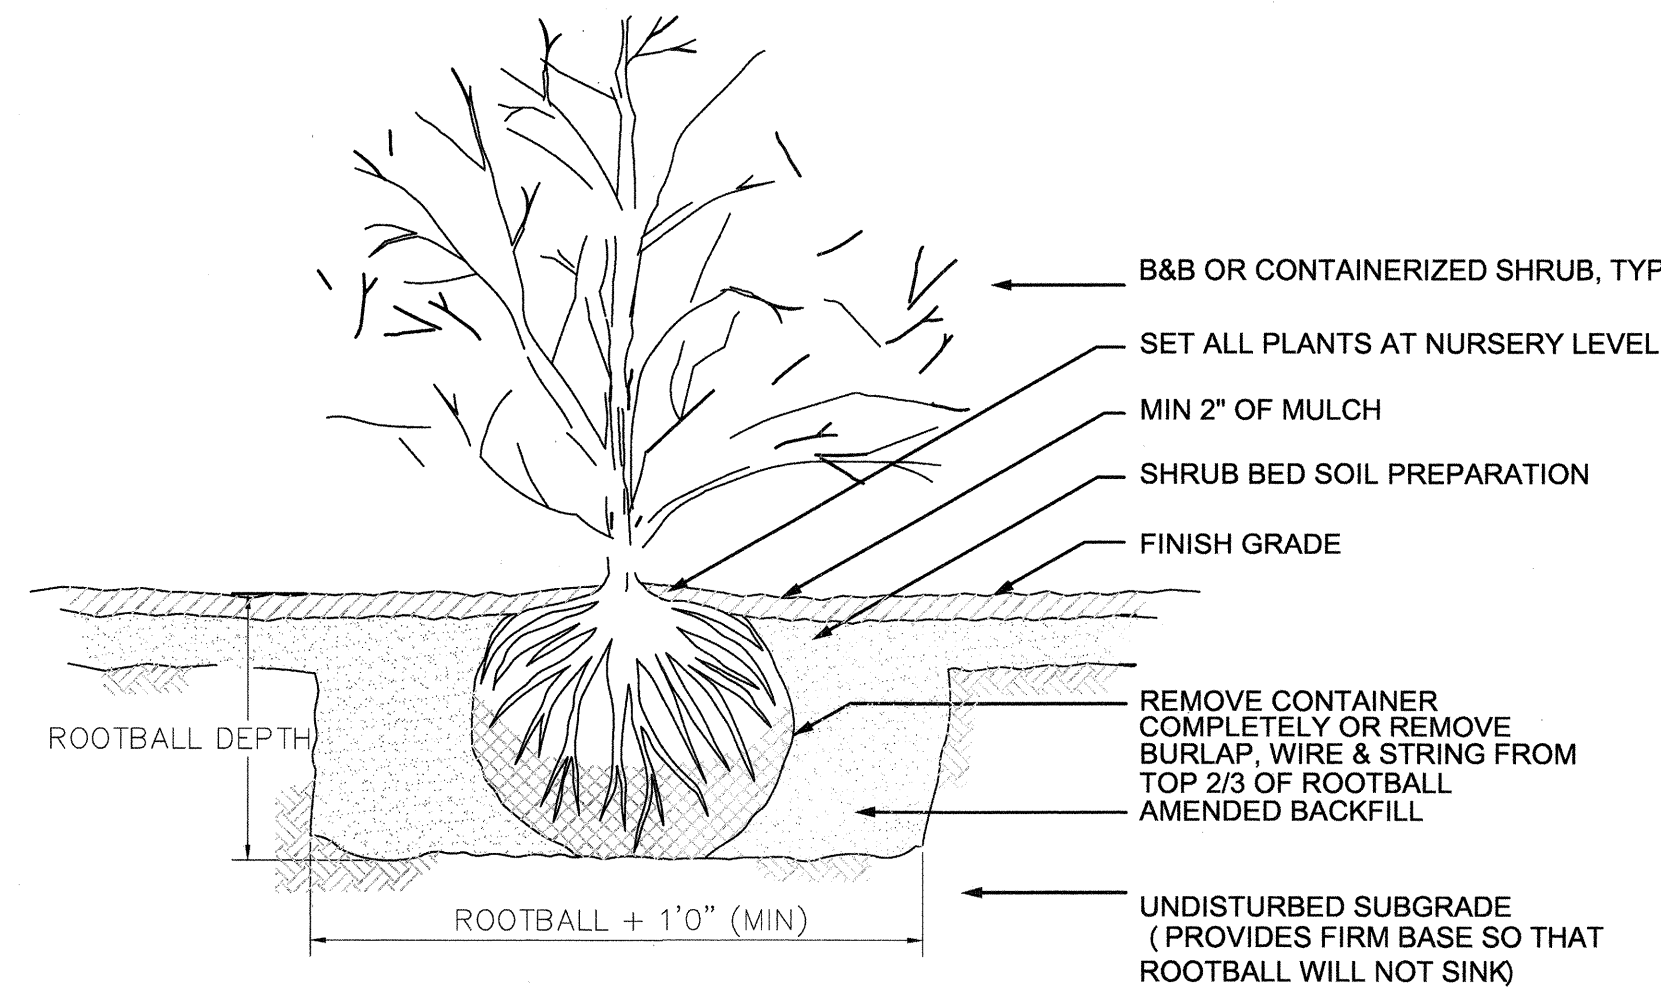

3 SHRUB PLANTING  
NOT TO SCALE \*SEE NOTES SHEET L 1.5 FOR SOIL PREPARATION STANDARDS

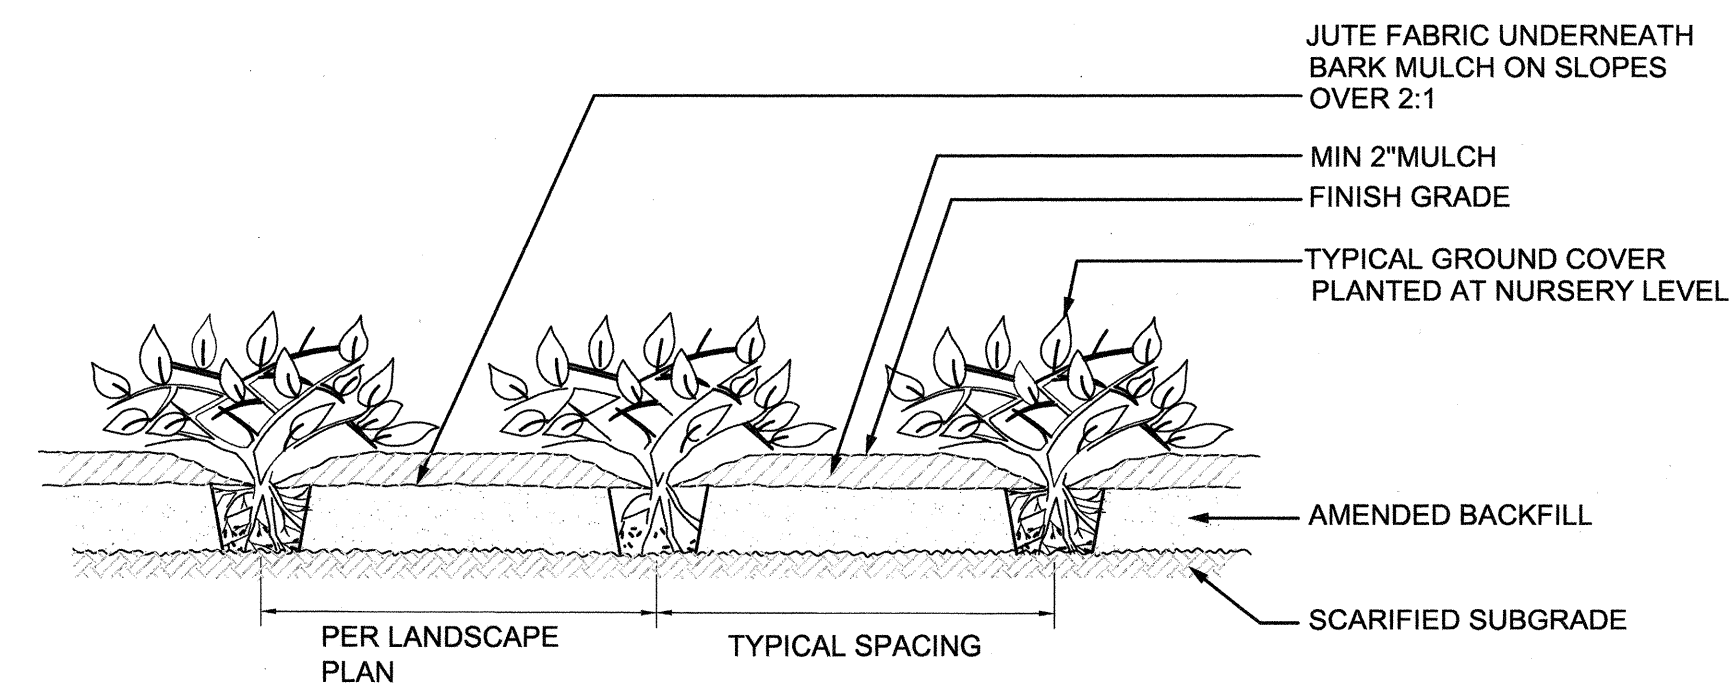

4 GROUND COVER PLANTING  
NOT TO SCALE \*SEE NOTES SHEET L 1.5 FOR SOIL PREPARATION STANDARDS

RECORD DRAWING CERTIFICATION  
THESE DRAWINGS CONFORM TO THE CONTRACTOR'S CONSTRUCTION RECORDS.  
BY: \_\_\_\_\_ DATE \_\_\_\_\_  
TITLE/POSITION: \_\_\_\_\_  
CONFIRMED BY CITY: \_\_\_\_\_ DATE \_\_\_\_\_

PROJECT REF:  
THESE PLANS ARE "APPROVED" FOR CONFORMANCE WITH THE CITY OF AUBURN'S PLANNING DEPARTMENT REQUIREMENTS.  
APPROVED BY: Glenn Takagi  
DATE APPROVED: 5-14-13

Project No.: \_\_\_\_\_  
Drawn: GT / TV  
Checked: GT  
Drawing Issue: 05.02.13  
Revisions:  
05-14-08 Staff Com. 4-3-08  
03.21.13 Staff Comments  
05.02.13 Staff Comments