

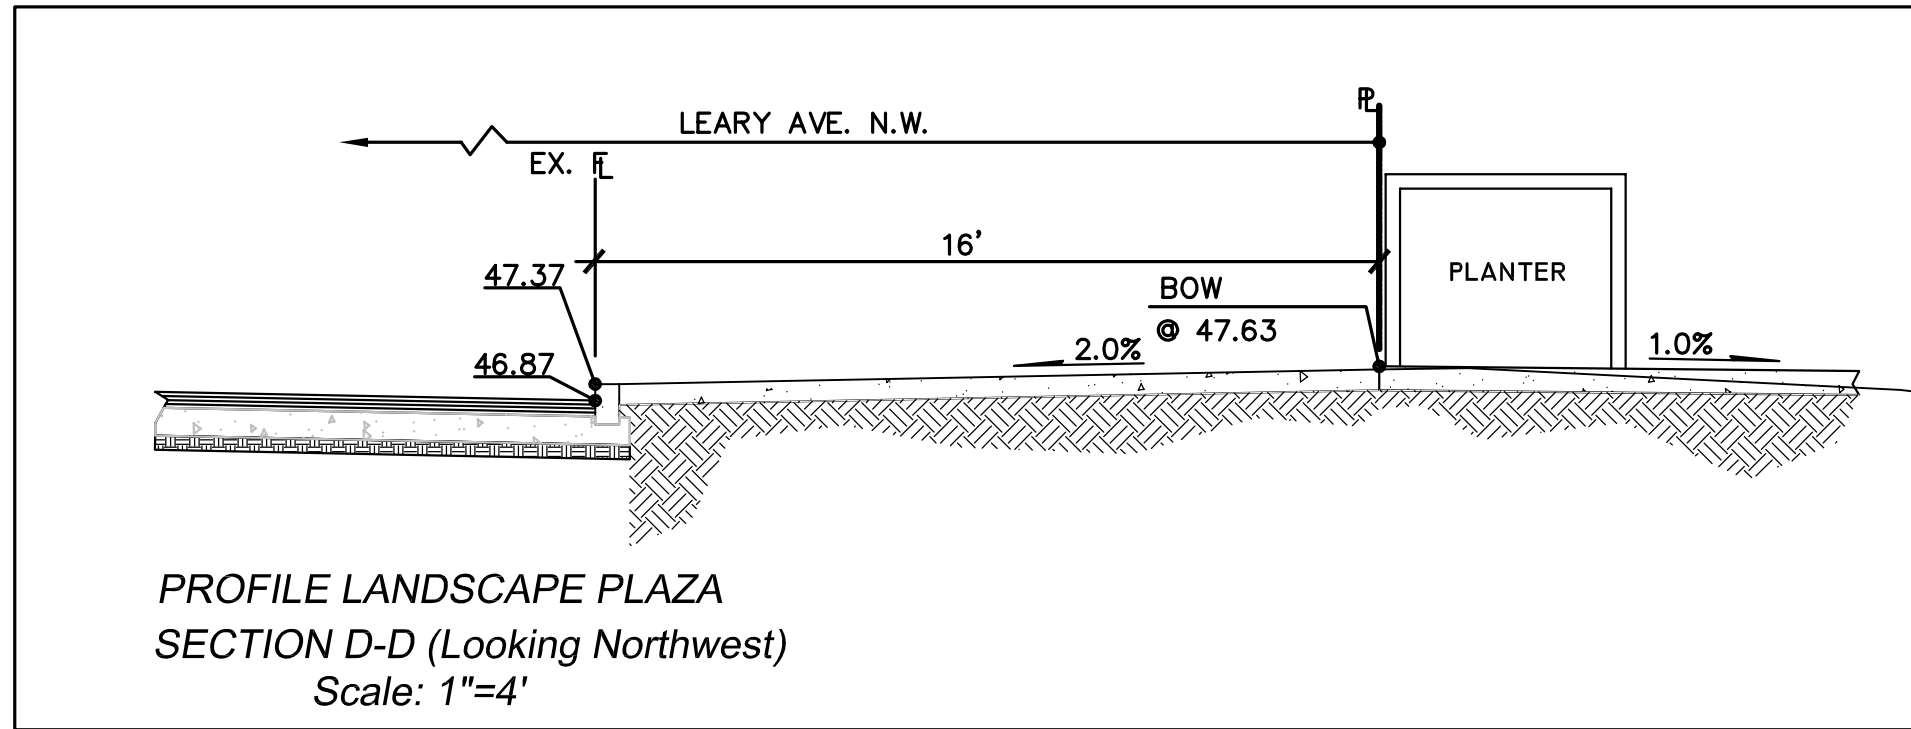
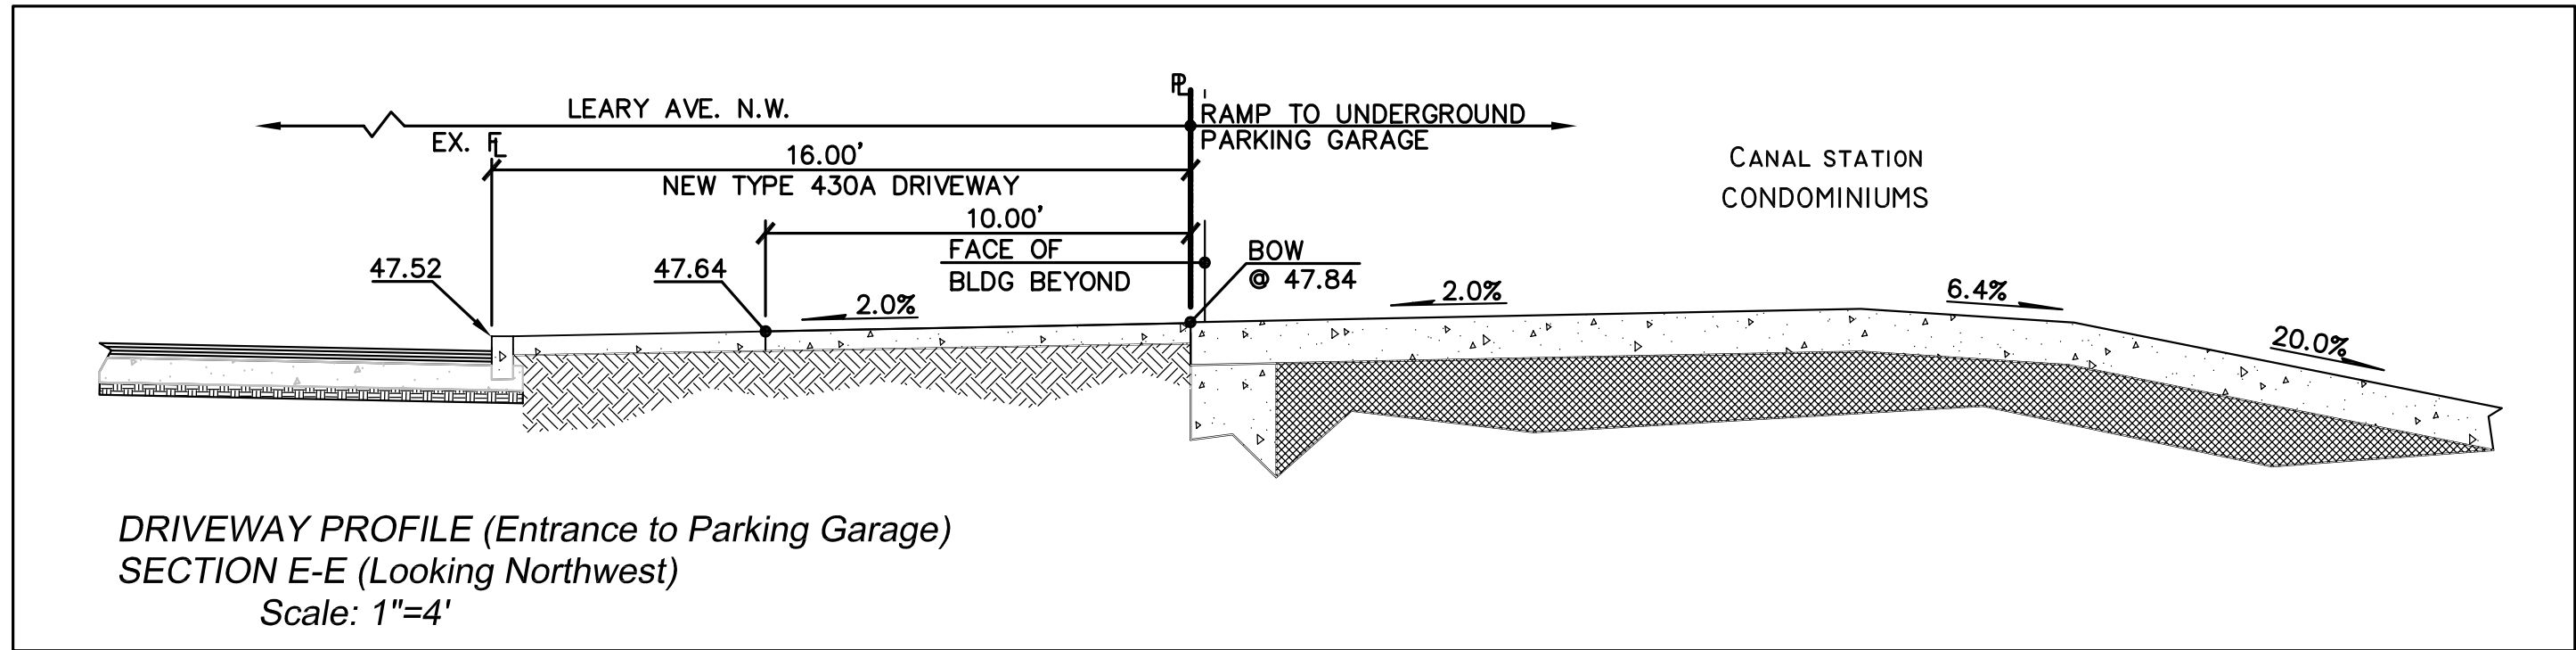


TREE NOTICE:
 NO TREES SHALL BE REMOVED FROM LEARY AVE. NW UNTIL TREE REMOVAL NOTICES ARE ATTACHED TO TREES FOR TWO WEEKS PRIOR TO REMOVAL. COORDINATE WITH BILL AMES (206) 684-5693

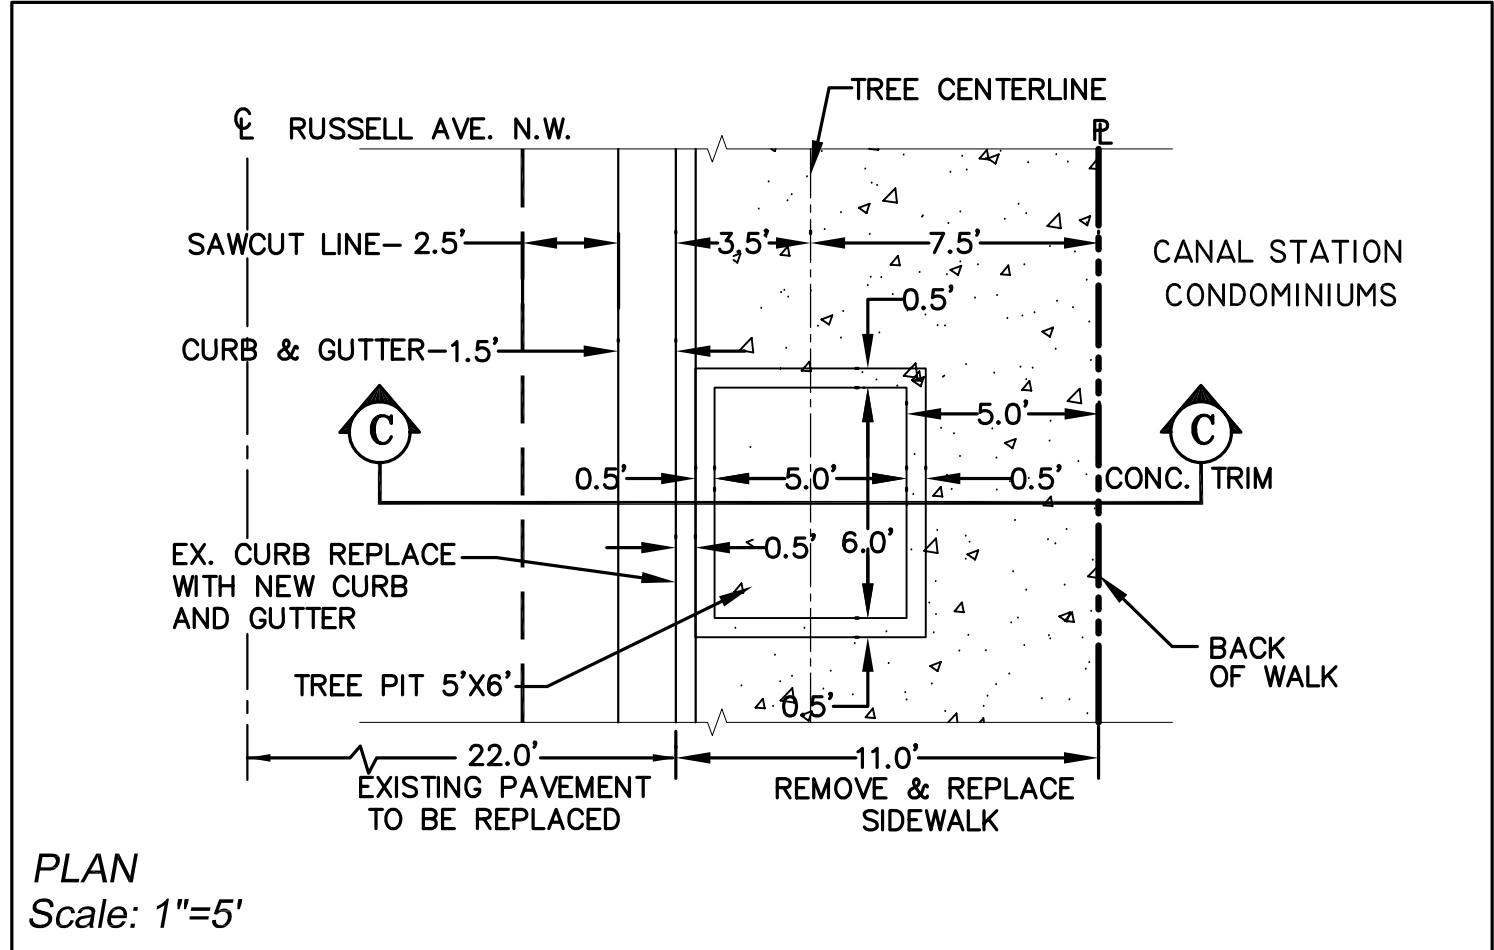

Canal Station Condominiums 5440 LEARY AVE. N.W.

MADE/CHK'D	REV'D
NATURE	REVISIONS
DATE	MARK
Vault Serial No.	

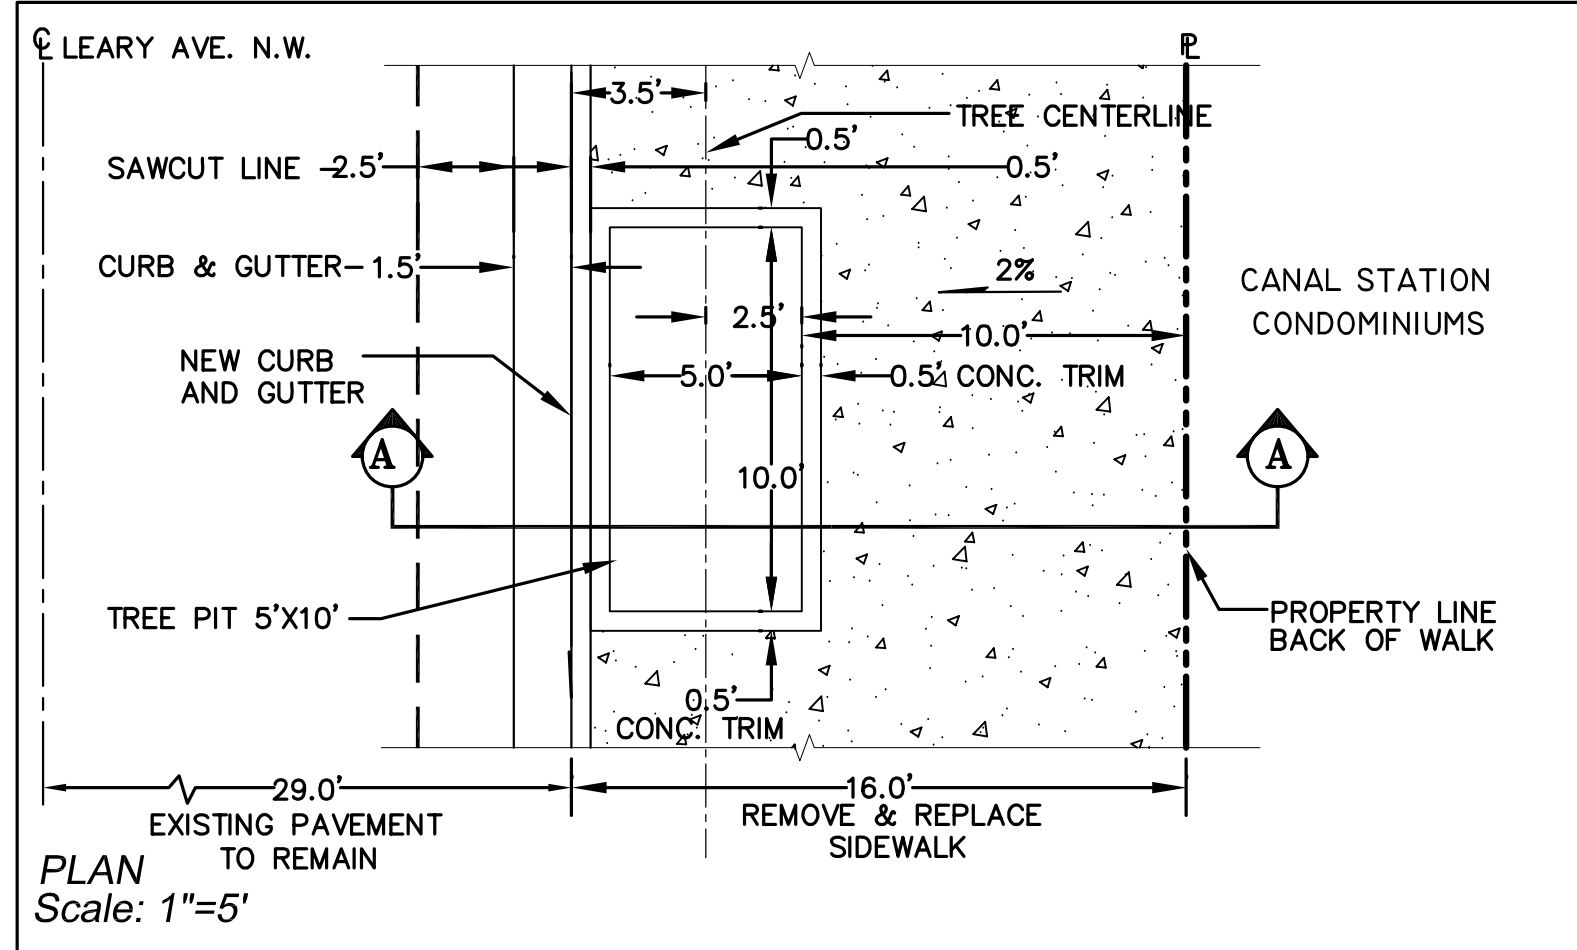

Pacific Engineering Design, LLC
 Civil Engineering and Planning Consultants
 15445 53rd Ave. South
 Seattle, WA 98188
 PHONE: (206) 431-7970
 FAX: (206) 388-1648
 WEB SITE: www.paceng.com

APPROVED BY SEATTLE TRANSPORTATION
 20.....
 REVIEWED BY SPU/DRAINAGE
 20.....
 APPROVED BY SDOT STREET IMPROVEMENT PERMITTING
 20.....

NAME OR INITIALS AND DATE
 DESIGNED: L. LARSEN
 CHECKED: G. DIENER
 DRAWN: D. WHITE
 CHECKED: G. DIENER
 DESIGN REVIEW
 INITIALS AND DATE
 REVIEWED:
 PLAN REVIEW ANALYST
 PLAN REVIEW SEC. MGR
 RECEIVED:
 REVISED AS-BUILT

City of Seattle
Seattle Department of Transportation
 WORK ORDER NO. TWS7863 SPU W/O# - NS 50118
 PERMIT NO. 22560 APPROVED
 SCALE: H:1"=30' V:1"=30' INSPECTOR'S BOOK

Leary Ave. N.W.
 Cross-Sections
 Street Improvements Plan

SDOT PROJECT NO.
 T05-2727
 VAULT PLAN NO.
 SHEET 4 OF 6