


REVISIONS:

# A PORTION OF SEC 29, TWP 19 N., RGE 28 E., W.M. GRANT COUNTY, WASHINGTON

## LEGEND

⊕ FOUND MONUMENT AS NOTED	— PROPOSED BLOW OFF	— PLAT BOUNDARY	—S— PROPOSED SANITARY SEWER
XX ZONING DESIGNATION	◆ EXISTING FIRE HYDRANT	— LOT LINE	—W— EXISTING WATER LINE
▣ PROPOSED CATCH BASIN	◆ PROPOSED FIRE HYDRANT	- - - SECTION LINE	—W— PROPOSED WATER LINE
● EXISTING SANITARY SEWER MANHOLE	⊗ EXISTING WATER VALVE	- - - SECTION BREAK LINE	— EXISTING CURB
● PROPOSED SANITARY SEWER MANHOLE	⊗ PROPOSED WATER VALVE	- - - ROAD RIGHT-OF-WAY	— PROPOSED CURB
	○ EXISTING POWER/PHONE POLE	— CENTERLINE OF ROAD	—ST— EXISTING STORM DRAIN
	— PROPOSED SEWER SIDE SERVICE	— PUBLIC UTILITY EASEMENT	—ST— PROPOSED STORM DRAIN
	— PROPOSED WATER SIDE SERVICE	- - - EXISTING LOT LINE	—UT— PROPOSED UTILITY LINE
	▣ PROPOSED UTILITY SERVICE PAD	— EXISTING EDGE OF ASPHALT	- -1125— EXISTING CONTOUR
	➤ DRAINAGE DIRECTION	— PROPOSED EDGE OF ASPHALT	—1125— PROPOSED CONTOUR
		- - - EXISTING FENCE	— EXISTING CONCRETE
		—S— EXISTING SANITARY SEWER	— PROPOSED CONCRETE

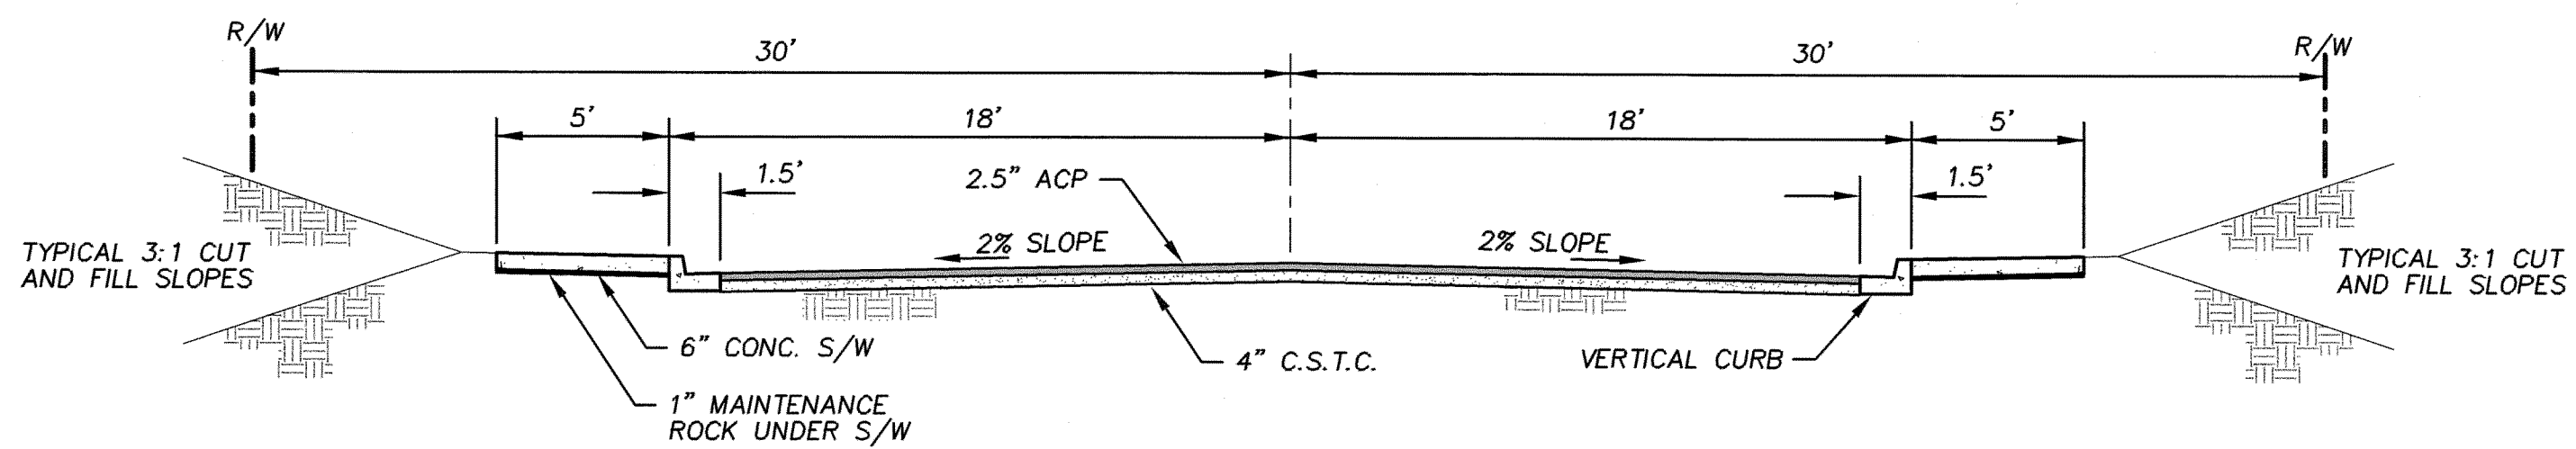

**TYPICAL STREET SECTION**  
SCALE 1" = 5'



**Pacific Engineering Design, LLC**  
Civil Engineering and Planning Consultants

4180 LIND AVENUE S.W.  
RENTON, WA 98055  
PHONE: (425) 251-8811  
FAX: (425) 251-8880  
WEB SITE: PACENG.COM

### BLUFF WEST

CITY OF MOSES LAKE, WA

FOR:  
SMART HOMES  
107 WASHINGTON  
ALGONA, WA 98001  
PHONE: (253) 833-7755, FAX: (253) 876-0530

### PRELIMINARY PLAT STREET CROSS SECTION

PROJECT NO.: **05063**  
DRAWN BY: **AA**  
ISSUE DATE: **07-29-05**  
SHEET REV.:

05063CS01-P06.DWG

# P06