

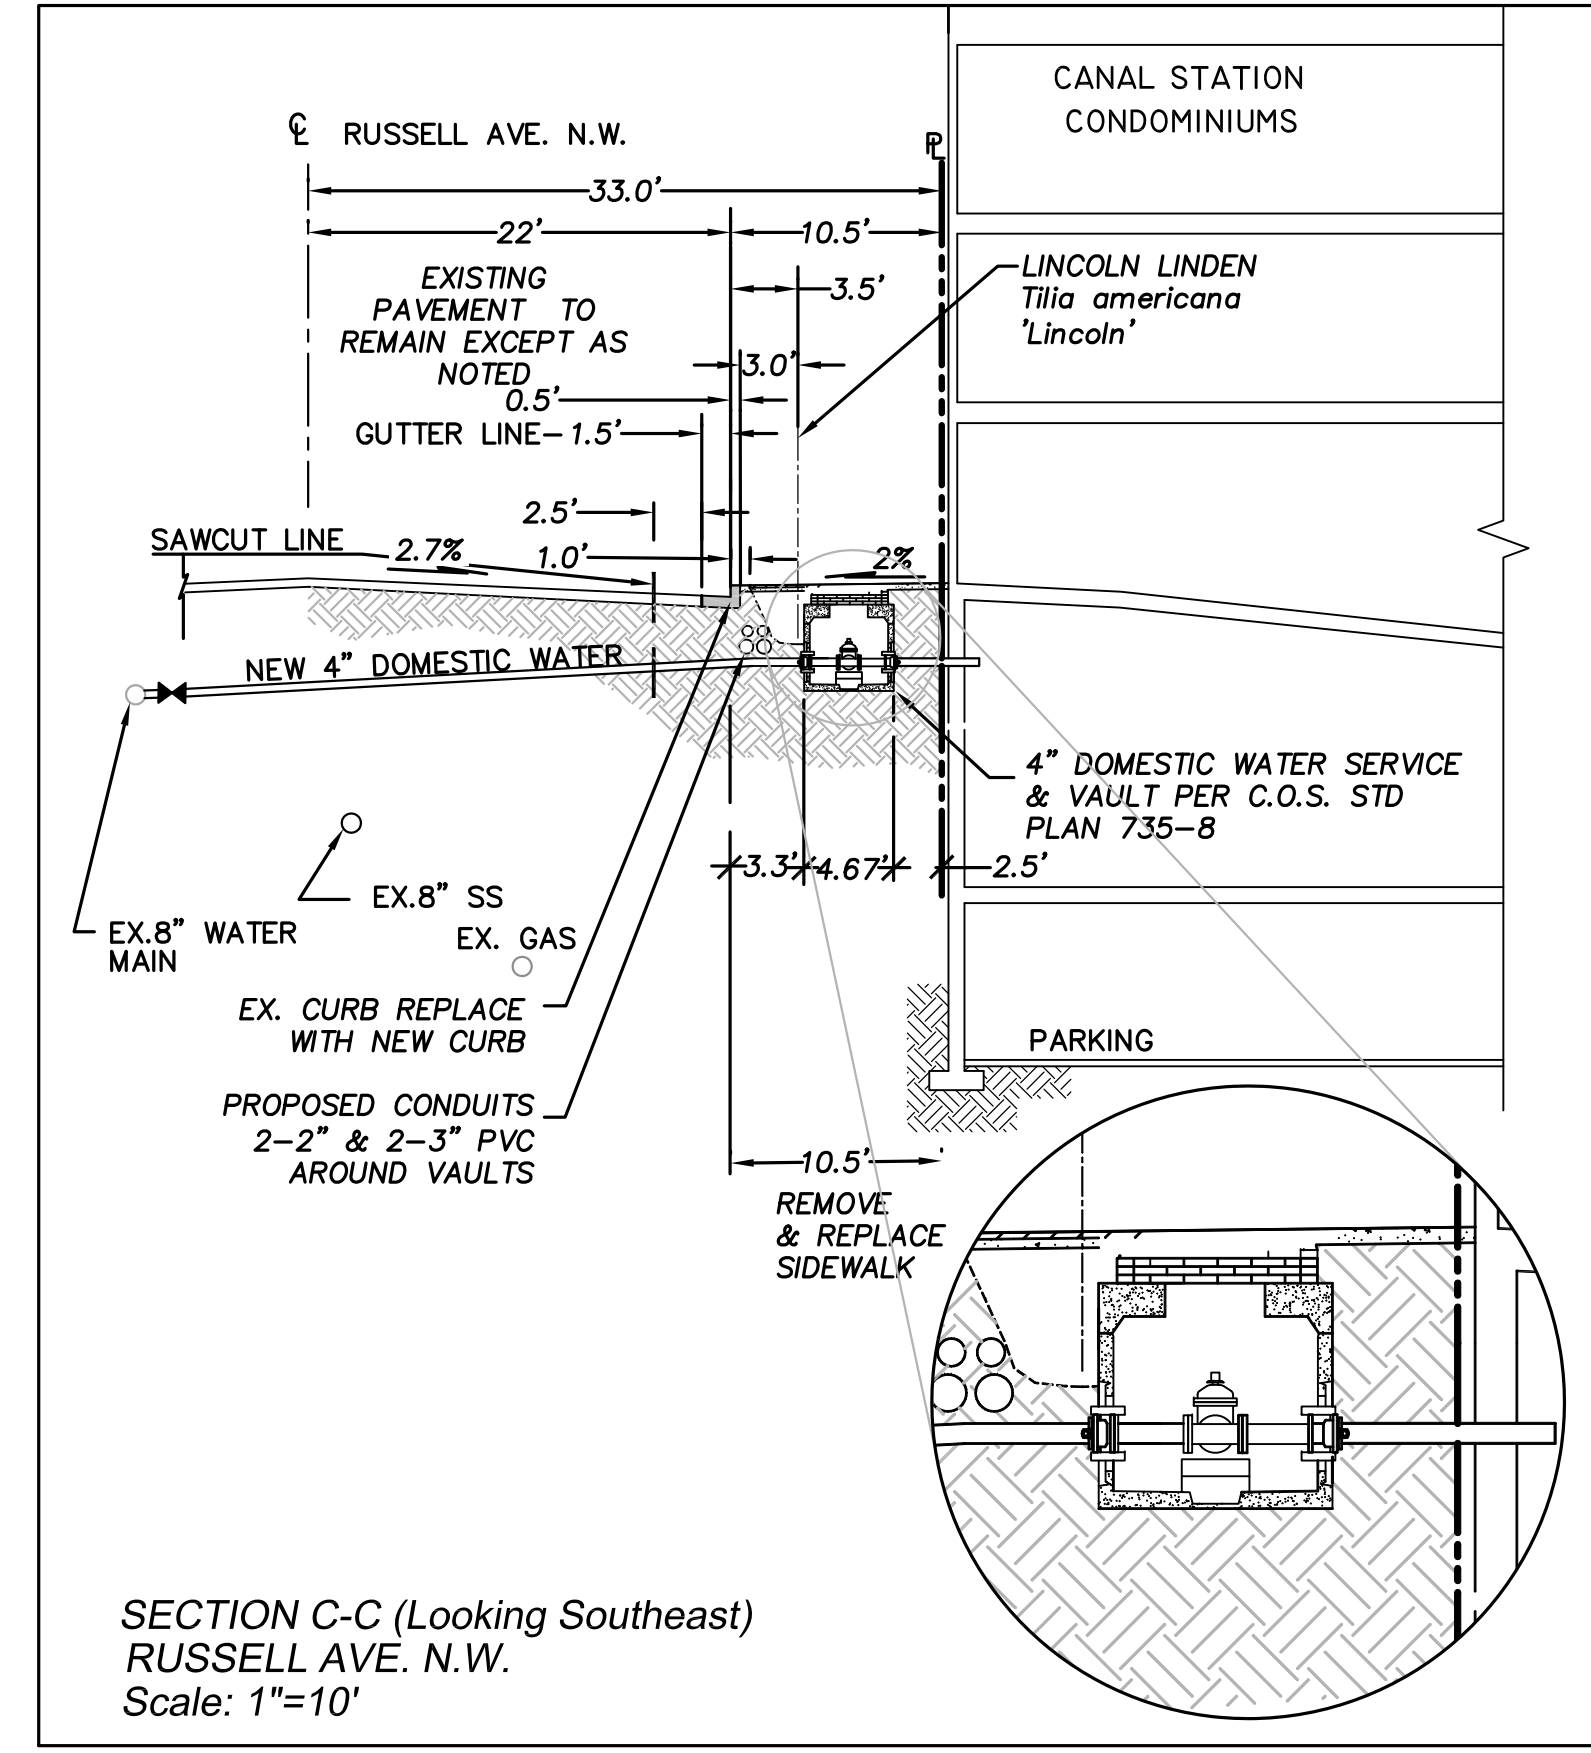
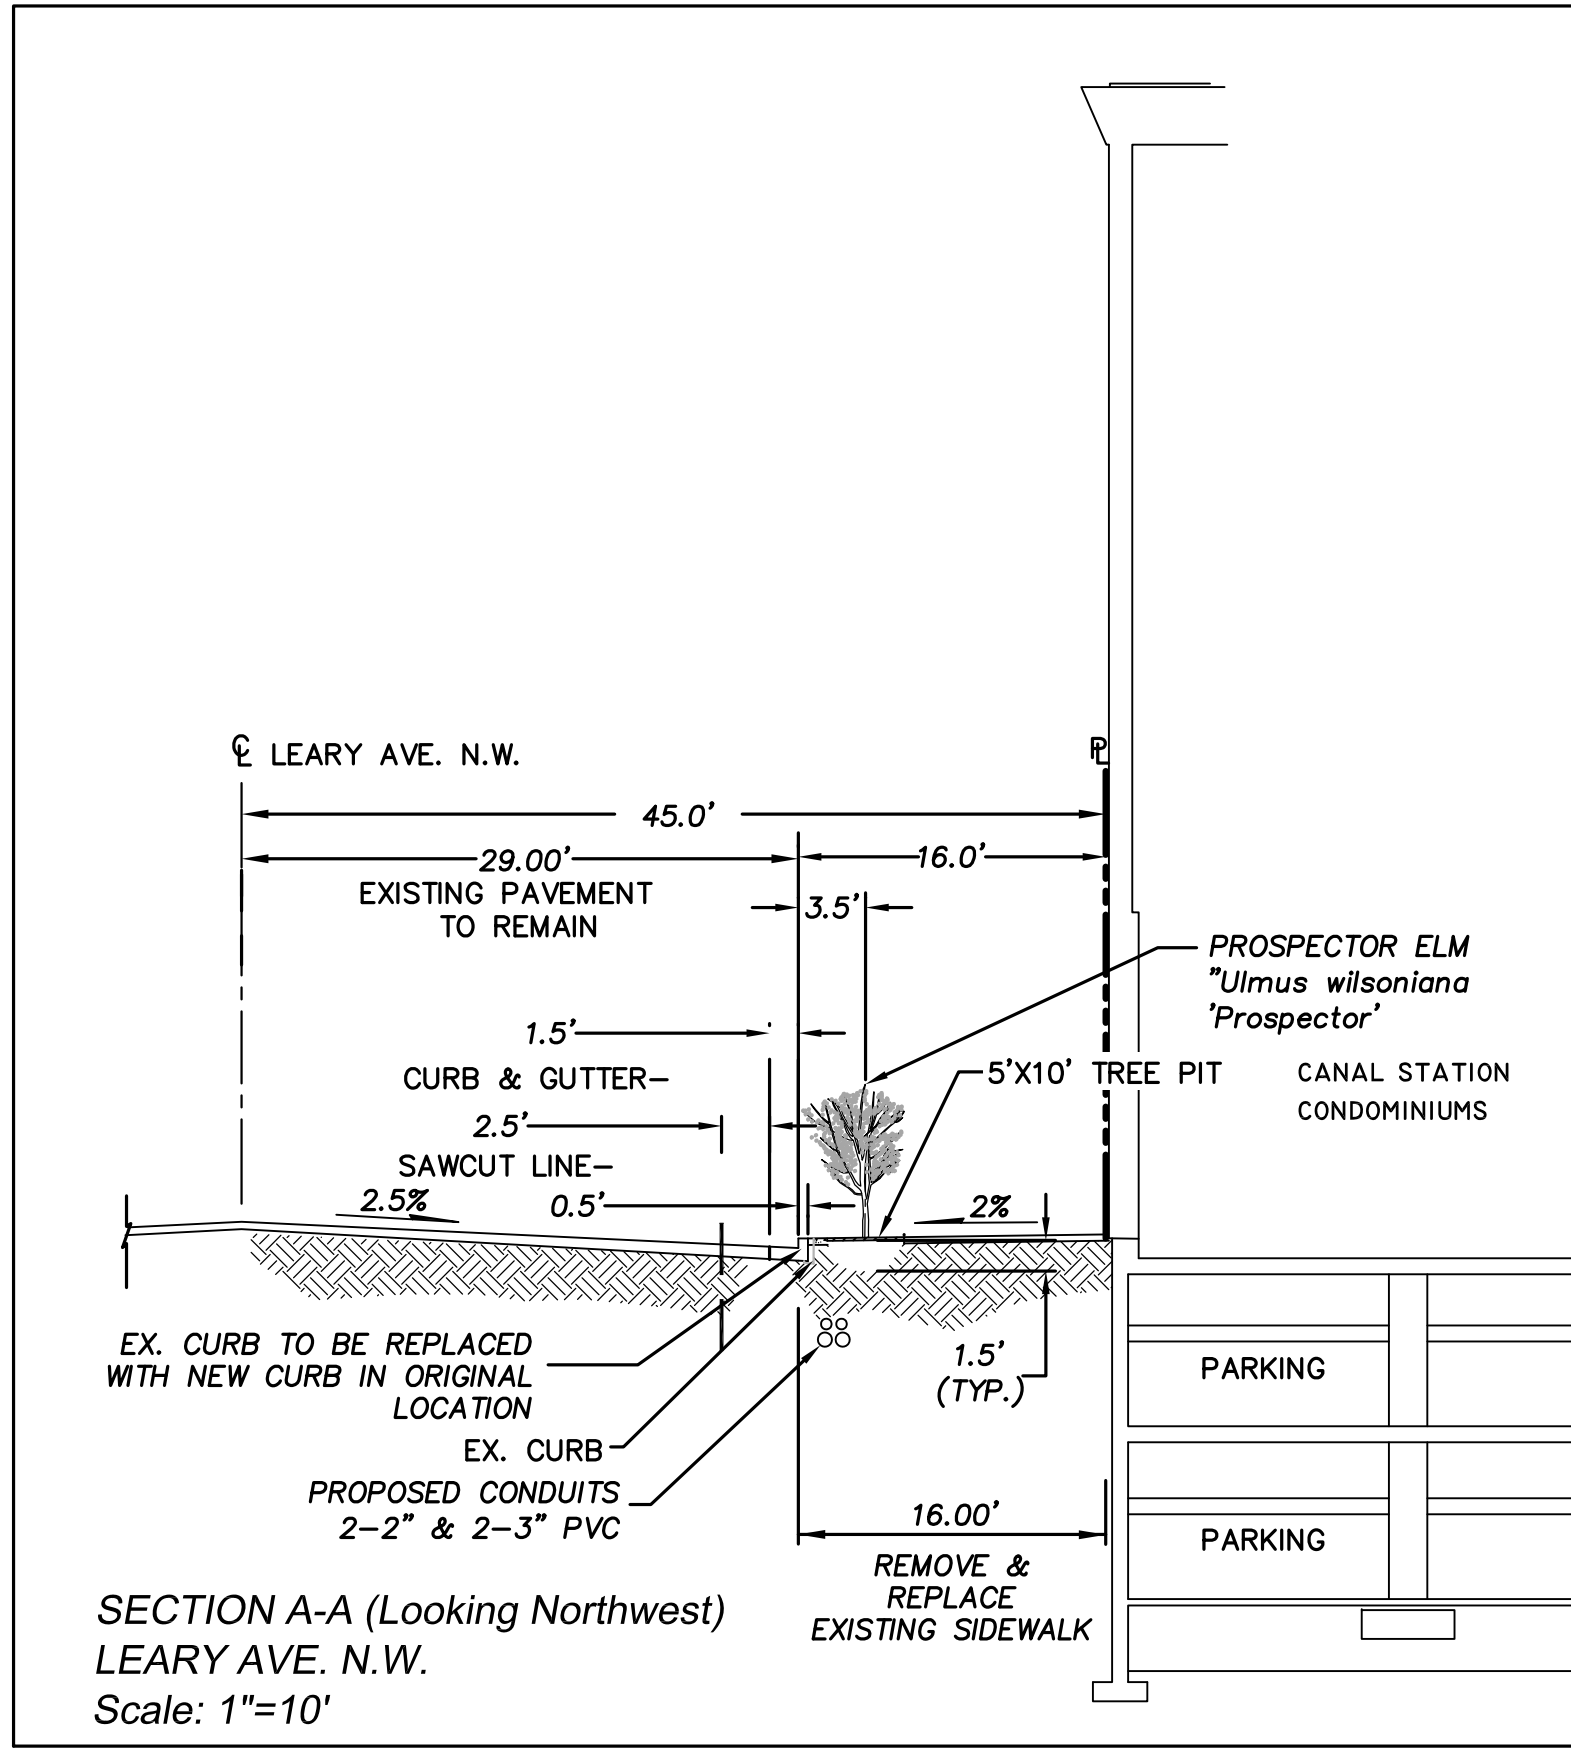
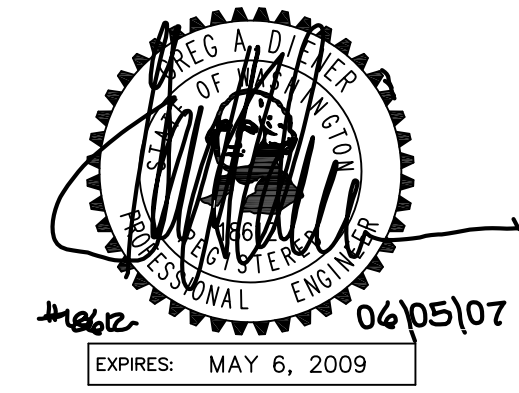
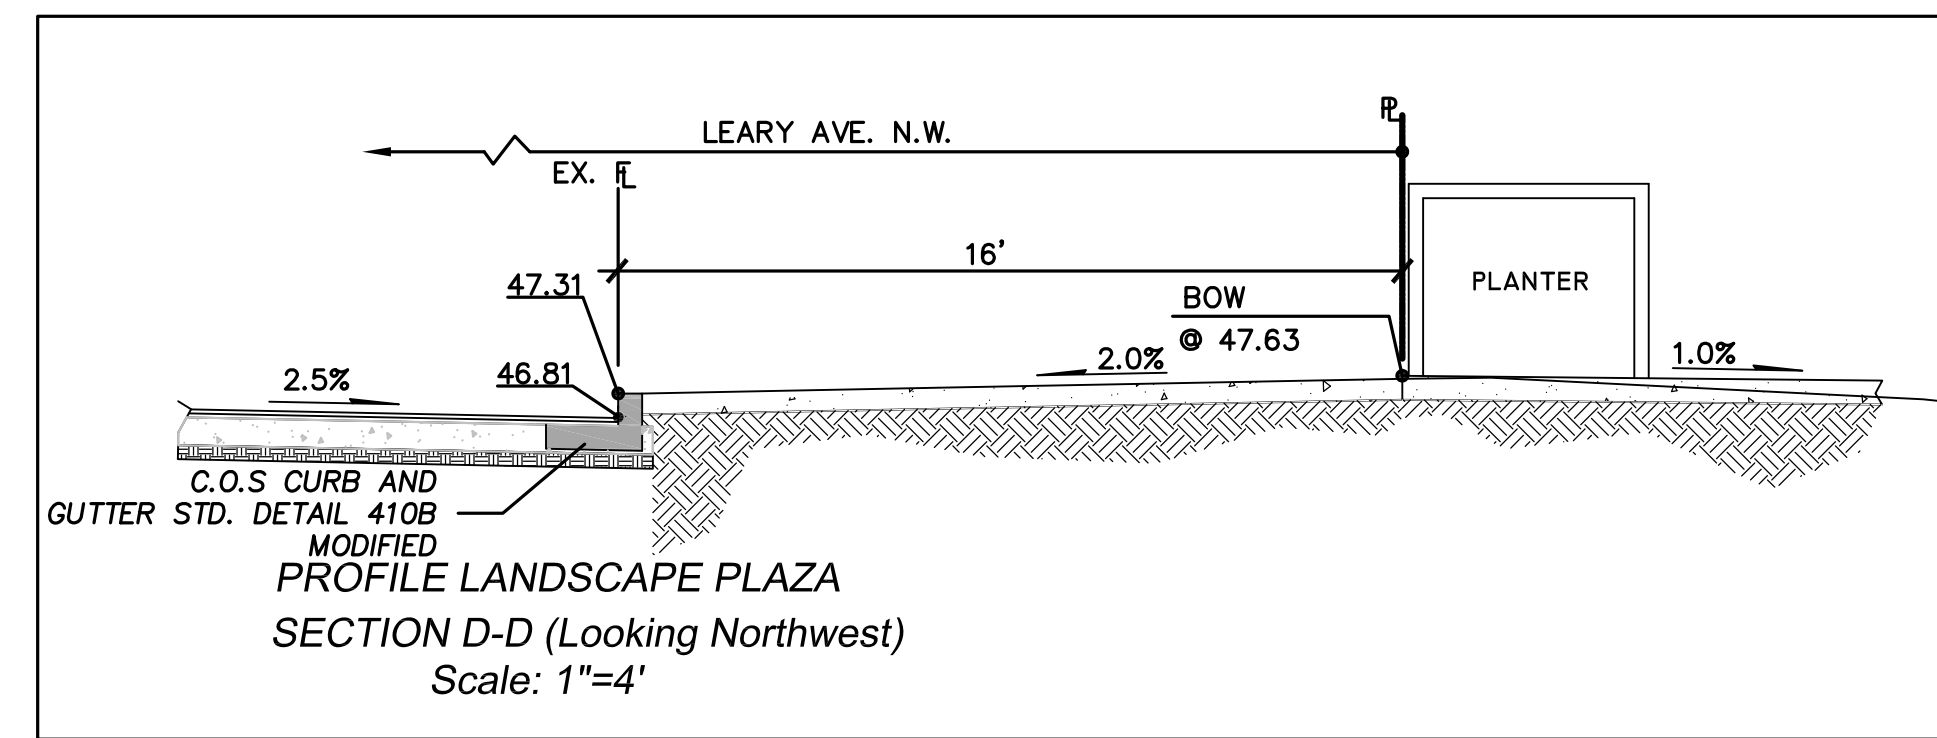
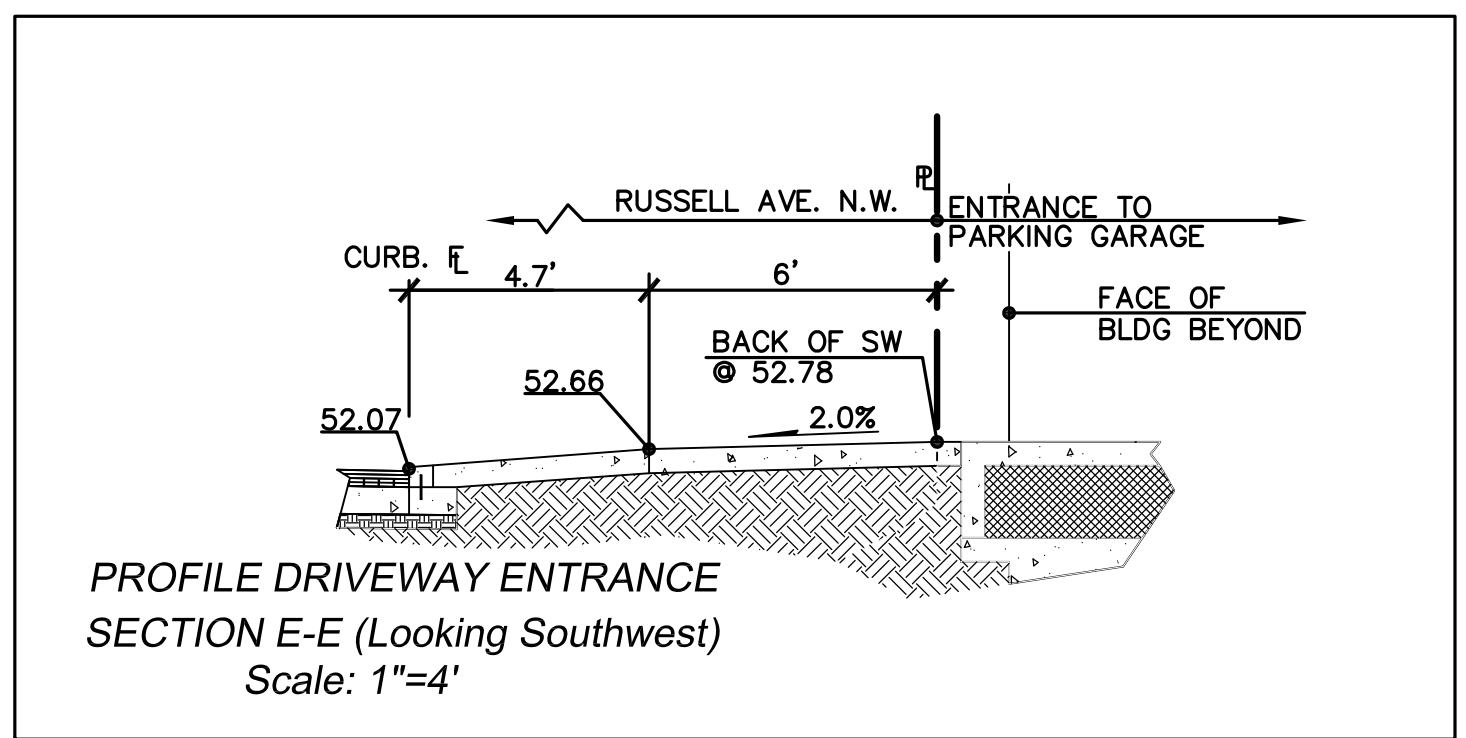


MADE	CHK'D	REV'D
NATURE	REVISIONS	
DATE	MARK	
VAULT SERIAL NO.		
34380		

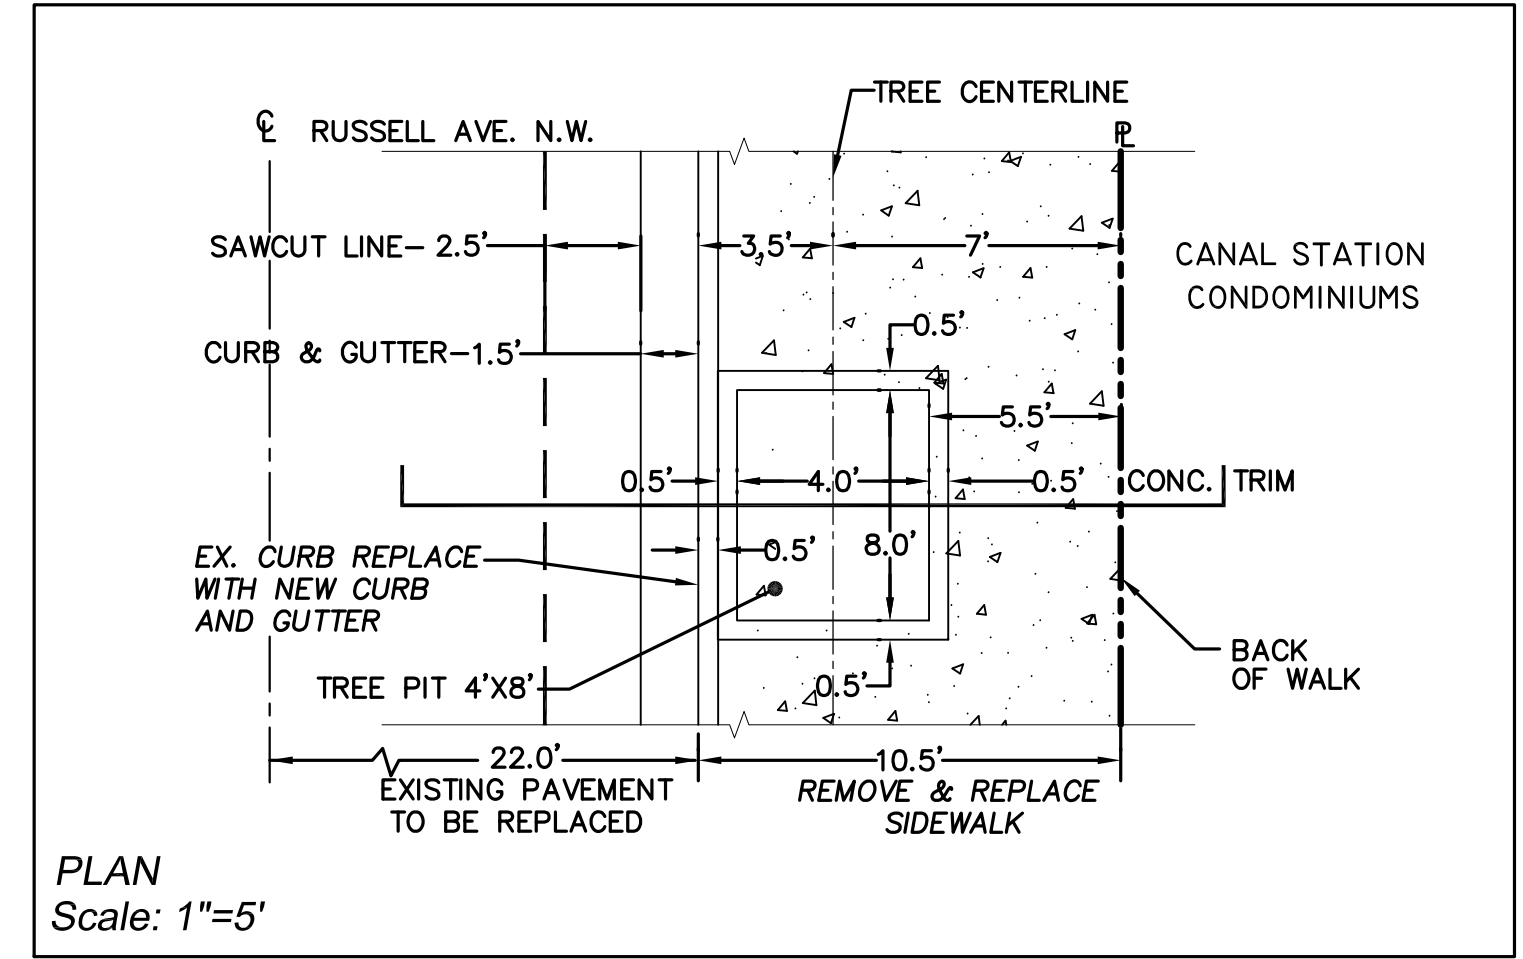

**TREE NOTICE:**  
 NO TREES SHALL BE REMOVED FROM LEARY AVE. NW UNTIL TREE REMOVAL NOTICES ARE ATTACHED TO TREES FOR TWO WEEKS PRIOR TO REMOVAL. COORDINATE WITH BILL AMES (206) 684-5693

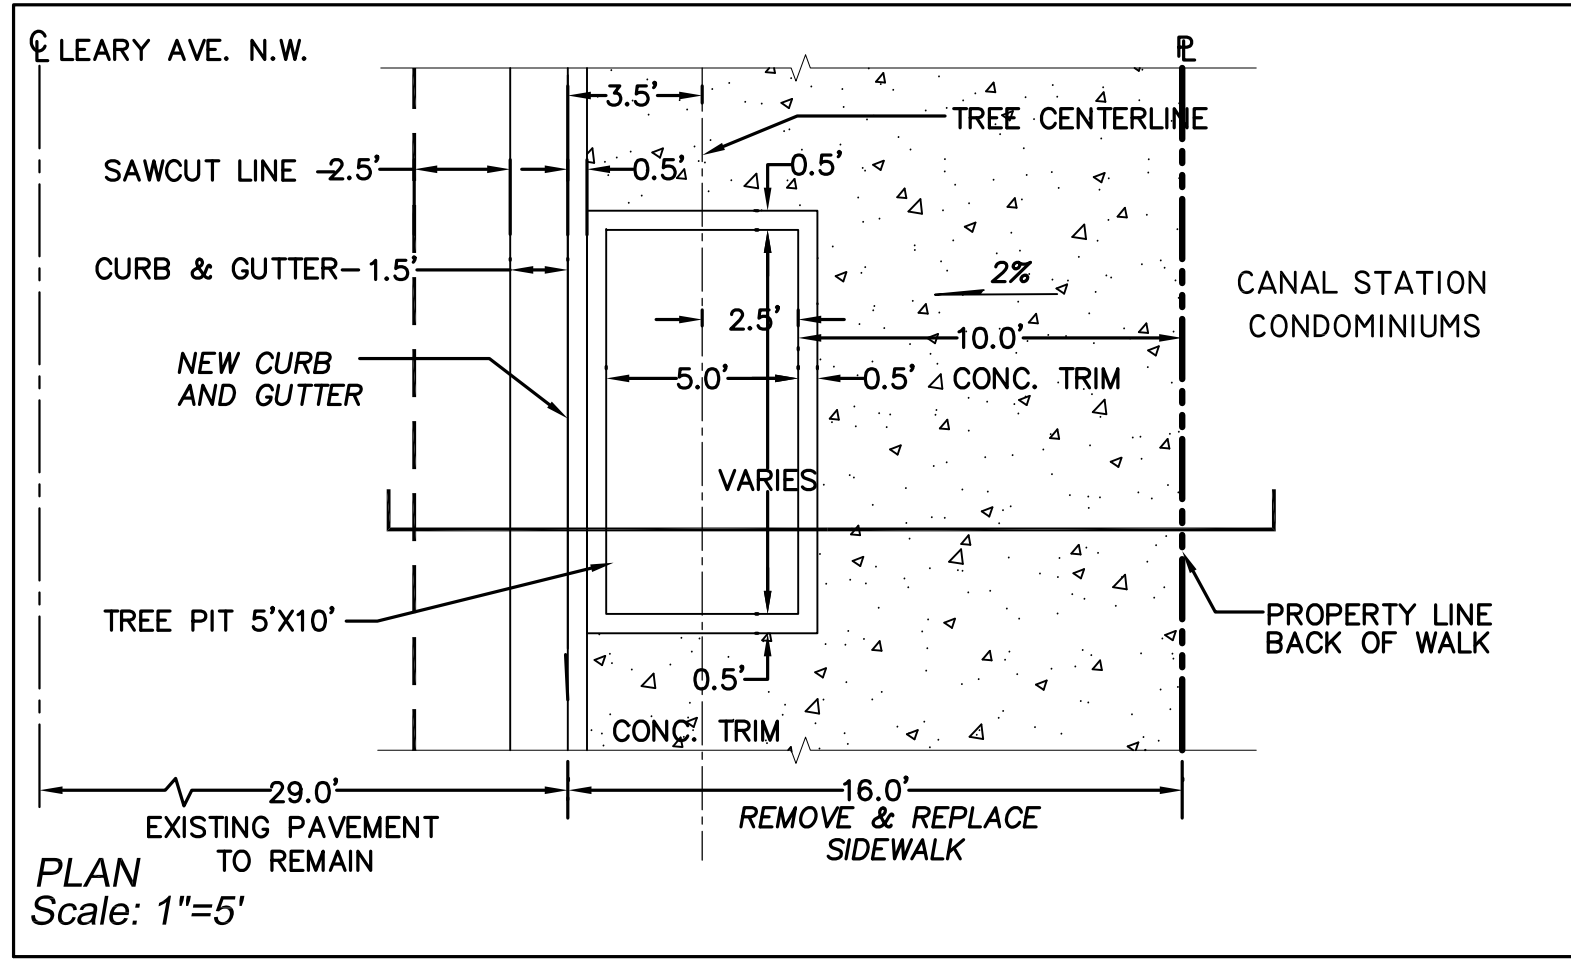

**Pacific Engineering Design, LLC**  
 Civil Engineering & Planning Consultants  
 15445 53rd Ave. South  
 Seattle, WA 98188  
 PHONE: (206) 431-7970  
 FAX: (206) 388-1648  
 WEB SITE: www.paceng.com

NAME OR INITIALS AND DATE	INITIALS AND DATE
DESIGNED: L. LARSEN	REVIEWED:
CHECKED: G. DIENER	PLAN REVIEW ANALYST.....
DRAWN: D. WHITE	PLAN REVIEW SEC. MGR.....
CHECKED: G. DIENER	RECEIVED.....
DESIGN REVIEW	REVISED AS-BUILT.....

All work done in accordance with the City of Seattle Standard Plans and Specifications in effect on the date shown above, and supplemented by Special Provisions.

City of Seattle  
**Seattle Department of Transportation**  
 WORK ORDER NO. TWS7863 SPU W/O# - NS 50118  
 PERMIT NO. Z2560 APPROVED  
 SCALE: H.1"=30' V.1"=30' INSPECTOR'S BOOK

Canal Station Condominiums 5450 LEARY AVE. N.W.  
**Leary Ave. N.W.**  
 Cross-Sections  
 Street Improvements Plan

SDOT PROJECT NO.	49511
VAULT PLAN NO.	774-402
SHEET	C4 OF 9