



SECTION A-A (ON-SITE CIRCULATION ROAD)

DETAIL SCALE: 1" = 5'

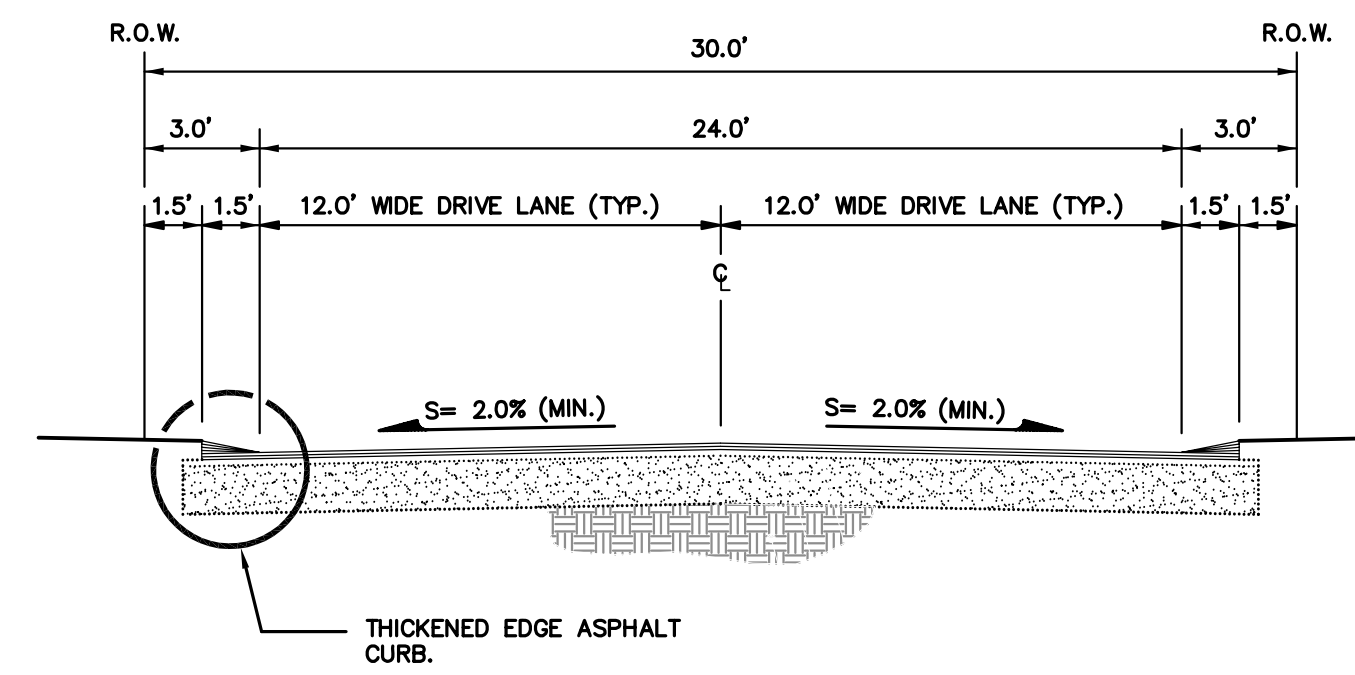

SECTION C-C (IMPROVED PORTION OF 48th ST. E.)

DETAIL SCALE: 1" = 5'

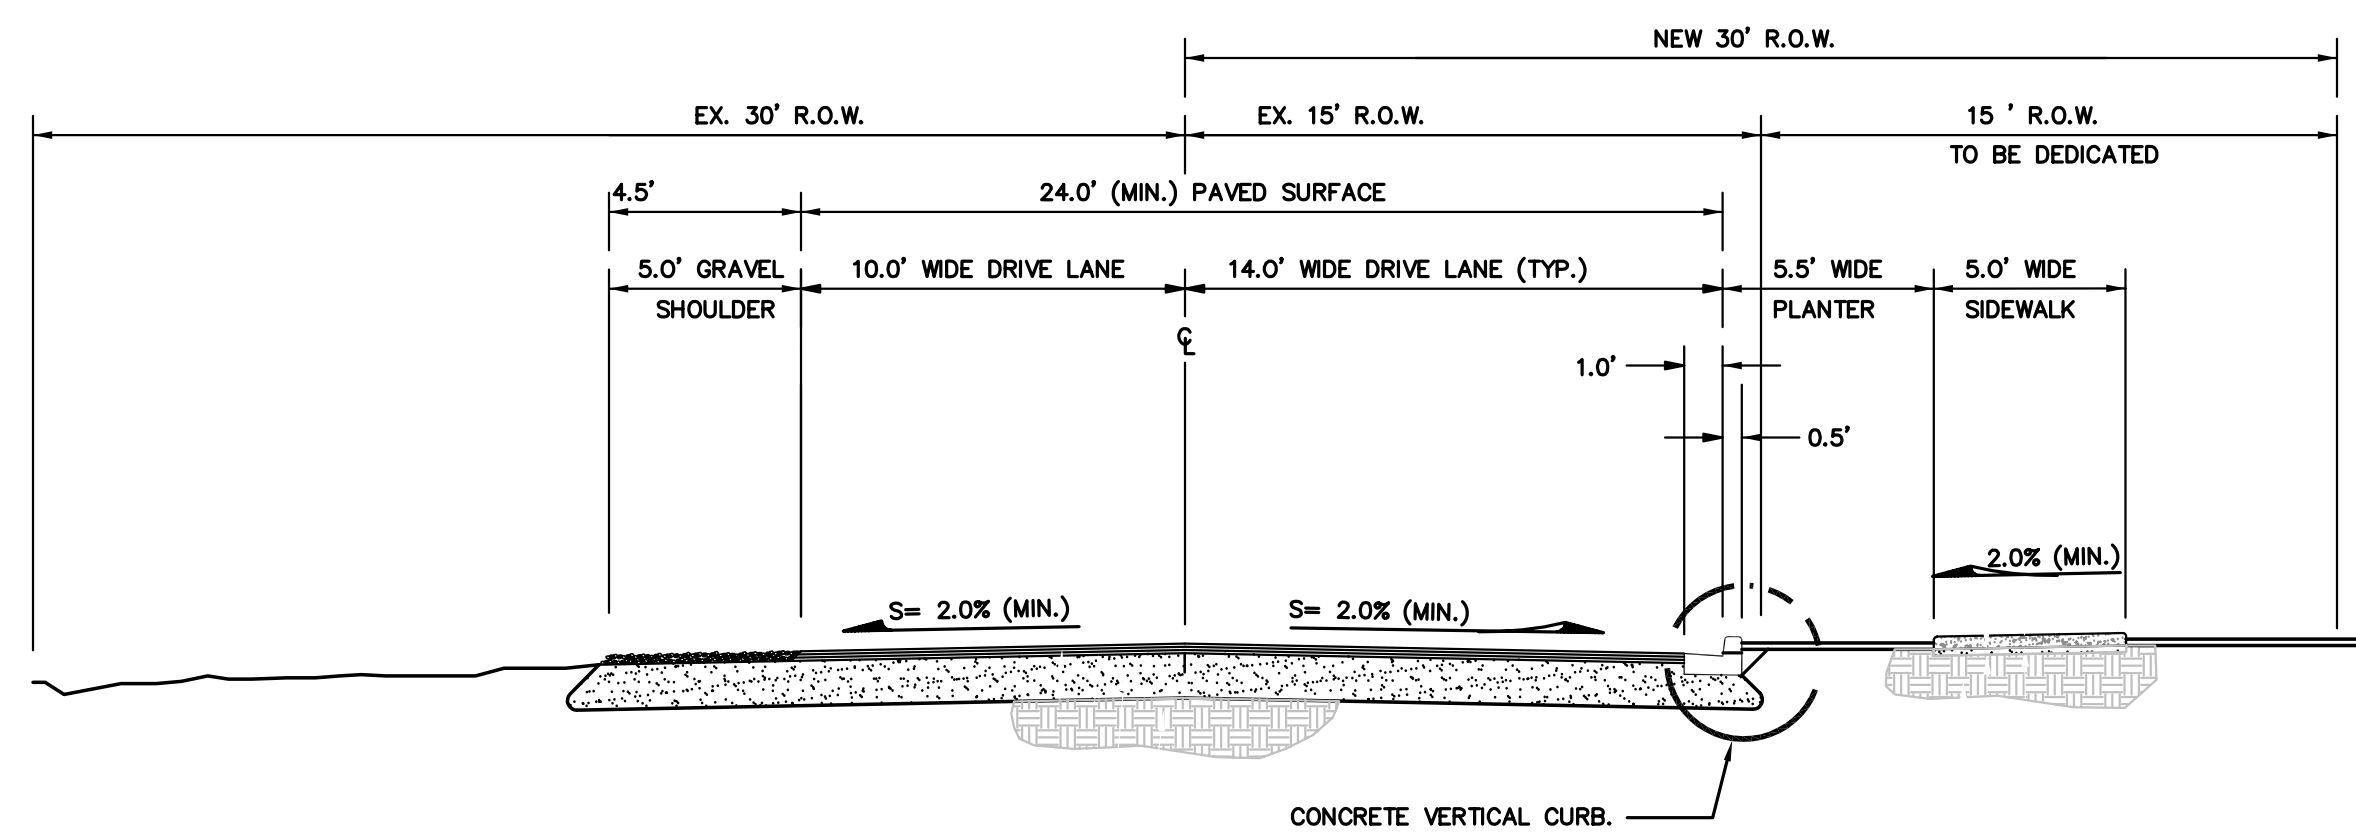

SECTION B-B (48TH STREET FRONTAGE IMPROVEMENT ROADWAY SECTION)

DETAIL SCALE: 1" = 5'



15445 53RD AVE. S
SEATTLE, WA 98188
PHONE: (206) 431-7970
FAX: (206) 388-1648
WEB SITE: PACENG.COM

Pacific Engineering Design, LLC

Civil Engineering and Planning Consultants

CITY OF FIFE

FOXBORO PLAT

FOR:
MARTY AND CHARLOTTE POTTER
10011 1ST EAST
FIFE, WA 98424
PHONE: (253) 926-5481

PROJECT NO.:	04090
DRAWN BY:	VK
ISSUE DATE:	10-11-06
SHEET REV.:	

STREET SECTION DETAILS

040900101-P06.dwg
P06