
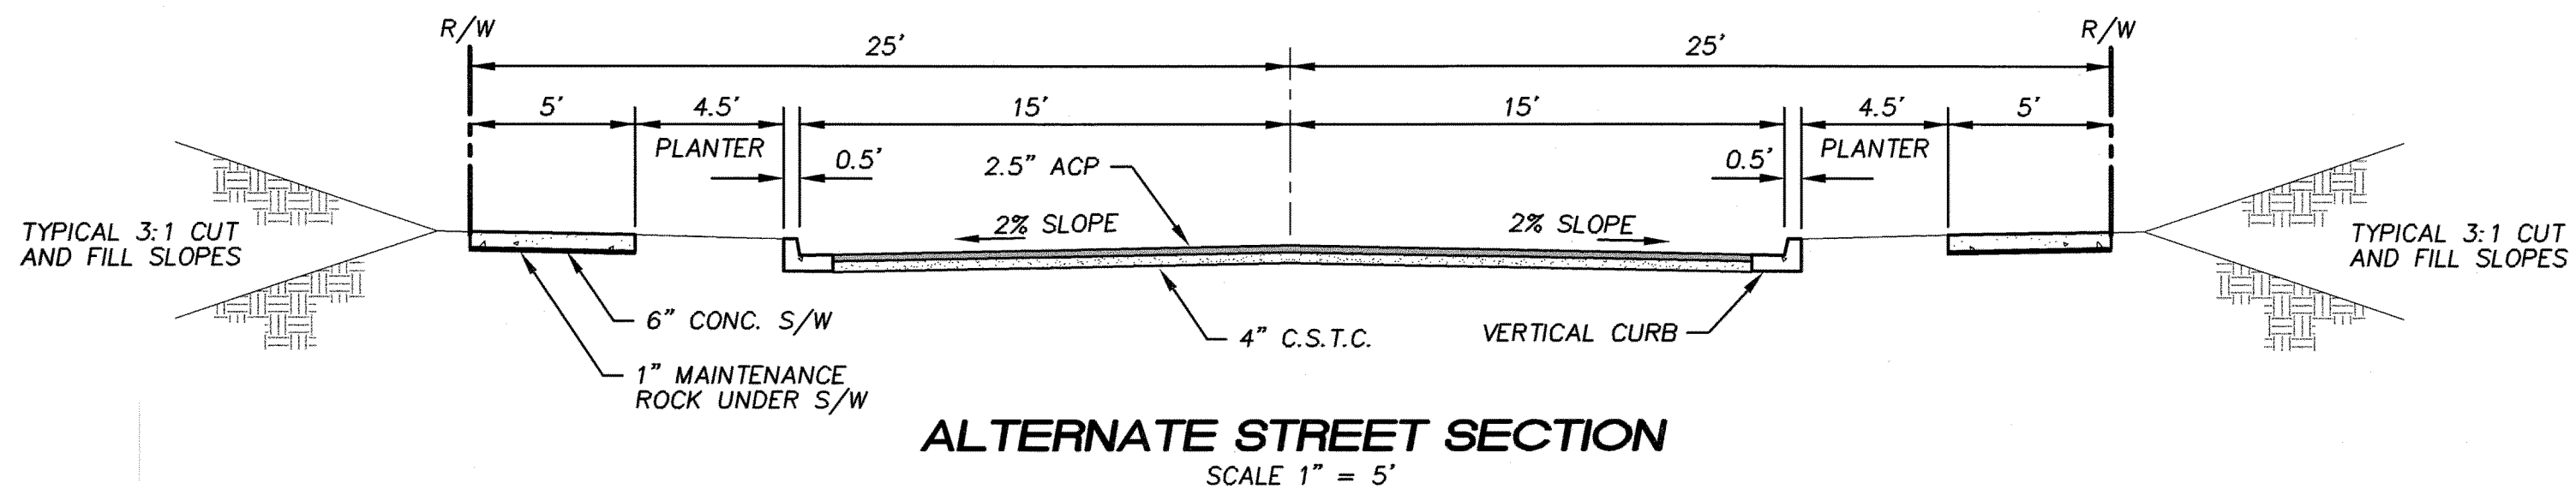
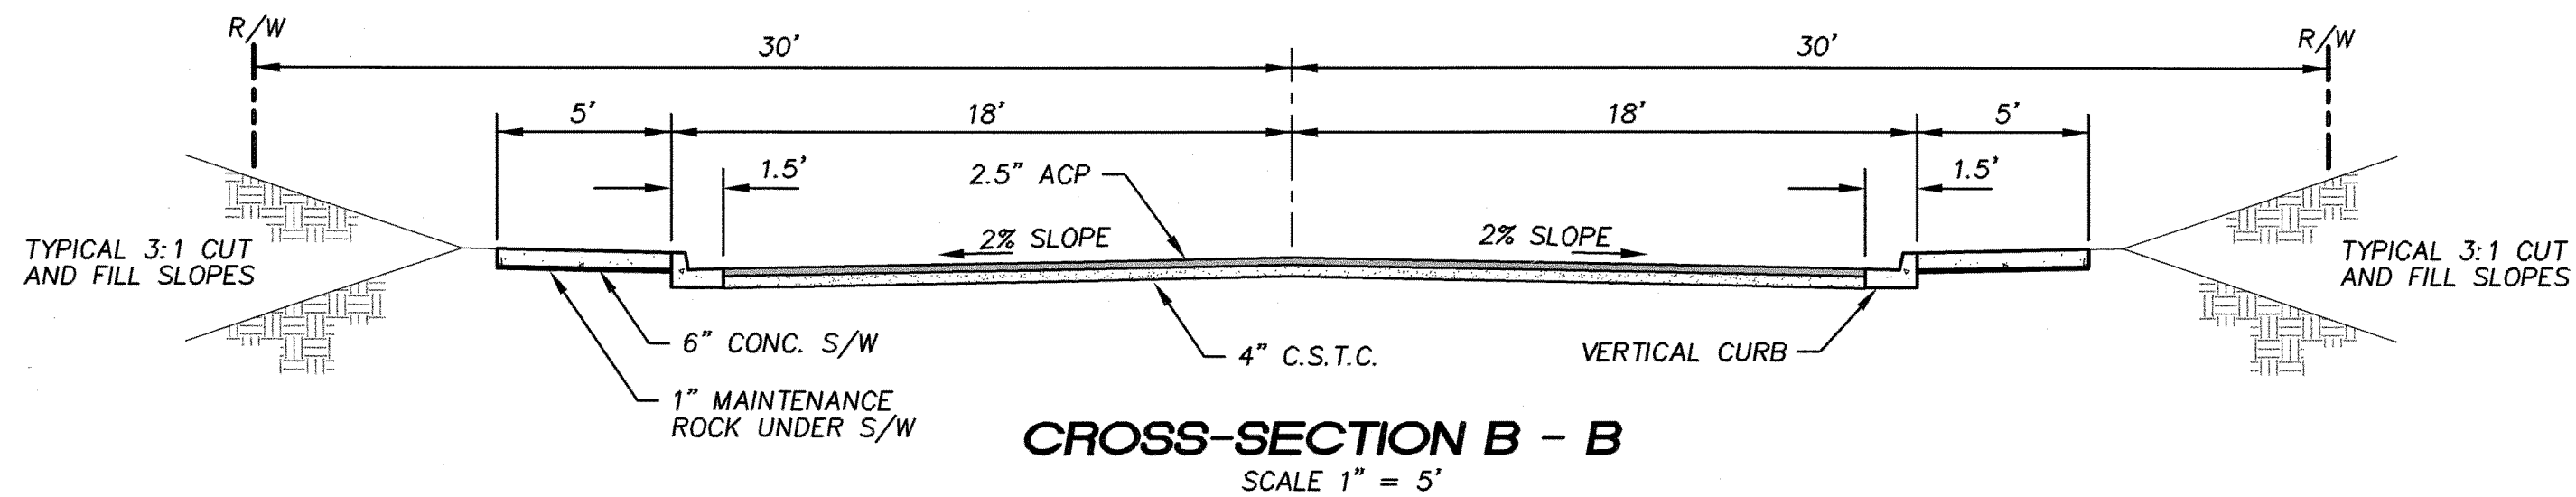


REVISIONS:

# A PORTION OF SEC 26, TWP 19 N., RGE 28 E., W.M. GRANT COUNTY, WASHINGTON

## LEGEND

- |   |  |  |   |   |
|---|--|--|---|---|
| <ul style="list-style-type: none"> <li>⊕ FOUND MONUMENT AS NOTED</li> <li>XX ZONING DESIGNATION</li> <li>▣ PROPOSED CATCH BASIN</li> <li>● EXISTING SANITARY SEWER MANHOLE</li> <li>▭ PROPOSED UTILITY SERVICE PAD</li> <li>—1125— EXISTING EDGE OF ASPHALT</li> <li>---1125--- EXISTING CONTOUR</li> </ul> | <ul style="list-style-type: none"> <li>— PROPOSED BLOW OFF</li> <li>◆ EXISTING FIRE HYDRANT</li> <li>◆ PROPOSED FIRE HYDRANT</li> <li>⊗ EXISTING WATER VALVE</li> <li>⊗ PROPOSED WATER VALVE</li> <li>○ EXISTING POWER/PHONE POLE</li> <li>— PROPOSED SEWER SIDE SERVICE</li> <li>— PROPOSED WATER SIDE SERVICE</li> </ul> | <ul style="list-style-type: none"> <li>● PROPOSED SANITARY SEWER MANHOLE</li> <li>▶ DRAINAGE DIRECTION</li> <li>- - - SECTION LINE</li> <li>- - - SECTION BREAK LINE</li> <li>- - - ROAD RIGHT-OF-WAY</li> <li>- - - CENTERLINE OF ROAD</li> <li>- - - PUBLIC UTILITY EASEMENT</li> <li>- - - EXISTING LOT LINE</li> </ul> | <ul style="list-style-type: none"> <li>—S— PROPOSED SANITARY SEWER</li> <li>—W— EXISTING WATER LINE</li> <li>—W— PROPOSED WATER LINE</li> <li>— EXISTING CURB</li> <li>— PROPOSED CURB</li> <li>—ST— EXISTING STORM DRAIN</li> <li>—ST— PROPOSED STORM DRAIN</li> <li>—UT— PROPOSED UTILITY LINE</li> </ul> | <ul style="list-style-type: none"> <li>— PROPOSED EDGE OF ASPHALT</li> <li>○ EXISTING FENCE</li> <li>—S— EXISTING SANITARY SEWER</li> <li>—1125— PROPOSED CONTOUR</li> <li>— EXISTING CONCRETE</li> <li>— PROPOSED CONCRETE</li> <li>— PLAT BOUNDARY</li> <li>— LOT LINE</li> </ul> |
|---|--|--|---|---|

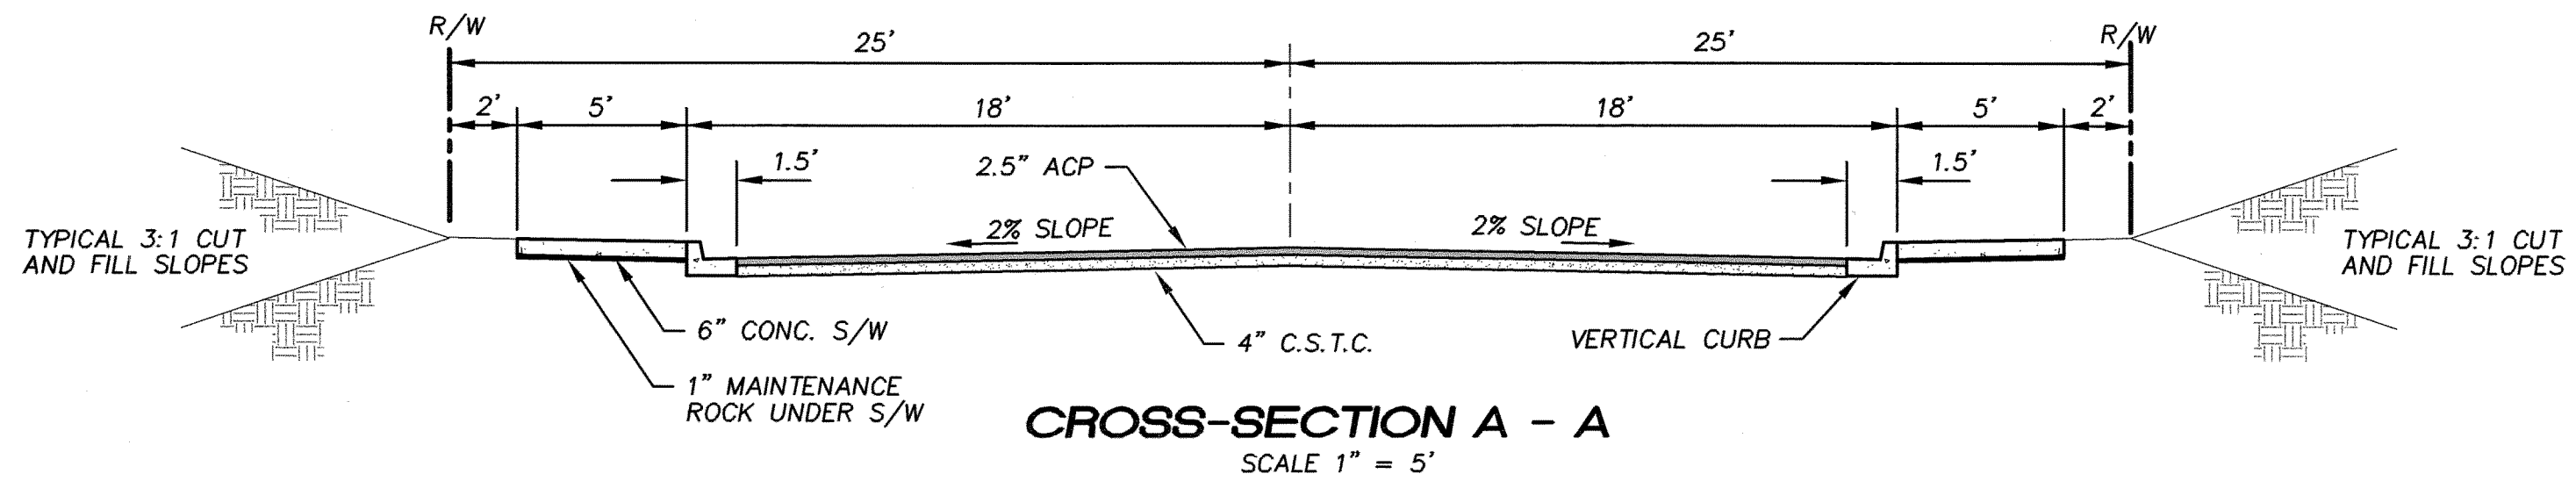

**Pacific Engineering Design, LLC**  
Civil Engineering and Planning Consultants

4180 LIND AVENUE S.W.  
RENTON, WA 98055  
PHONE: (425) 251-8811  
FAX: (425) 251-8880  
WEB SITE: PACENG.COM

## LEANNE TERRACE

CITY OF MOSES LAKE, WA

FOR:  
SMART HOMES  
107 WASHINGTON  
ALGONA, WA 98001  
PHONE: (253) 833-7755, FAX: (253) 876-0530

### PRELIMINARY PLAT STREET CROSS SECTION

PROJECT NO.: 05064

DRAWN BY: TLR

ISSUE DATE: 07-29-05

SHEET REV.:

05064CS01-P08.DWG

# P08