
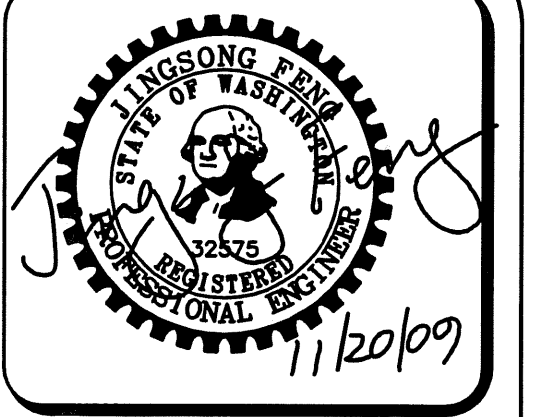


N.W. 1/4, SEC. 26, T. 21 N., R. 4 E., W.M.

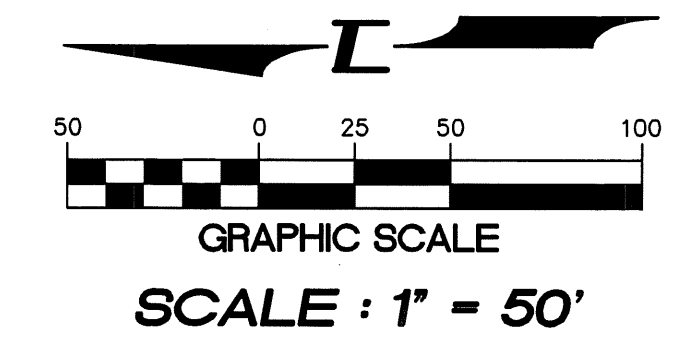


15445 53RD AVE. S.  
SEATTLE, WA 98188  
PHONE: (206) 431-7970  
FAX: (206) 388-1648  
WEB SITE:  
PACENG.COM

Pacific  
Engineering  
Design, LLC

Civil Engineering and  
Planning Consultants

CONTINUED ON SHEET R04

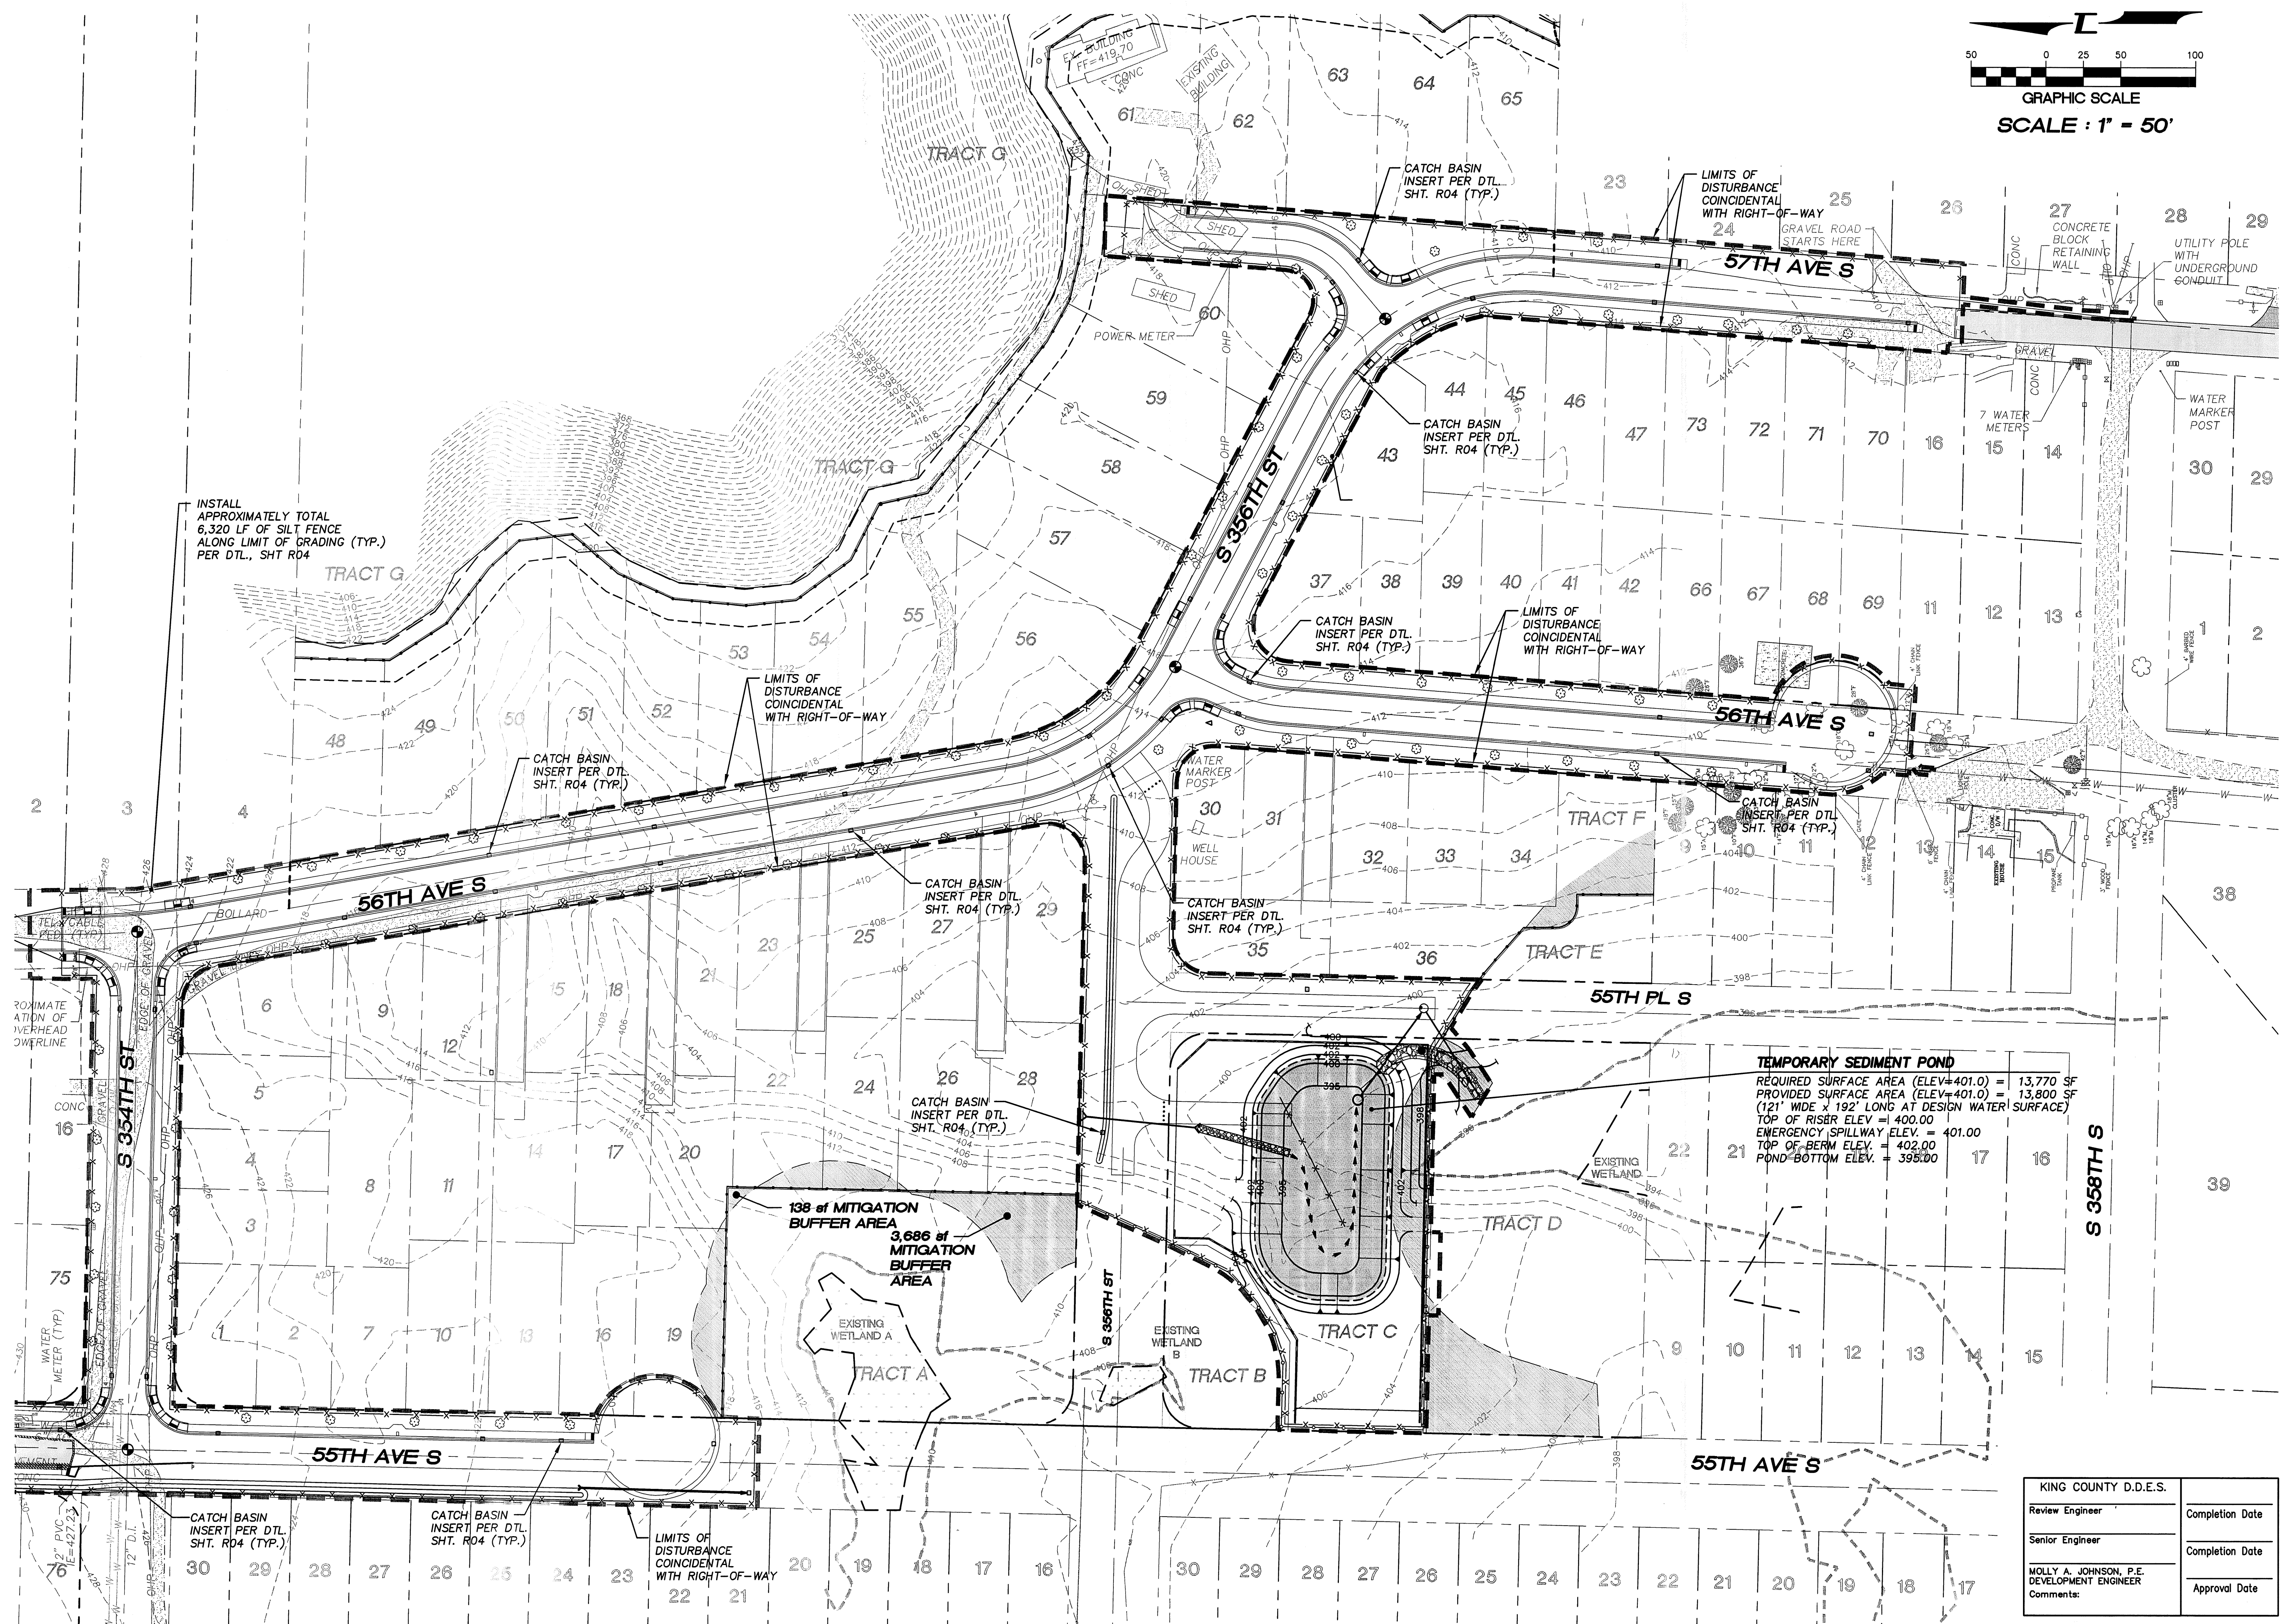

INSTALL  
APPROXIMATELY TOTAL  
6,320 LF OF SILT FENCE  
ALONG LIMIT OF GRADING (TYP.)  
PER DTL., SHT R04

LIMITS OF  
DISTURBANCE  
COINCIDENTAL  
WITH RIGHT-OF-WAY

CATCH BASIN  
INSERT PER DTL.  
SHT. R04 (TYP.)

CATCH BASIN  
INSERT PER DTL.  
SHT. R04 (TYP.)

CATCH BASIN  
INSERT PER DTL.  
SHT. R04 (TYP.)

**TEMPORARY SEDIMENT POND**  
REQUIRED SURFACE AREA (ELEV.=401.0) = 13,770 SF  
PROVIDED SURFACE AREA (ELEV.=401.0) = 13,800 SF  
(121' WIDE X 192' LONG AT DESIGN WATER SURFACE)  
TOP OF RISER ELEV. = 400.00  
EMERGENCY SPILLWAY ELEV. = 401.00  
TOP OF BERM ELEV. = 402.00  
POND-BOTTOM ELEV. = 398.00

139 of MITIGATION  
BUFFER AREA

3,686 of  
MITIGATION  
BUFFER  
AREA

CATCH BASIN  
INSERT PER DTL.  
SHT. R04 (TYP.)

CATCH BASIN  
INSERT PER DTL.  
SHT. R04 (TYP.)

LIMITS OF  
DISTURBANCE  
COINCIDENTAL  
WITH RIGHT-OF-WAY

KING COUNTY D.D.E.S.	
Review Engineer	Completion Date
Senior Engineer	Completion Date
MOLLY A. JOHNSON, P.E. DEVELOPMENT ENGINEER	Approval Date
Comments:	

PEPPER HILL ESTATES  
KING COUNTY, WA

PROJECT NO.: 05052  
DRAWN BY: JGC/RRJ  
ISSUE DATE: 06-22-07  
SHEET REV.: 11-20-09

TEMPORARY  
EROSION/  
SEDIMENTATION  
CONTROL PLAN  
(SOUTH HALF)

05052E01-RW03.DWG  
**R03**