




N.W. 1/4, SEC. 26, T. 21 N., R. 4 E., W.M.

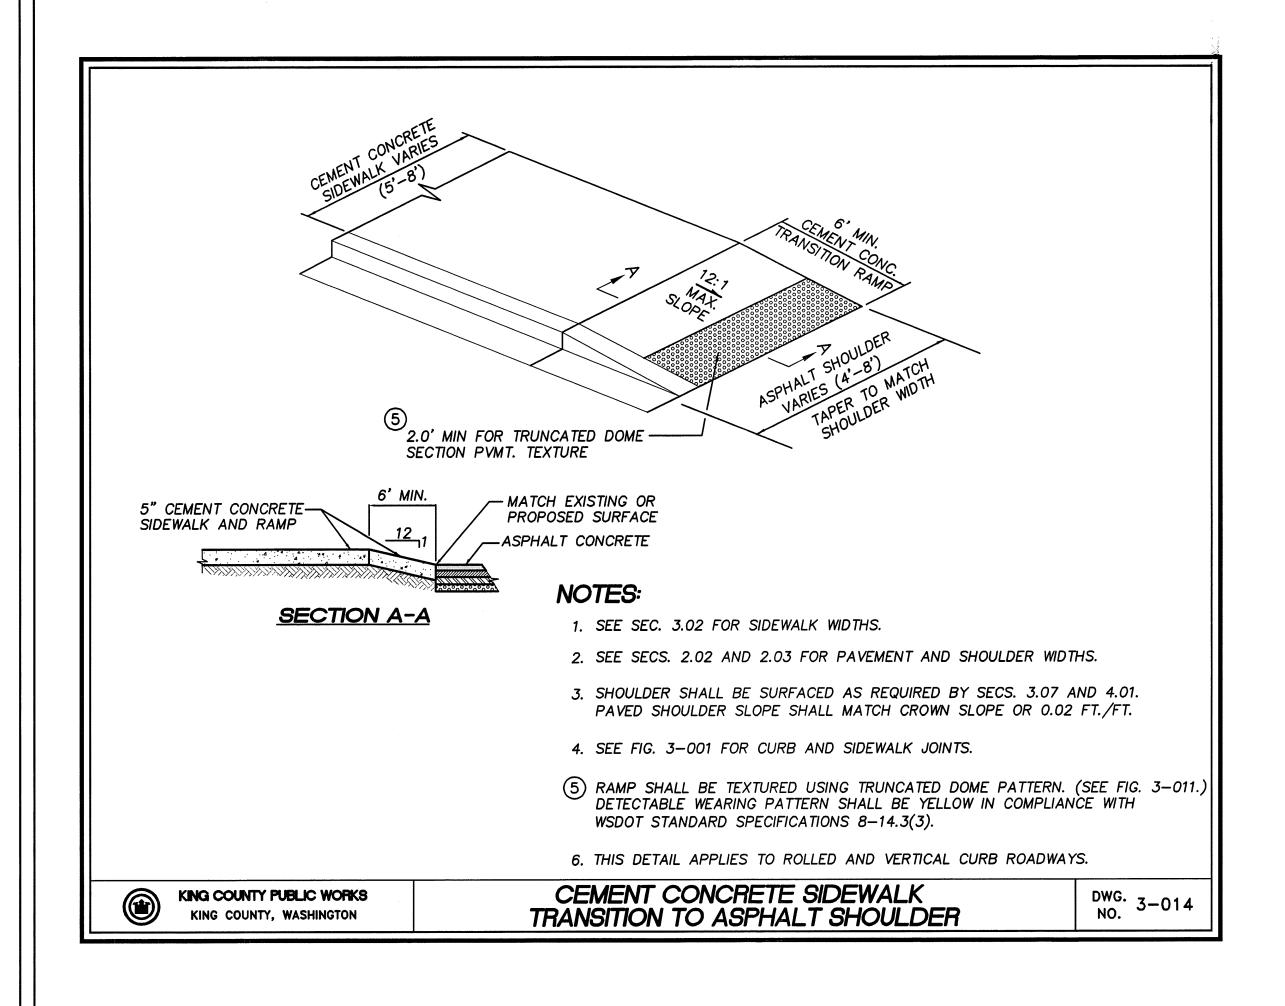

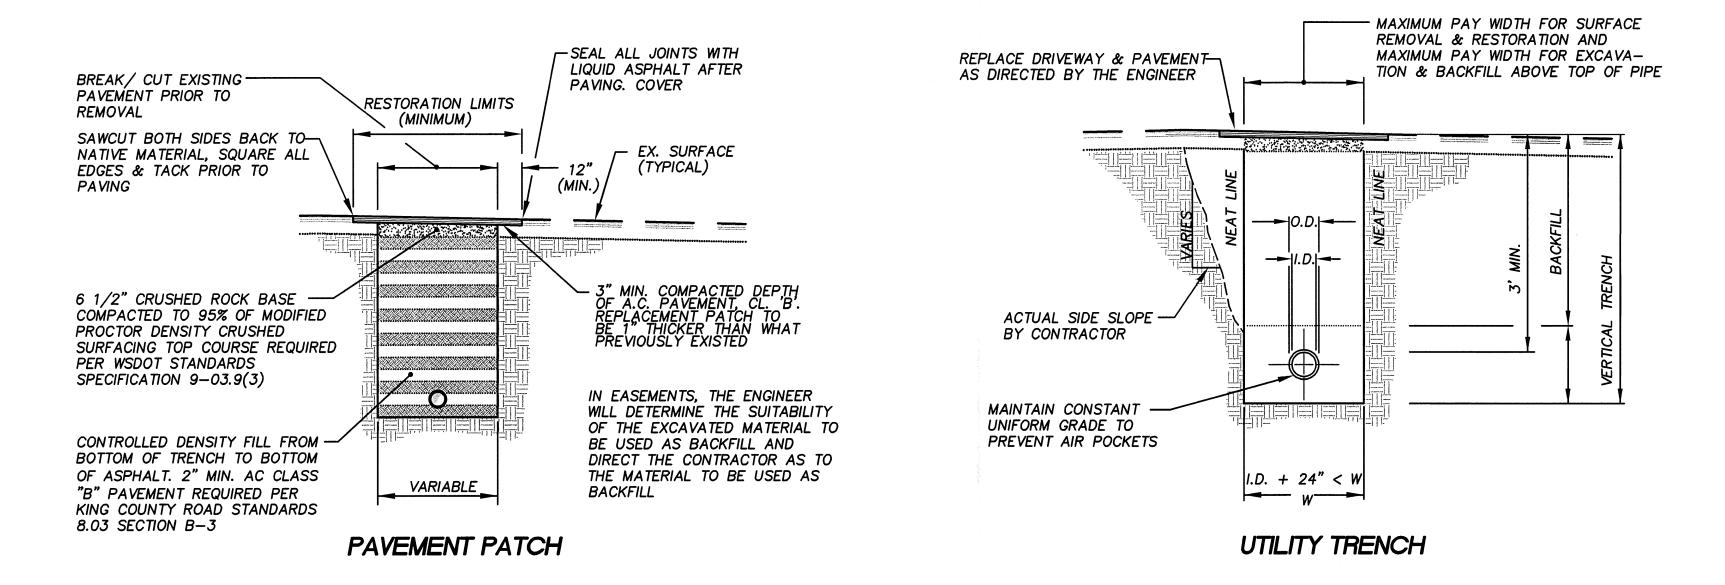

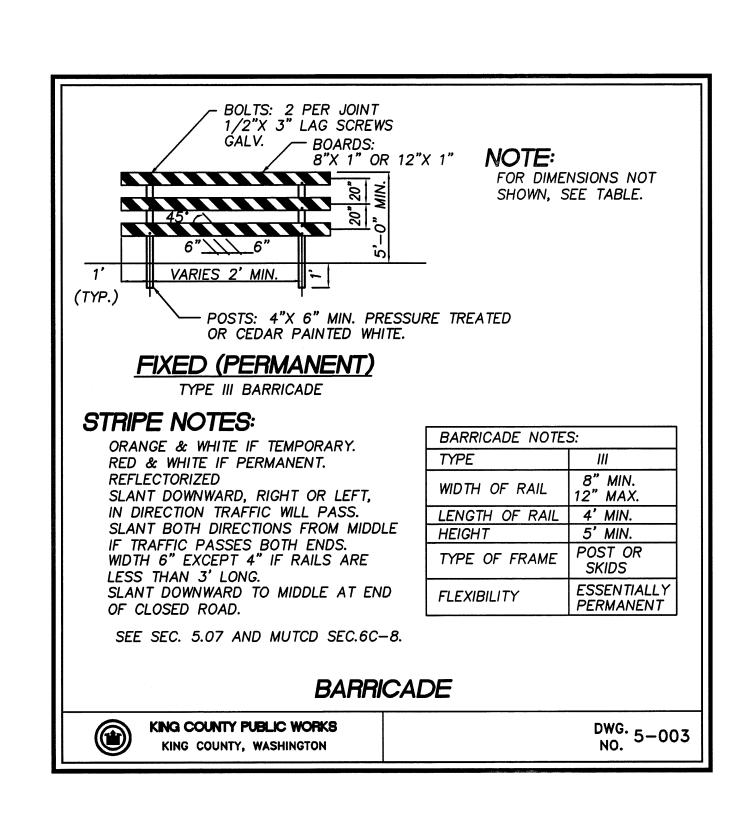

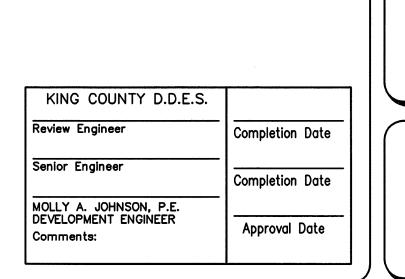

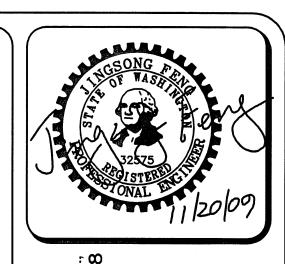

SEALILE, WA 9818 PHONE: (206) 431-7970 FAX: (206) 388-1648 WEB SITE:

Pacific 154
Engineering SE PH
Design, LLC FA

Civil Engineering a

KING COUNTY, W

OR: COIFIC HOUSING GROUP I, LLC 20 5TH AVE, SUITE 2200 EATTLE, WA., 98101-1346 HONE: (206) 521-5979 FAX: (206) 224-2880

PROJECT NO.: **05052**DRAWN BY: **JGC/RRJ**

ISSUE DATE: 06-22-07
SHEET REV.: 11-20-09

DETAILS (ROAD AND PAVEMENT)

05052DT03-RW23-RW24.DWG