



REVISIONS:

PORTION OF N.E. 1/4 S.W. 1/4 SEC. 34, T. 24N., R. 5 E., W.M.

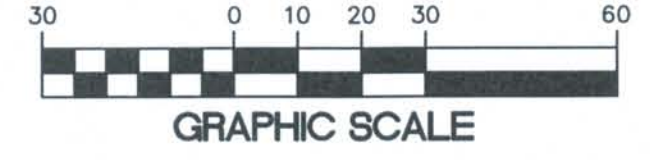

SURFACE SLOPE DATA				
NUMBER	MINIMUM SLOPE	MAXIMUM SLOPE	AREA (SF)	COLOR
1	0.00%	10.00%	8838.93	[Lightest Blue]
2	10.00%	20.00%	49974.67	[Light Blue]
3	20.00%	30.00%	22216.54	[Medium Blue]
4	30.00%	40.00%	10437.08	[Dark Blue]
5	40.00%	100.00%	8405.01	[Darkest Blue]

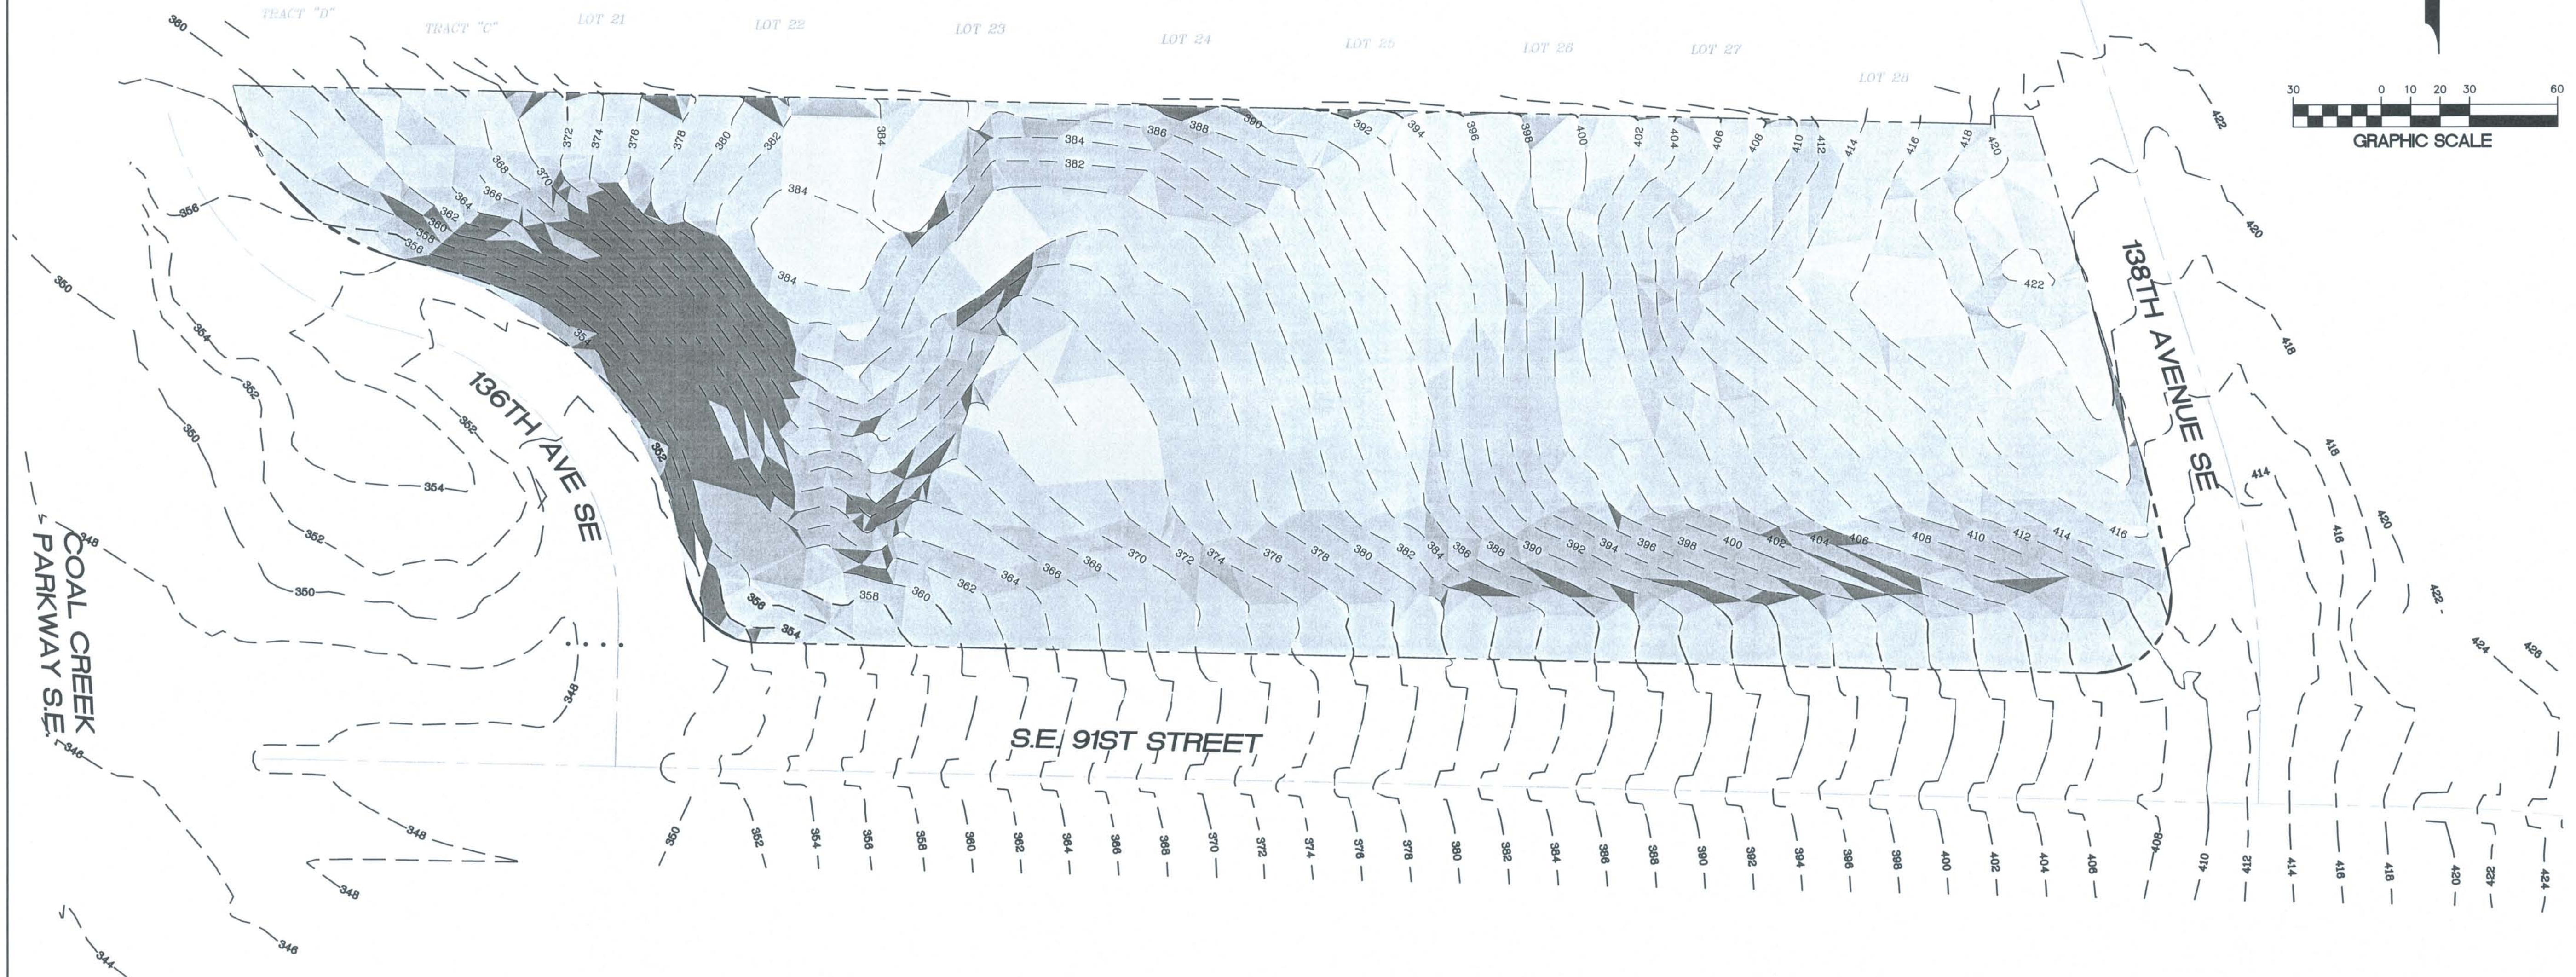

15445 53RD AVE. S.
SEATTLE, WA 98188
PHONE: (206) 431-7970
FAX: (206) 388-1648
WEB SITE: PACENG.COM

Pacific Engineering Design, LLC
Civil Engineering and Planning Consultants

TRACT 'J' SUBDIVISION
CITY OF NEWCASTLE

FOR:
THE HIGHLANDS AT NEWCASTLE, LLC
2821 NORTHUP WAY STE 100
BELLEVUE, WA 98004
PHONE: (206) 739-3890
FAX: (425) 827-0462

PROJECT NO.: **07052**
DRAWN BY: **CJB**
ISSUE DATE: **07-02-08**
SHEET REV.: **01-06-09**

PRELIMINARY SLOPE ANALYSIS MAP

07052SA01-P05.DWG
P05