


REVISIONS:

PORTION OF N.E. 1/4 S.W. 1/4 SEC. 34, T. 24N., R. 5 E., W.M.

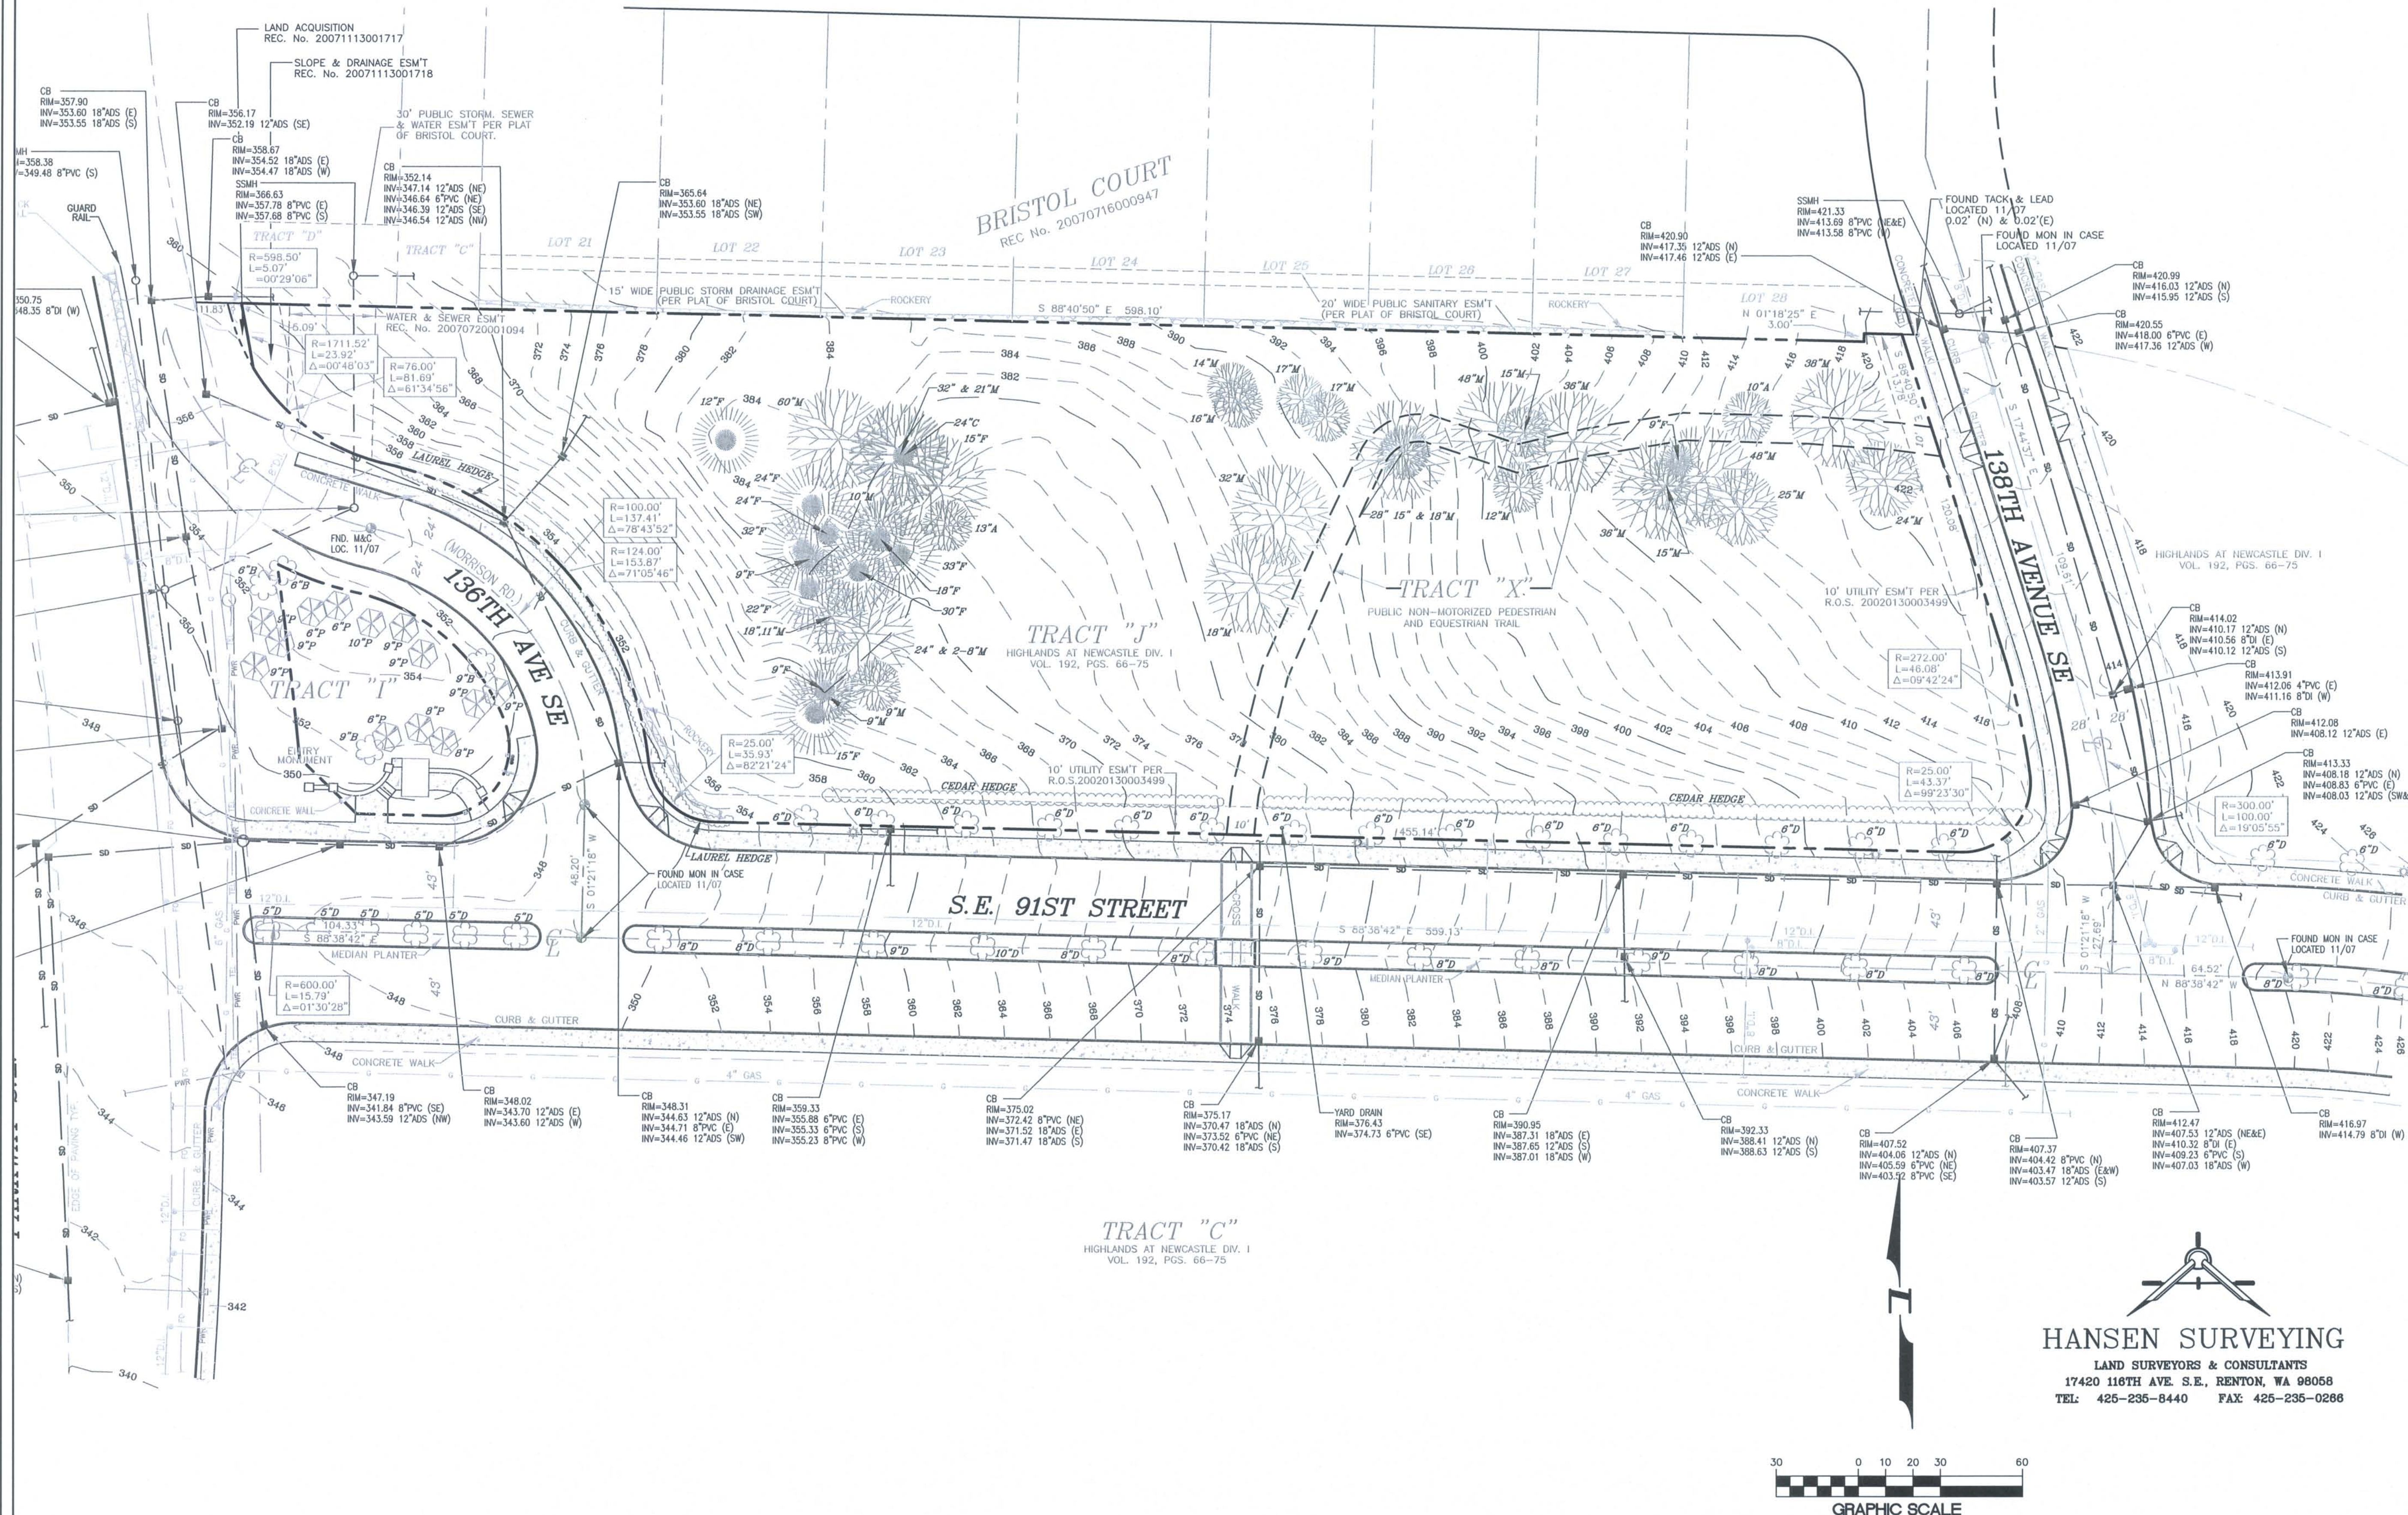

15445 53RD AVE S.
SEATTLE, WA 98188
PHONE: (206) 431-7970
FAX: (206) 388-1648
WEB SITE: PACENG.COM

Pacific Engineering Design, LLC
Civil Engineering and Planning Consultants

TRACT 'J' SUBDIVISION
CITY OF NEWCASTLE

FOR THE HIGHLANDS AT NEWCASTLE, LLC
17420 118TH AVE S.E., RENTON, WA 98058
PHONE: (425) 739-3890
FAX: (425) 827-0462

PROJECT NO.: 07052
DRAWN BY: CJB
ISSUE DATE: 07-02-08
SHEET REV.: 01-06-09

EXISTING CONDITIONS MAP

07052E01-P09.DWG
P09

HANSEN SURVEYING
LAND SURVEYORS & CONSULTANTS
17420 118TH AVE S.E., RENTON, WA 98058
TEL: 425-236-8440 FAX: 425-236-0286

