
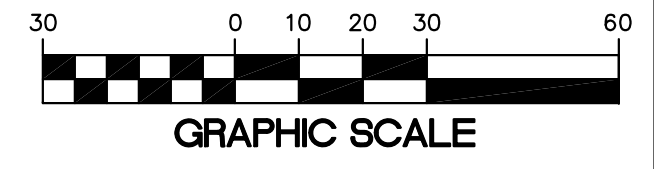


PORTION OF N.E. 1/4 S.W. 1/4 SEC. 34, T. 24N., R. 5 E., W.M.

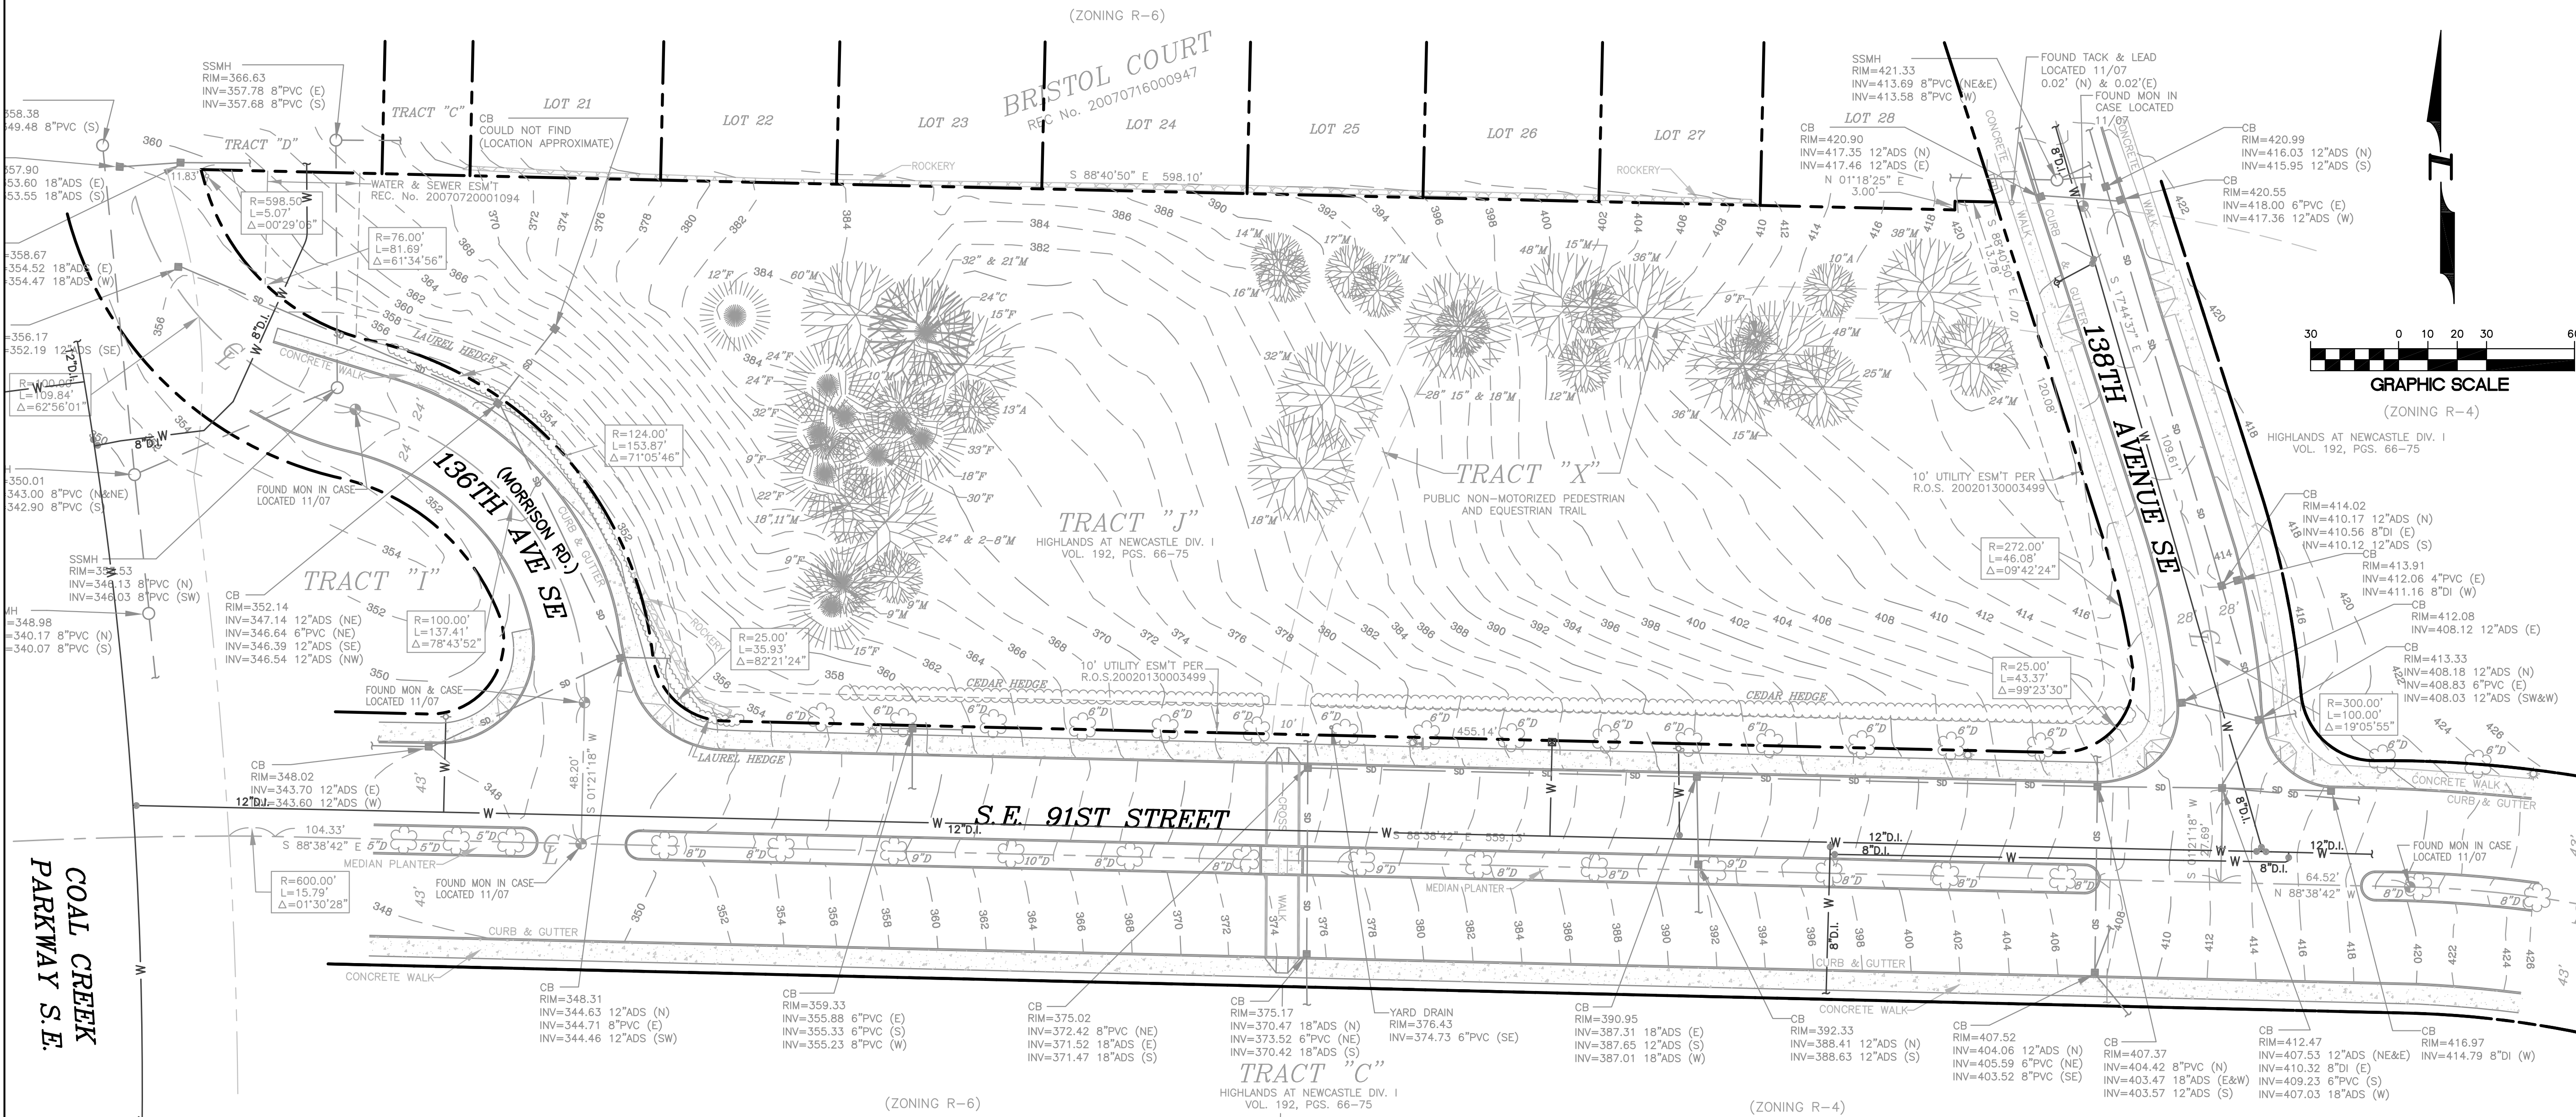


HANSEN SURVEYING
 LAND SURVEYORS & CONSULTANTS
 17420 116TH AVE. S.E., RENTON, WA 98058
 TEL: 425-235-8440 FAX: 425-235-0266

SURVEY PREPARED BY:
 HANSEN SURVEYING
 17420 116TH AVE SE
 RENTON, WA 98058
 PHONE: (425) 235-8440
 FAX: (425) 235-0266

15445 53RD AVE. S.
 SEATTLE, WA 98188
 PHONE: (206) 431-7970
 FAX: (206) 388-1648
 WEB SITE: PACENG.COM

Pacific Engineering Design, LLC
 Civil Engineering and Planning Consultants

TRACT 'J' THE HIGHLANDS AT NEWCASTLE
 CITY OF NEWCASTLE
 FOR THE HIGHLANDS AT NEWCASTLE, LLC
 2821 NORTHUP WALK, STE 100
 NEWCASTLE, WA 98056
 PHONE: (425) 789-3890
 FAX: (425) 827-0462

PROJECT NO.: **07052**
 DRAWN BY: **BCS**
 ISSUE DATE: **01/18/08**
 SHEET REV.:

EXISTING CONDITIONS

07052S03.DWG
S03