

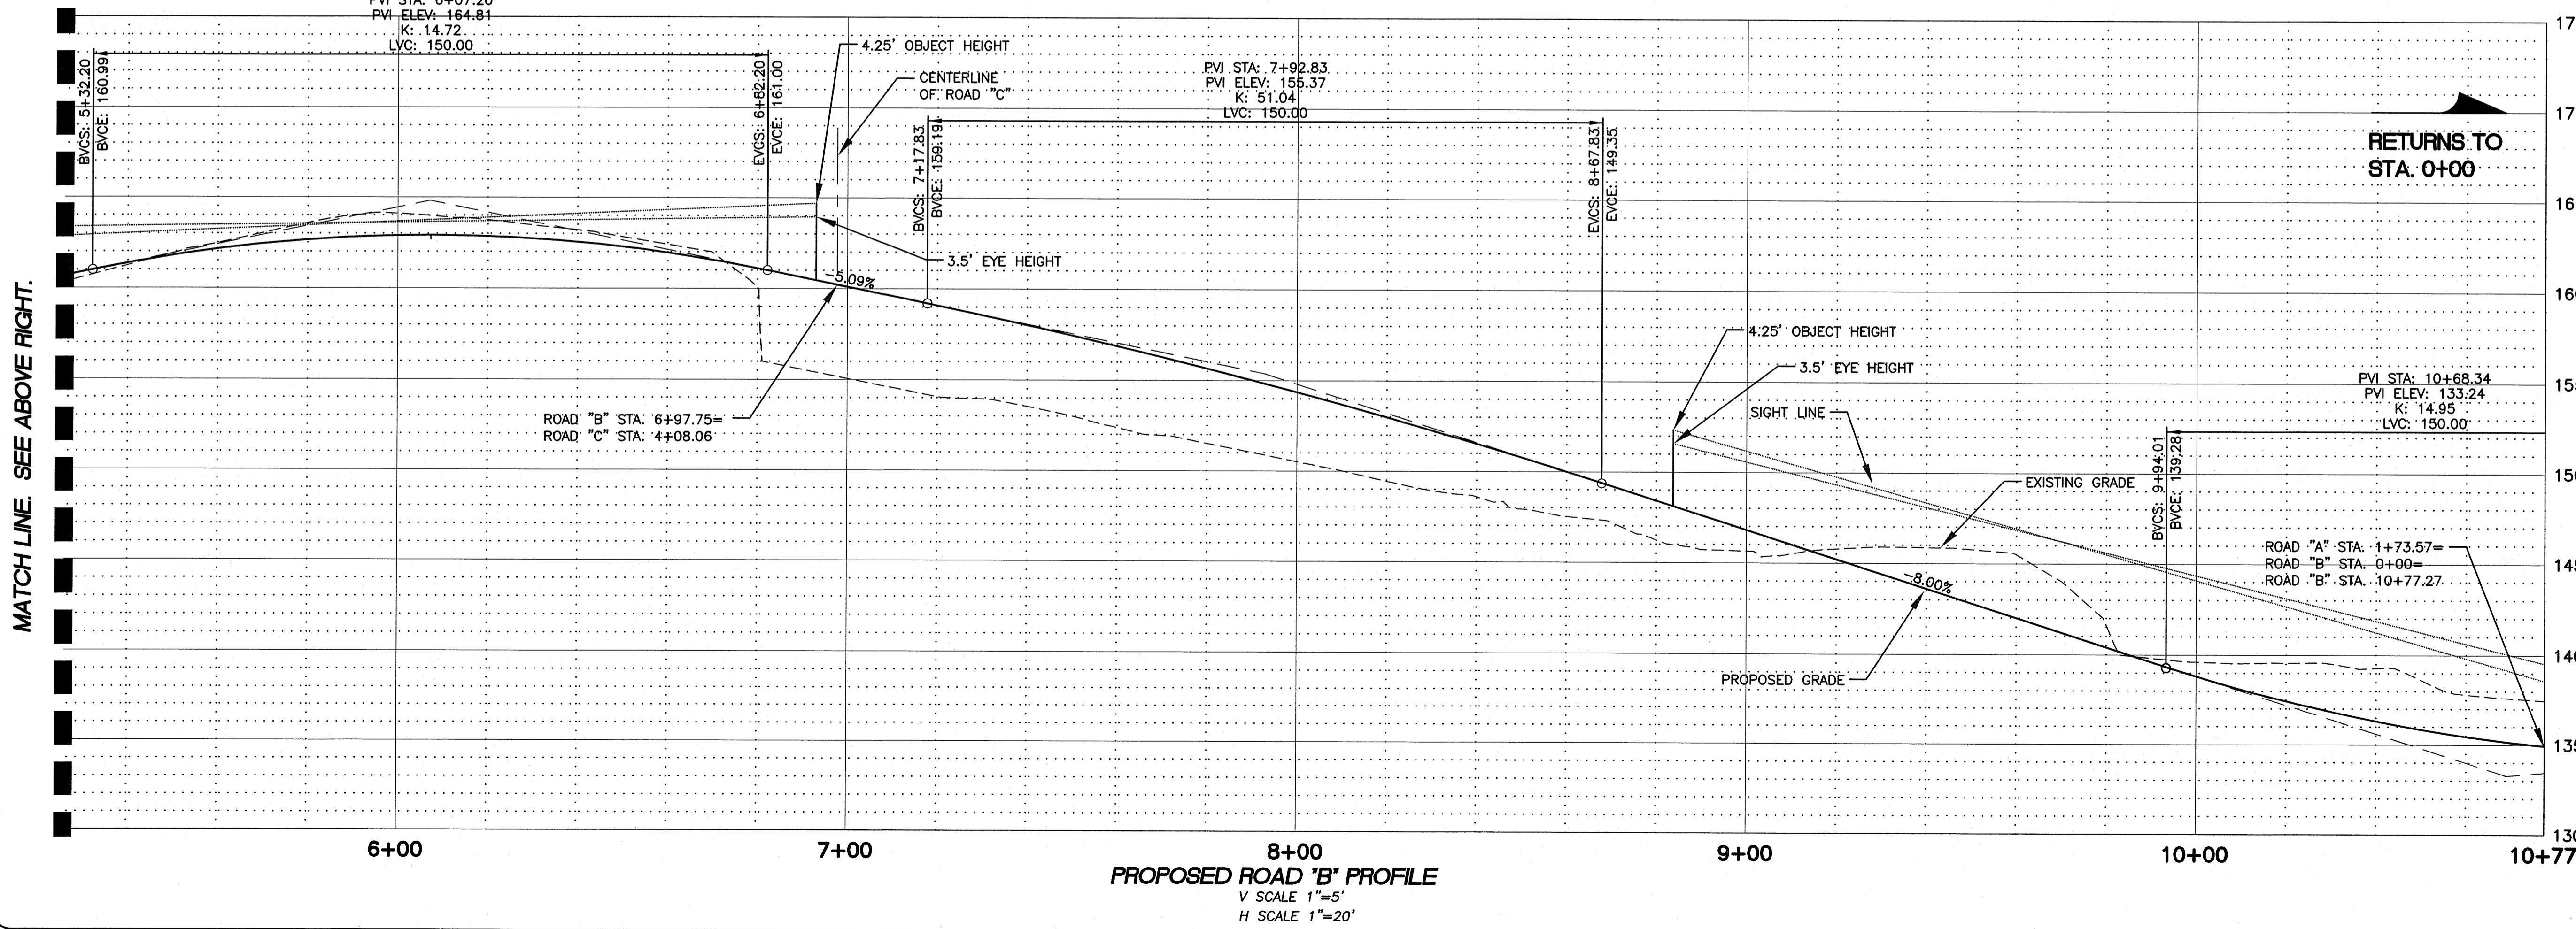


A PORTION OF THE SE 1/4, SEC. 23, TWP. 23 N., RGE. 5 E., W.M. AND A PORTION OF THE SE 1/4, SEC. 24, TWP. 23 N., RGE. 5 E., W.M.

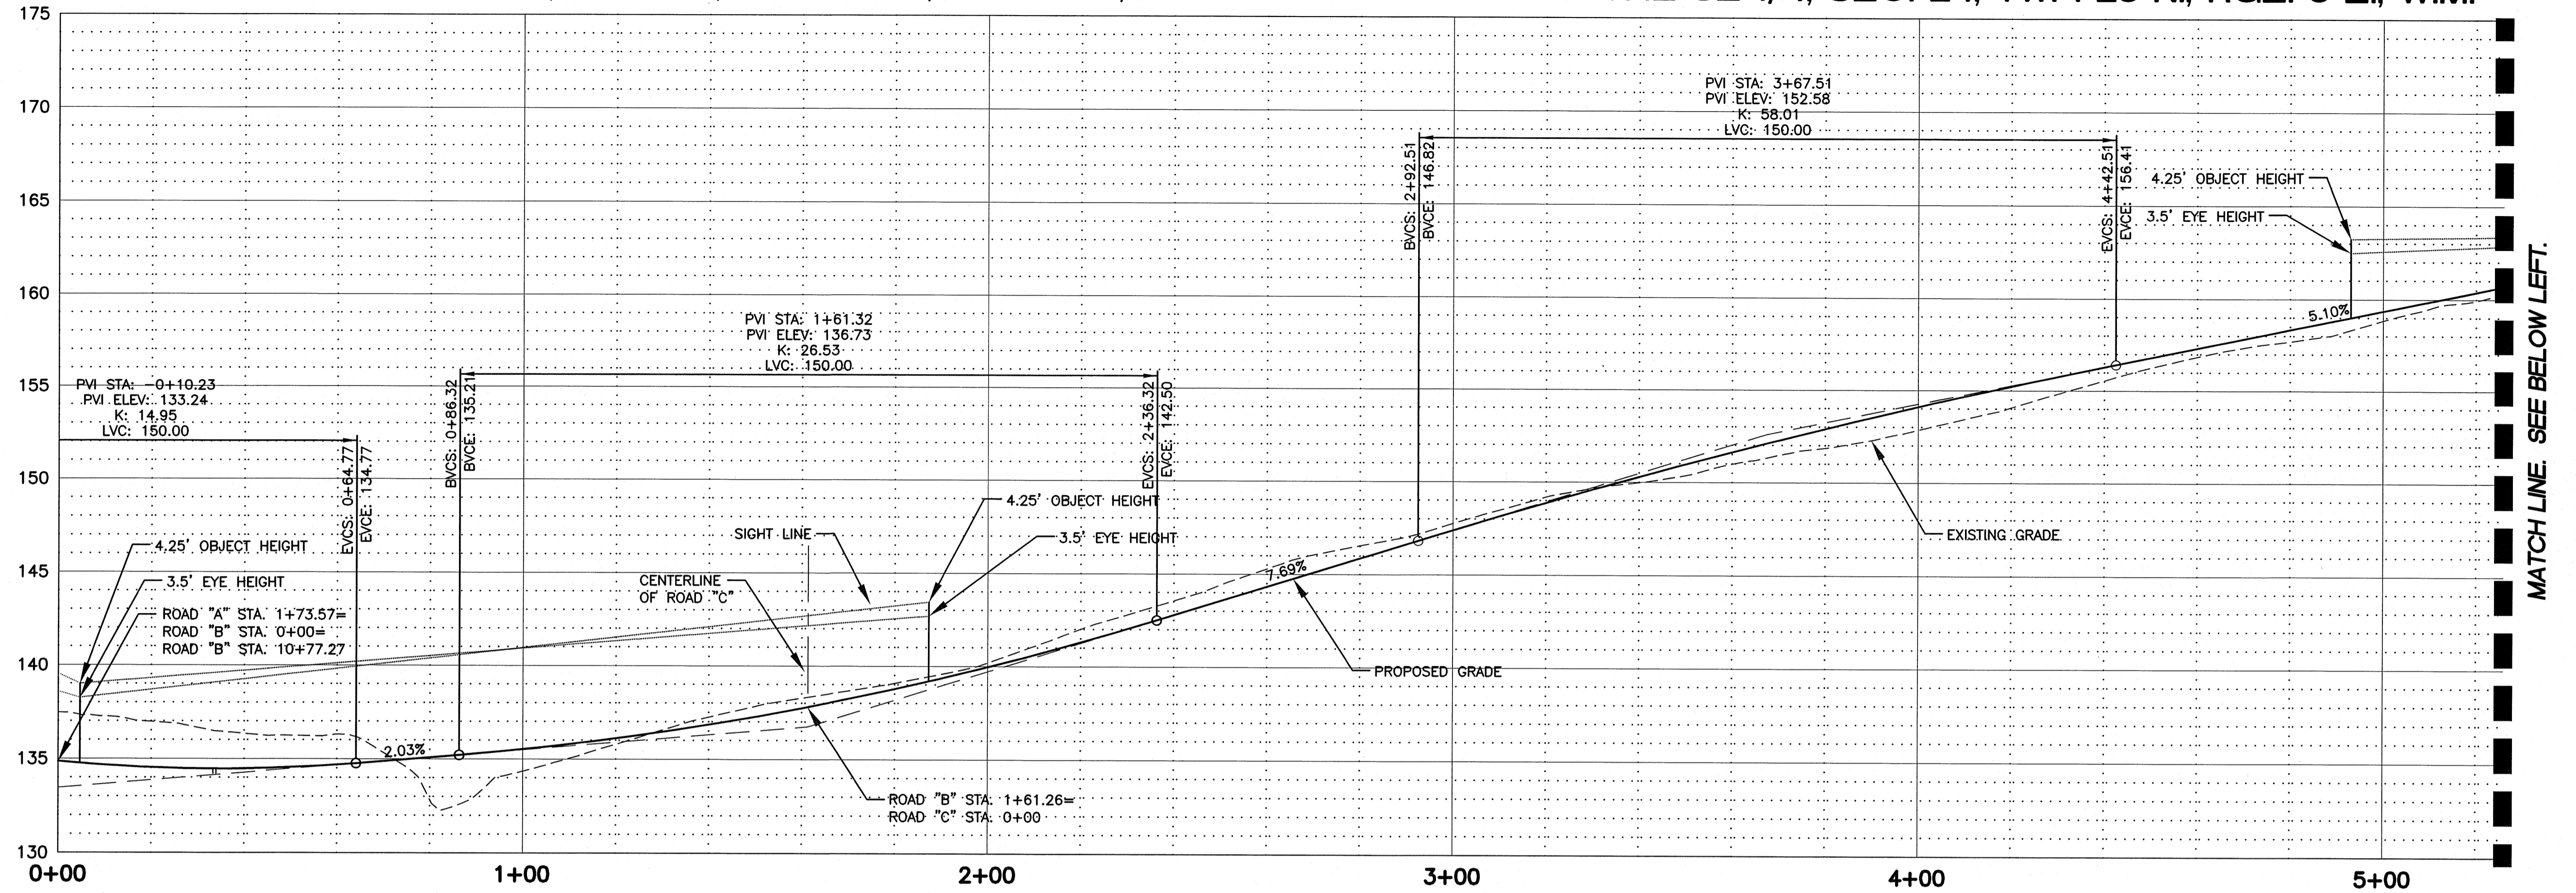

PROPOSED ROAD 'B' PROFILE
 V SCALE 1"=5'
 H SCALE 1"=20'

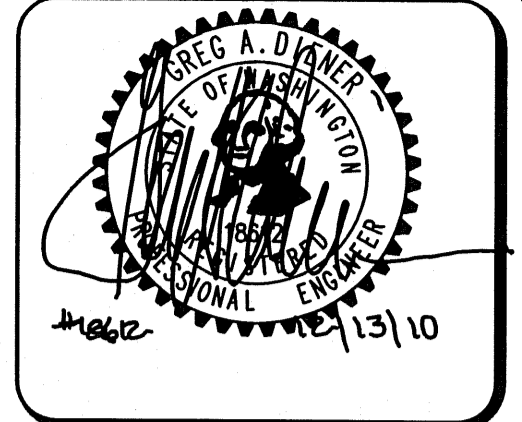

Pacific Engineering Design, LLC
 Civil Engineering & Planning Consultants
 Phone: (206) 431-7970 Fax: (206) 388-1648
 15445 53rd Ave. S. Seattle, WA 98188 www.paceng.com

MCCORMICK PLAT
 CITY OF RENTON
 FOR: ROBERT MCCORMICK
 161 MAPLEWAY ROAD
 BELLEVUE, WA 98004
 PHONE: (206) 845-2219

PROJECT NO.: 07093
 DRAWN BY: CJB
 ISSUE DATE: 12-13-2010
 SHEET REV.:

CONCEPTUAL ROAD B PROFILE

P07
 SHEET 08 OF 12