

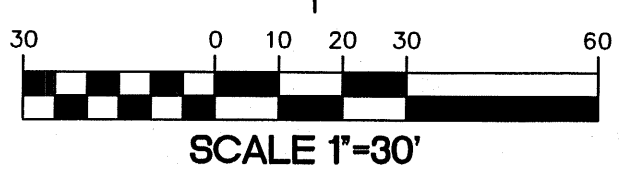


A PORTION OF THE SE 1/4, SEC. 23, TWP. 23 N., RGE. 5 E., W.M. AND A PORTION OF THE SE 1/4, SEC. 24, TWP. 23 N., RGE. 5 E., W.M.

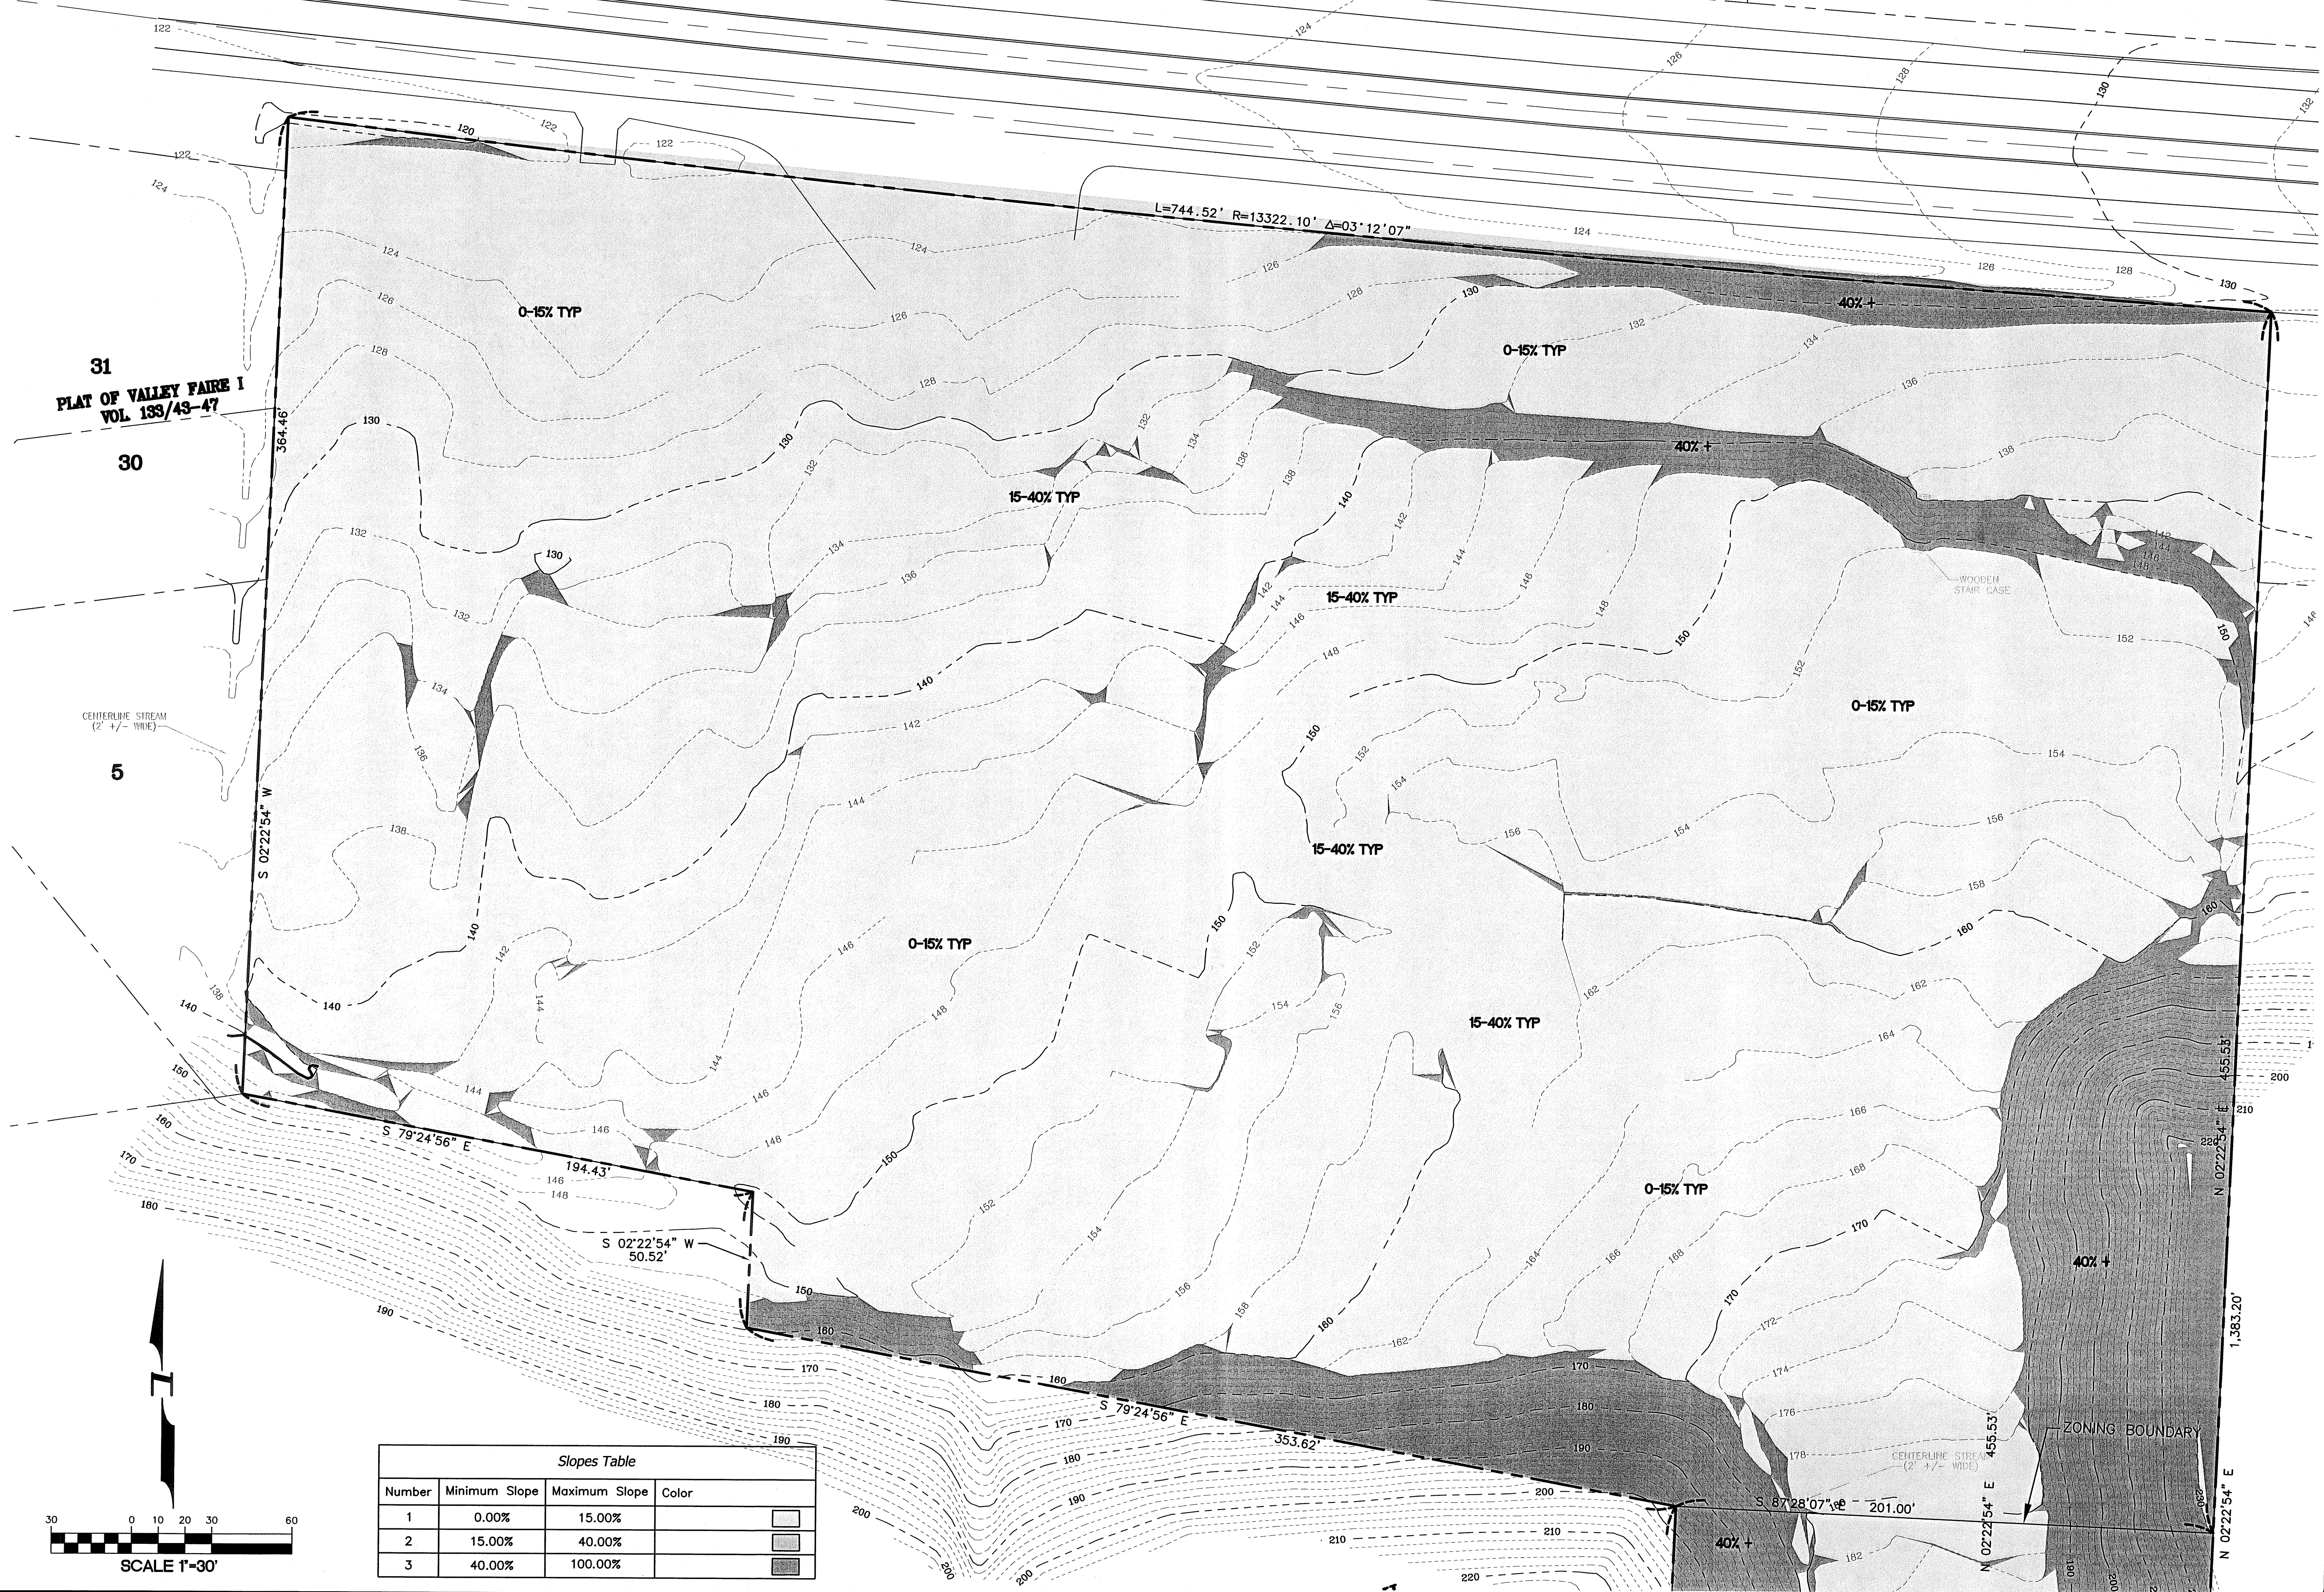

Slopes Table			
Number	Minimum Slope	Maximum Slope	Color
1	0.00%	15.00%	
2	15.00%	40.00%	
3	40.00%	100.00%	

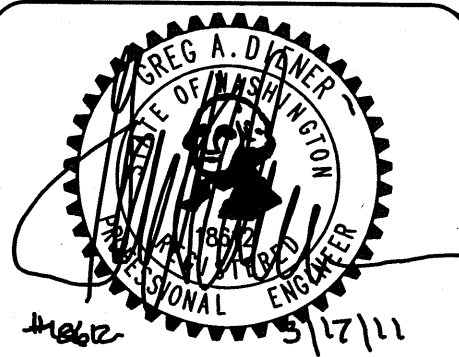

**Pacific Engineering Design, LLC**  
 Civil Engineering & Planning Consultants

Phone: (206) 431-7970 Fax: (206) 388-1648  
 15445 53RD Ave. S. Seattle, WA 98188 www.paceng.com

**MCCORMICK PLAT**  
 CITY OF RENTON

FOR:  
 ROBERT MCCORMICK  
 161 MAPLEWAY ROAD  
 BELLAIR, WA 98042  
 PHONE: (509) 945-2219

PROJECT NO.: **07093**  
 DRAWN BY: **CJB**  
 ISSUE DATE: **12-13-2010**  
 SHEET REV.:

**SLOPE ANALYSIS**

**P10**  
 SHEET 11 OF 12