


PLAN KEY	
	= ITEMS TO BE DEMOLISHED
	= EXISTING WALL
	= NEW WALL

KEY NOTES	
①	DOOR MANEUVERING CLEARANCE PER ANSI A117.1 SECTION 404.2.3
②	PUBLICLY ACCESSIBLE LAVATORY PER ANSI A117.1 SECTION 606.2.3 SEE DETAIL 17 / A4.01
③	TURNING SPACE PER ANSI A117.1 SECTION 304
④	PUBLICLY ACCESSIBLE TOILET PER ANSI A117.1 SECTION 604 SEE DETAIL 18 / A4.01
⑤	PAPER TOWEL DISPENSER SEE DETAIL 16 / A4.01
⑥	MIRROR MOUNTED ABOVE SINK SEE DETAIL 16 / A4.01
⑦	ACCESSIBLE ELEVATOR PER ANSI A117.1 SECTION 407 SEE DETAIL 6-B / A4.01


Separate permits

- 0378
- 0005
- 0006
- 0352
- FP01
- FP38
- FP02
- FP42
- FP04
- FP44
- FP06
- FP34

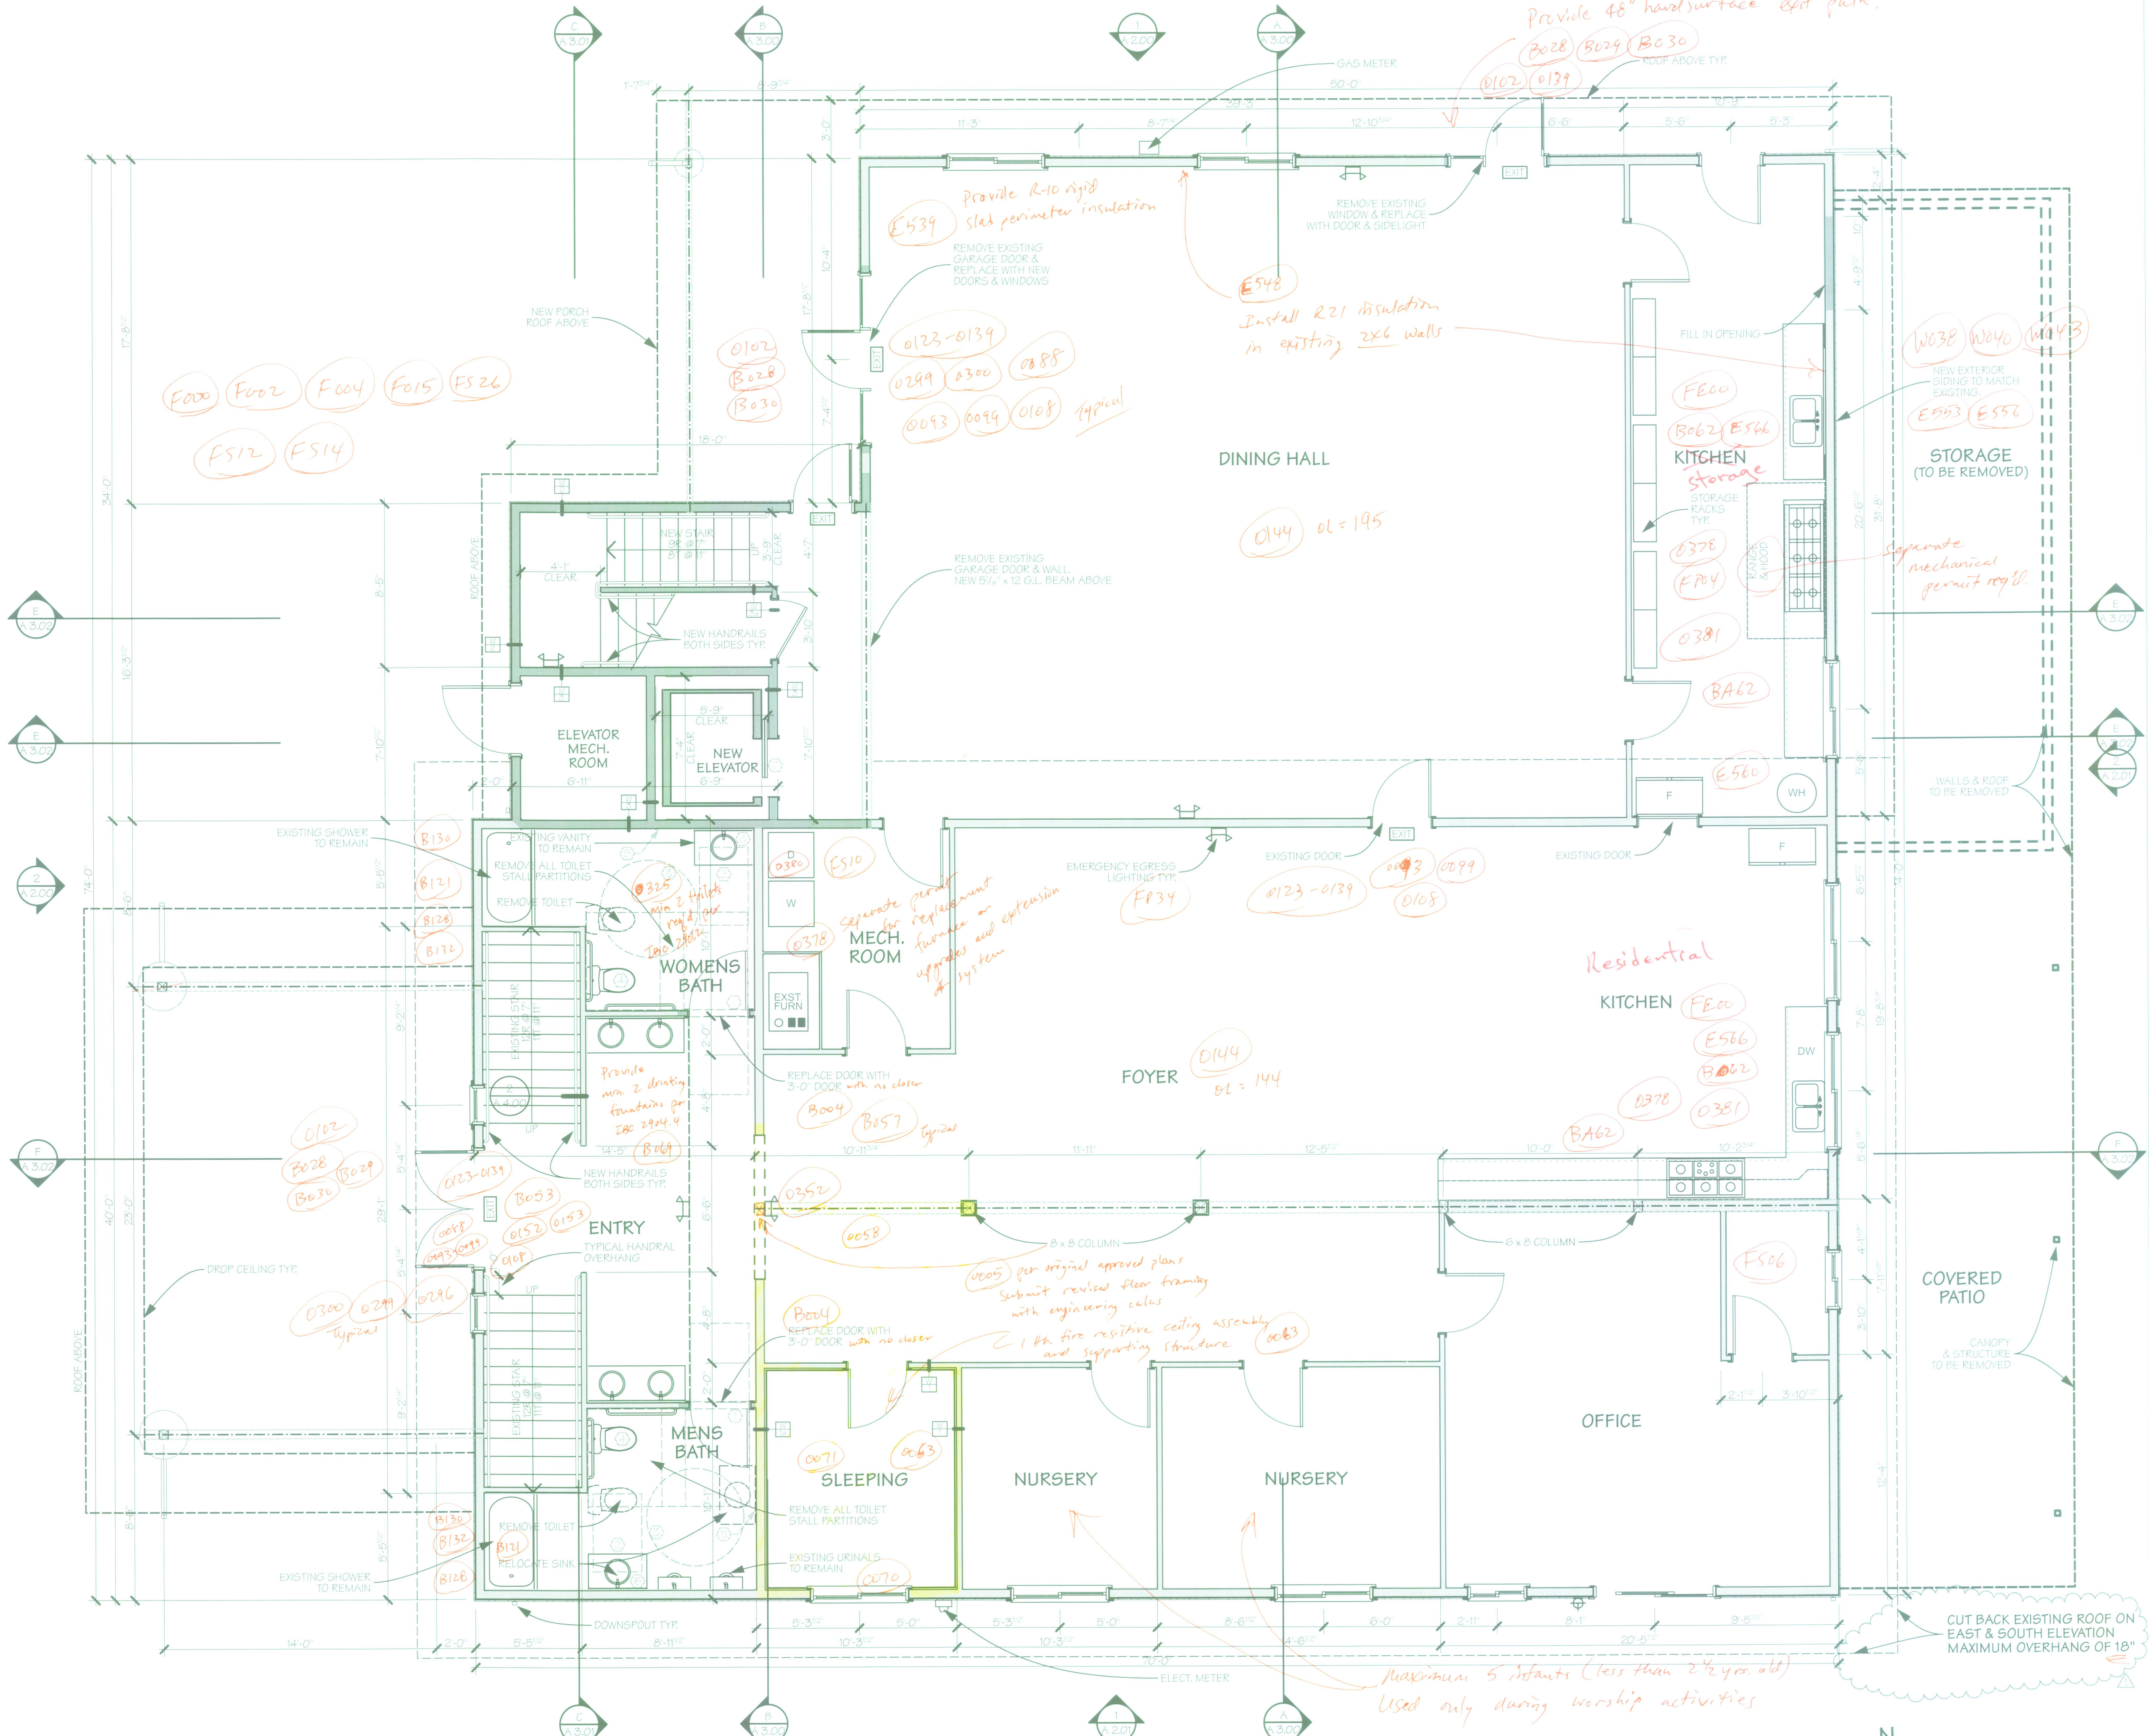


GROUND FLOOR

SCALE: 1/4" = 1'-0"

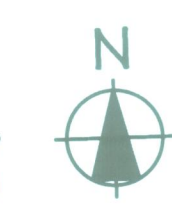

REVISION

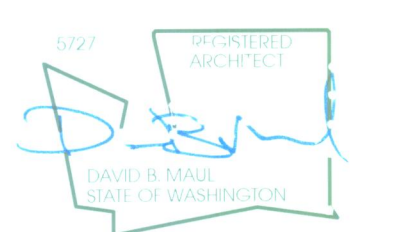

Project #:	I-1012
Principal Architect:	DAVE MAUL
Project Manager:	JILL
Permit Submittal:	22 OCT 10
Permit Corrections:	14 JAN 11
Permit Corrections:	8 AUG 11