


PLAN KEY	
	= ITEMS TO BE DEMOLISHED
	= EXISTING WALL
	= NEW WALL

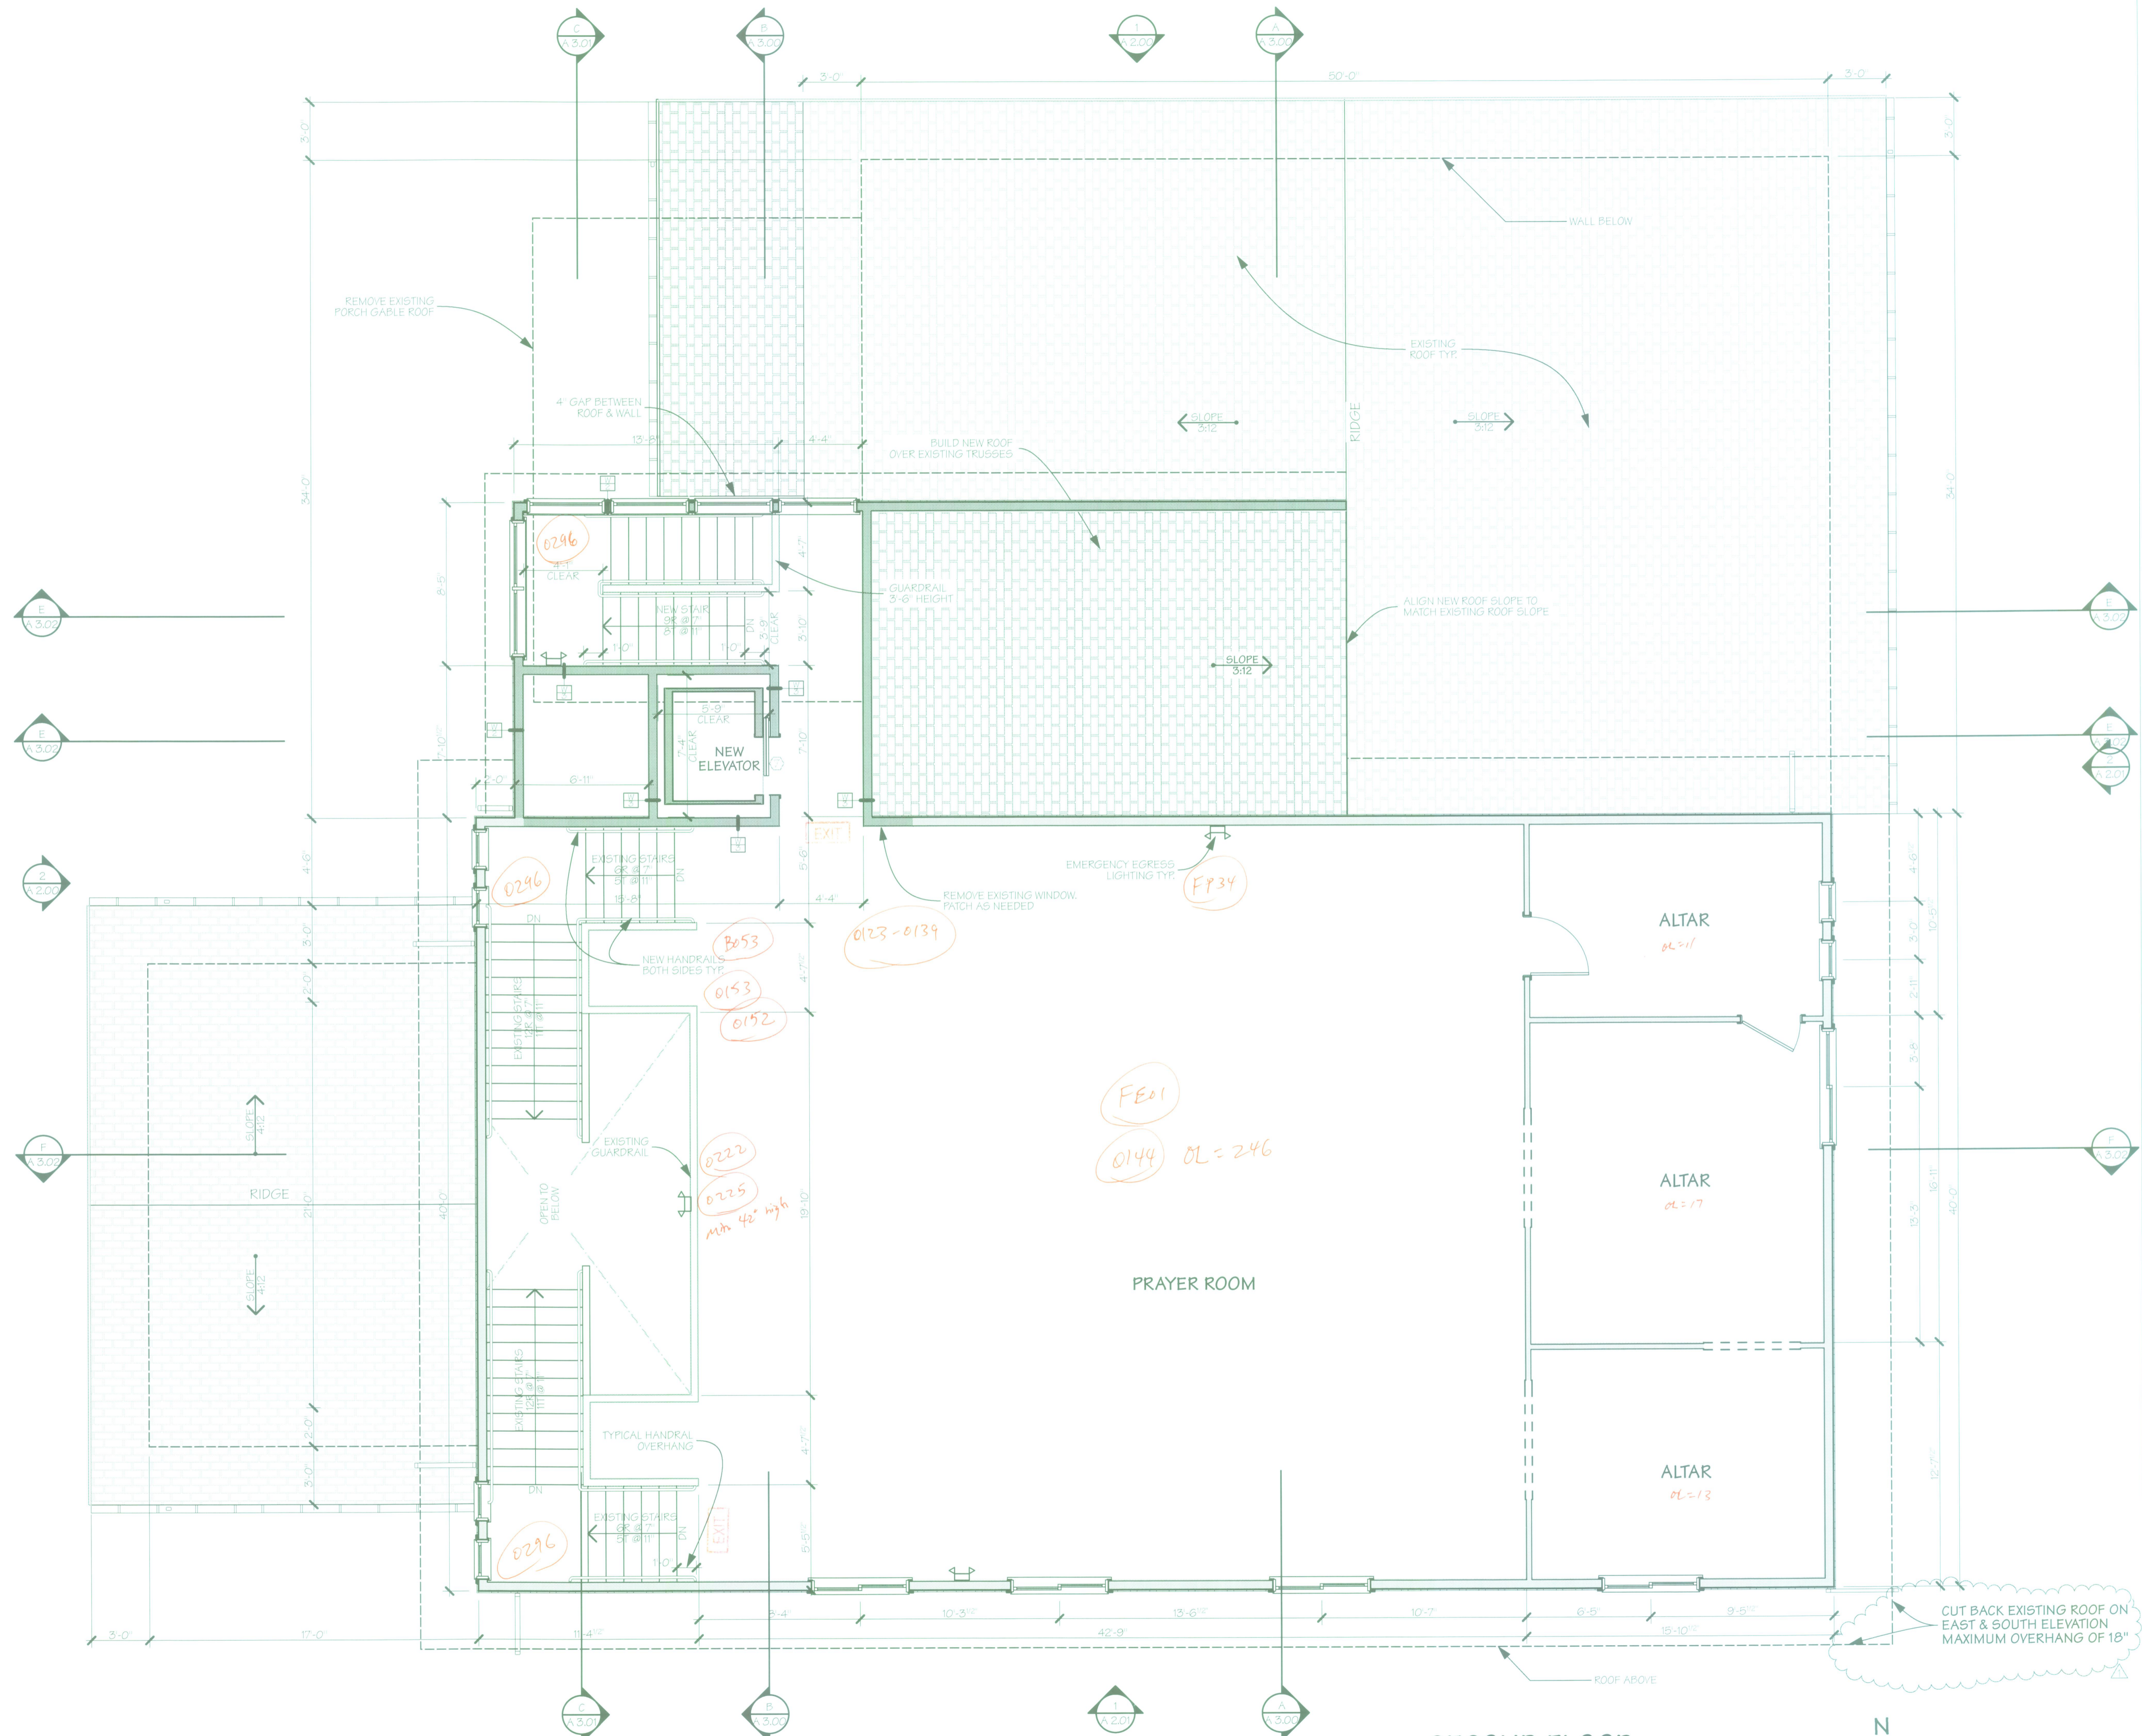


SECOND FLOOR

SCALE: 1/4" = 1'-0"



REVISION

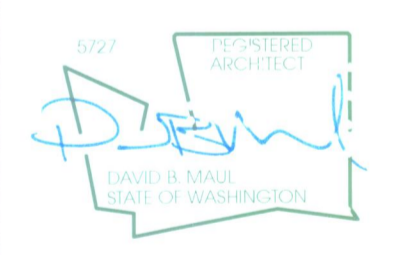

Project #:	I-1012
Principal Architect:	DAVE MAUL
Project Manager:	JILL
Permit Submittal:	22 OCT 10
Permit Corrections:	14 JAN 11
Permit Corrections:	8 AUG 11