



B SECTION B-B
 SCALE: 1/4" = 1'-0"
 0 2 4 8

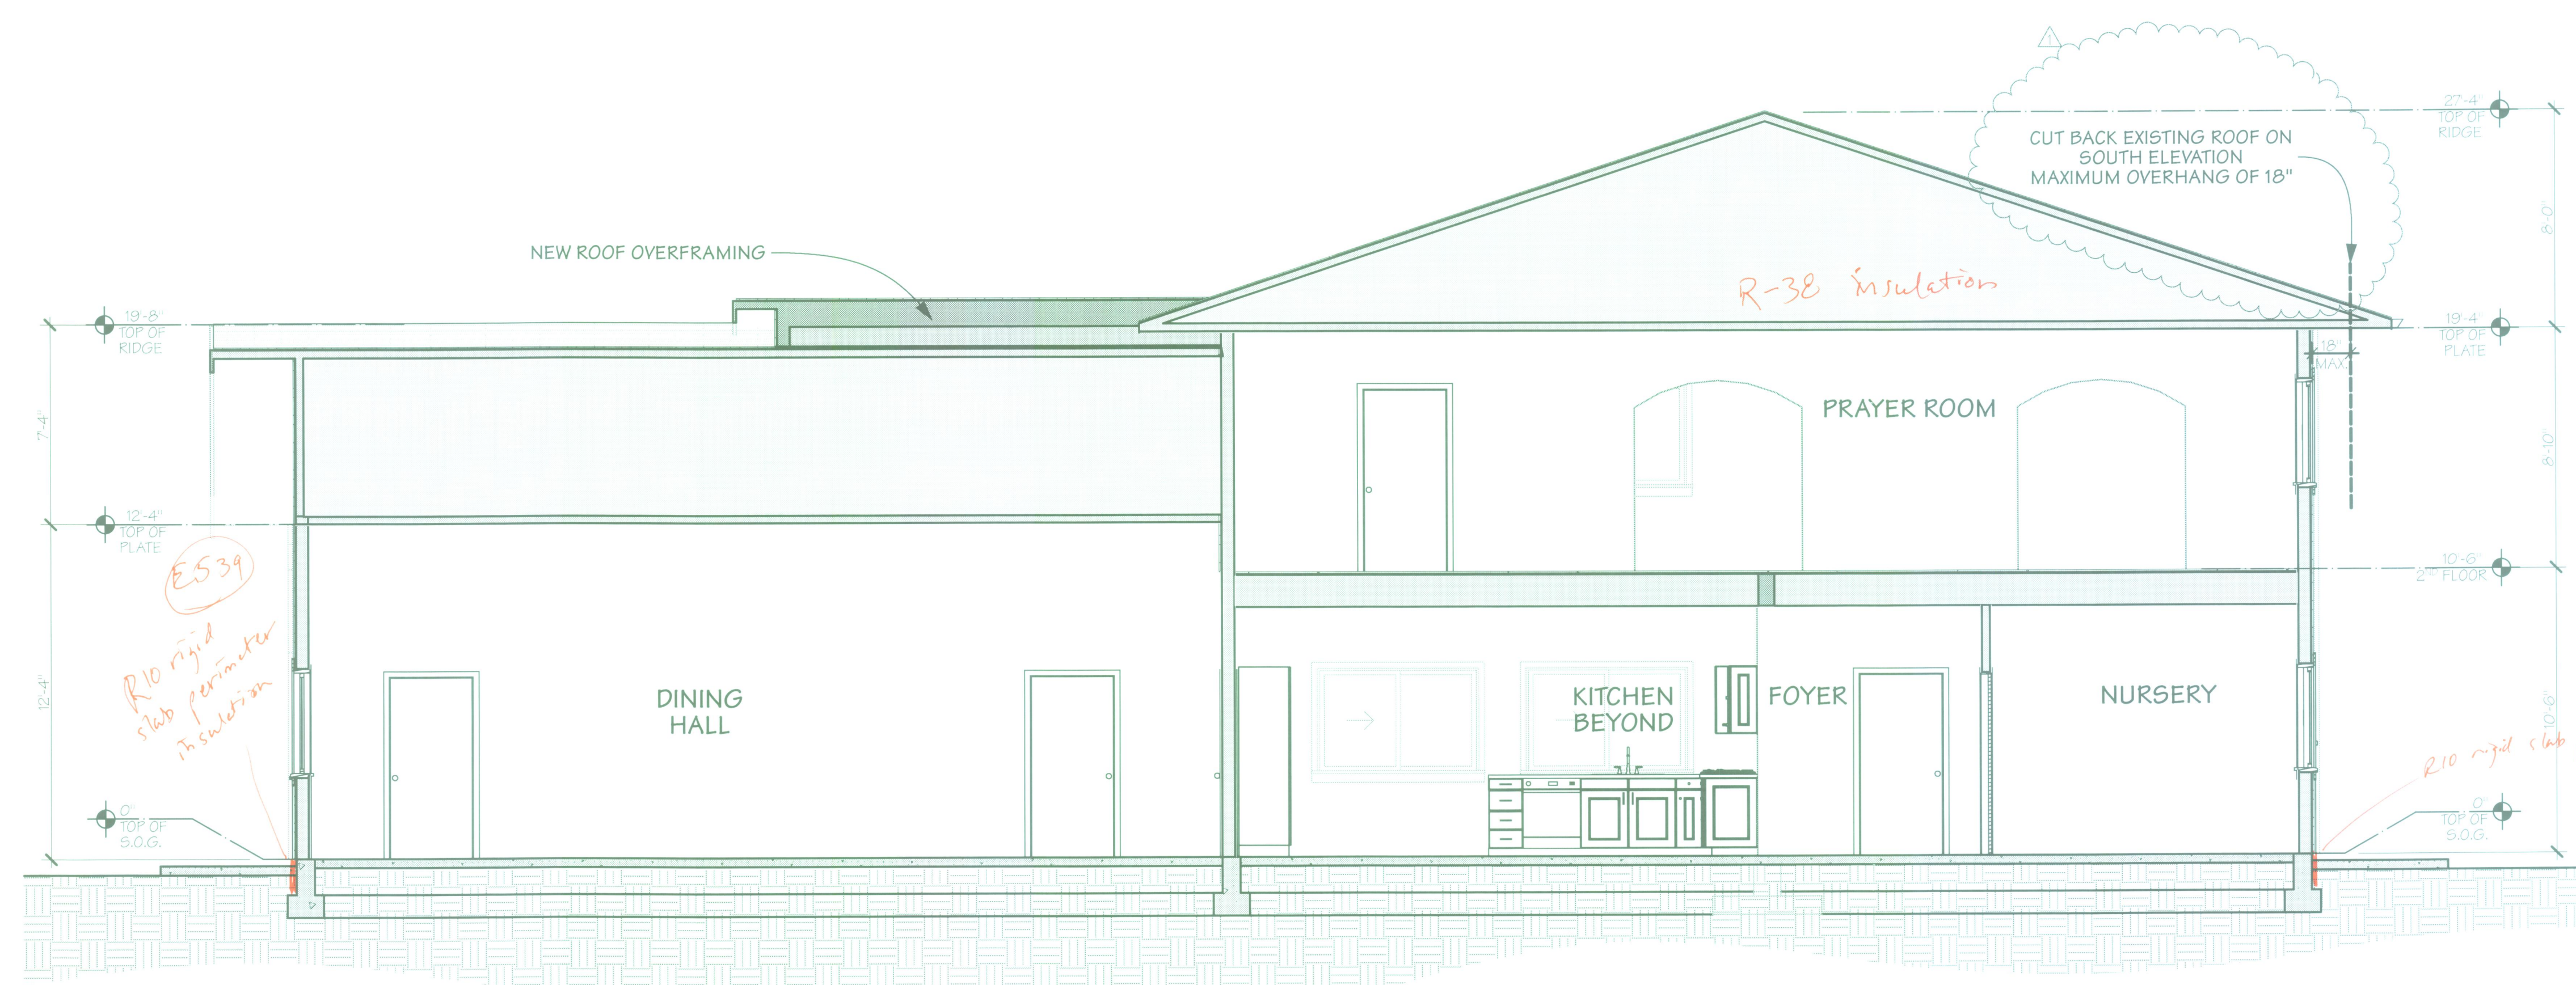

A SECTION A-A
 SCALE: 1/4" = 1'-0"
 0 2 4 8

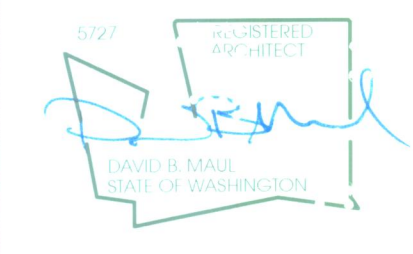

Project #:	1-1012
Principal Architect:	DAVE MURAL
Project Manager:	JILL
Permit Submittal:	20 OCT 10
Permit Correspondence:	14 JAN 11
Permit Correspondence:	8 AUG 11

REVISION