


D SECTION D-D
 SCALE: 1/4" = 1'-0"
 0 2' 4' 8'

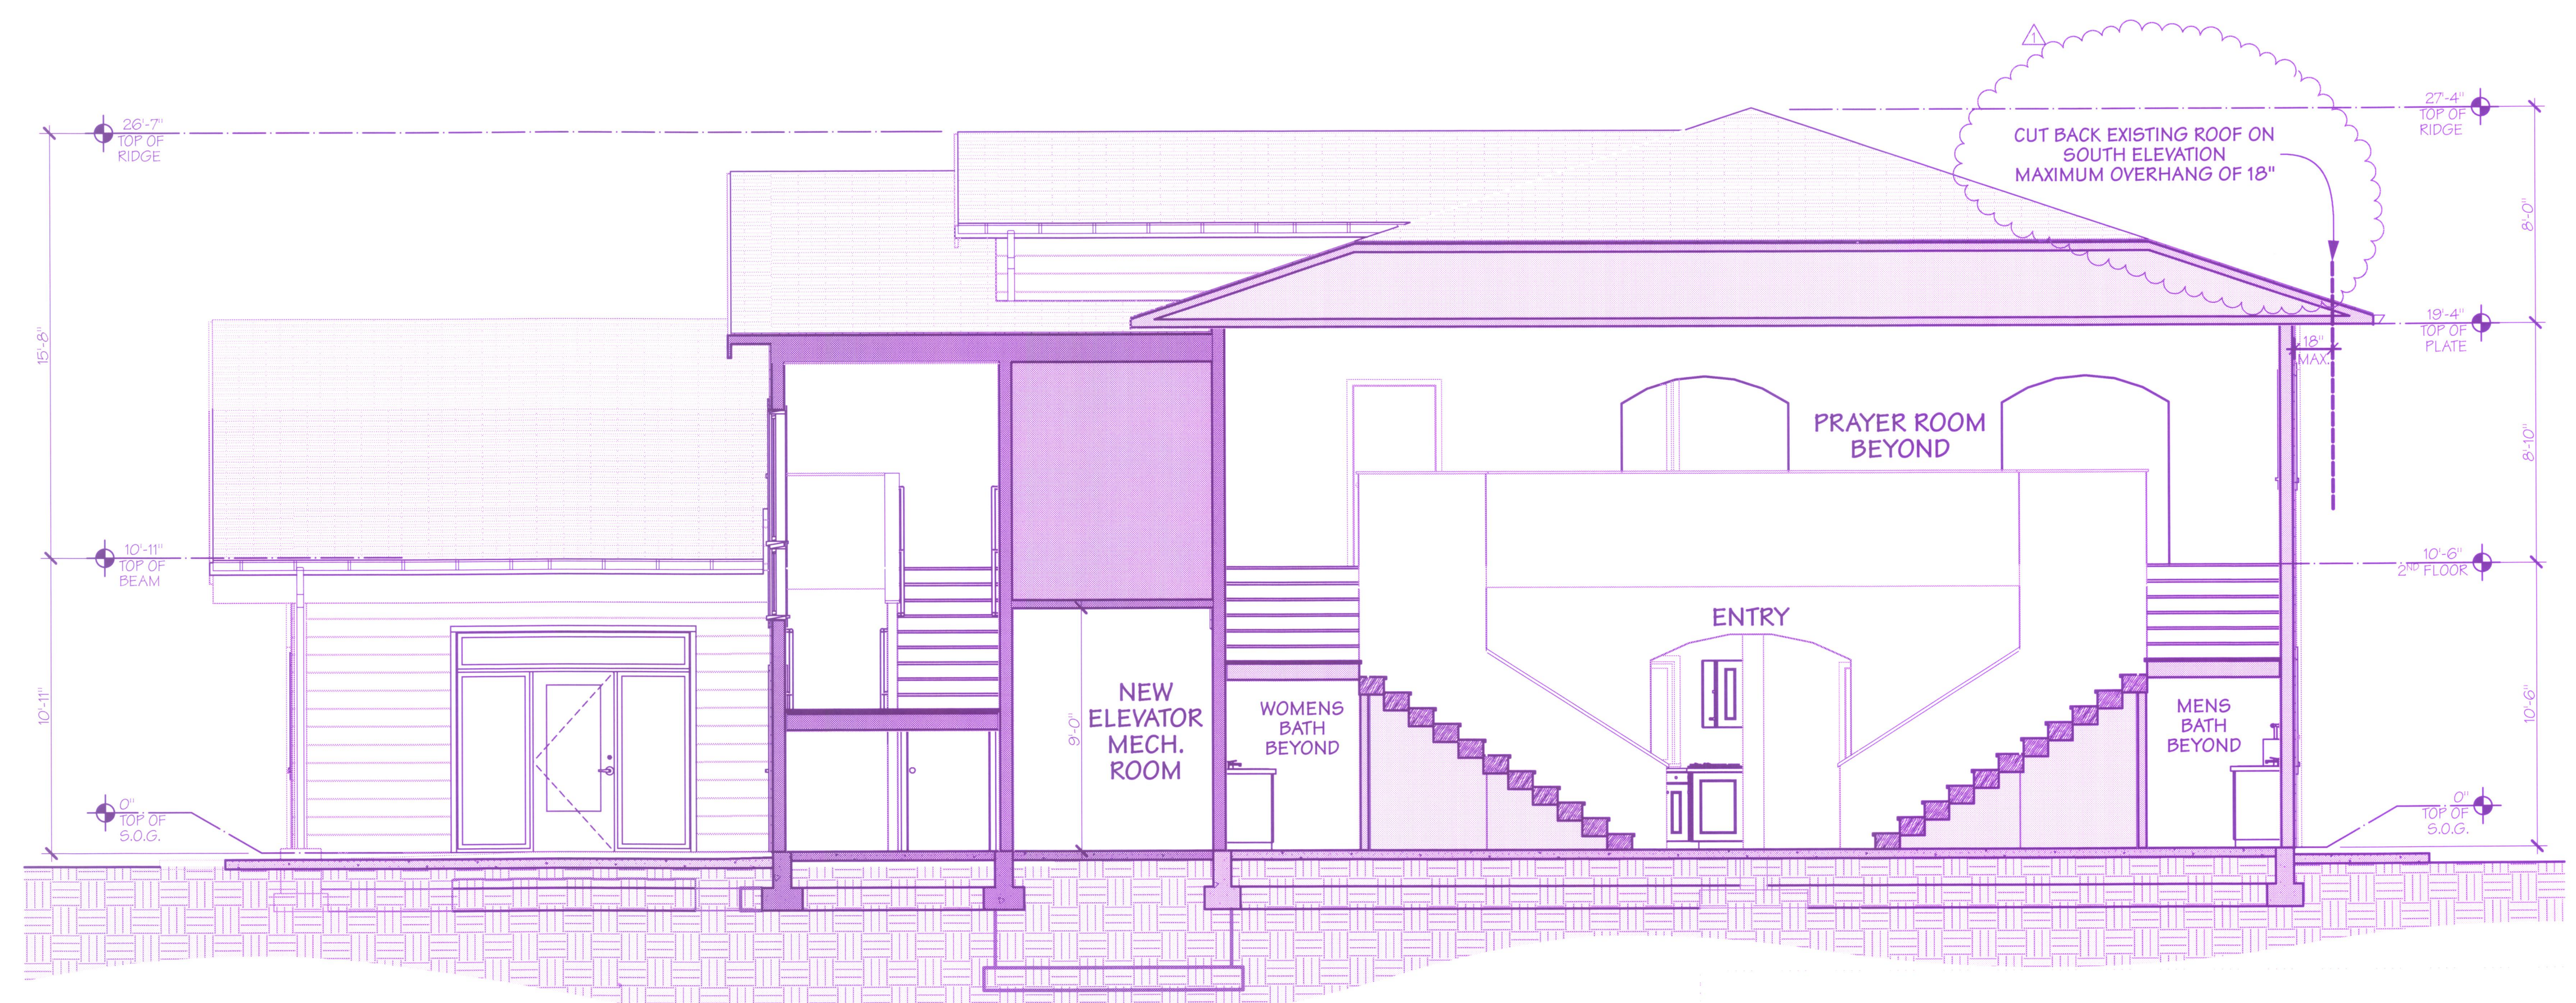

C SECTION C-C
 SCALE: 1/4" = 1'-0"
 0 2' 4' 8'

RAM NIWAS CHURCH
 4511 S. 360th ST.
 AUBURN, WA 98001

5727 REGISTERED ARCHITECT
DAVID MAUL
 DAVID & MAUL STATE OF WASHINGTON

Project #:	1-1012
Principal Architect:	DAVID MAUL
Project Manager:	JILL
Permit Submittal:	20 OCT 10
Permit Corrections:	14 JAN 11
Permit Corrections:	8 AUG 11

SECTIONS
A 3.01
 Sheet No.
 Sheet 12 of 14
 Rev. Rev. 8/2/11

REVISION