


**F SECTION F-F**  
 SCALE: 1/4" = 1'-0"  
 0 2 4 8

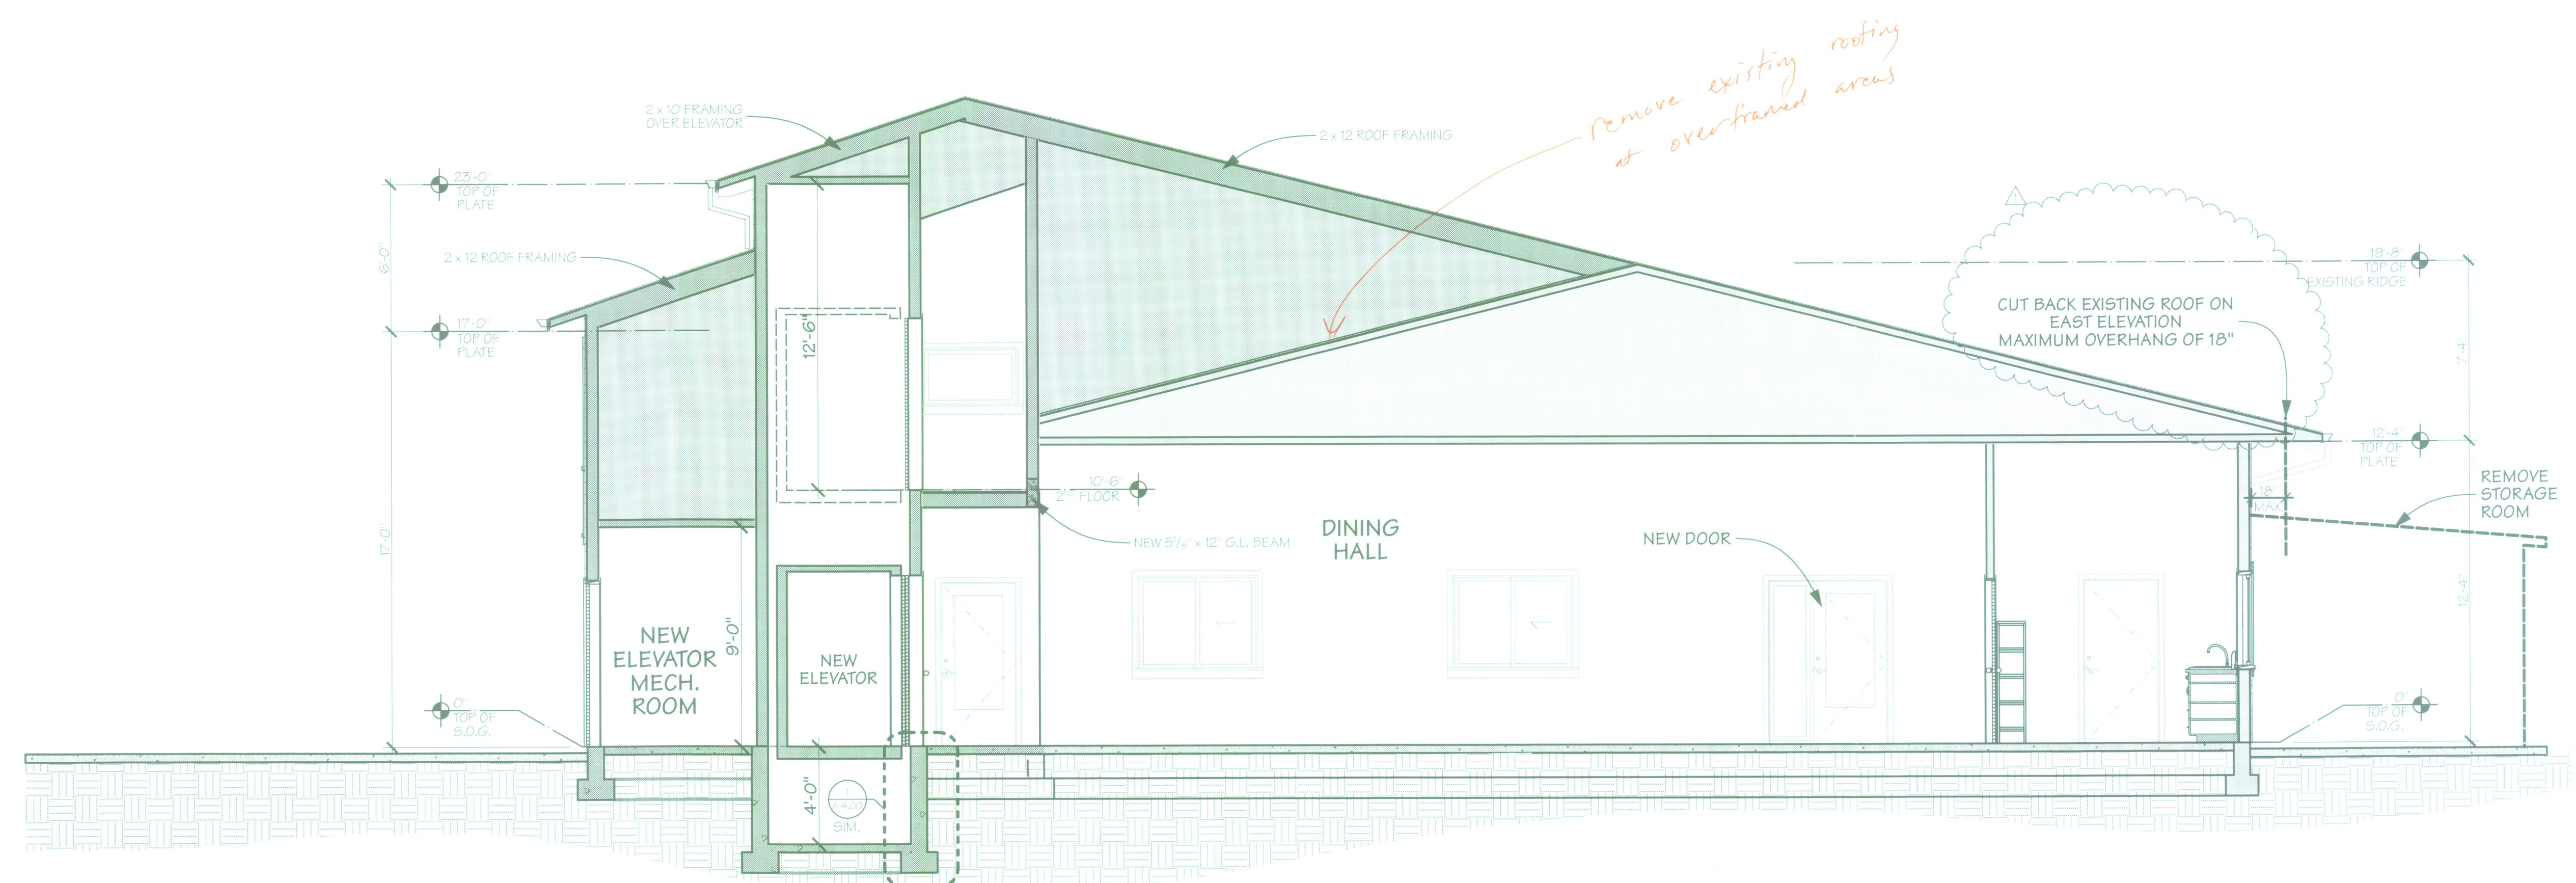

**E SECTION E-E**  
 SCALE: 1/4" = 1'-0"  
 0 2 4 8

REVISION