


RAM NIWAS CHURCH
 4511 S. 360th ST.
 AUBURN, WA 98001

507


 DAVE MAUL
 ARCHITECT
 SEATTLE, WASHINGTON

Project #: I-1012
 Principal Architect: DAVE MAUL
 Project Manager: JILL
 Permit Submittal: 20 OCT 10
 Permit Corrections: 14 JAN 11
 Permit Construction: 8 AUG 11


DETAILS
A 4.01
 Sheet No.
 REVISION

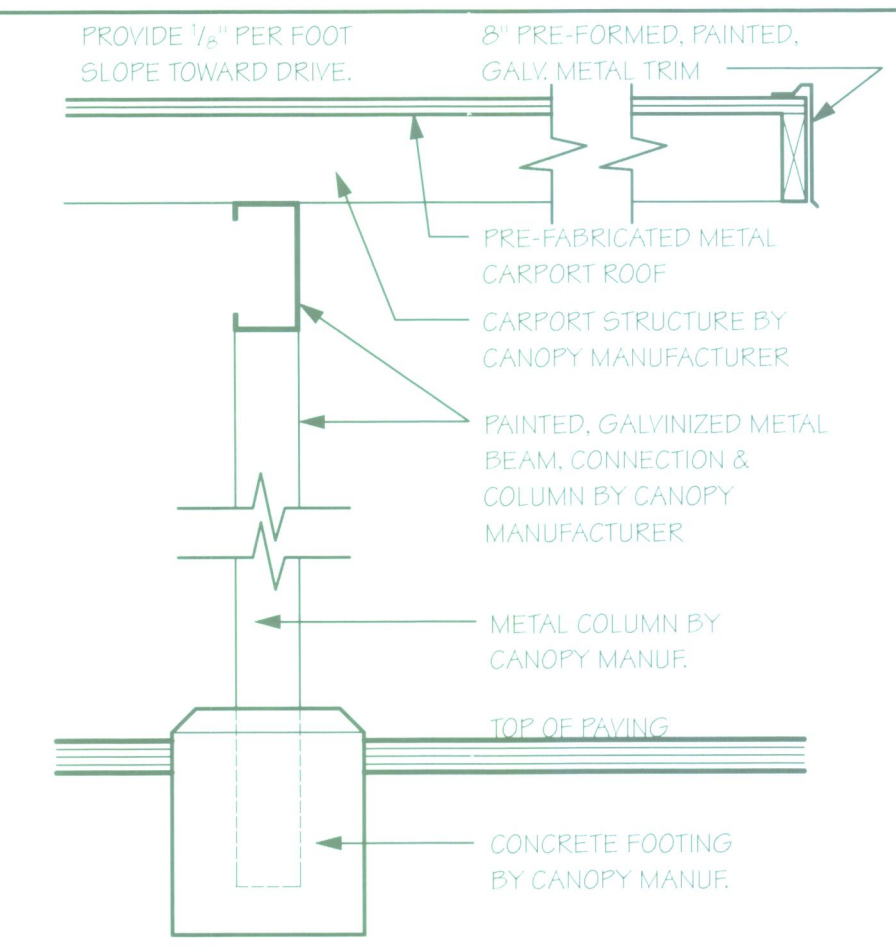


7 DUMPSTER CANOPY SECTION
 SCALE: 1" = 1'-0"

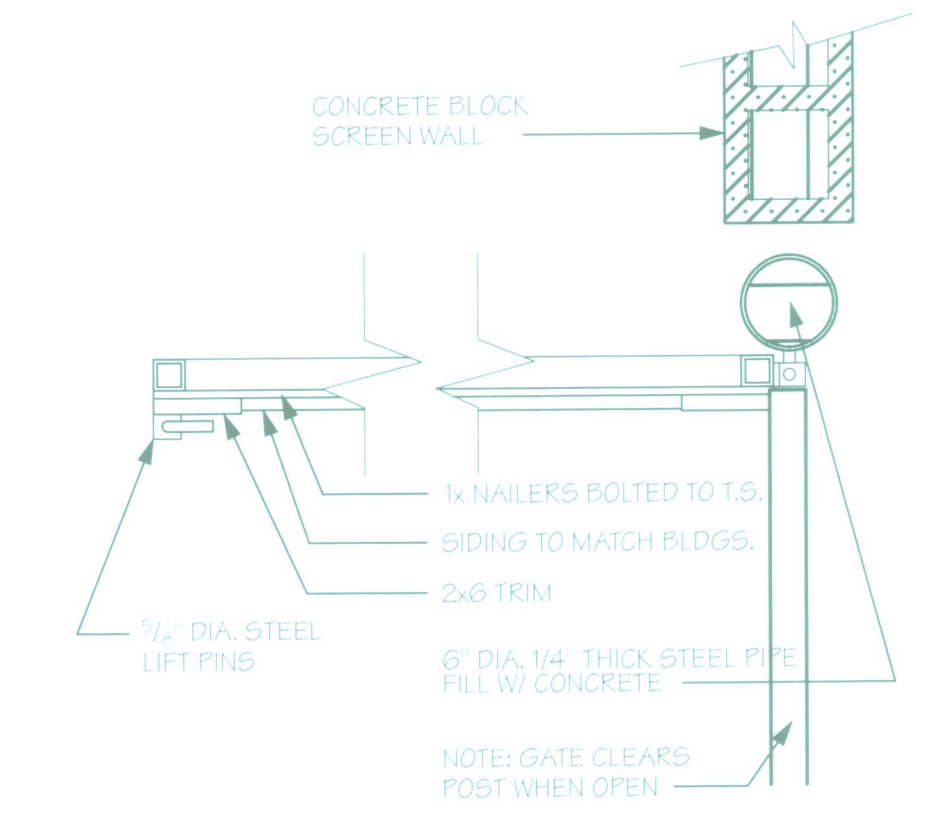


6 TRASH GATE PLAN
 SCALE: 1" = 1'-0"

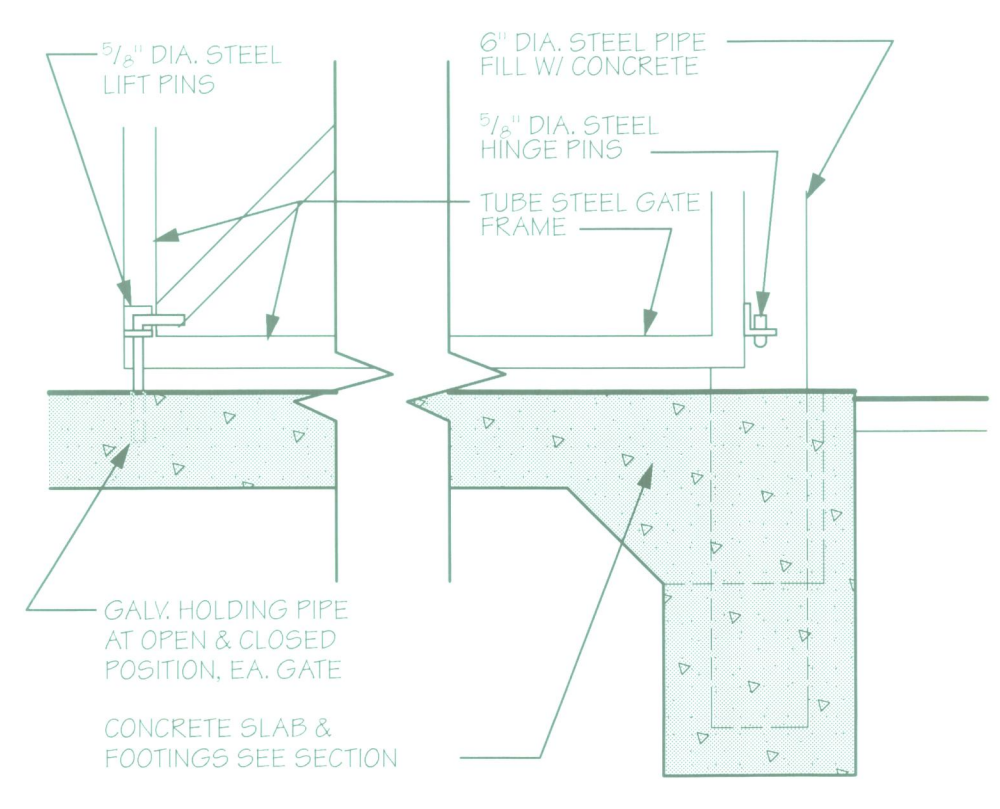


5 TRASH GATE SECTION
 SCALE: 1" = 1'-0"

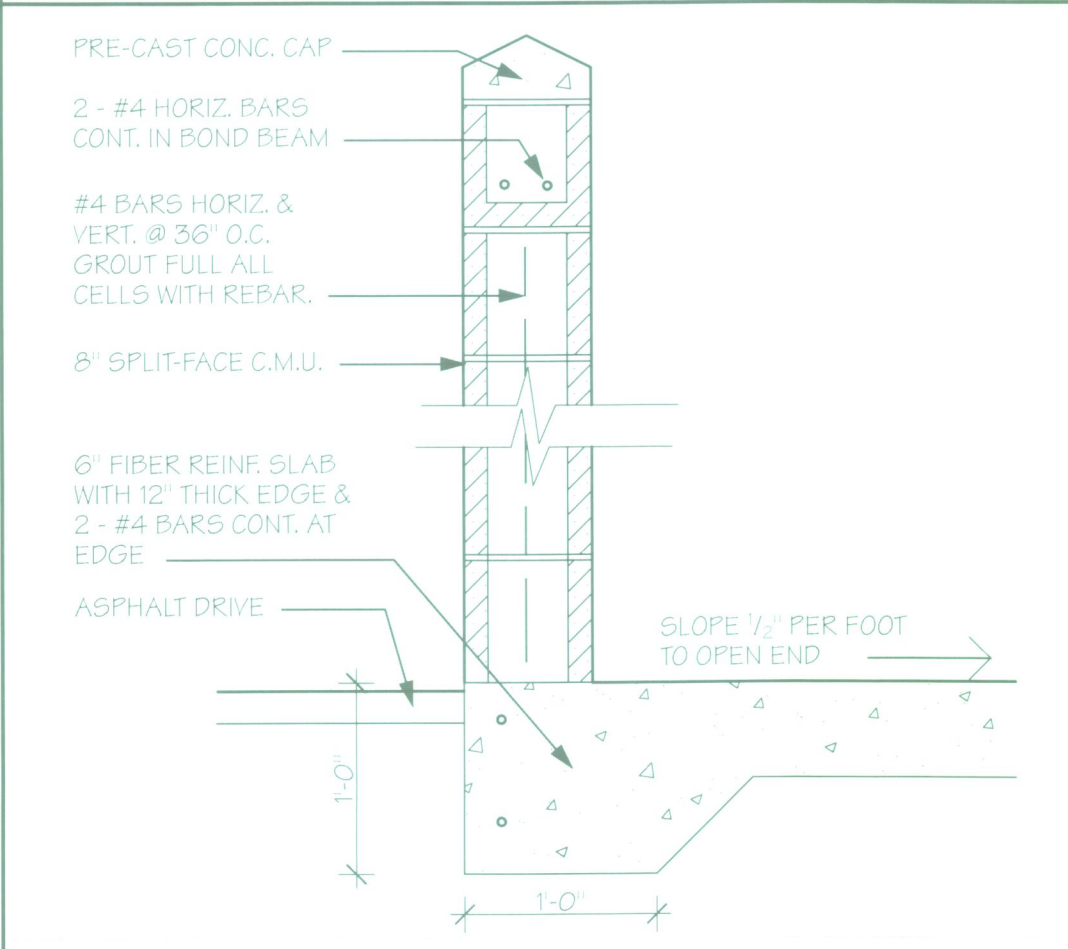

4 TRASH ENCLOSURE SECTION
 SCALE: 1" = 1'-0"

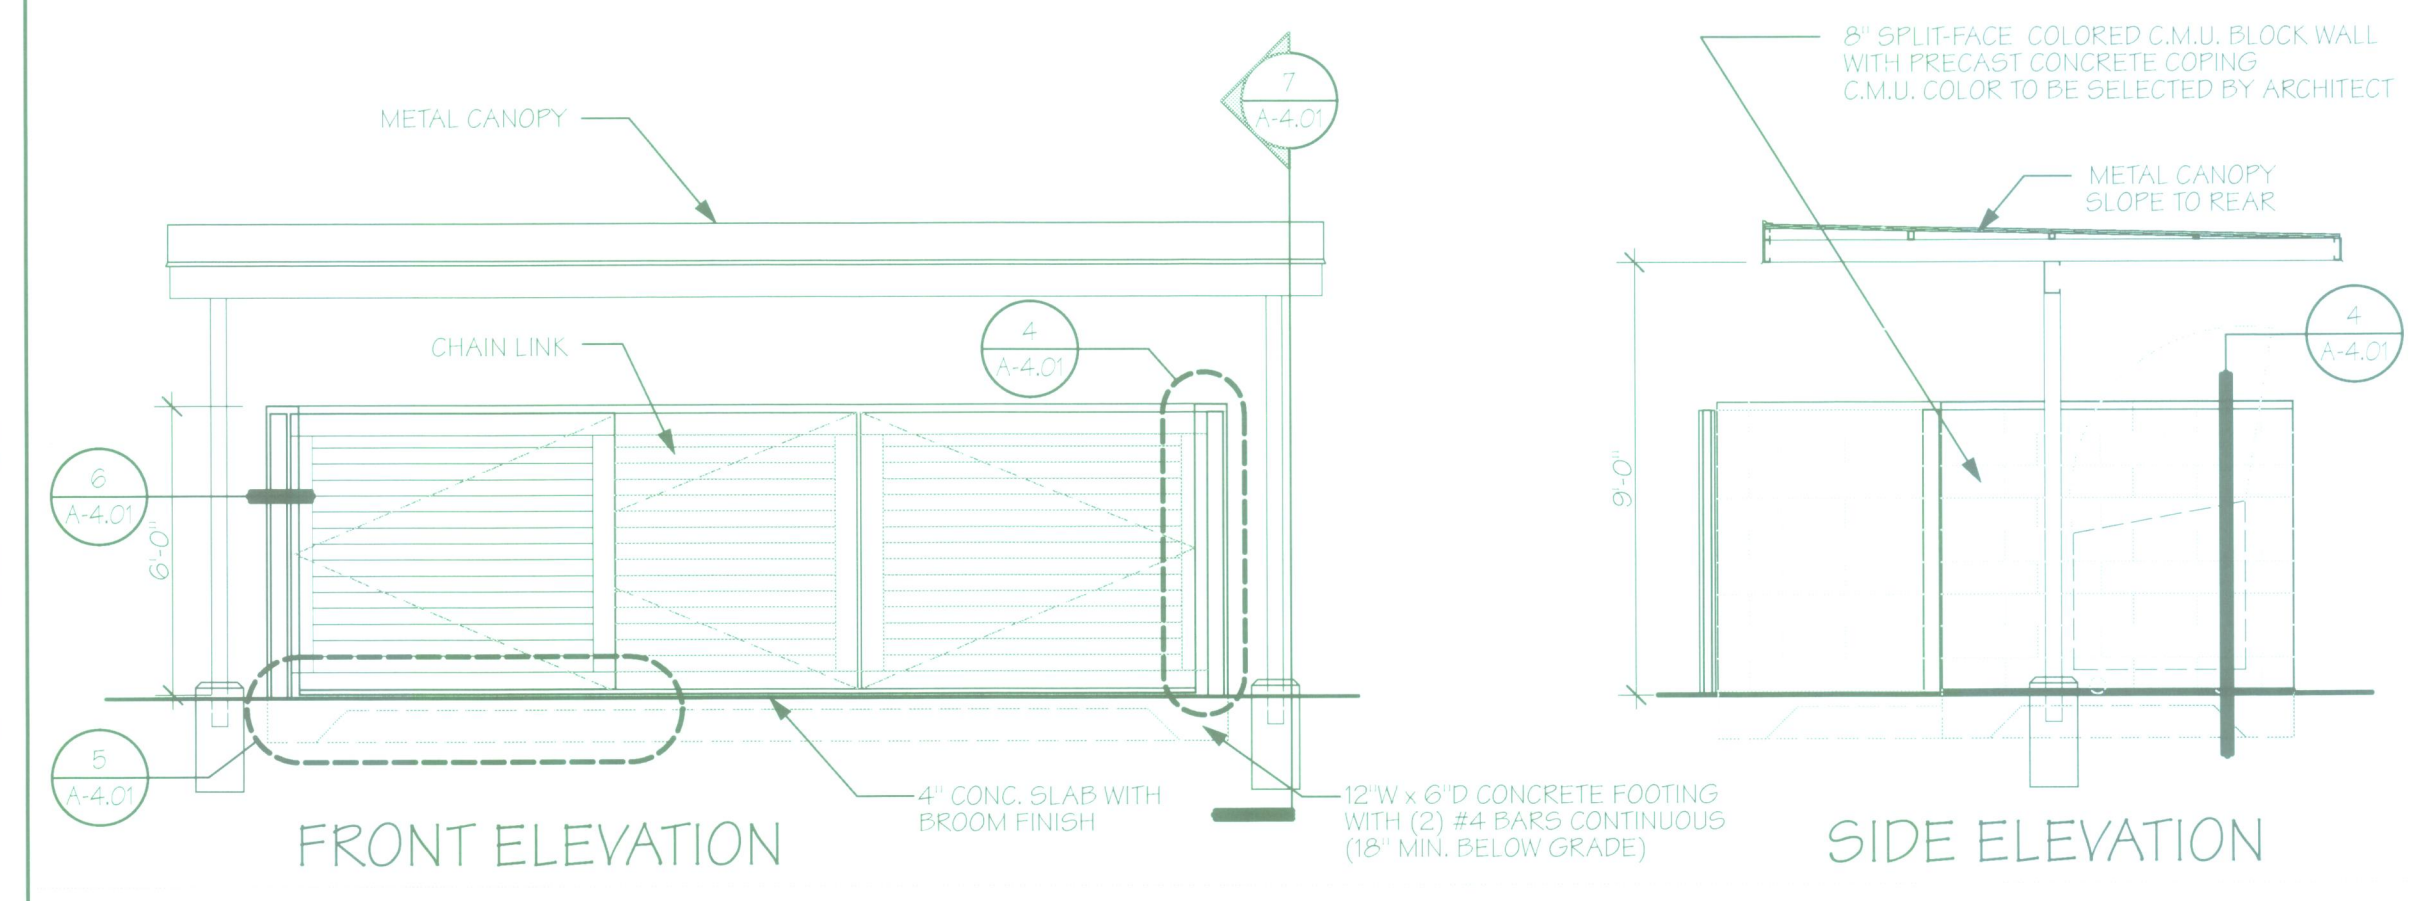

3 TRASH ENCLOSURE ELEVATIONS
 SCALE: 1/4" = 1'-0"

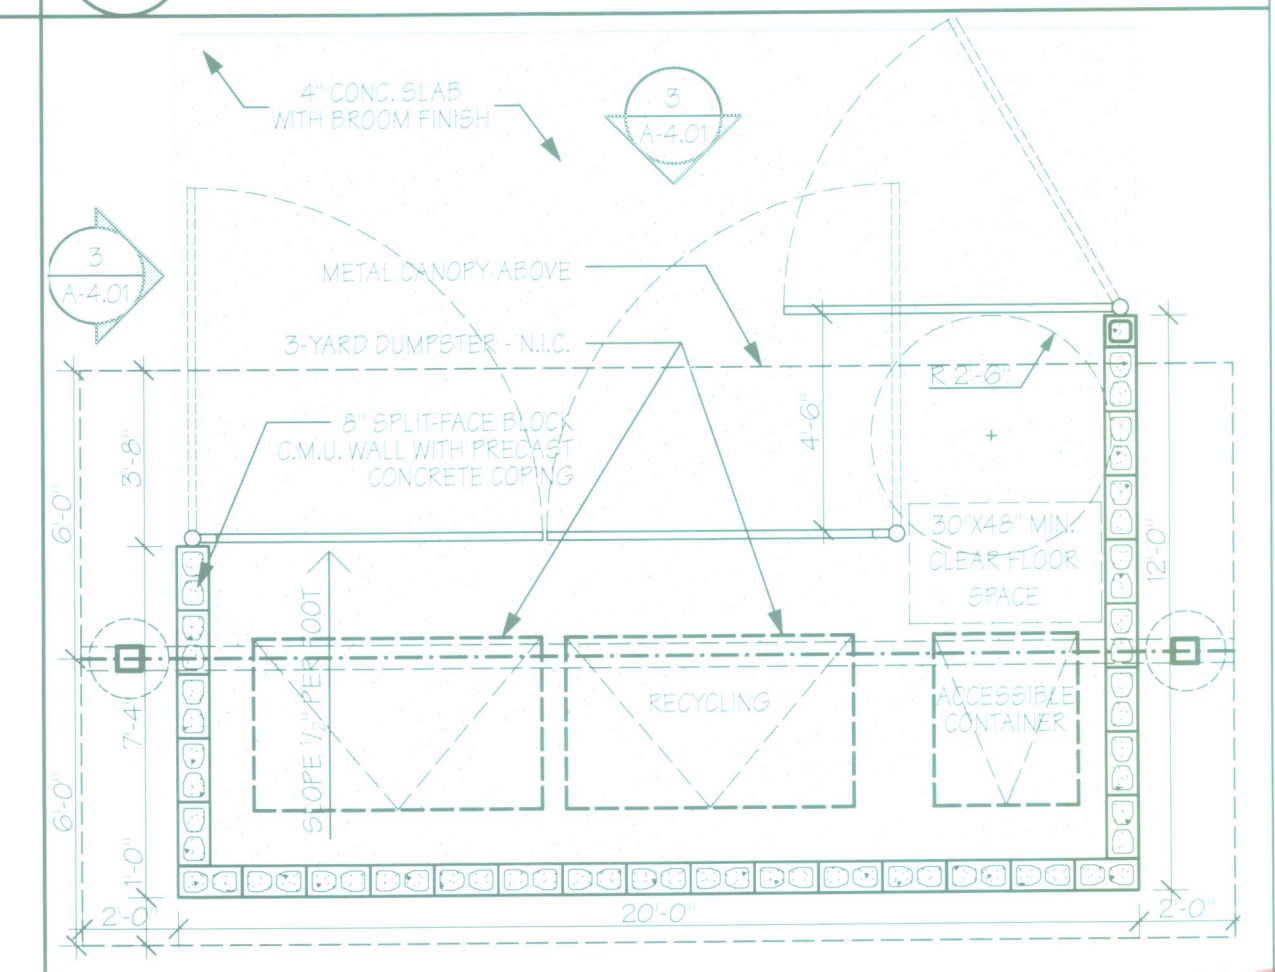

1 TRASH ENCLOSURE PLAN
 SCALE: 1/4" = 1'-0"