




604.8.5 TOE CLEARANCE. THE FRONT PARTITION AND AT LEAST ONE SIDE PARTITION SHALL PROVIDE A TOE CLEARANCE OF 12 INCHES (305 MM) MINIMUM ABOVE THE FLOOR AND EXTENDING 6 INCHES (150 MM) BEYOND THE COMPARTMENT SIDE FACE OF THE PARTITION, EXCLUSIVE OF PARTITION SUPPORT MEMBERS. COMPARTMENTS PRIMARILY FOR CHILDREN'S USE SHALL PROVIDE A TOE CLEARANCE OF 9 INCHES (230 MM) MINIMUM ABOVE THE FLOOR AND EXTENDING 6 INCHES (150 MM) BEYOND THE COMPARTMENT SIDE FACE OF THE PARTITION, EXCLUSIVE OF PARTITION SUPPORT MEMBERS.

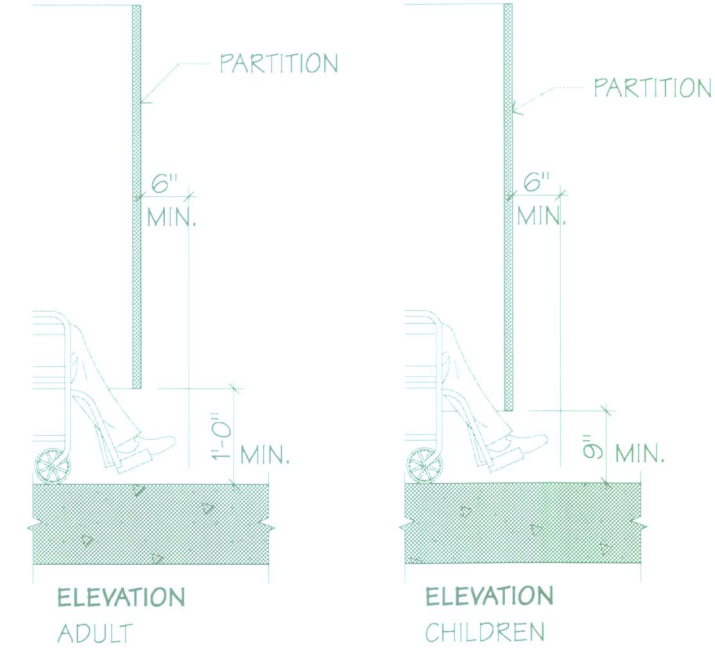


19 PUBLIC AREA-TOILET PARTITIONS
SCALE: 1/2" = 1'-0"

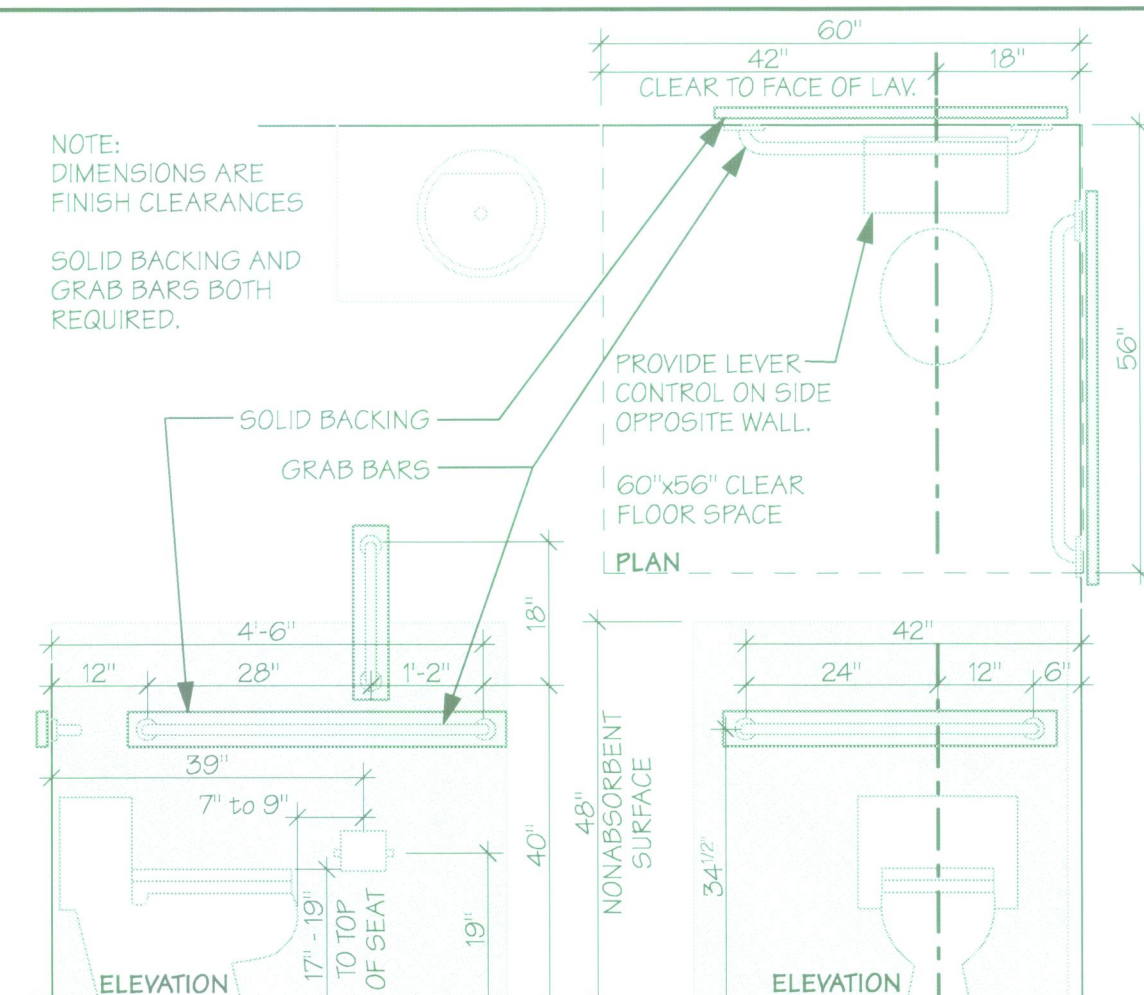


18 PUBLIC AREA-TOILET
SCALE: 1/2" = 1'-0"

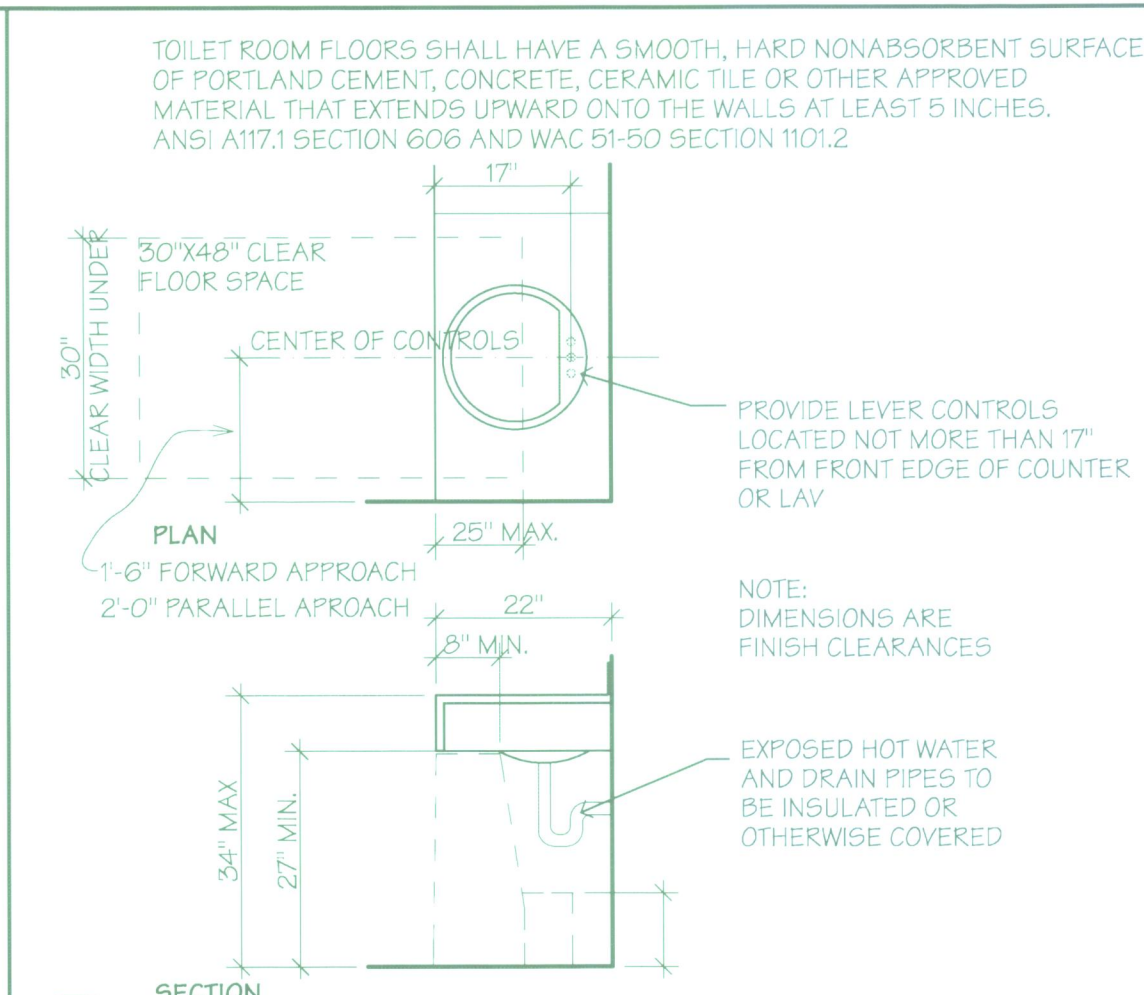


17 PUBLIC AREA-ACCESS. LAVATORY
SCALE: 1/2" = 1'-0"

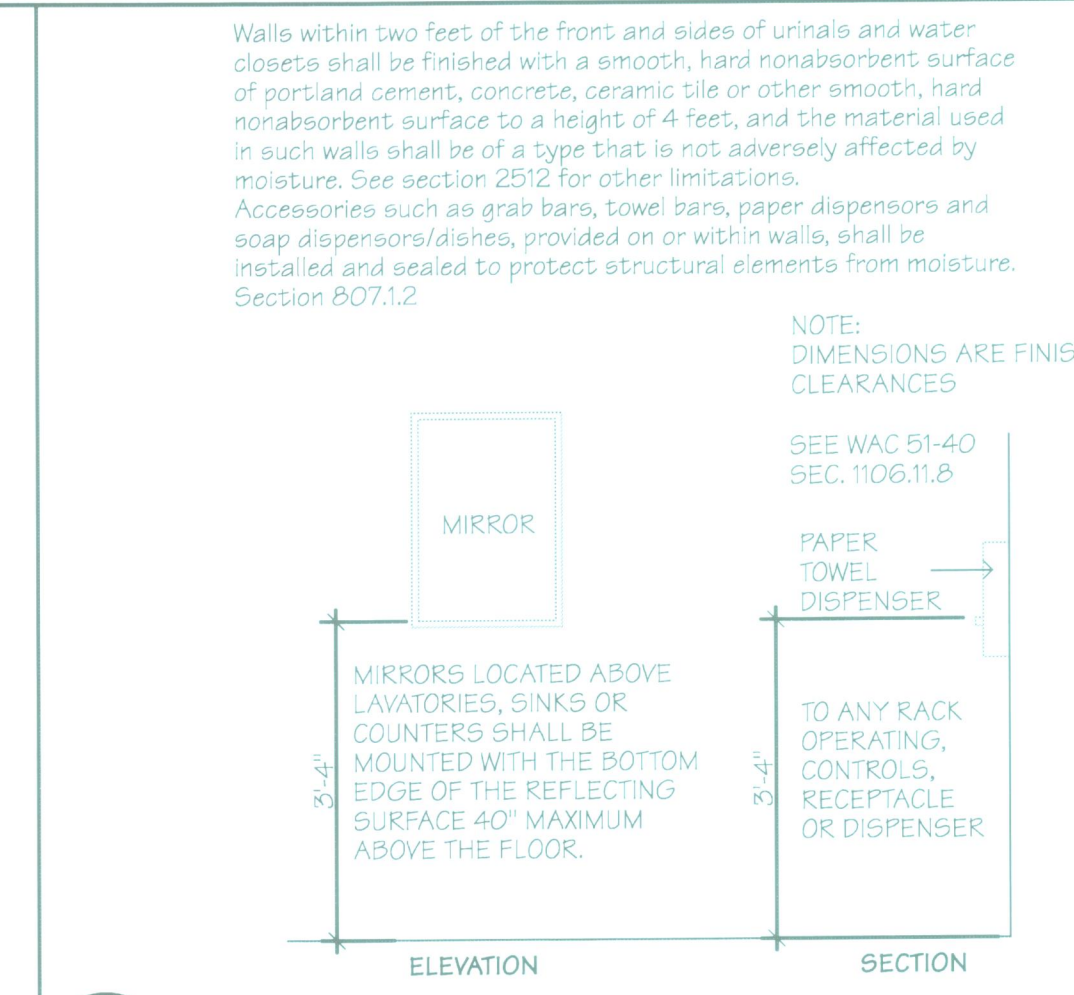

16 PUBLIC AREA-ACCESS. AMENITIES
SCALE: 1/2" = 1'-0"

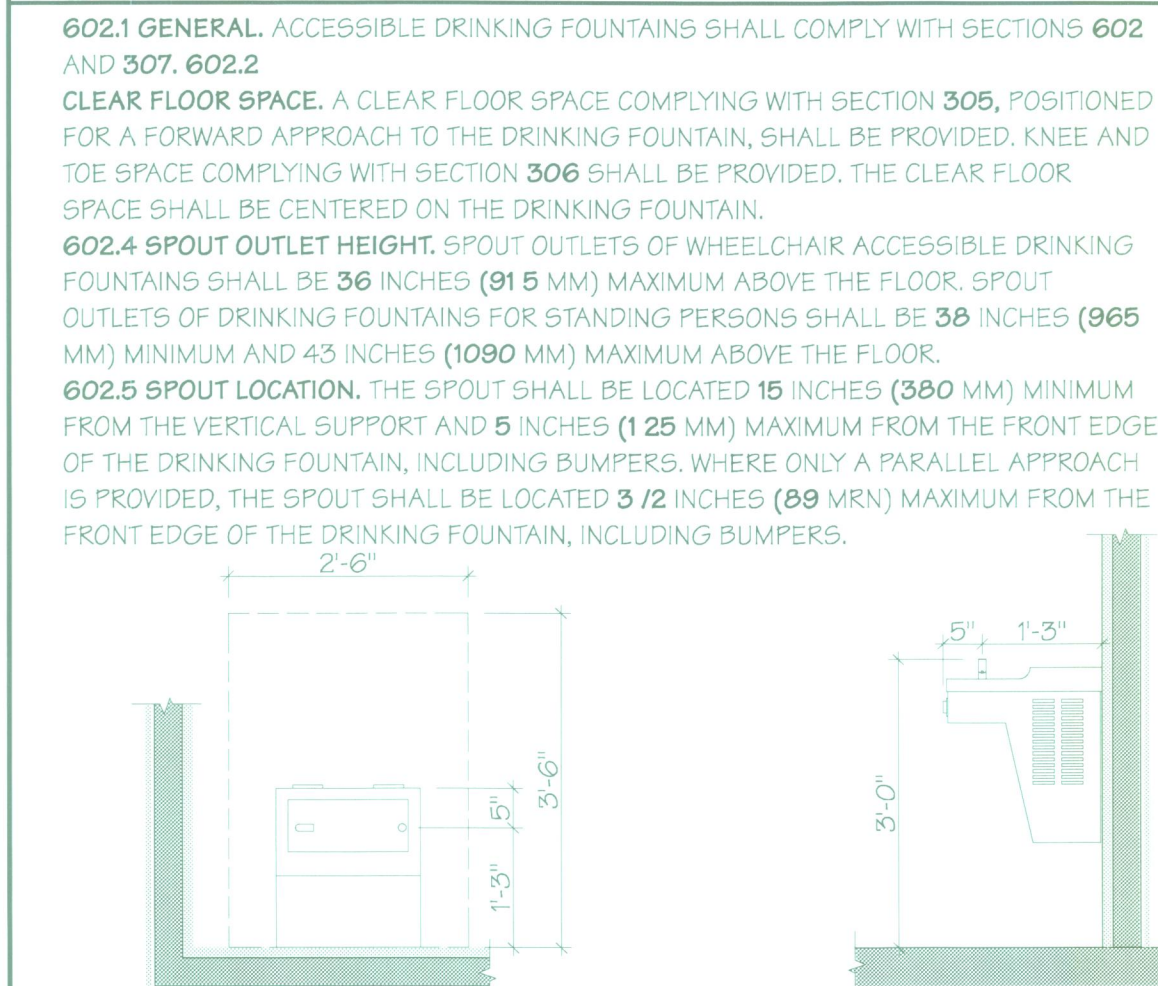


15 PUBLIC AREA-WATER FOUNTAIN
SCALE: 1/2" = 1'-0"

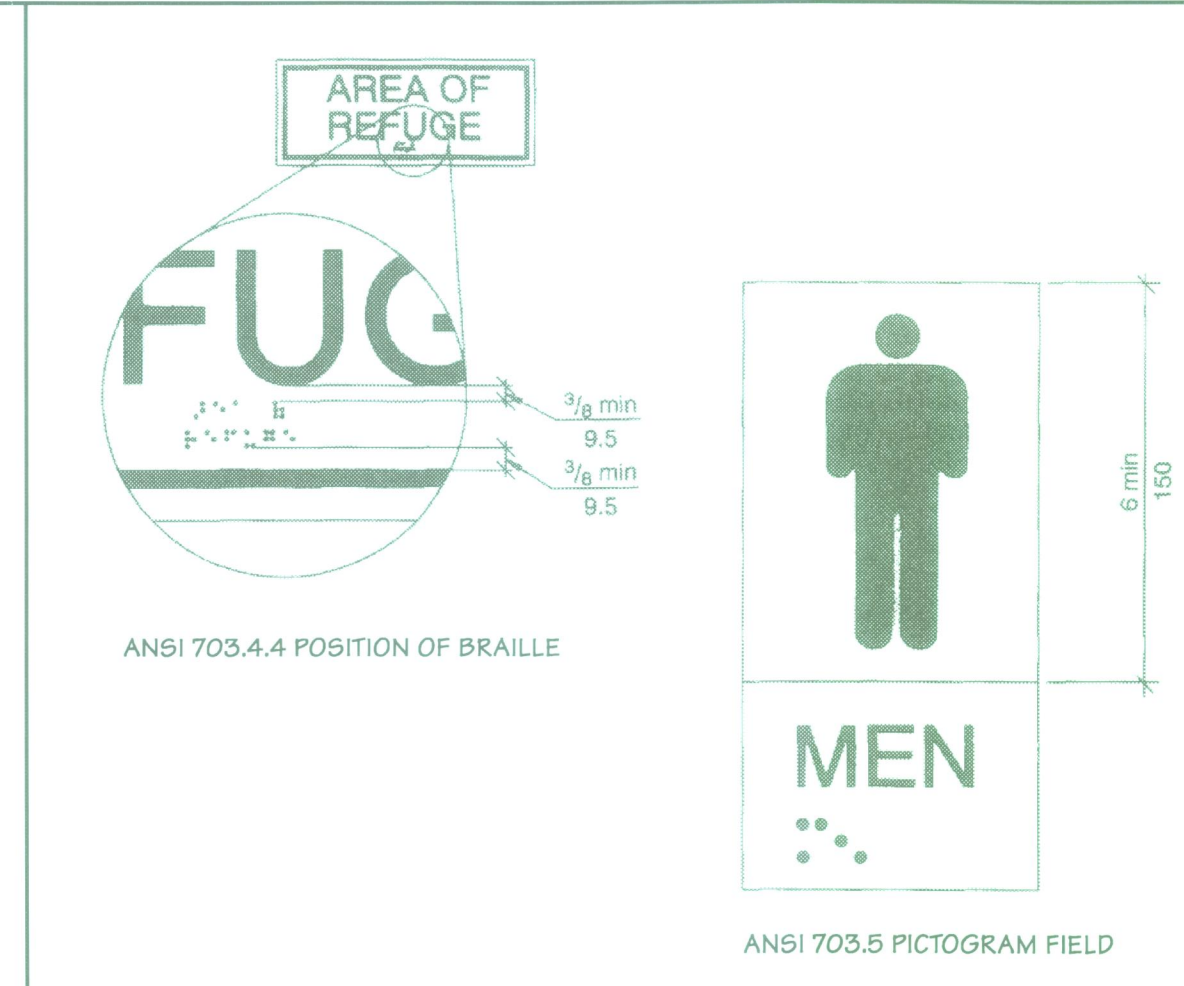

14 BRAILLE AND PICTOGRAMS-ANSI 703
SCALE: 1 1/2" = 1'-0"




12 ACCESSIBLE WASHER-DRYER
SCALE: 1/2" = 1'-0"

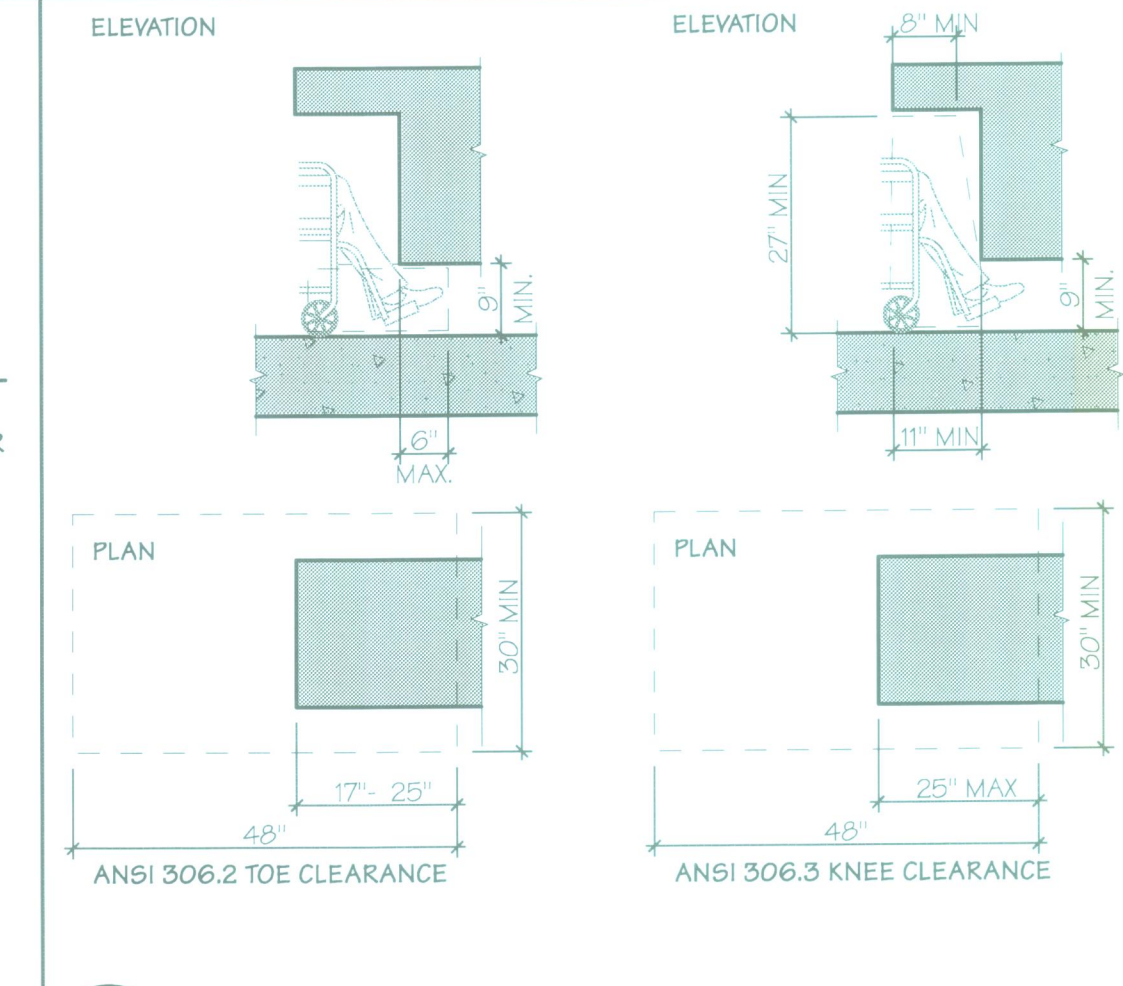


11 TOE AND KNEE CLEARANCE-ANSI 306
SCALE: 1/2" = 1'-0"




10 EXIT ILLUMINATION SIGN
SCALE: 3" = 1'-0"

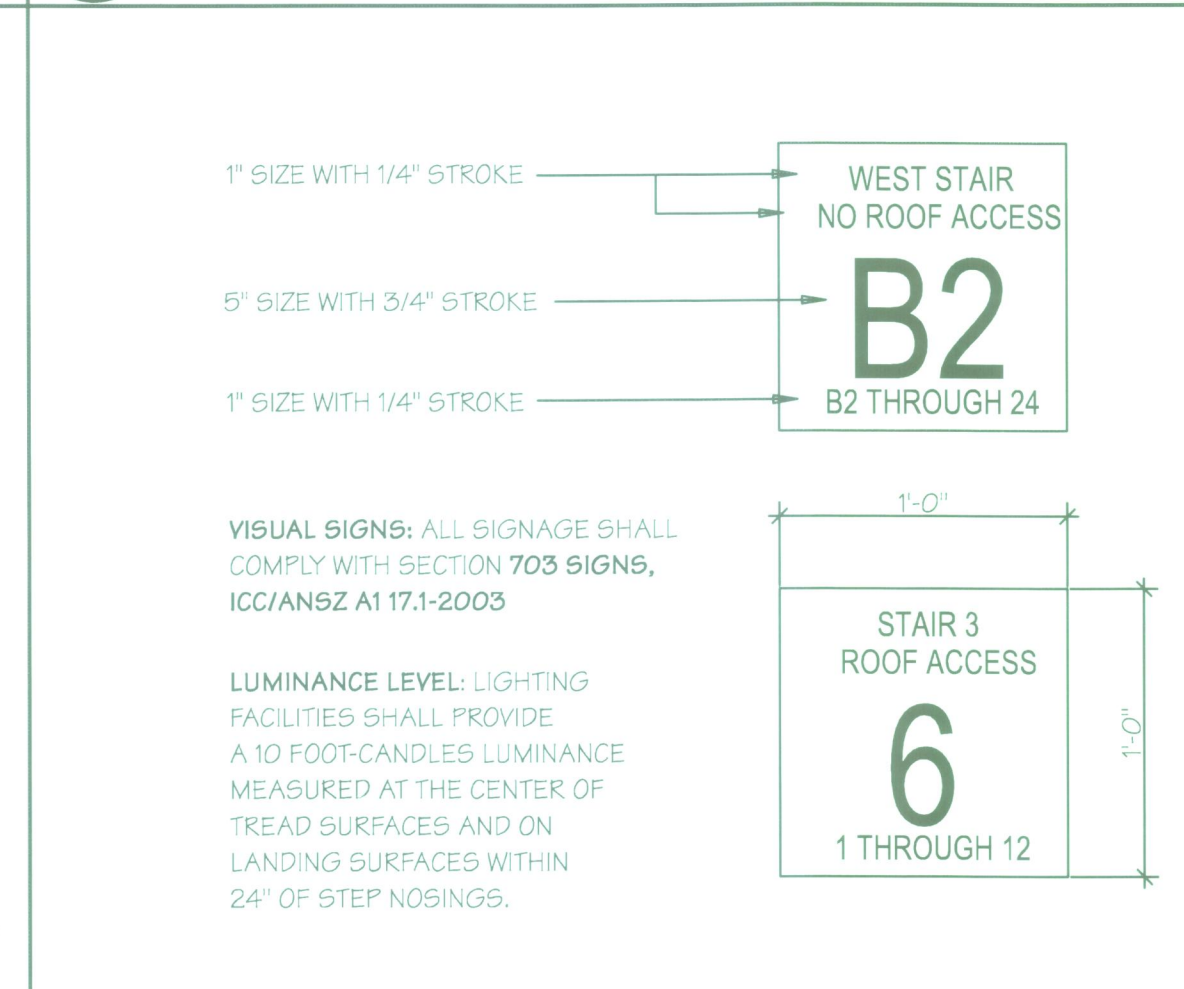


9 STAIR IDENTIFICATION SIGNAGE
SCALE: 1 1/2" = 1'-0"

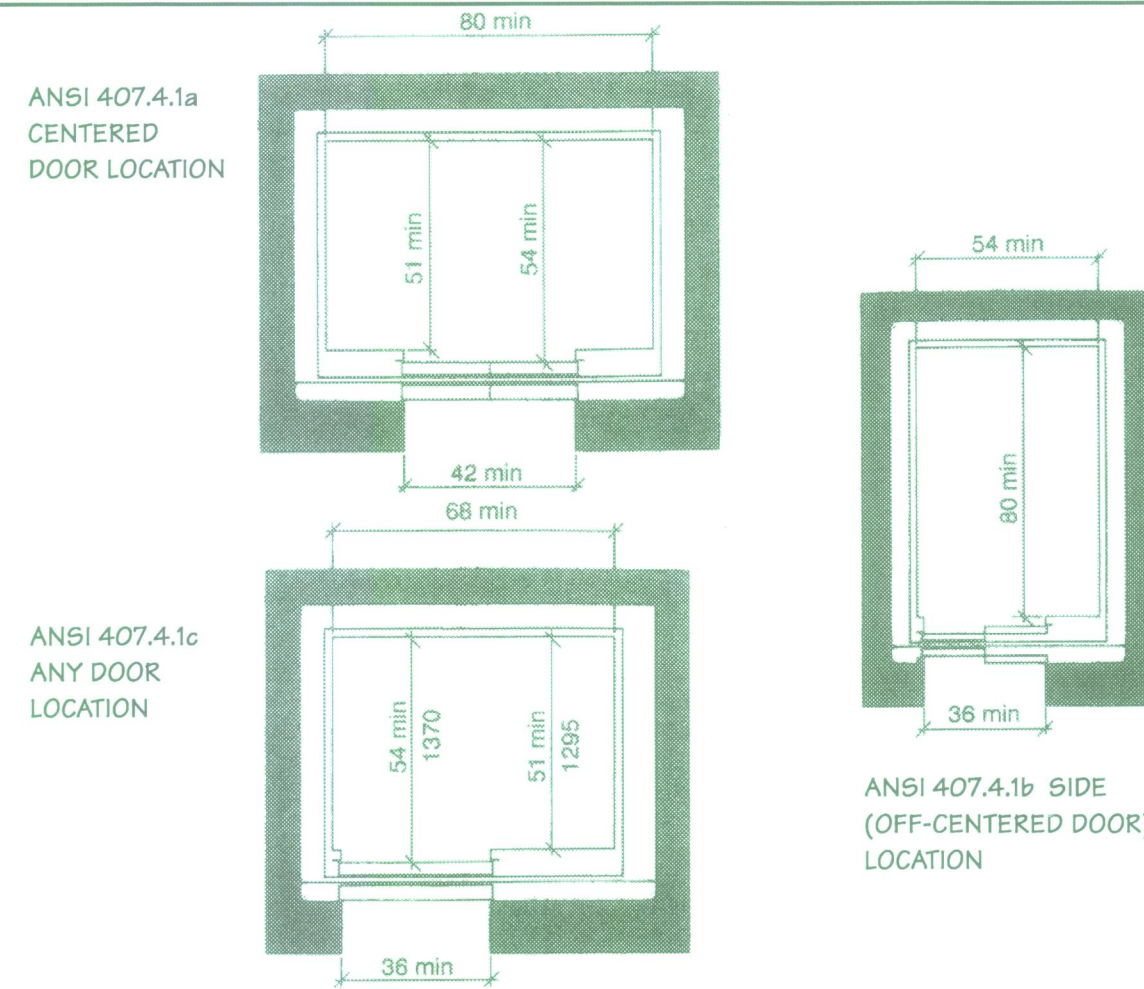


8 ELEVATOR DOOR SIZE-ANSI 407.4.1
SCALE: 1 1/2" = 1'-0"

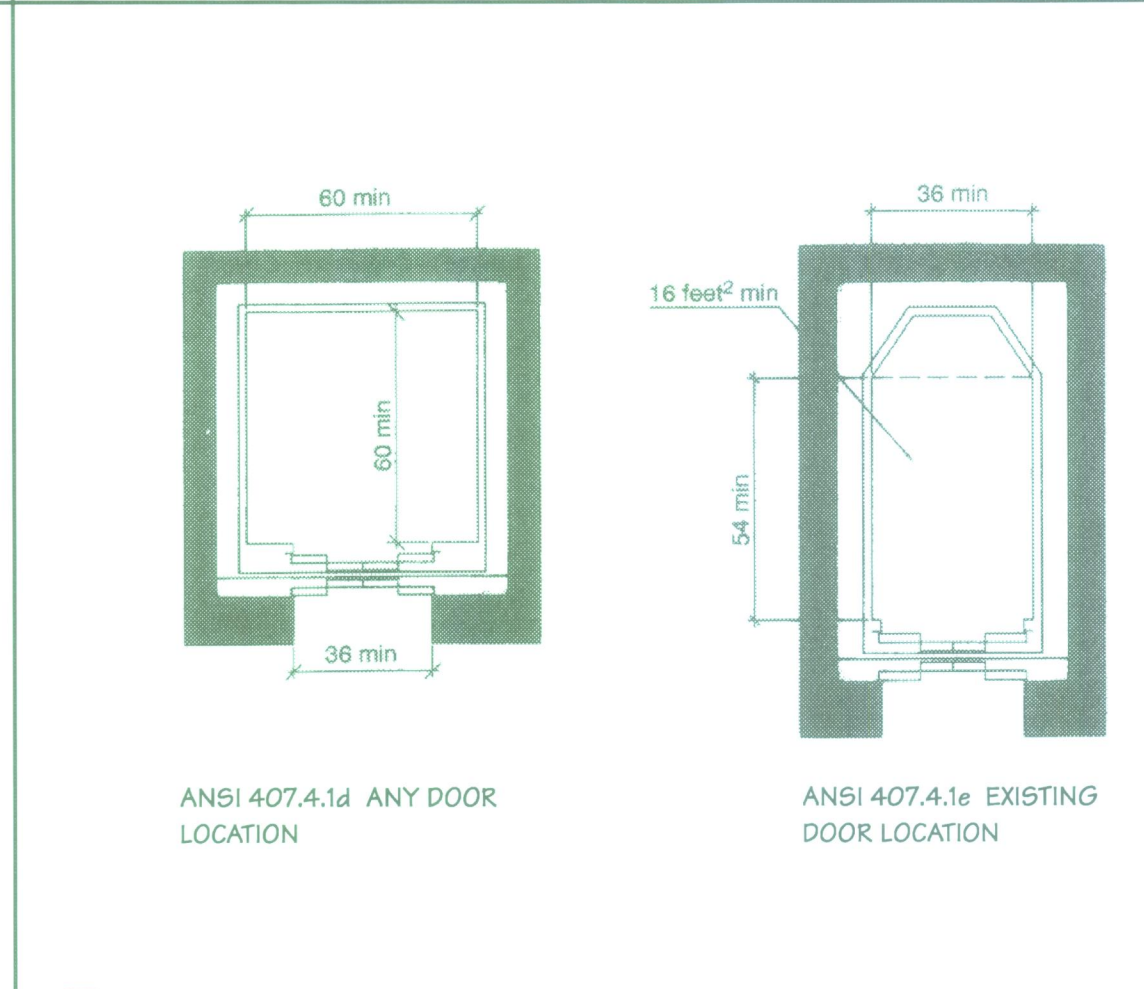


7 ELEVATOR DOOR SIZE-ANSI 407.4.1
SCALE: 1 1/2" = 1'-0"

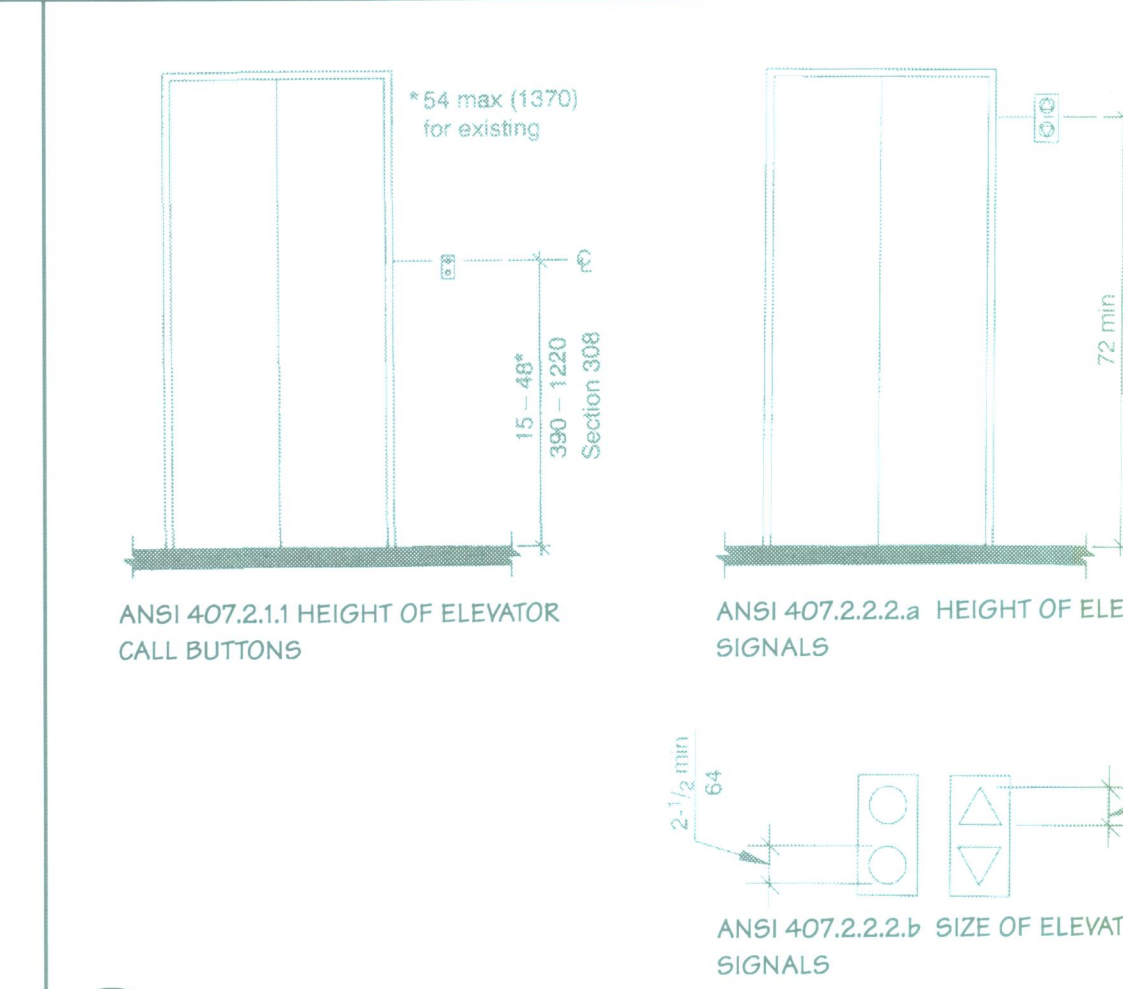


6 ELEVATOR SIGNALS-ANSI 407.2
SCALE: 1 1/2" = 1'-0"

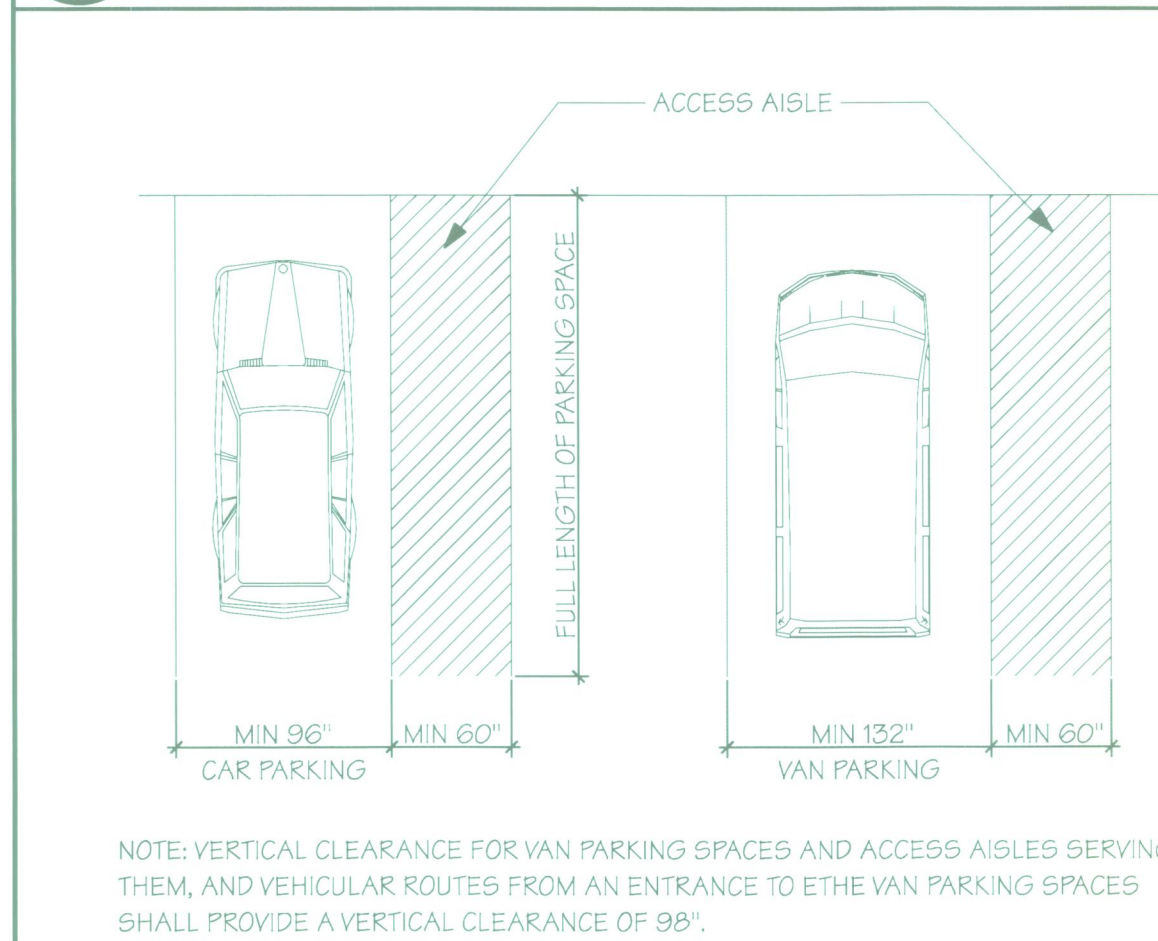


5 ACCESS. PARKING SPACES-ANSI 502
SCALE: 1/8" = 1'-0"

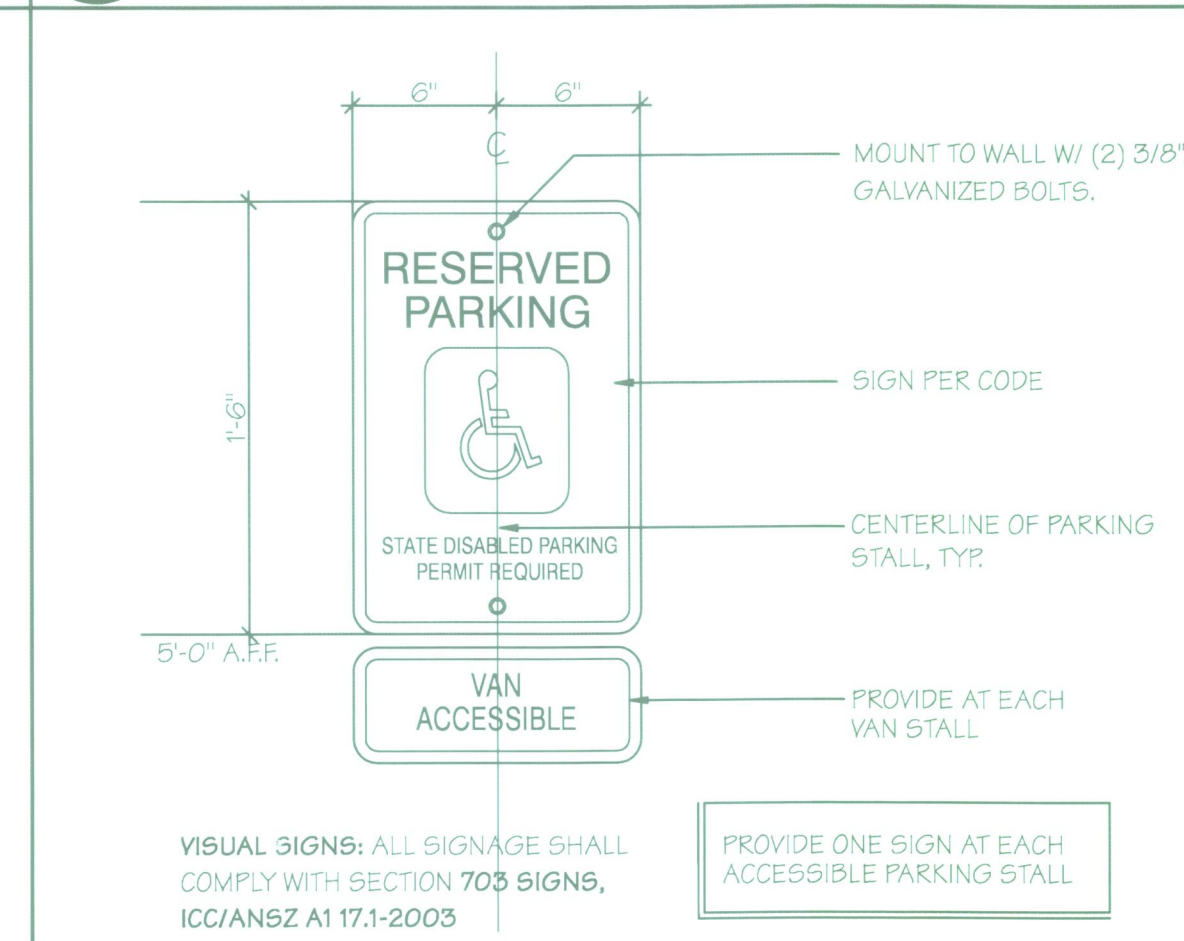


4 PARKING SIGNS-ACCESSIBLE
SCALE: 1/2" = 1'-0"

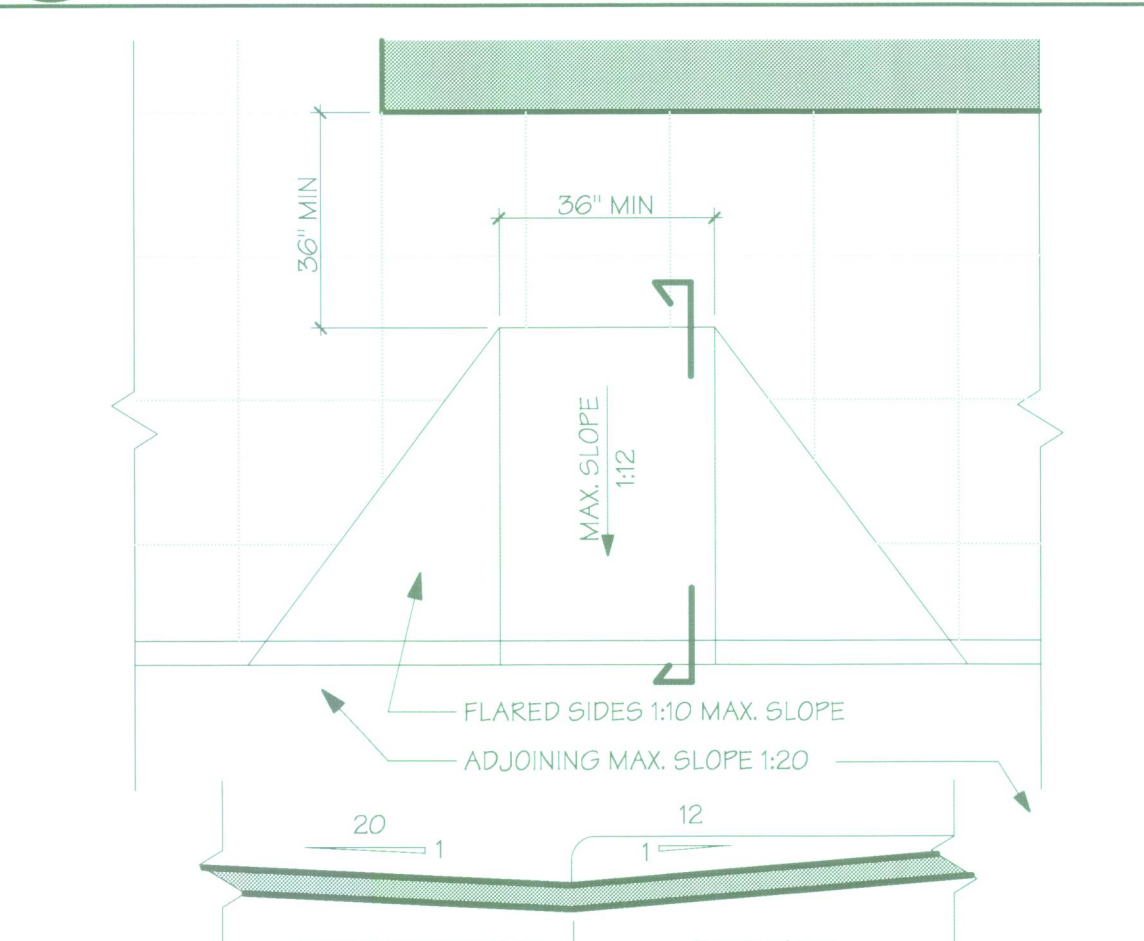

3 CURB RAMP-ANSI 406.3
SCALE: 3/8" = 1'-0"

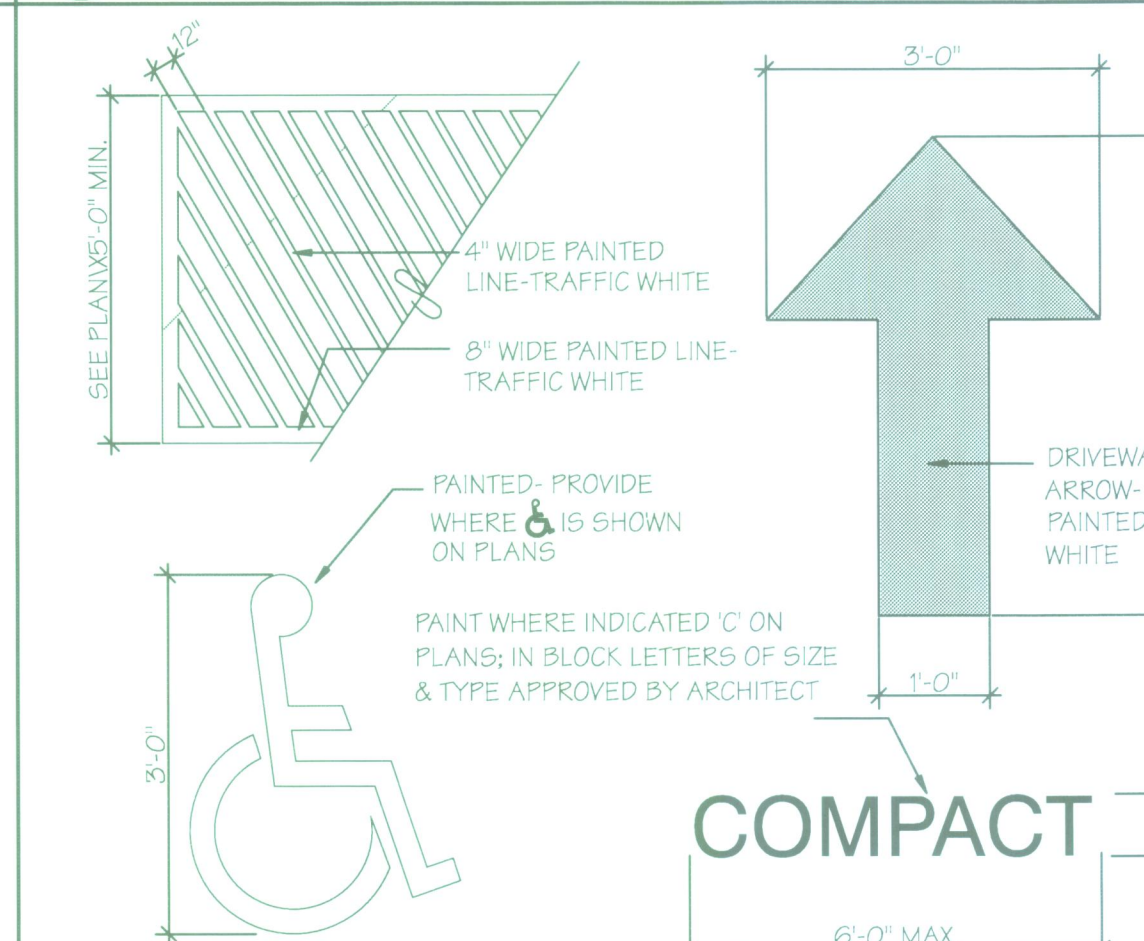

2 PARKING STRIPING
SCALE: 1/2" = 1'-0"

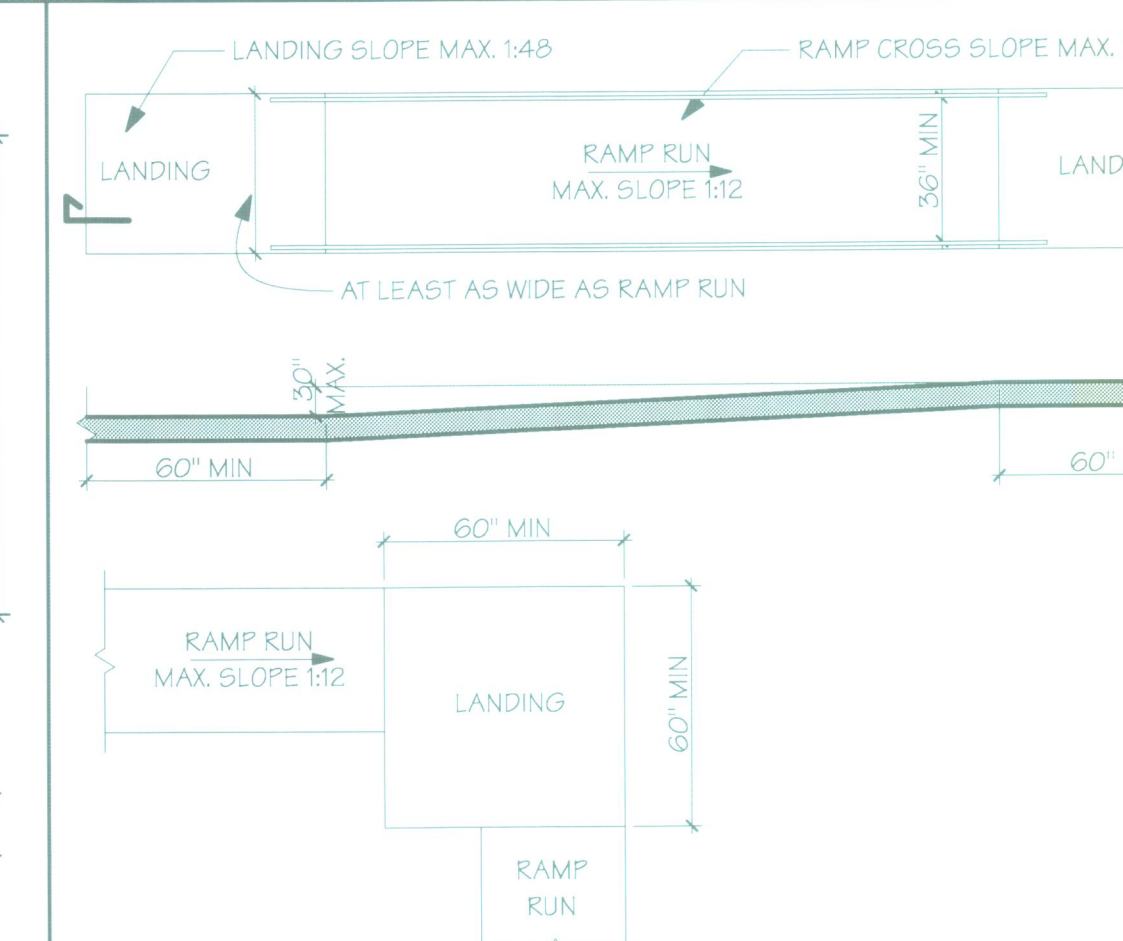

1 RAMP LANDINGS-ANSI 405.7
SCALE: 1/4" = 1'-0"

Architecture & Planning
rma
 R. M. ARCHITECTS, P.C.
 1933A 47th Ave. N.E.
 Seattle, WA 98105
 (206) 460-0301 FAX: (206) 460-0381

RAM NIWAS CHURCH
 4511 S. 360th ST.
 AUBURN, WA 98001

Project #: I-1012
 Principal architect: DAVE MULL
 Project Manager: JILL
 Permit Submittal: 20 OCT 10
 Permit Corrections: 14 JAN 11
 Permit Corrections: 8 AUG 11

FHSA DETAILS
A 4.02
 Sheet No.

REVISION