
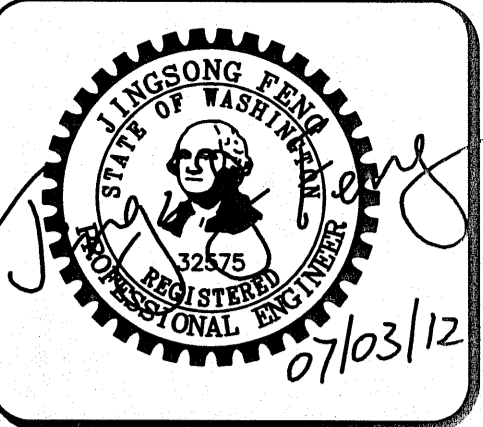


S.E. 1/4, SEC. 27, T. 21 N., R. 4 E., W.M.

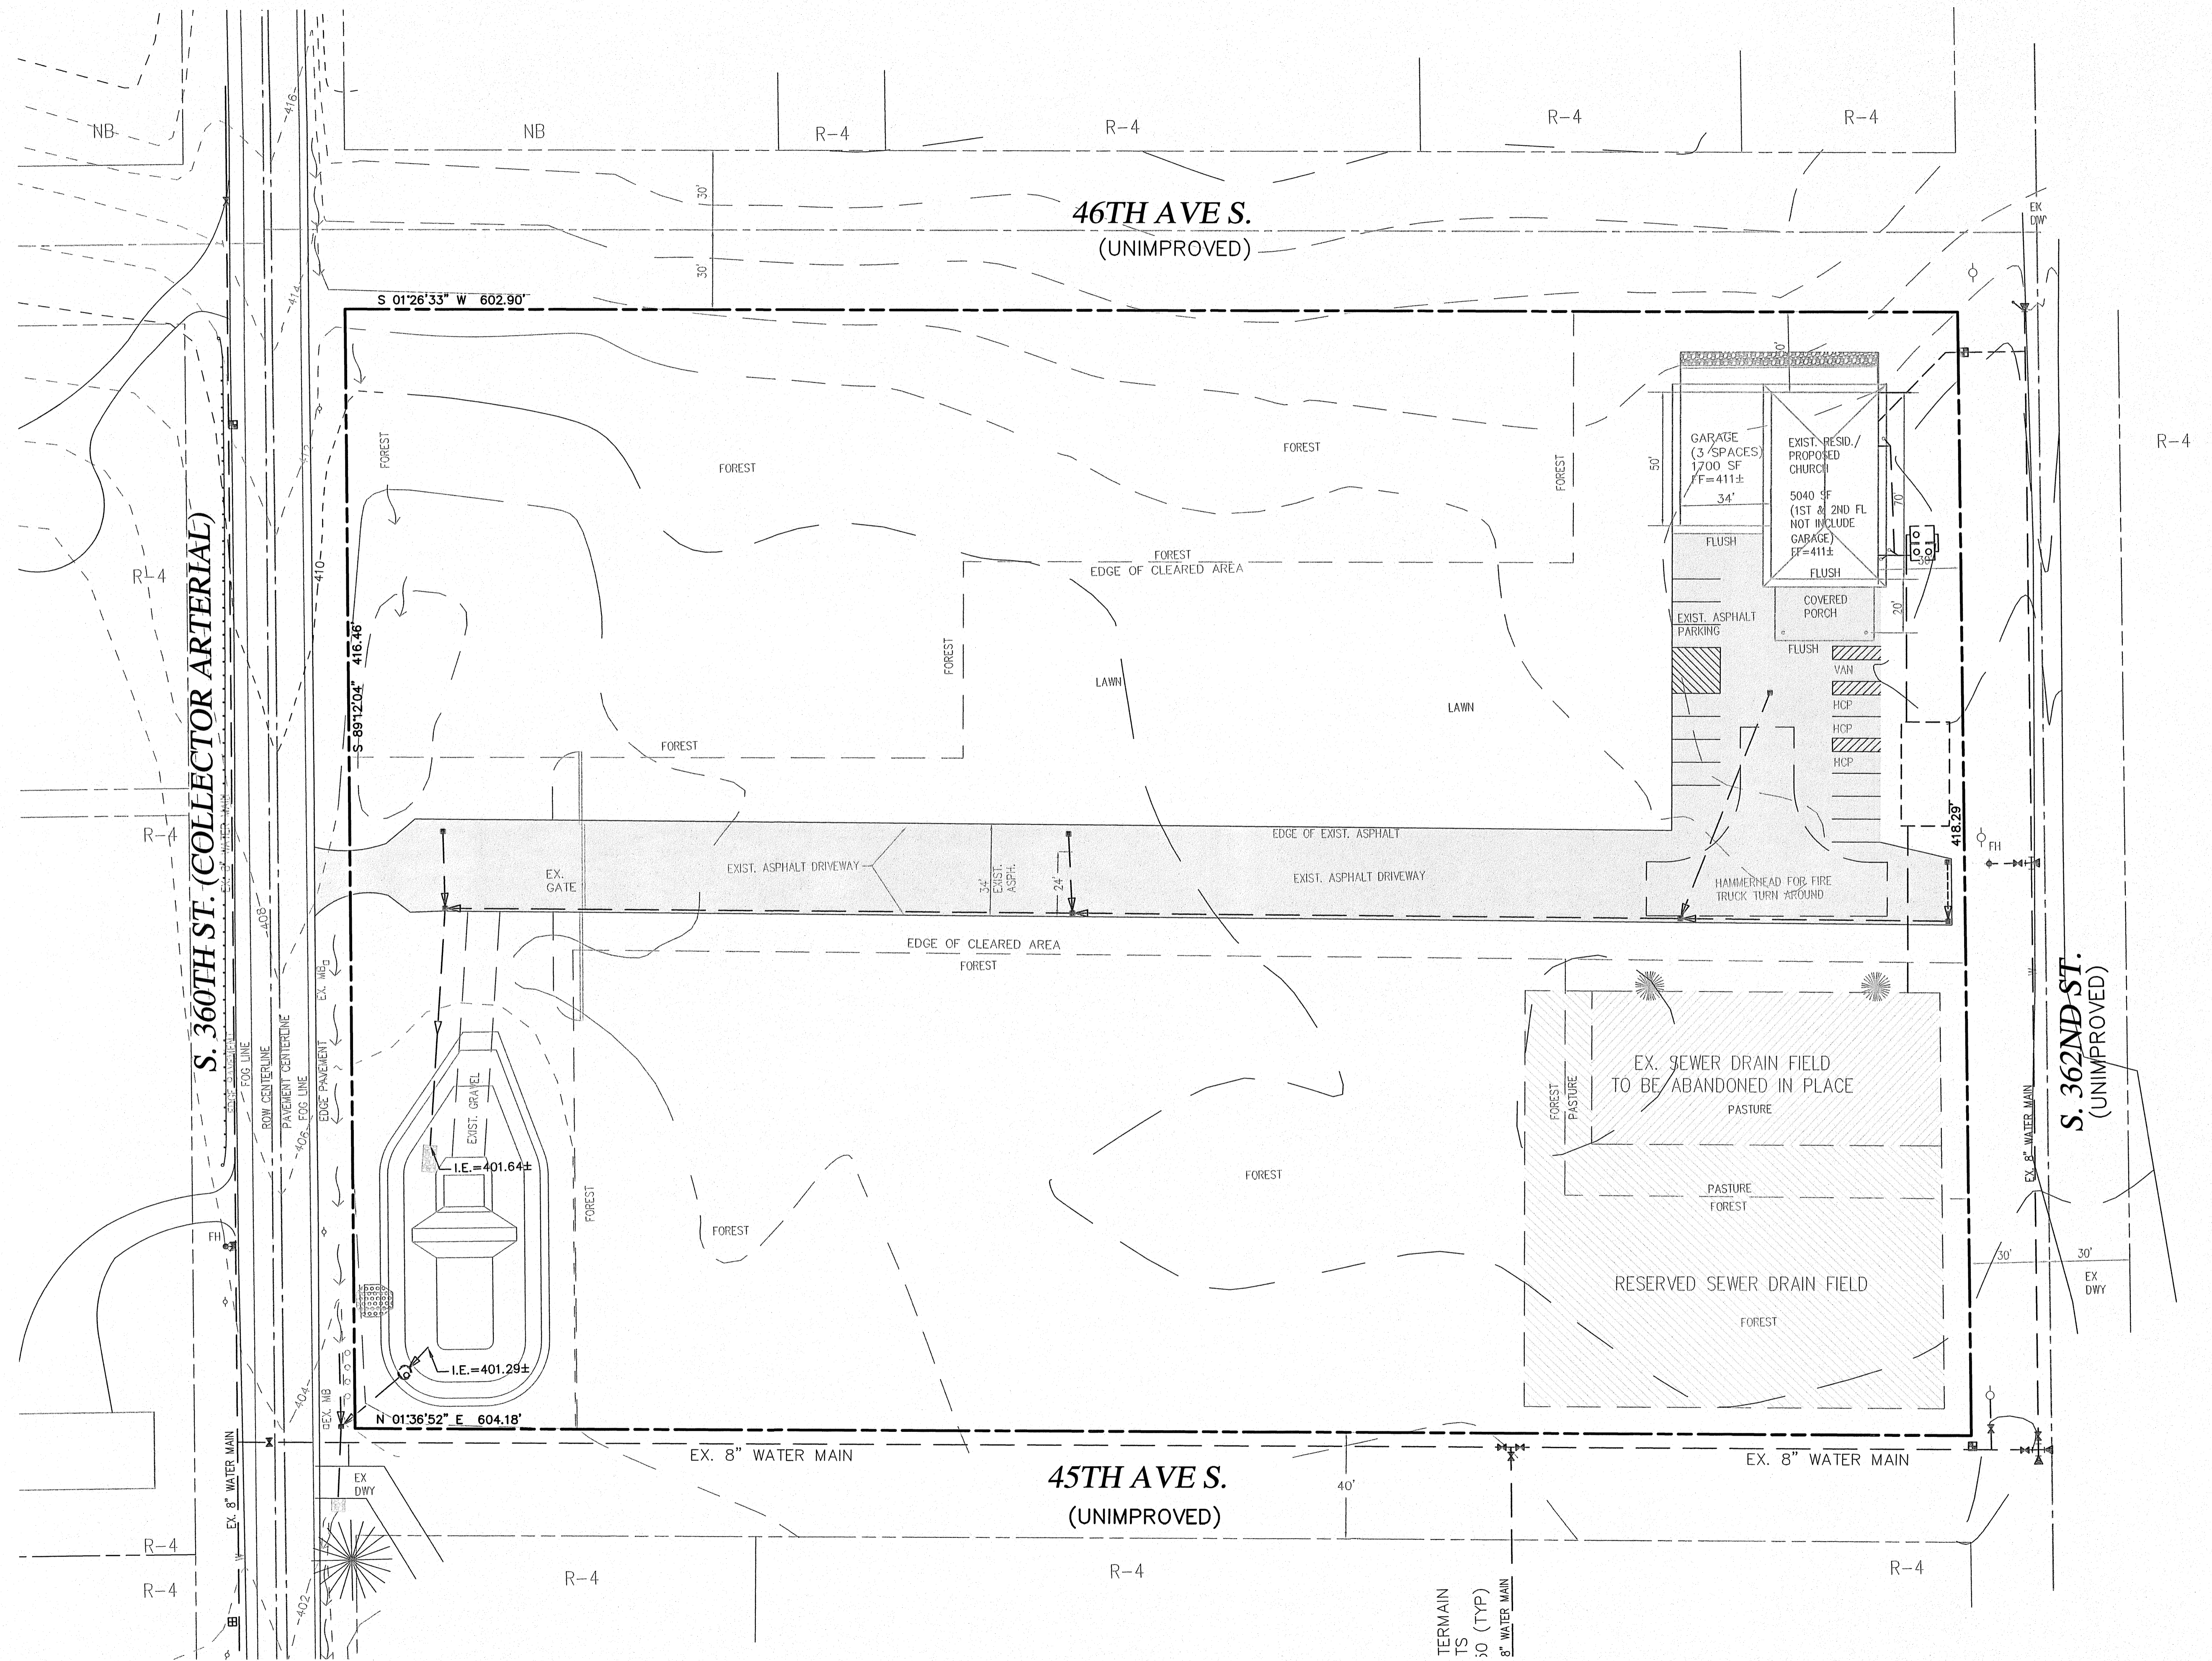

15445 53RD AVE. S.
SEATTLE, WA 98188
PHONE: (206) 431-7970
FAX: (206) 388-1648
WEB SITE: PACENG.COM

Pacific Engineering Design, LLC

Civil Engineering and Planning Consultants

LAKEHAVEN UTILITY DISTRICT PROJECT No. 6308021

RAM NIWAS CHURCH

KING COUNTY, WA

FOR: SARKAR HOLDINGS, LLC
27902 96TH AVENUE SOUTH
AUBURN, WA 98001

PROJECT NO.: 10021
DRAWN BY: CJB
ISSUE DATE: 7-23-2010
SHEET REV.: 7-03-2012

EXISTING CONDITIONS

10021E001.DWG
SS12