


S.E. 1/4, SEC. 27, T. 21 N., R. 4 E., W.M.

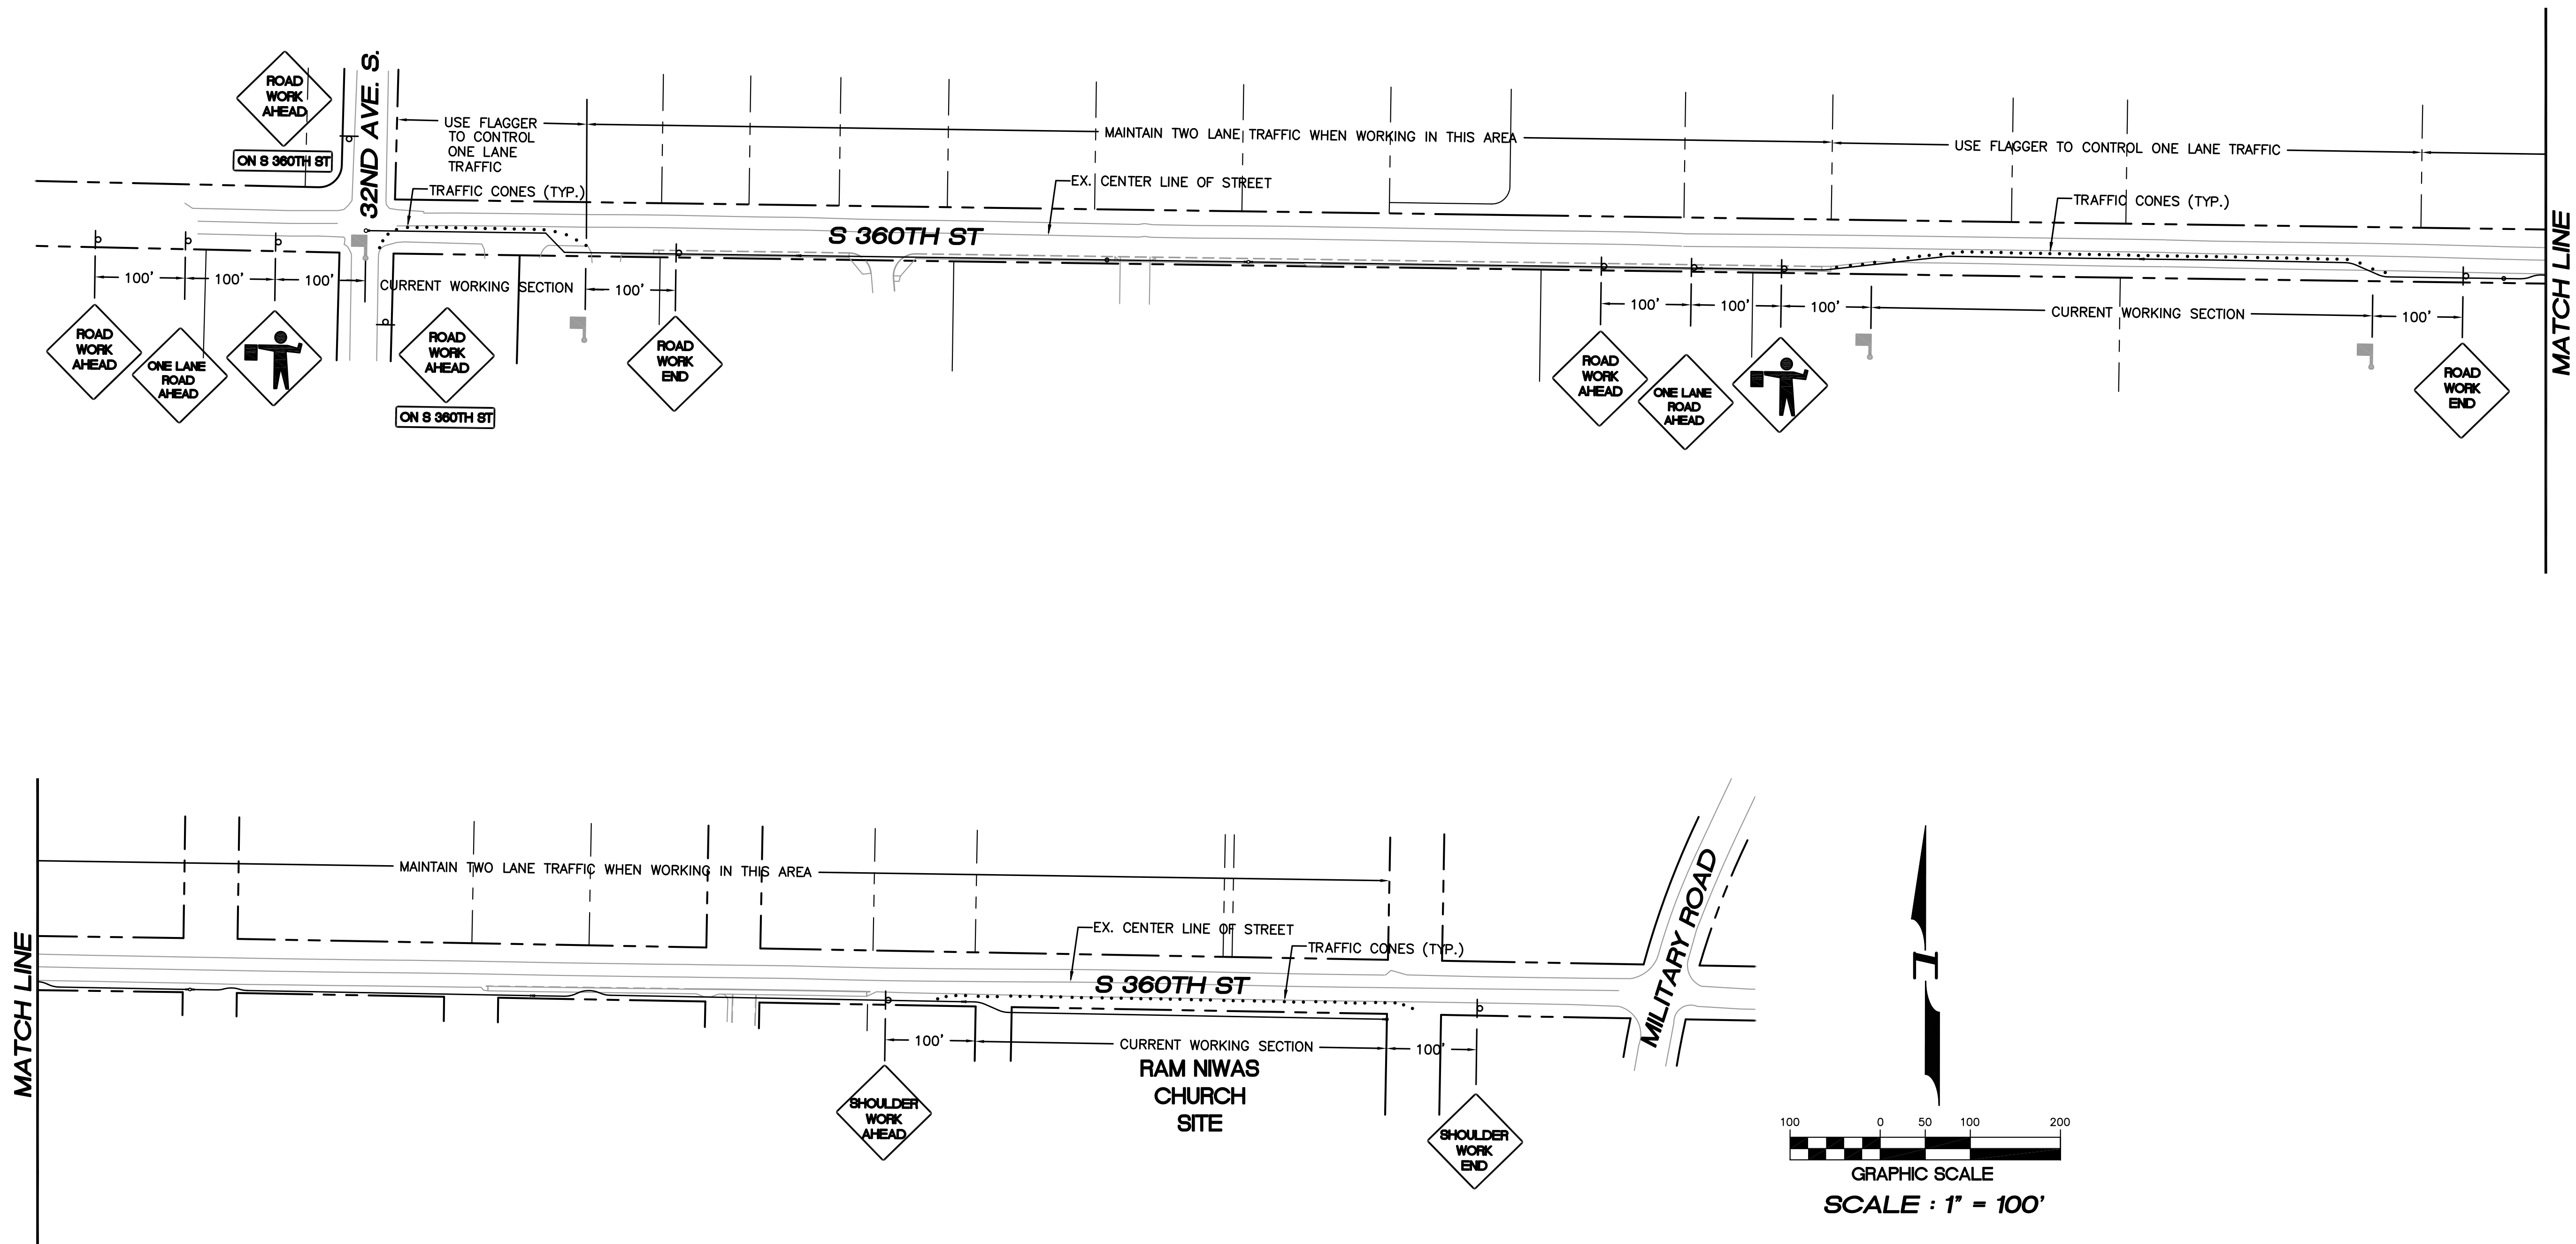

NOTE:
 MAINTAIN TWO LANE TRAFFIC WHEN EVER POSSIBLE, USE TRAFFIC CONES AS REQUIRED TO PROTECT CONSTRUCTION WORKERS AND EQUIPMENTS. USE FLAGGERS TO CONTROL ONE LANE TRAFFIC AREAS. MOVE TRAFFIC CONES AND TEMPORARY TRAFFIC CONTROL SIGNS AS THE PROGRESS OF THE CONSTRUCTION.

KEY:
 FLAGGER



15445 53RD AVE S.
 SEATTLE, WA 98188
 PHONE: (206) 431-7970
 FAX: (206) 388-1648
 WEB SITE: PACENG.COM

Pacific Engineering Design, LLC
 Civil Engineering and Planning Consultants

RAM NIWAS CHURCH
 KING COUNTY, WA

RIGHT OF WAY IMPROVEMENT PLAN
 PERMIT NUMBER: L11RW013
 FOR APPLICANT/DEVELOPER
 SARKAR HOLDINGS, LLC
 3074 AVENUE SOUTH
 AUBURN, WA 98001

PROJECT NO.: **10021**
 DRAWN BY: **ENM**
 ISSUE DATE: **07-16-2012**
 SHEET REV.:

TRAFFIC CONTROL PLAN

10021FLAG01.DWG
SS13
 Sheet 1 of 1

REVISIONS	
DATE	NATURE