


SW 1/4, SW 1/4 SEC. 20, T. 26 N., R. 5 E., W.M.

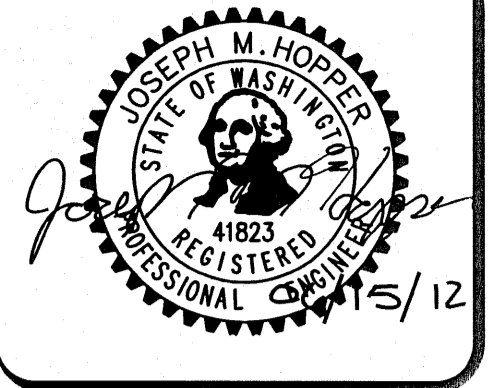

15445 53RD AVE. S.
SEATTLE, WA 98148
PHONE: (206) 431-7970
FAX: (206) 388-1648
WEB SITE: PACENG.COM

Pacific
Engineering
Design, LLC

Civil Engineering and
Planning Consultants


UPS - SEATTLE HUB
CITY OF SEATTLE, WA

FOR:
UNITED PARCEL SERVICE
4465 7TH AVE. S.
SEATTLE, WA 98108

PROJECT NO.: 11057
DRAWN BY: ENM
ISSUE DATE: 6/15/2012
SHEET REV.:

NORTH PLAN

11057GR01.DWG
C03
SHEET 03 OF 08

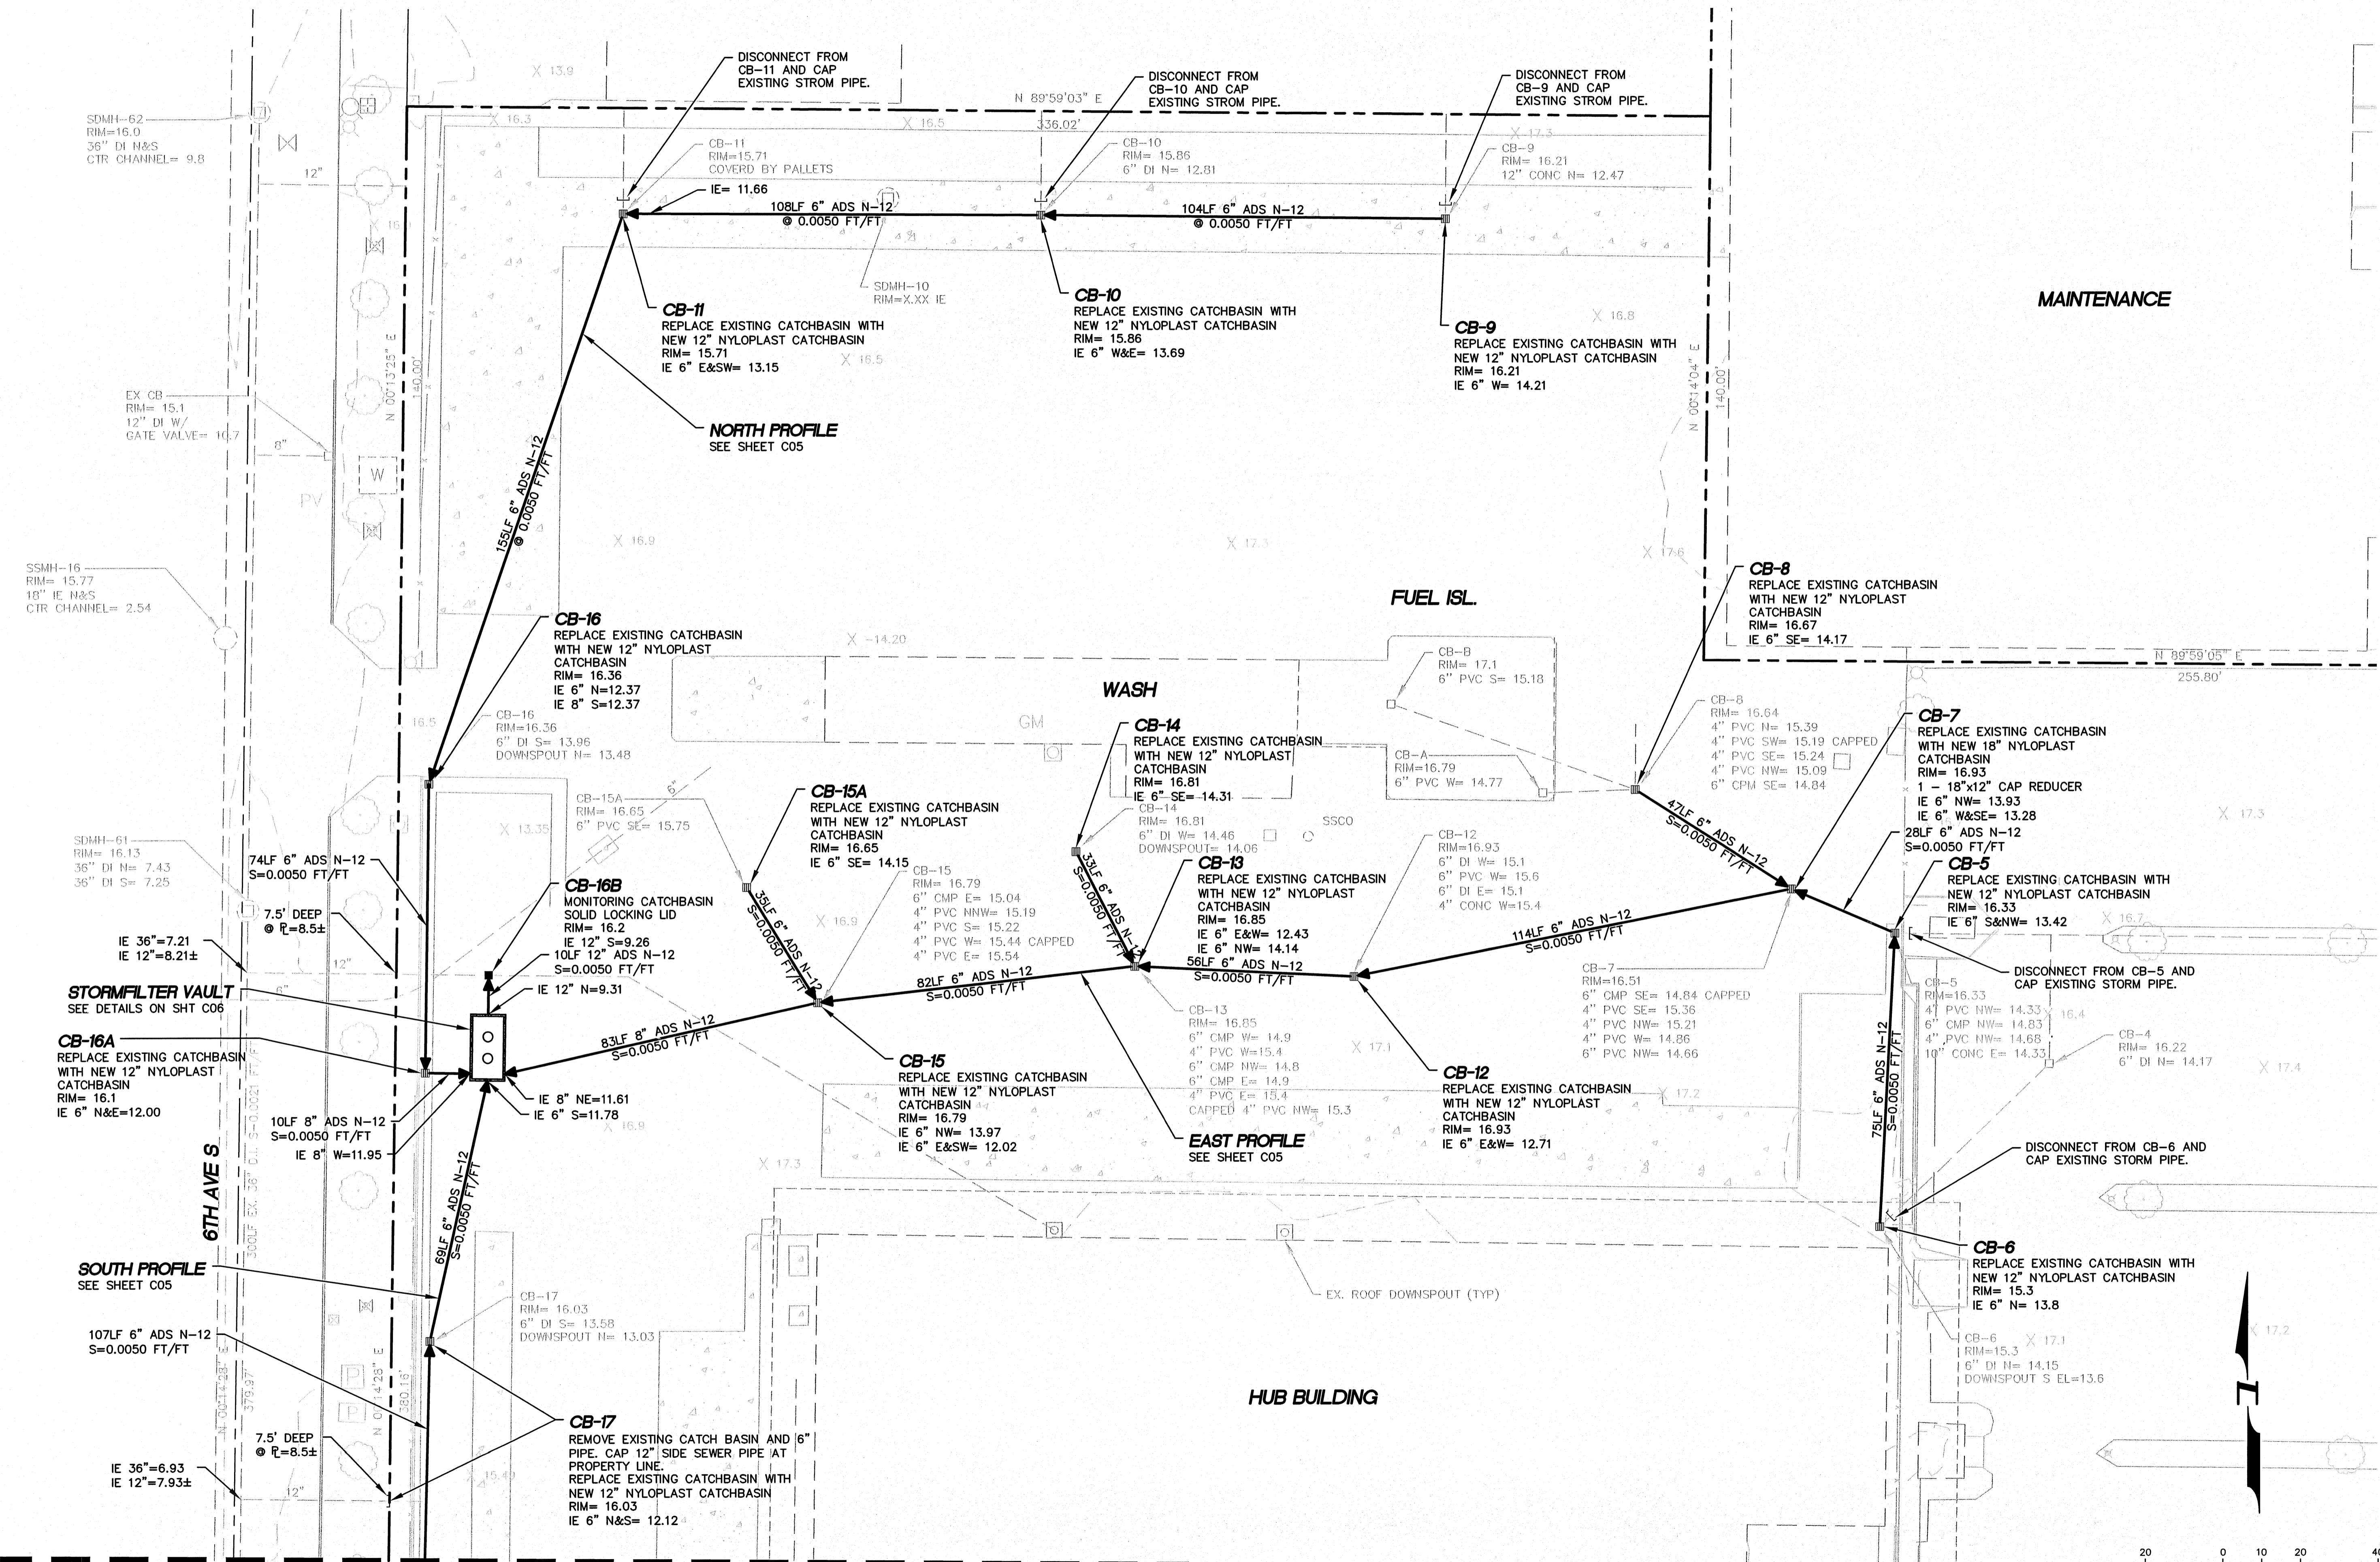

MAINTENANCE

FUEL ISL.

WASH

HUB BUILDING

NORTH PROFILE
SEE SHEET C05

EAST PROFILE
SEE SHEET C05

STORMFILTER VAULT
SEE DETAILS ON SHT C06

SOUTH PROFILE
SEE SHEET C05

MATCH LINE SEE SHEET C03

PRELIMINARY

