

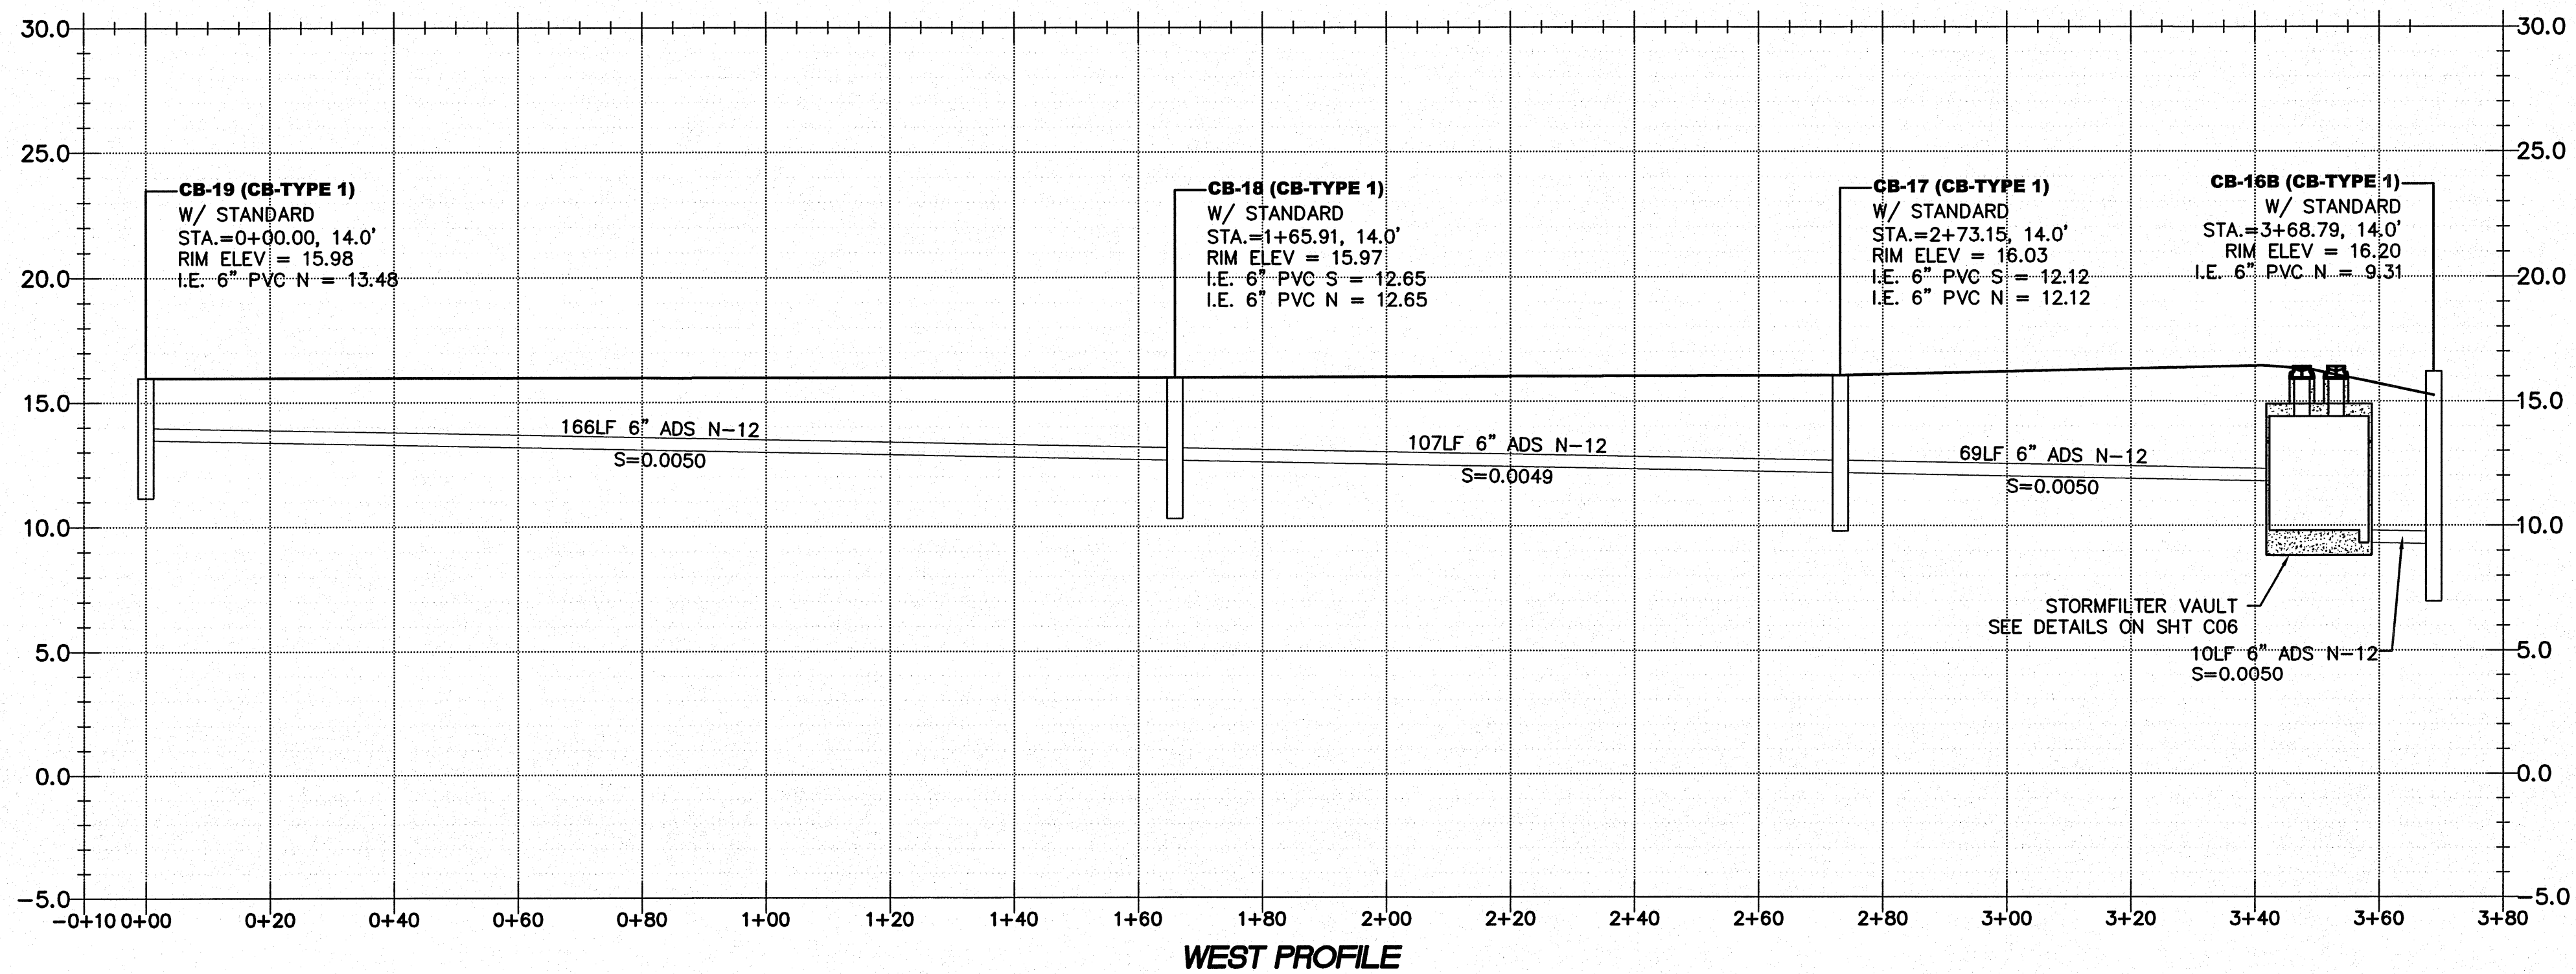
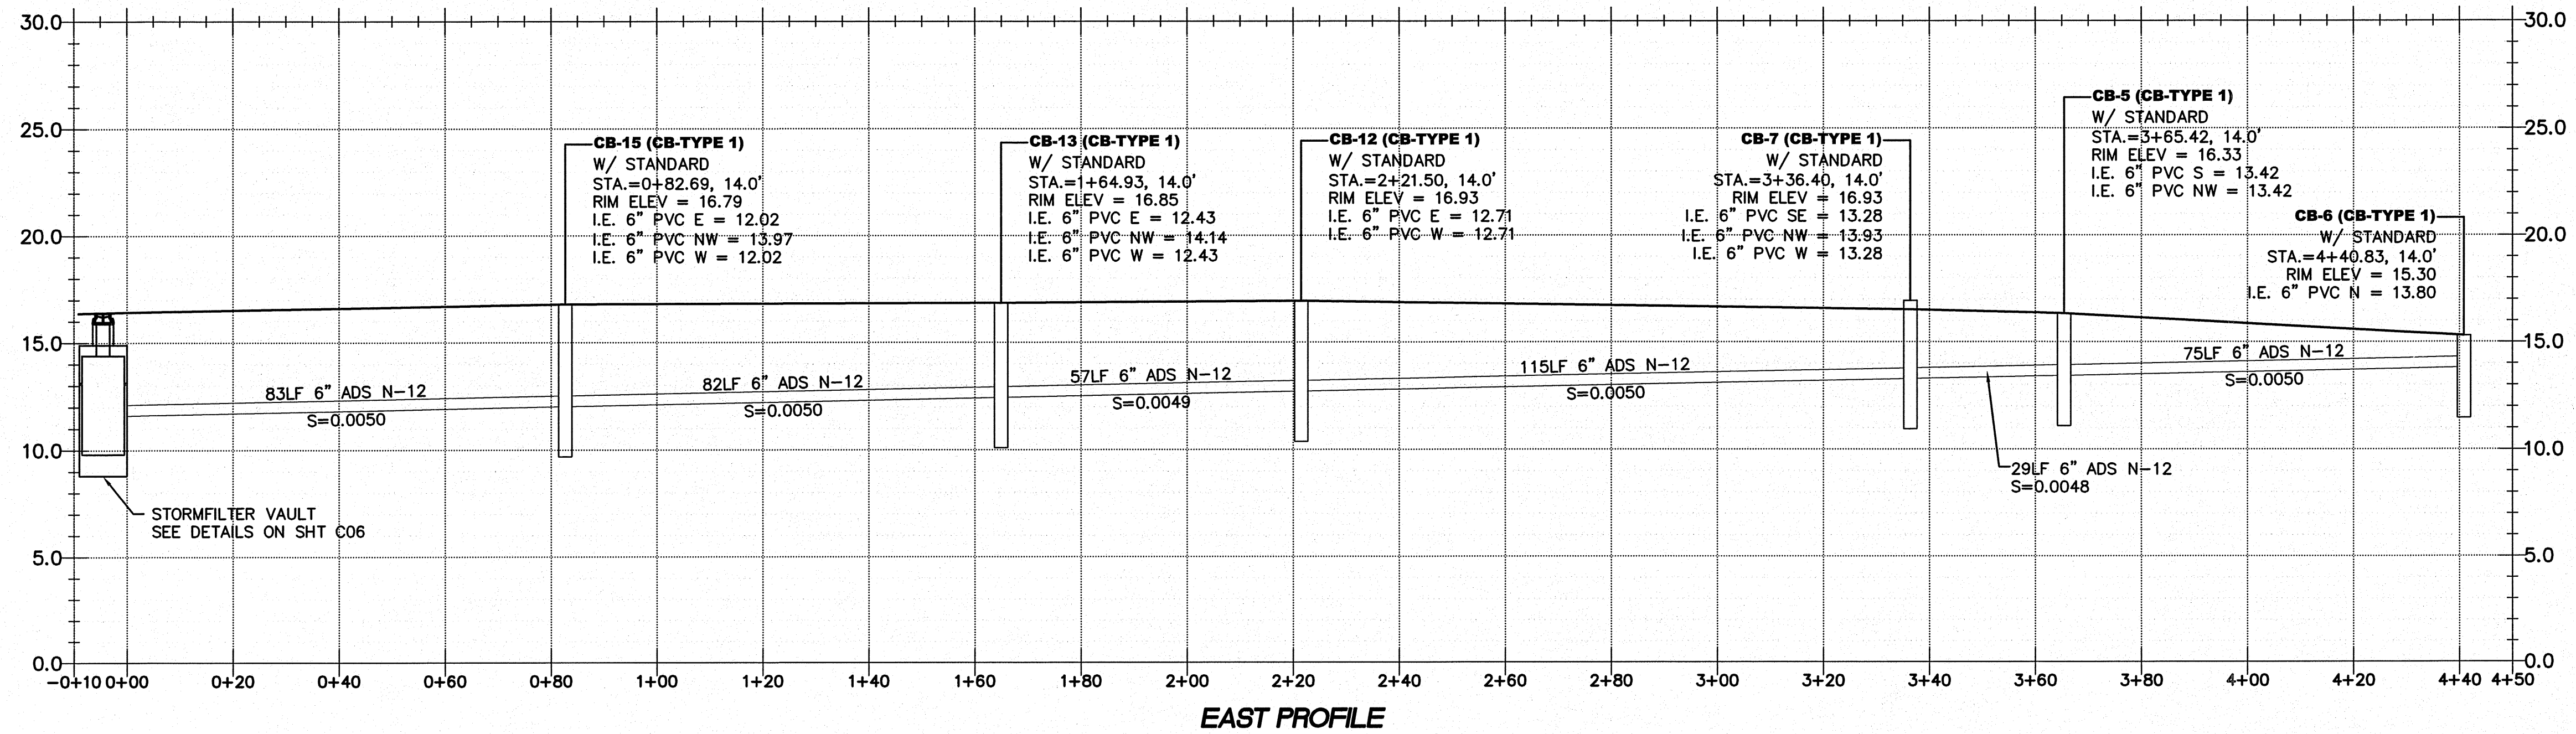


SW 1/4, SW 1/4 SEC. 20, T. 26 N., R. 5 E., W.M.

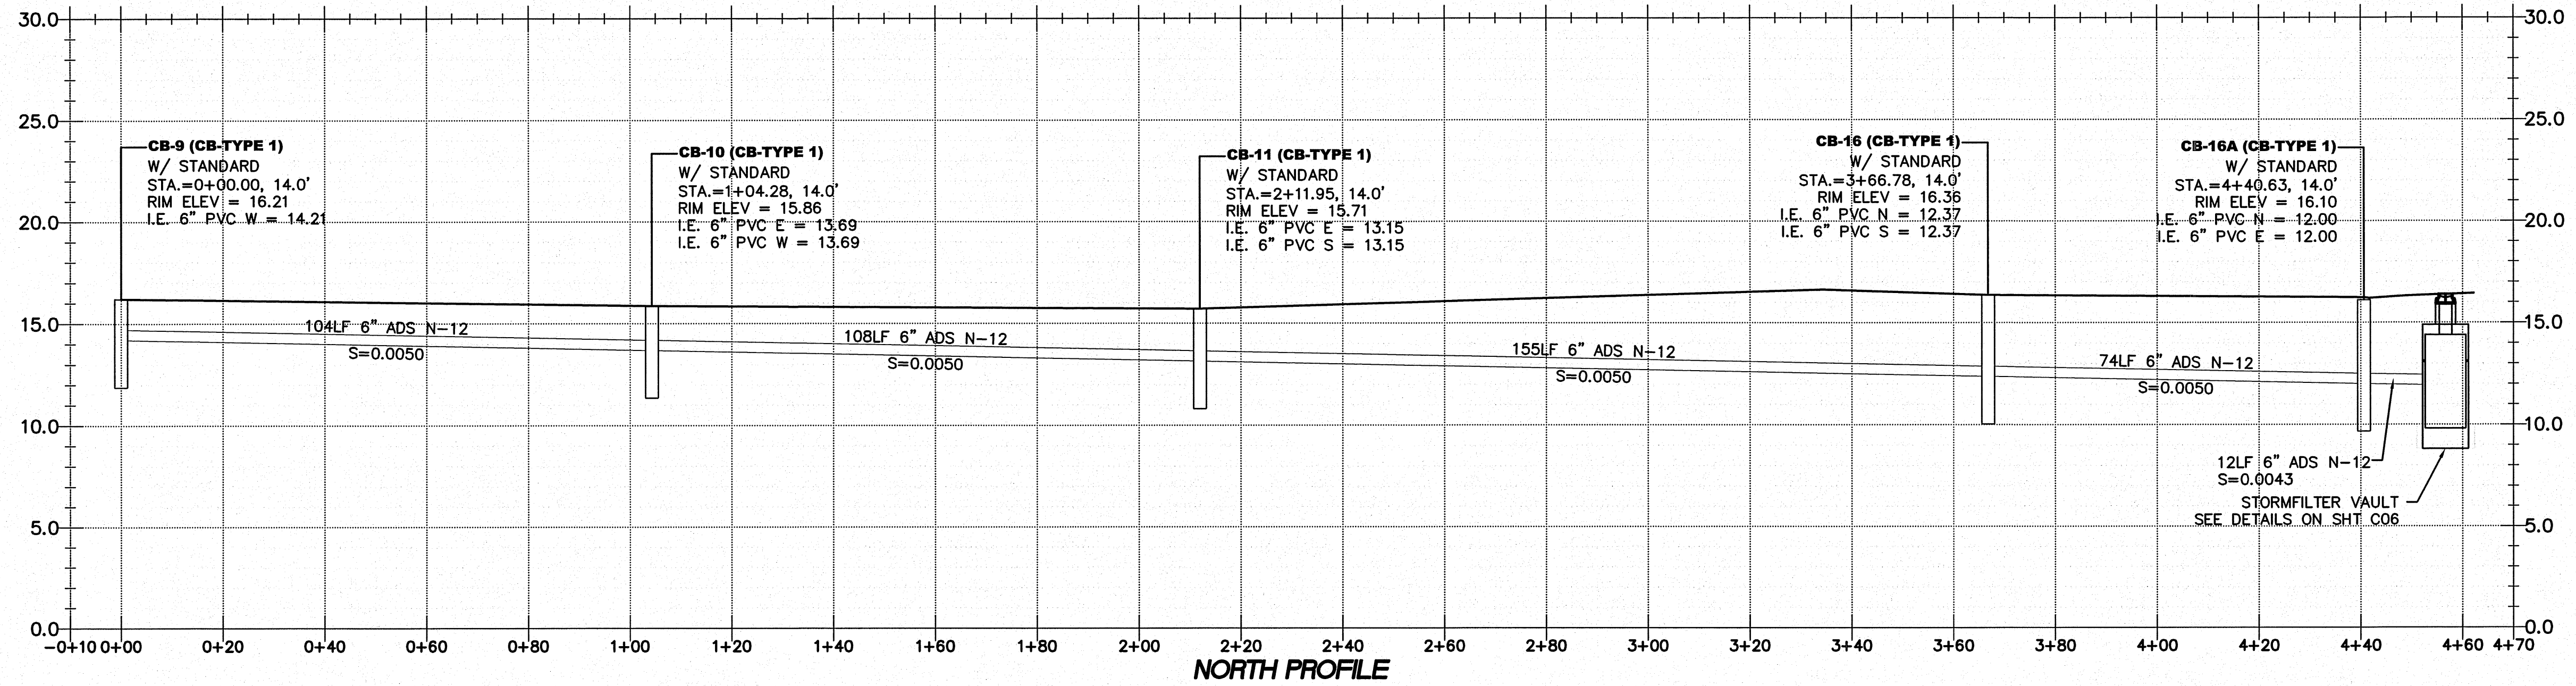

PRELIMINARY

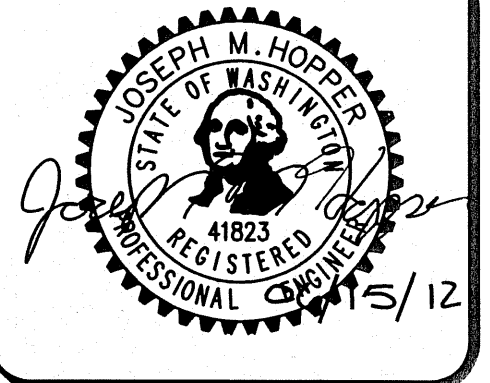

15445 53RD AVE. S.
SEATTLE, WA 98188
PHONE: (206) 431-7970
FAX: (206) 388-1648
WEB SITE: PACENG.COM

Pacific
Engineering
Design, LLC

Civil Engineering and
Planning Consultants

UPS - SEATTLE HUB
CITY OF SEATTLE, WA

FOR:
UNITED PARCEL SERVICE
4465 7TH AVE. S.
SEATTLE, WA 98108

PROJECT NO.: 11057
DRAWN BY: ENM
ISSUE DATE: 6/15/2012
SHEET REV.:

STORM PROFILES

11057PROF01.DWG
C05
SHEET 05 OF 08