

15445 53RD AVE. S.
SEATTLE, WA 98188
PHONE: (206) 431-7970
FAX: (206) 388-1648
WEB SITE: PACENG.COM

Pacific Engineering Design, LLC

Civil Engineering and Planning Consultants




UPS - SEATTLE HUB
CITY OF SEATTLE, WA

FOR:
UNITED PARCEL SERVICE
1635 7TH AVE. S.
SEATTLE, WA 98108

PROJECT NO.: 11057
DRAWN BY: ENM
ISSUE DATE: 6/15/2012
SHEET REV.:

NOTES AND DETAILS

11057D101.DWG
C08
SHEET 08 OF 08

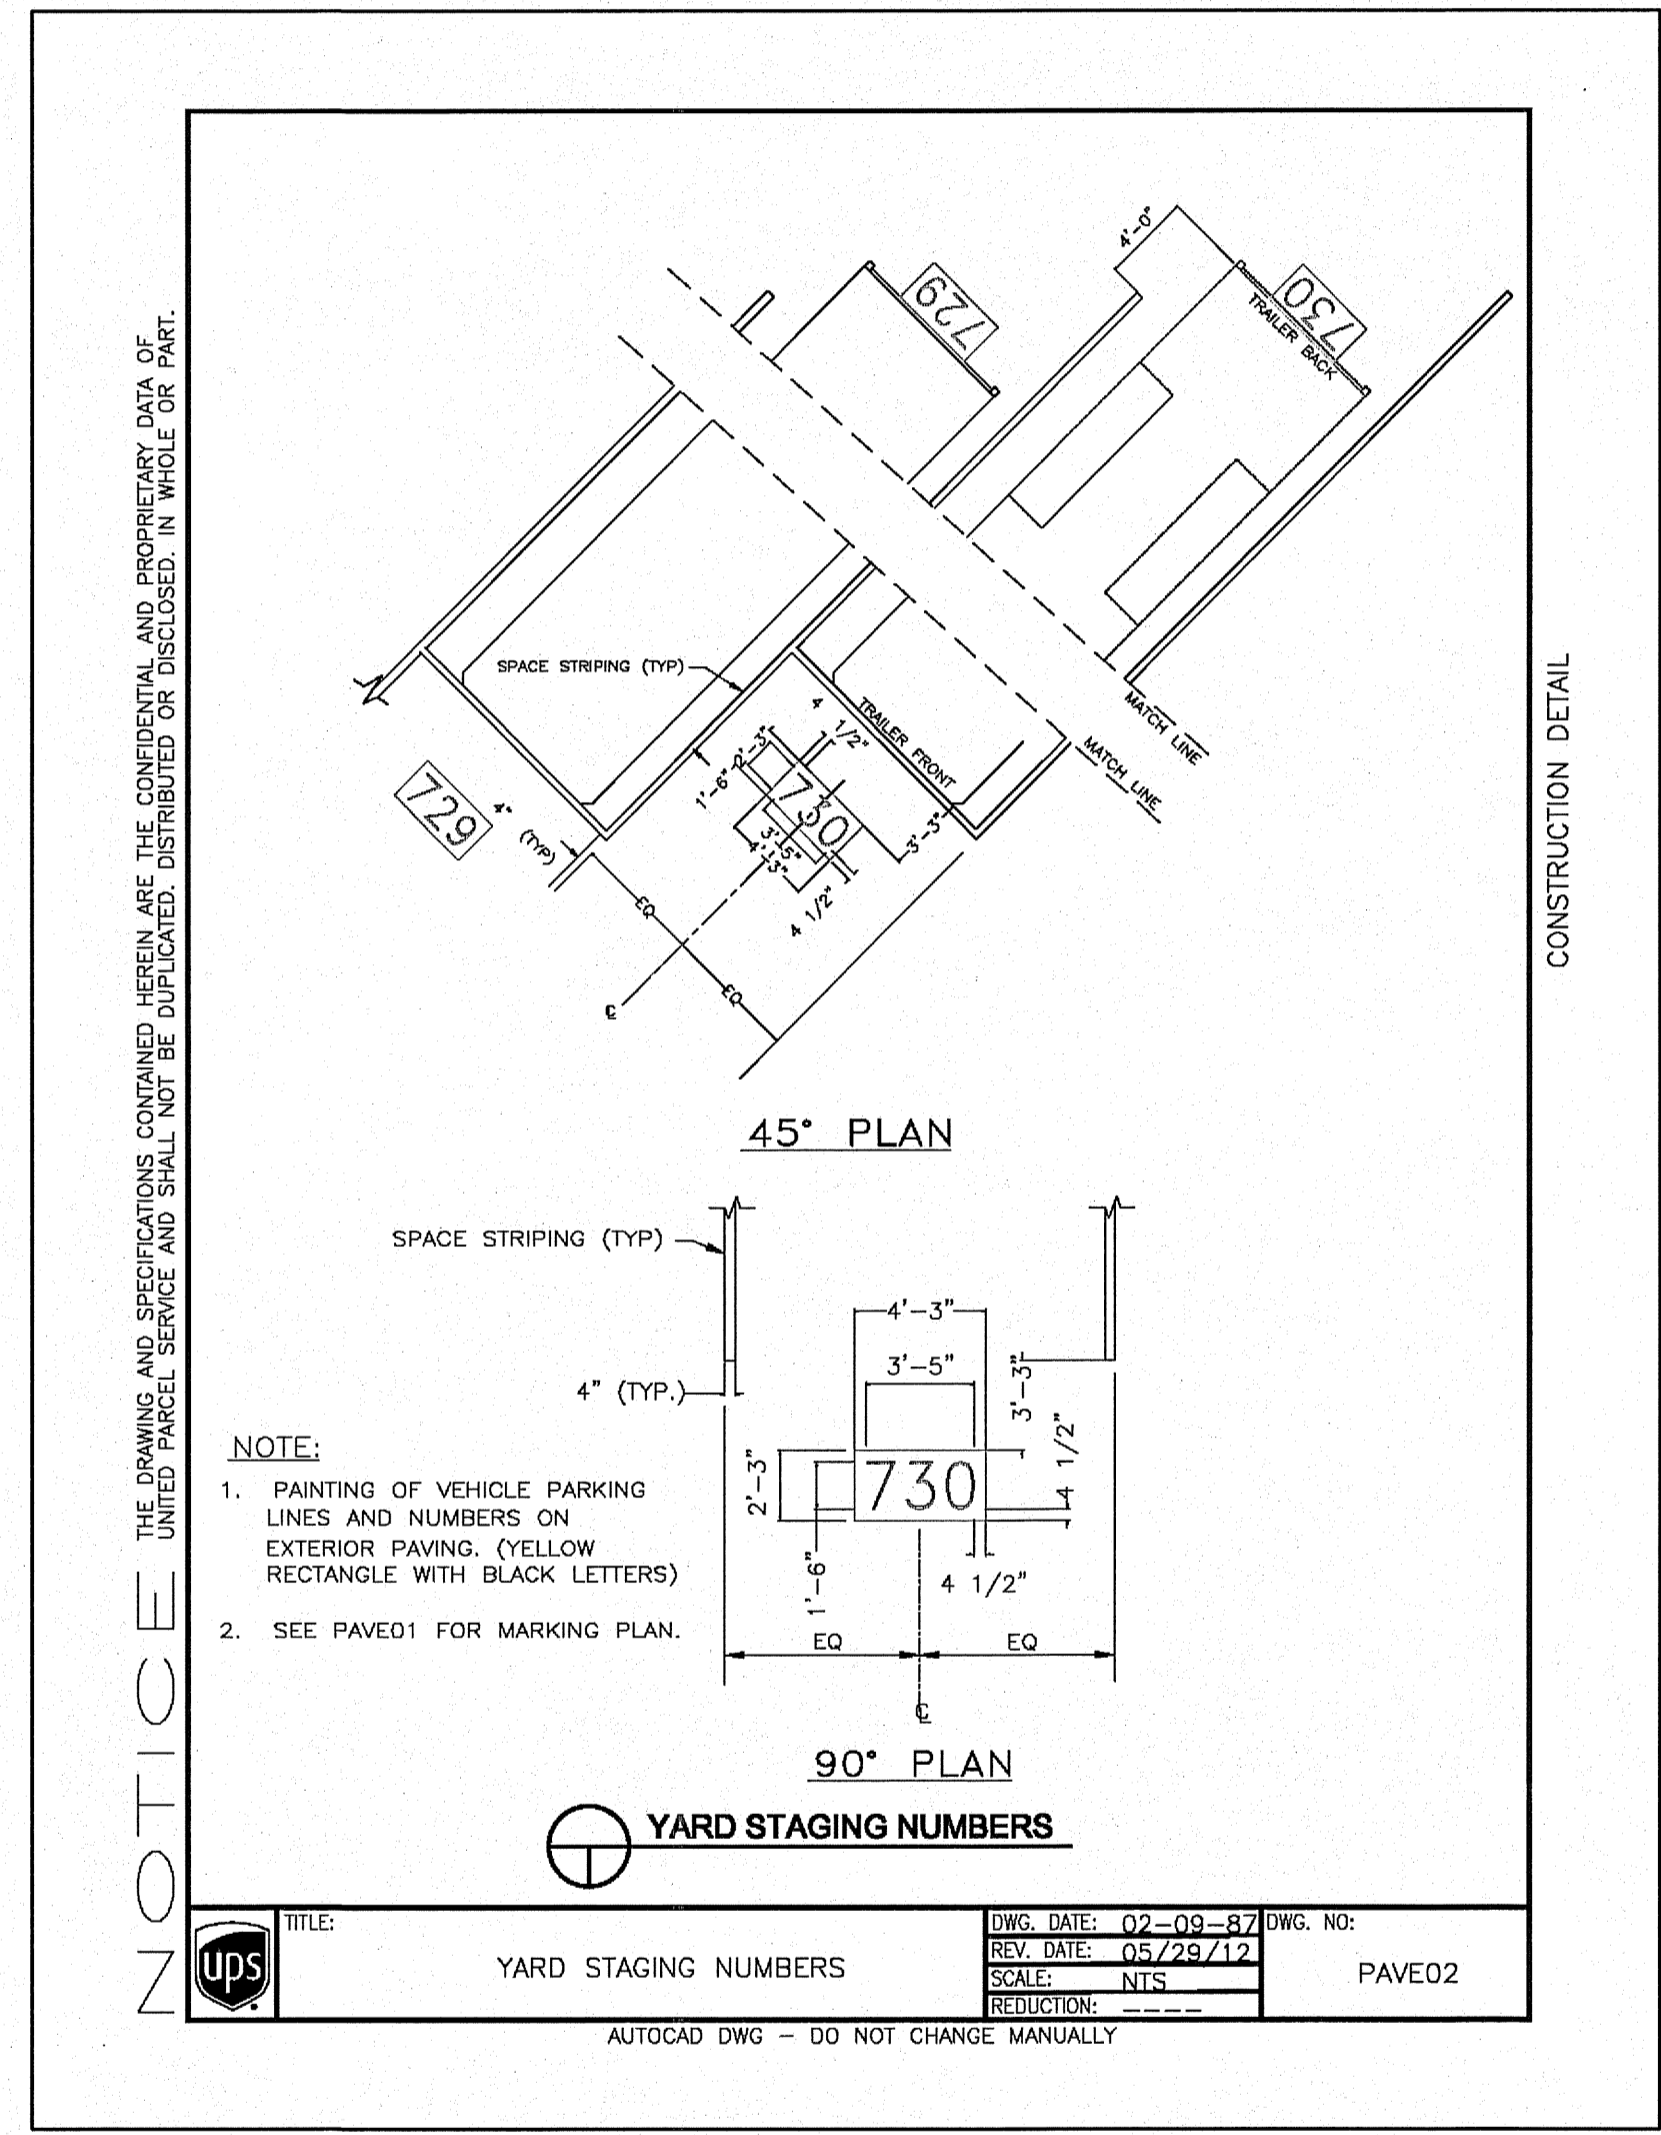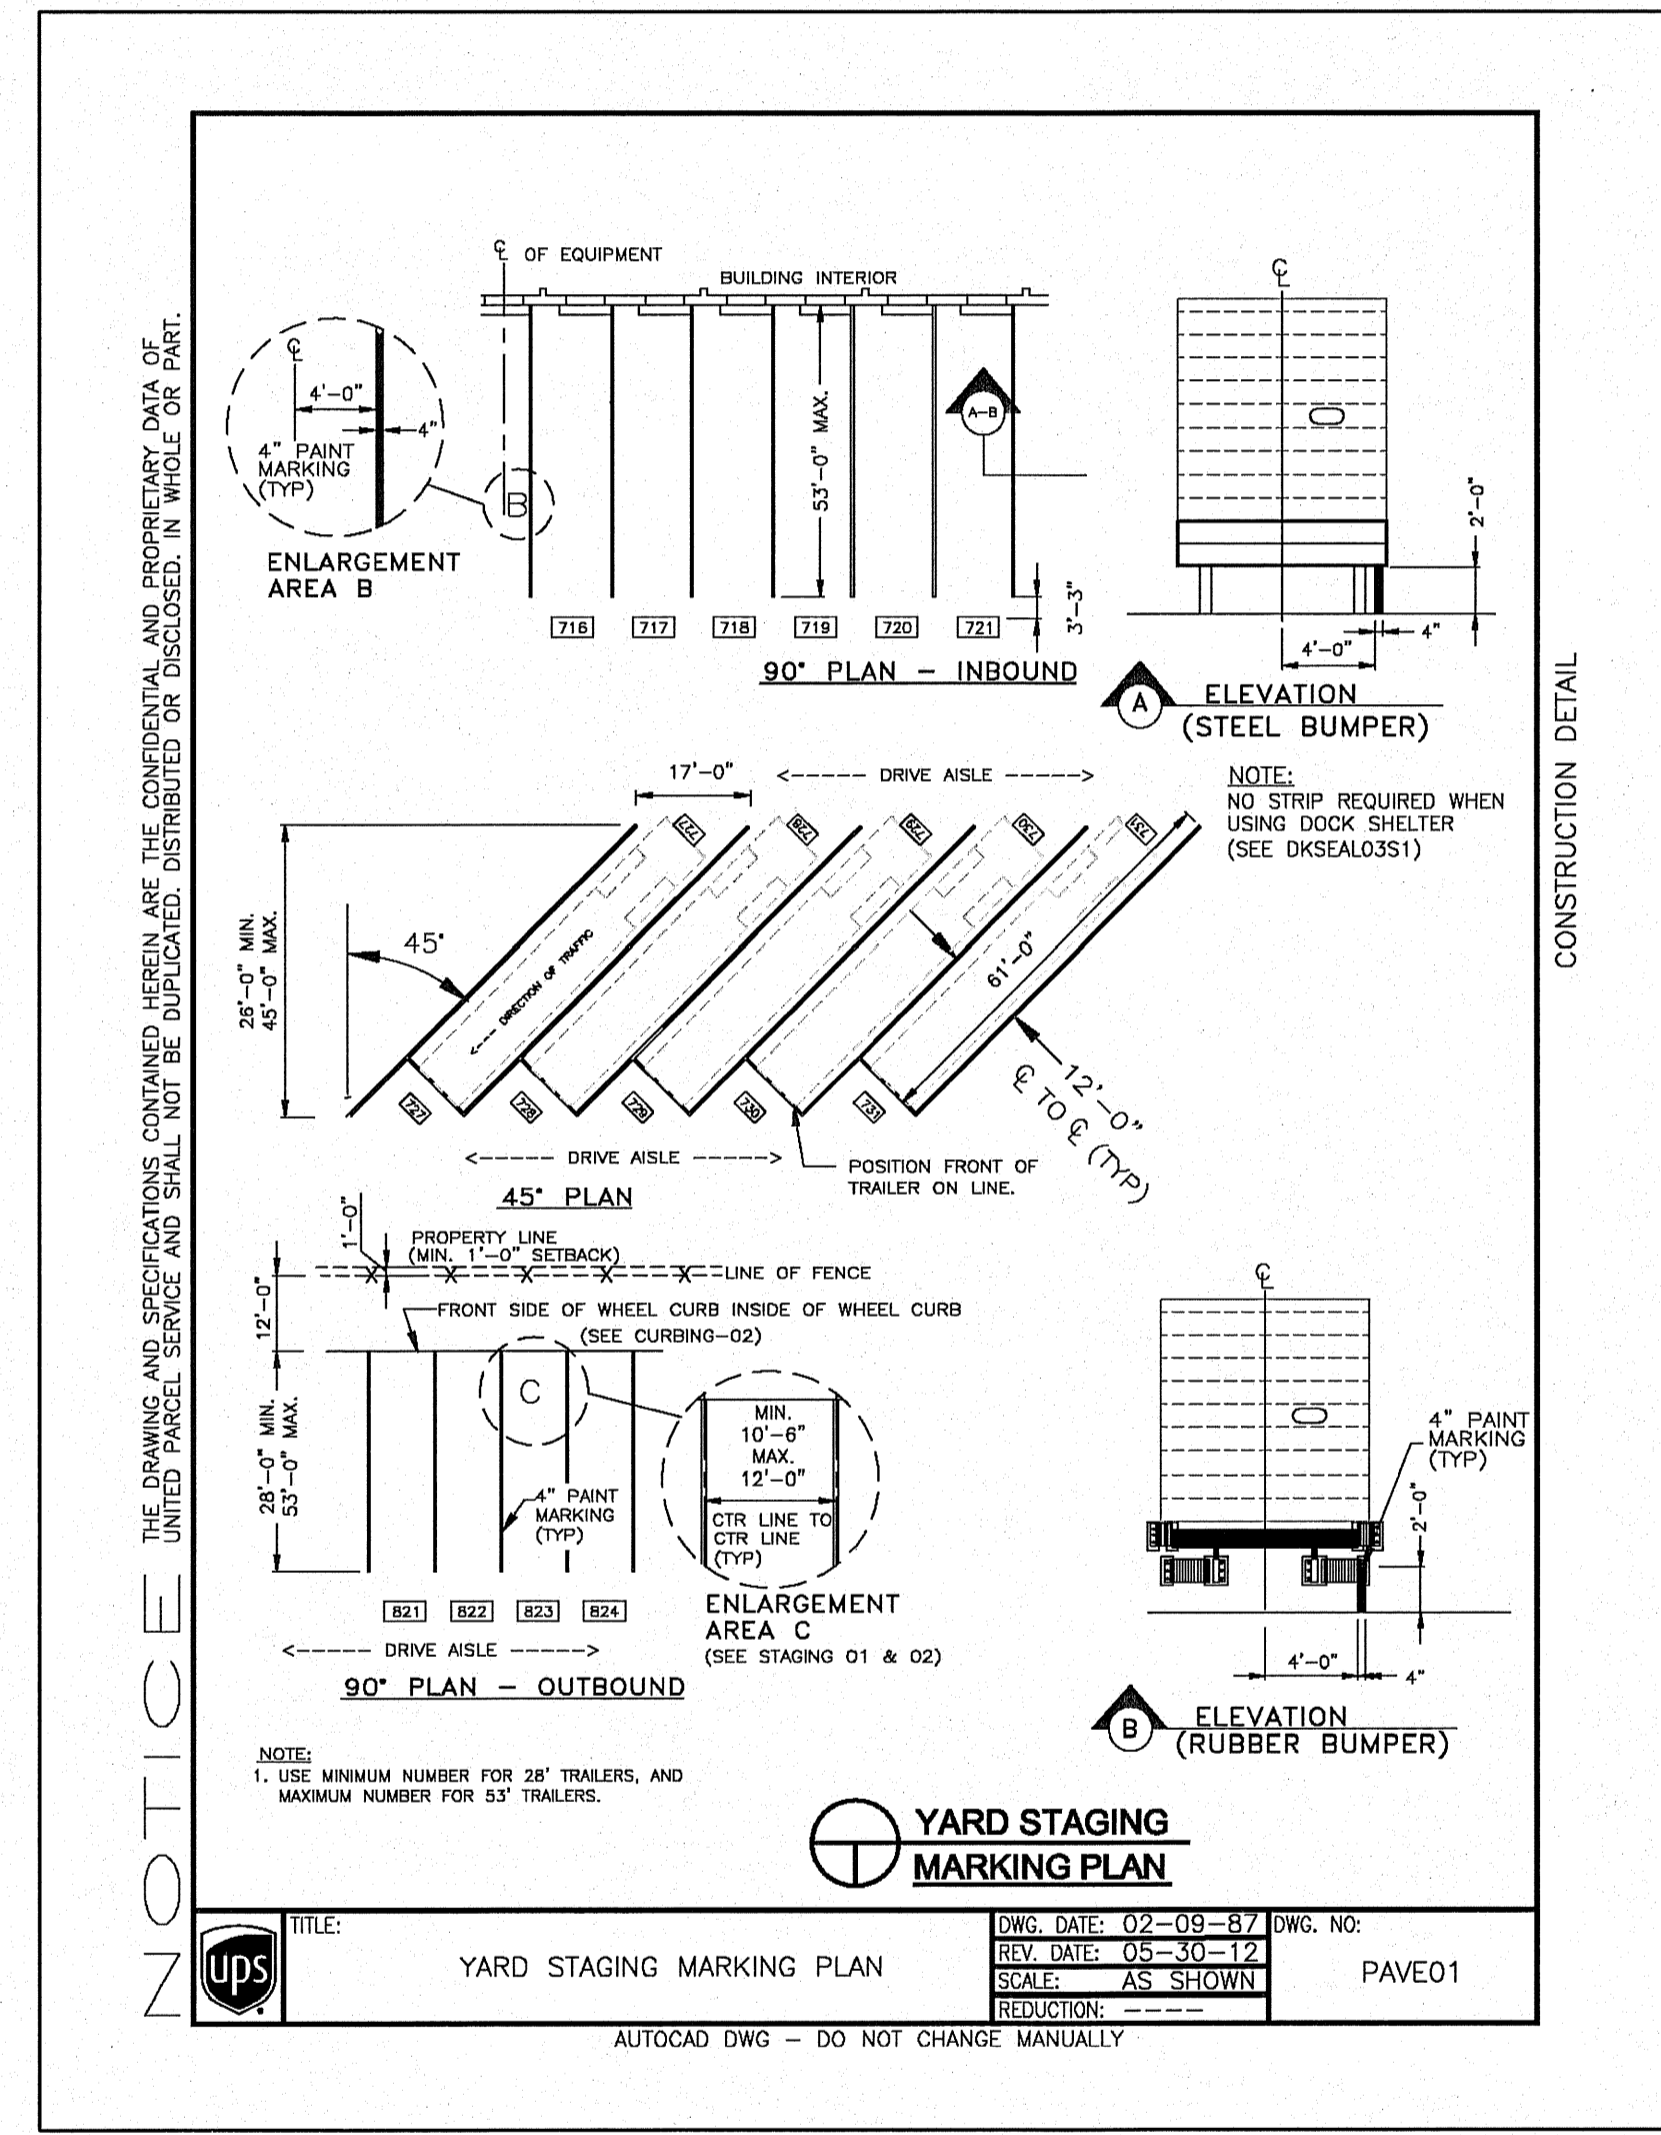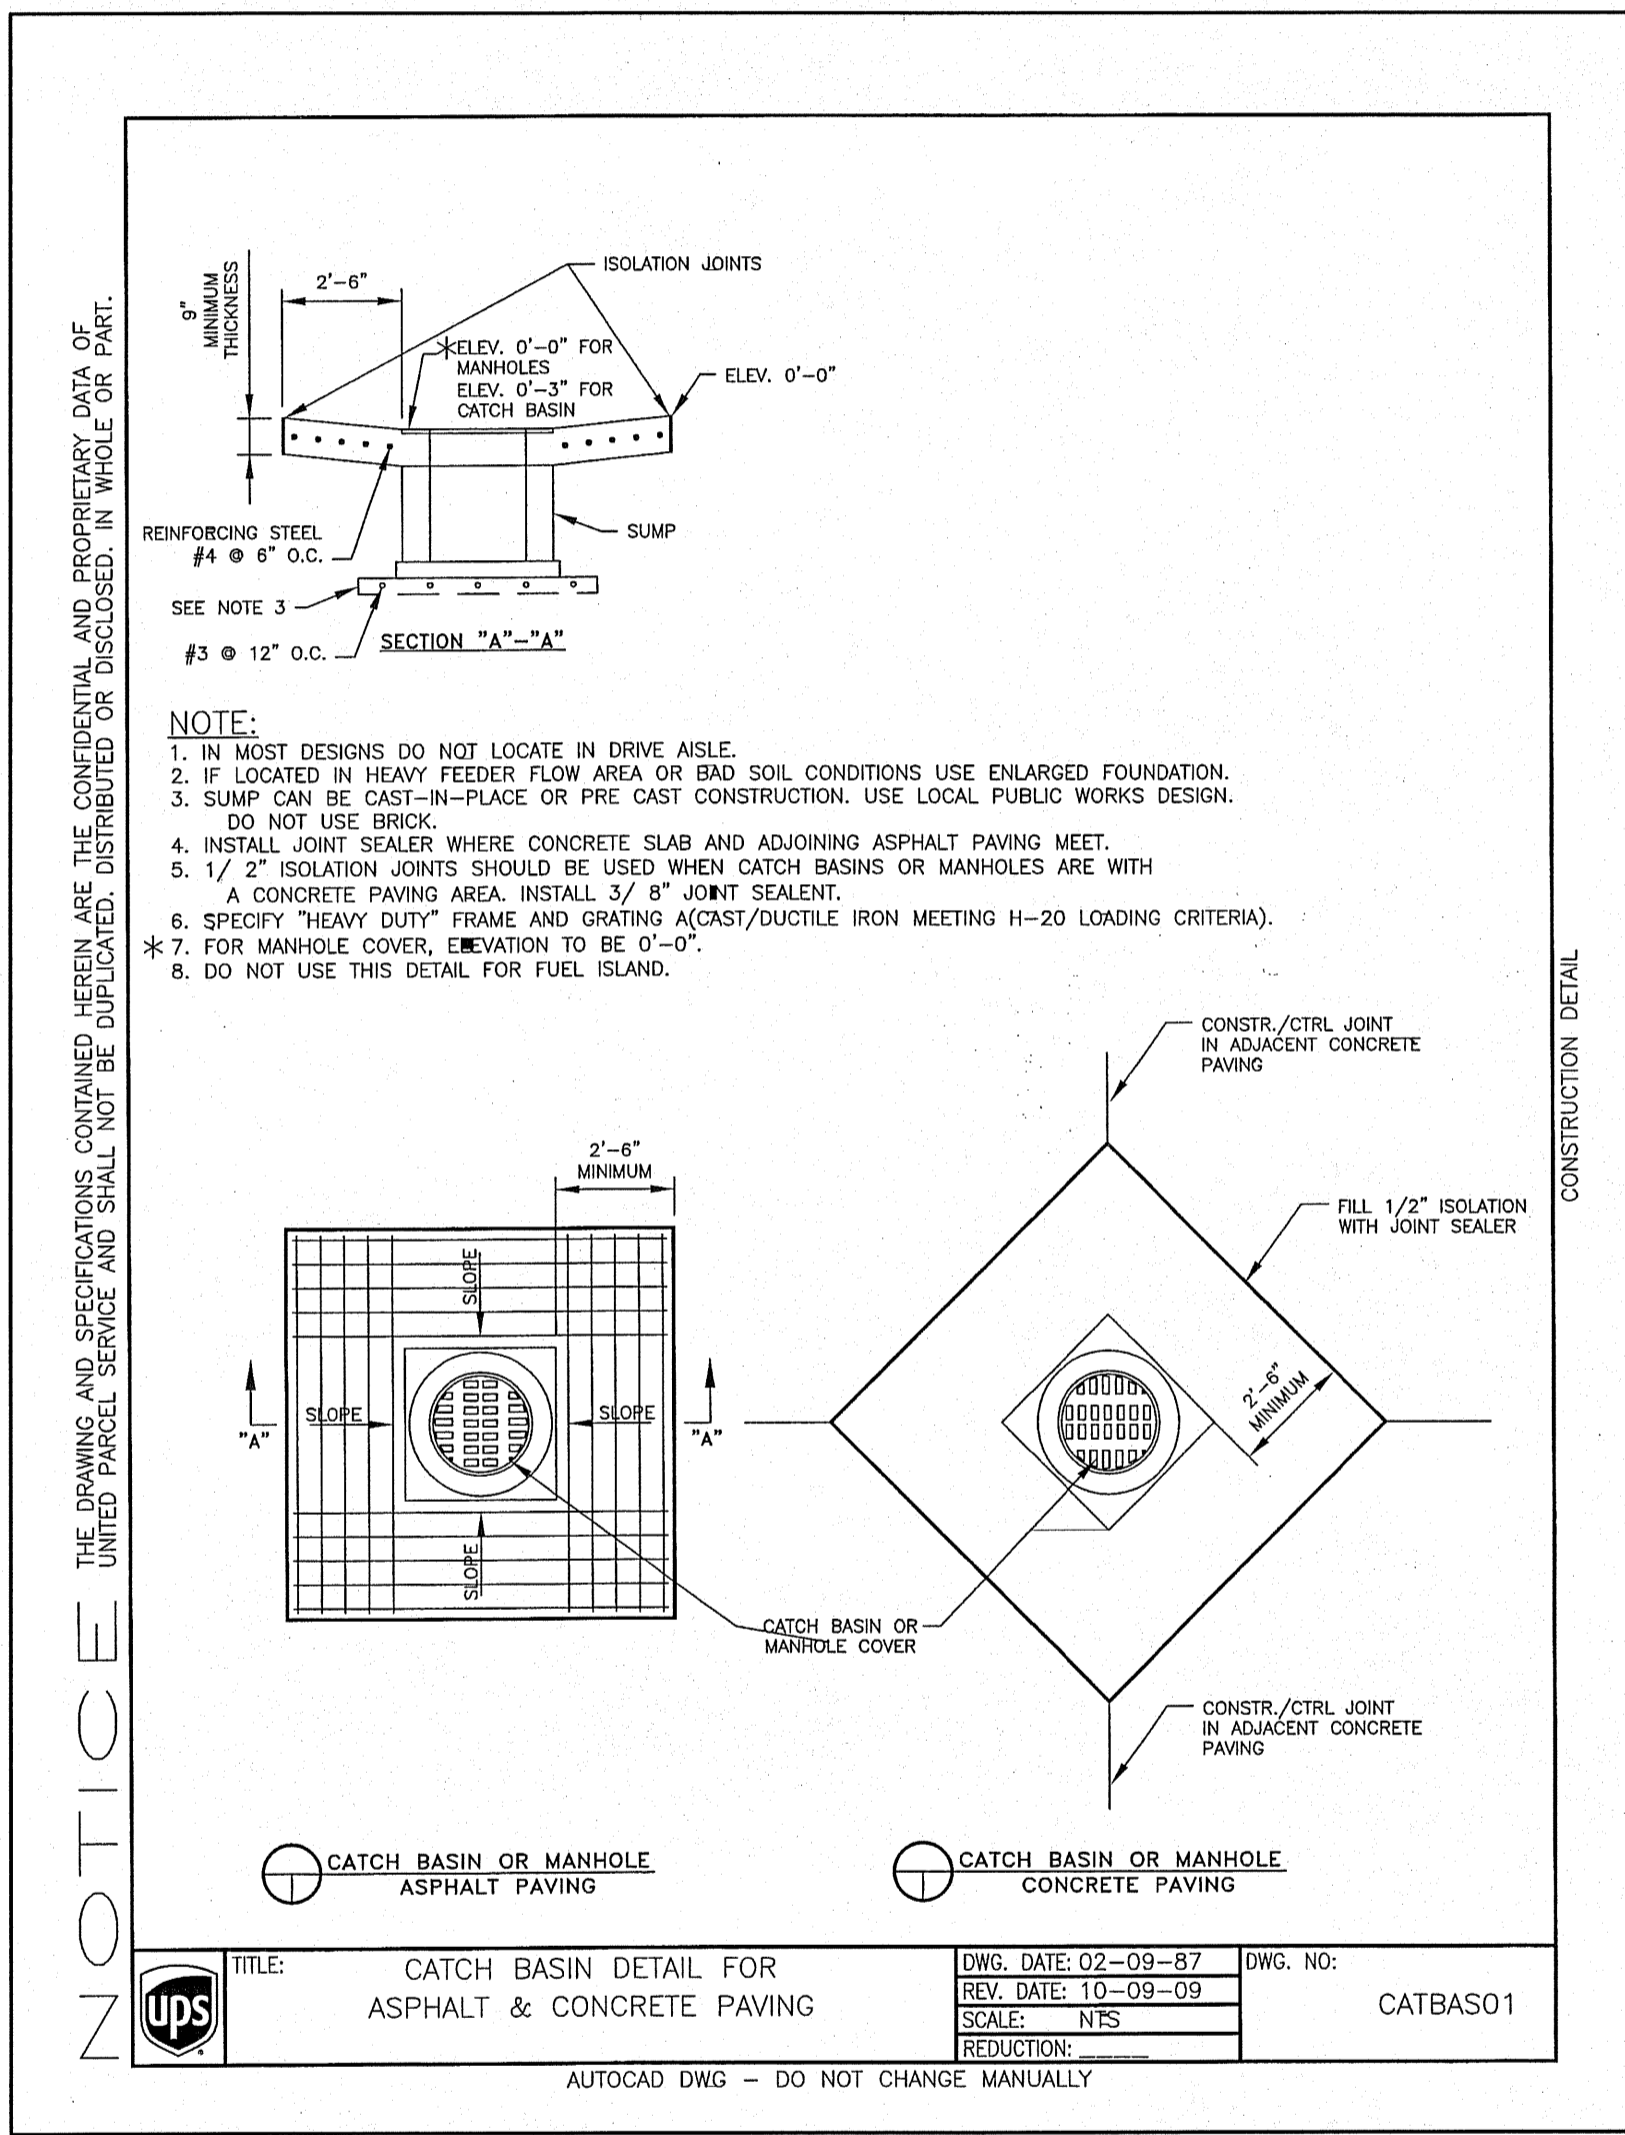

PRELIMINARY