

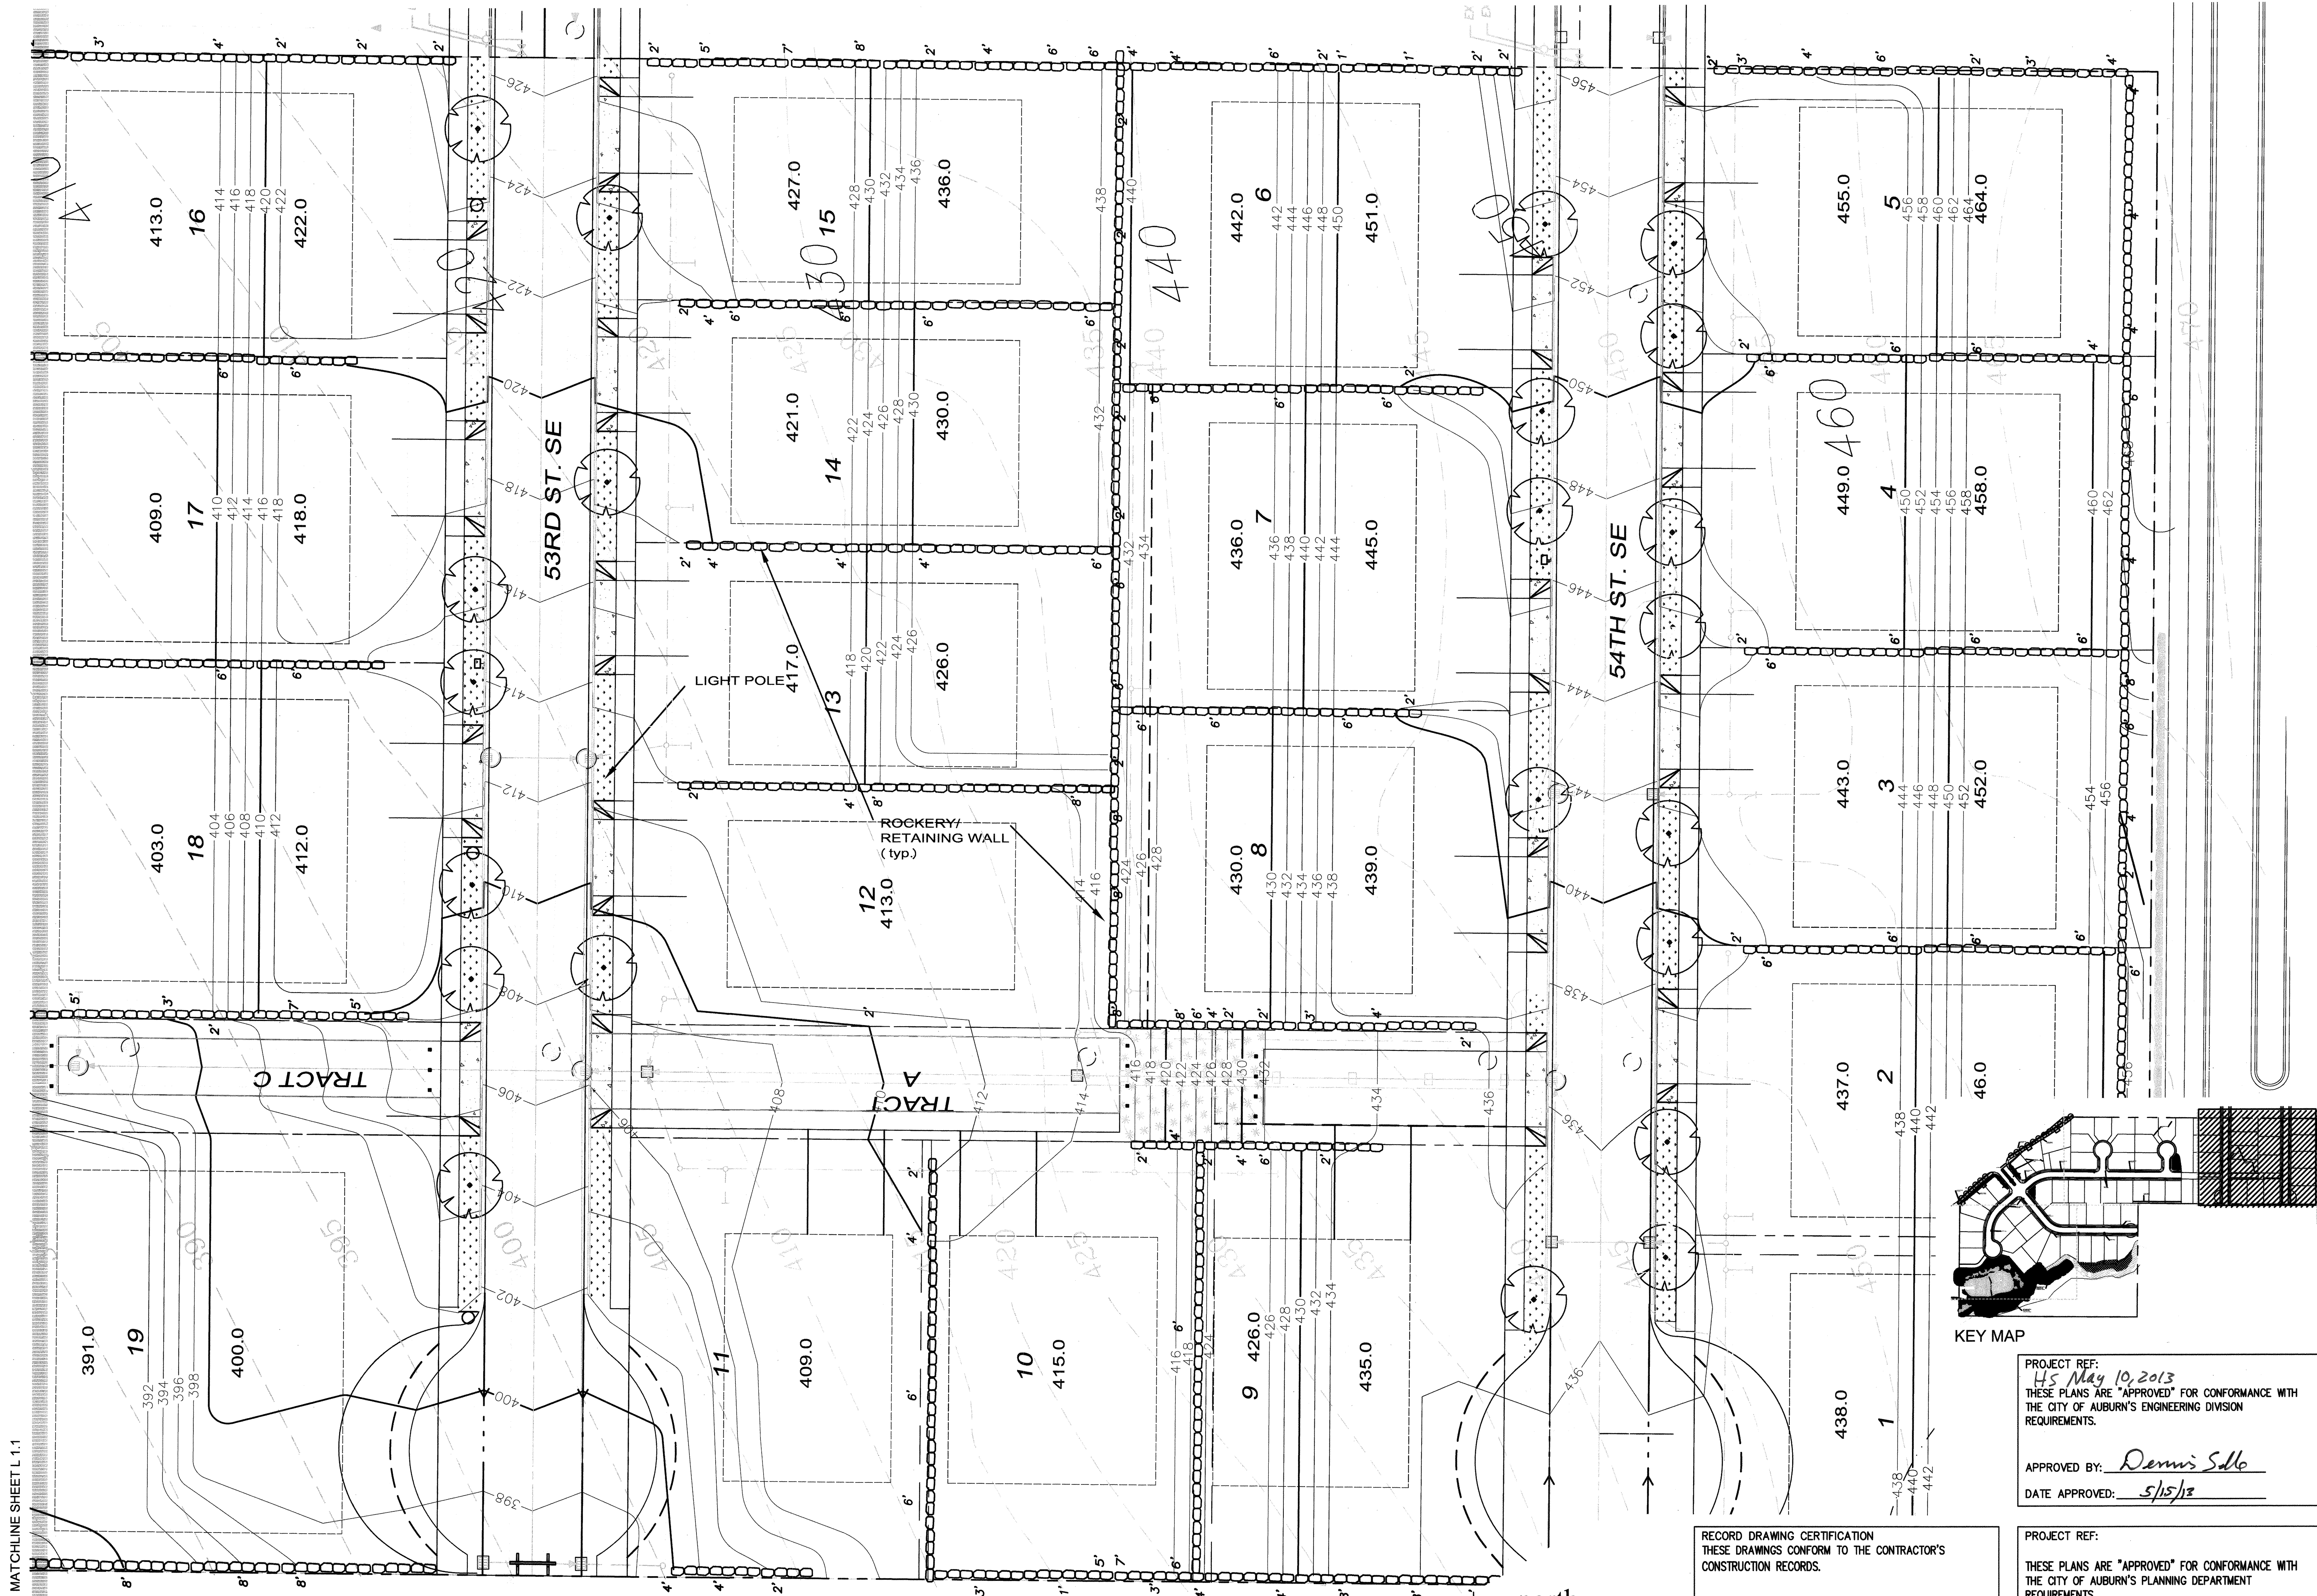


©2013 Copyright Glenn Takagi, Landscape Architect. All Rights Reserved. These drawings are the property of Glenn Takagi, Landscape Architect, and not to be used in whole or in part without the written authorization of Glenn Takagi, Landscape Architect.

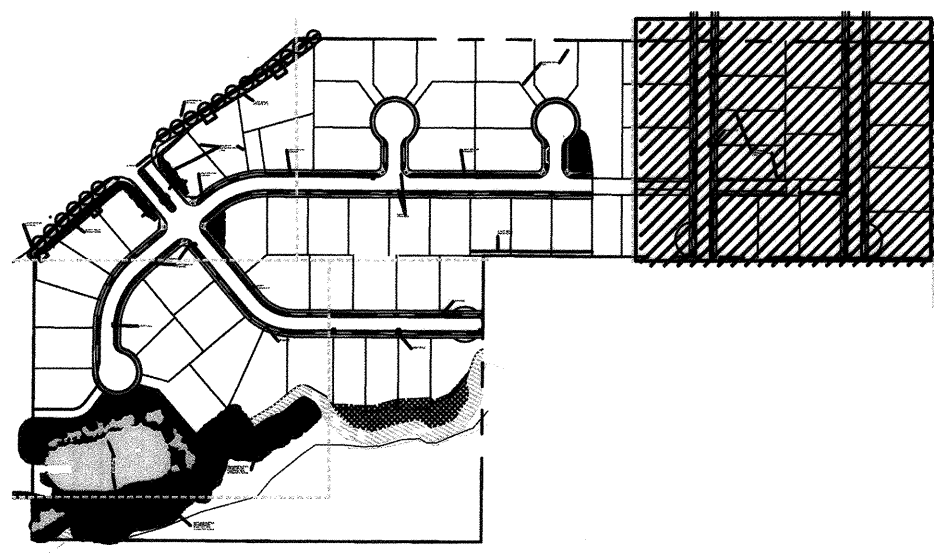

MATCHLINE SHEET L 1.1

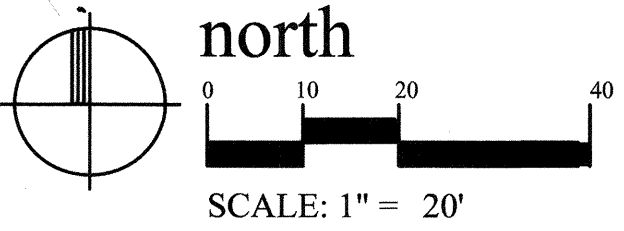

KEY MAP

RECORD DRAWING CERTIFICATION
 THESE DRAWINGS CONFORM TO THE CONTRACTOR'S
 CONSTRUCTION RECORDS.

BY: _____ DATE _____
 TITLE/POSITION: _____
 CONFIRMED BY CITY: _____ DATE _____

PROJECT REF:
 45 May 10, 2013
 THESE PLANS ARE "APPROVED" FOR CONFORMANCE WITH
 THE CITY OF AUBURN'S ENGINEERING DIVISION
 REQUIREMENTS.

APPROVED BY: *Dennis Sollo*
 DATE APPROVED: 5/15/13

PROJECT REF:
 THESE PLANS ARE "APPROVED" FOR CONFORMANCE WITH
 THE CITY OF AUBURN'S PLANNING DEPARTMENT
 REQUIREMENTS.

APPROVED BY: *[Signature]*
 DATE APPROVED: 5-14-13

Project No.: _____
 Drawn: GT / TV
 Checked: GT

Drawing Issue:
 05.02.13

Revisions:

 05-14-08 Staff Com. 4-3-08
 03.21.13 Staff Comments
 05.02.13 Staff Comments

Sheet
L 1.2

LAKELAND HILLS ESTATES
 AUBURN, WA

STATE OF WASHINGTON
 LICENSED LANDSCAPE ARCHITECT
 GLENN TAKAGI
 CERTIFICATE NO. 318
 5-10-13

Glenn Takagi
 Landscape Architect
 18550 Firlands Way N.
 Suite #102
 Shoreline, WA 98133
 (206) 542-6100

Planting Plan