



PORTION OF THE SW 1/4 OF THE NW 1/4 OF SEC. 33, TWN. 24N., RGE. 5E., W.M.

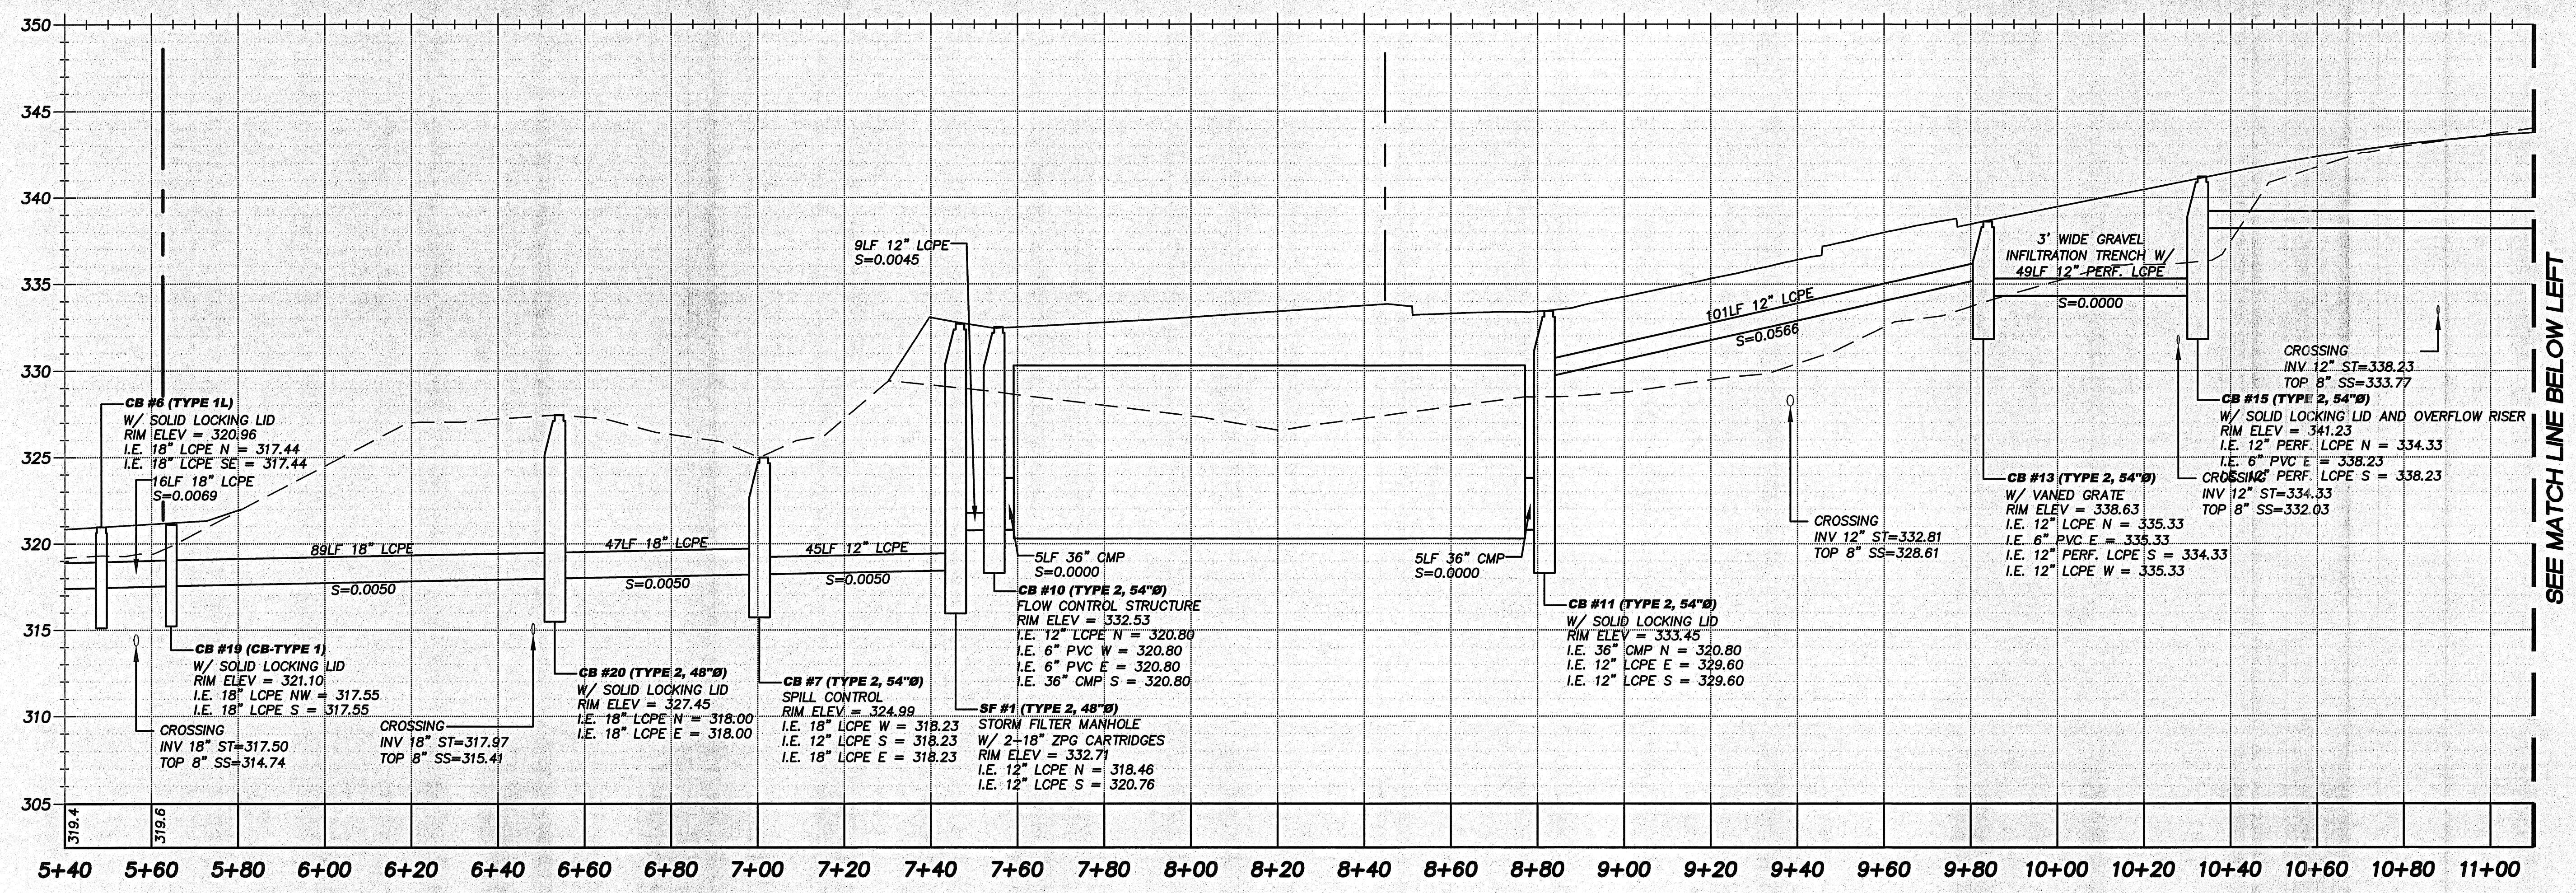

SEE MATCH LINE BELOW LEFT

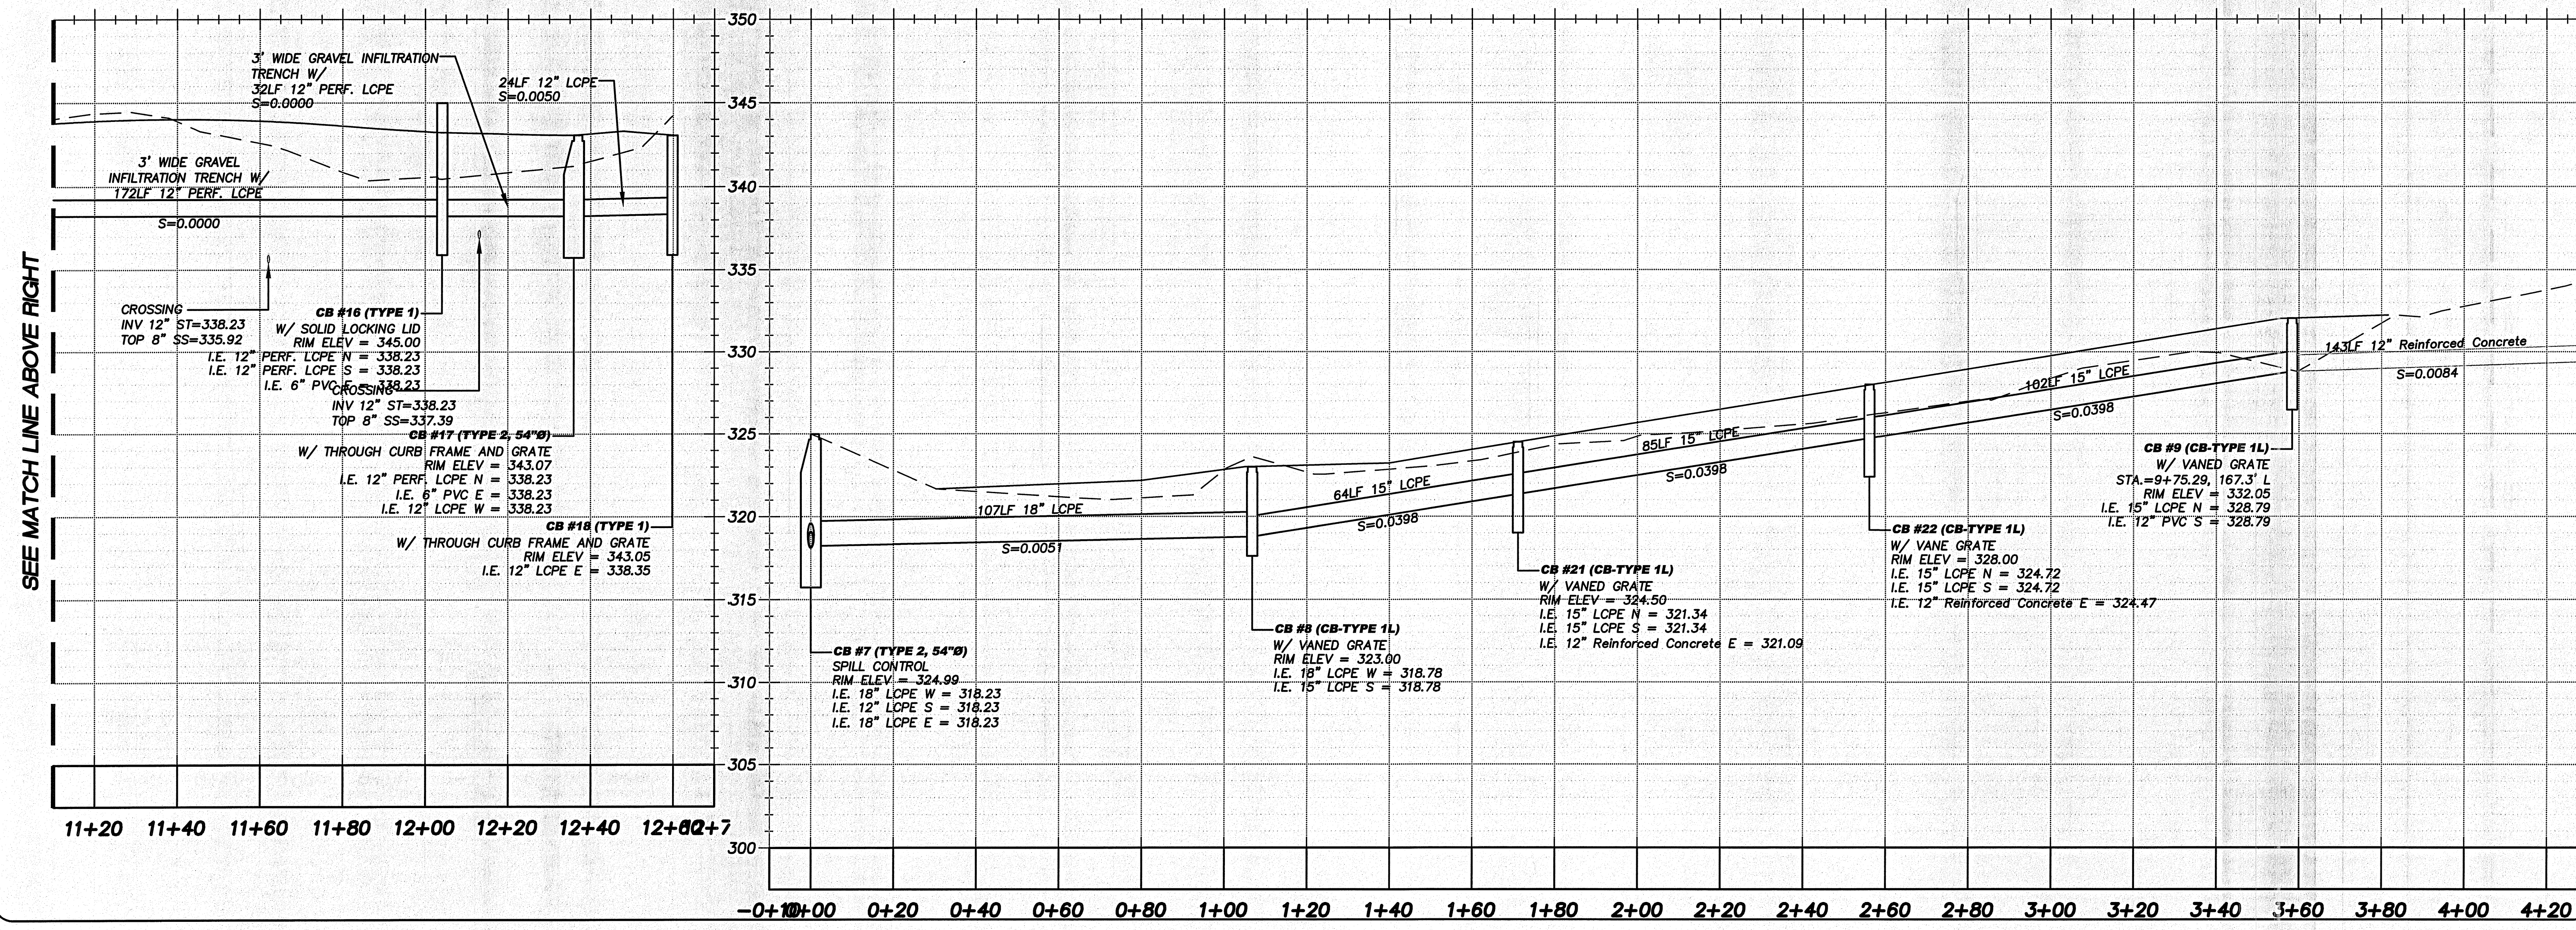

SEE MATCH LINE ABOVE RIGHT



15445 53RD AVE. S.  
SEATTLE, WA 98148  
PHONE: (206) 431-7970  
FAX: (206) 388-1648  
WEB SITE: PACENGL.COM

**Pacific Engineering Design, LLC**  
Civil Engineering and Planning Consultants

CITY OF NEWCASTLE

**LAWRENCE PARK**  
FOR: PAUL G. EBENSTENER  
LOZIER DEVELOPMENT, LLC.  
1203 14TH AVENUE SE  
BELLEVUE, WA 98006  
PHONE: (425) 685-5868

PROJECT NO.: 12025  
DRAWN BY: ENM  
ISSUE DATE: XX-XX-XXXX  
SHEET REV.: 01-03-2013

STORM PROFILES