


LEGEND

| | |
|--|-----------------------|
| EX.FL | =EXISTING FLOW LINE |
| TOC | =FINISHED TOP OF CURB |
| BOW | =BACK OF WALK |
| INLET TYPE 250 | |
| CATCH BASIN CB TYPE 242 | |
| CATCH BASIN CB TYPE 242B | |
| TREE PIT | |
| ADA TACTILE PANELS TRUNCATED DOMES | |
| TREE WELL AND GRATE | |
| STREET LIGHT (COBRA HEAD) | |
| PROPERTY BOUNDARY | |
| PAVEMENT PATCH PER C.O.S. STD PLAN #404A | |
| EXISTING ASPHALT STREET | |
| PROPOSED CONCRETE SIDEWALK | |
| NEW PAVEMENT | |
| SAWCUT LINE | |

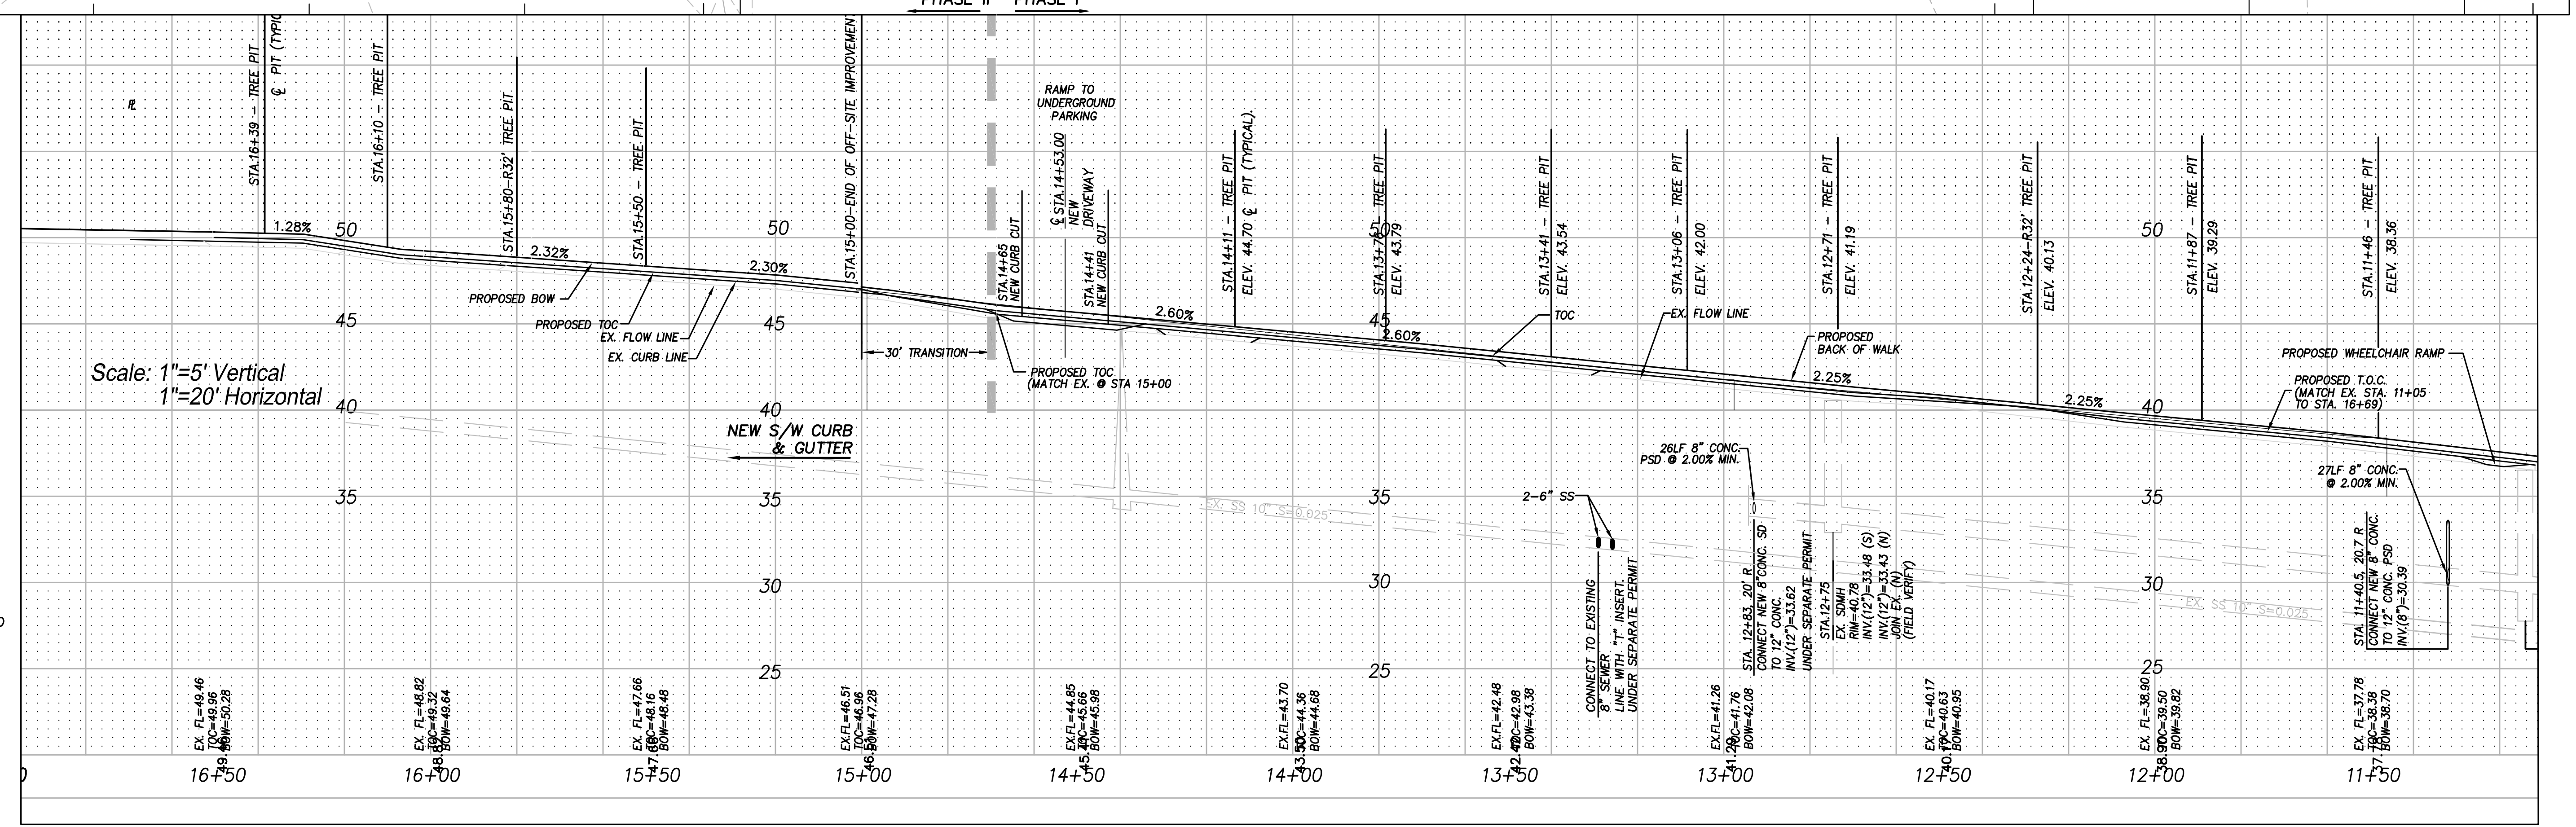

NOTE:
 ALL EXISTING TREES ALONG THE PERIMETER OF THE SITE ON LEARY WAY, 20TH AND RUSSELL TO BE REMOVED PRIOR TO SITE CONSTRUCTION AND THE REMAINING TREE PITS FILLED IN WITH CONCRETE TO PROVIDE PEDESTRIAN ACCESS AROUND THE SITE DURING CONSTRUCTION. FOLLOWING ON-SITE CONSTRUCTION WORK, ALL CURBS AND SIDEWALKS TO BE REMOVED & REPLACED WITH NEW. C.O.S. TO PROVIDE DISPOSAL INFORMATION FOR RECOVERED GRANITE CURBS. ALL OVERHEAD UTILITIES TO BE UNDERGROUND.

Pacific Engineering Design, LLC
 15445 53rd Ave. South
 Seattle, WA 98188
 PHONE: (206) 431-7970
 FAX: (206) 388-1648
 WEB SITE: www.paceng.com

| | | | | | | |
|--|---------|---------------------|-----------------------|---|---|---------------------------|
| APPROVED BY SEATTLE TRANSPORTATION | 20..... | DESIGNED: L. LARSEN | REVIEWED: | City of Seattle Seattle Department of Transportation | Canal Station Condominiums 5440 LEARY AVE. N.W. | SDOT PROJECT NO. 20938 |
| REVIEWED BY SPU/DRAINAGE | 20..... | CHECKED: G. DIENER | PLAN REVIEW ANALYST: | Leary Ave. N.W. Leary Ave. N.W. Sidewalk, Curb and Drainage Improvements Plan/Profile | | |
| APPROVED BY SDOT STREET IMPROVEMENT PERMITTING | 20..... | DRAWN: D. WHITE | PLAN REVIEW SEC. MGR: | | VAULT PLAN NO. | |
| | 20..... | CHECKED: G. DIENER | RECEIVED: | SHEET 2 OF 6 | | |
| | 20..... | DESIGN REVIEW | REVISED AS-BUILT: | | | |

Work Order No. TWS7863 SPU W/O# - NS 50118
 Permit No. 20938 APPROVED
 Scale: H:1"=20' V:1"=5' INSPECTOR'S BOOK