
Civil Engineering and

Planning Consultants www.paceng.com

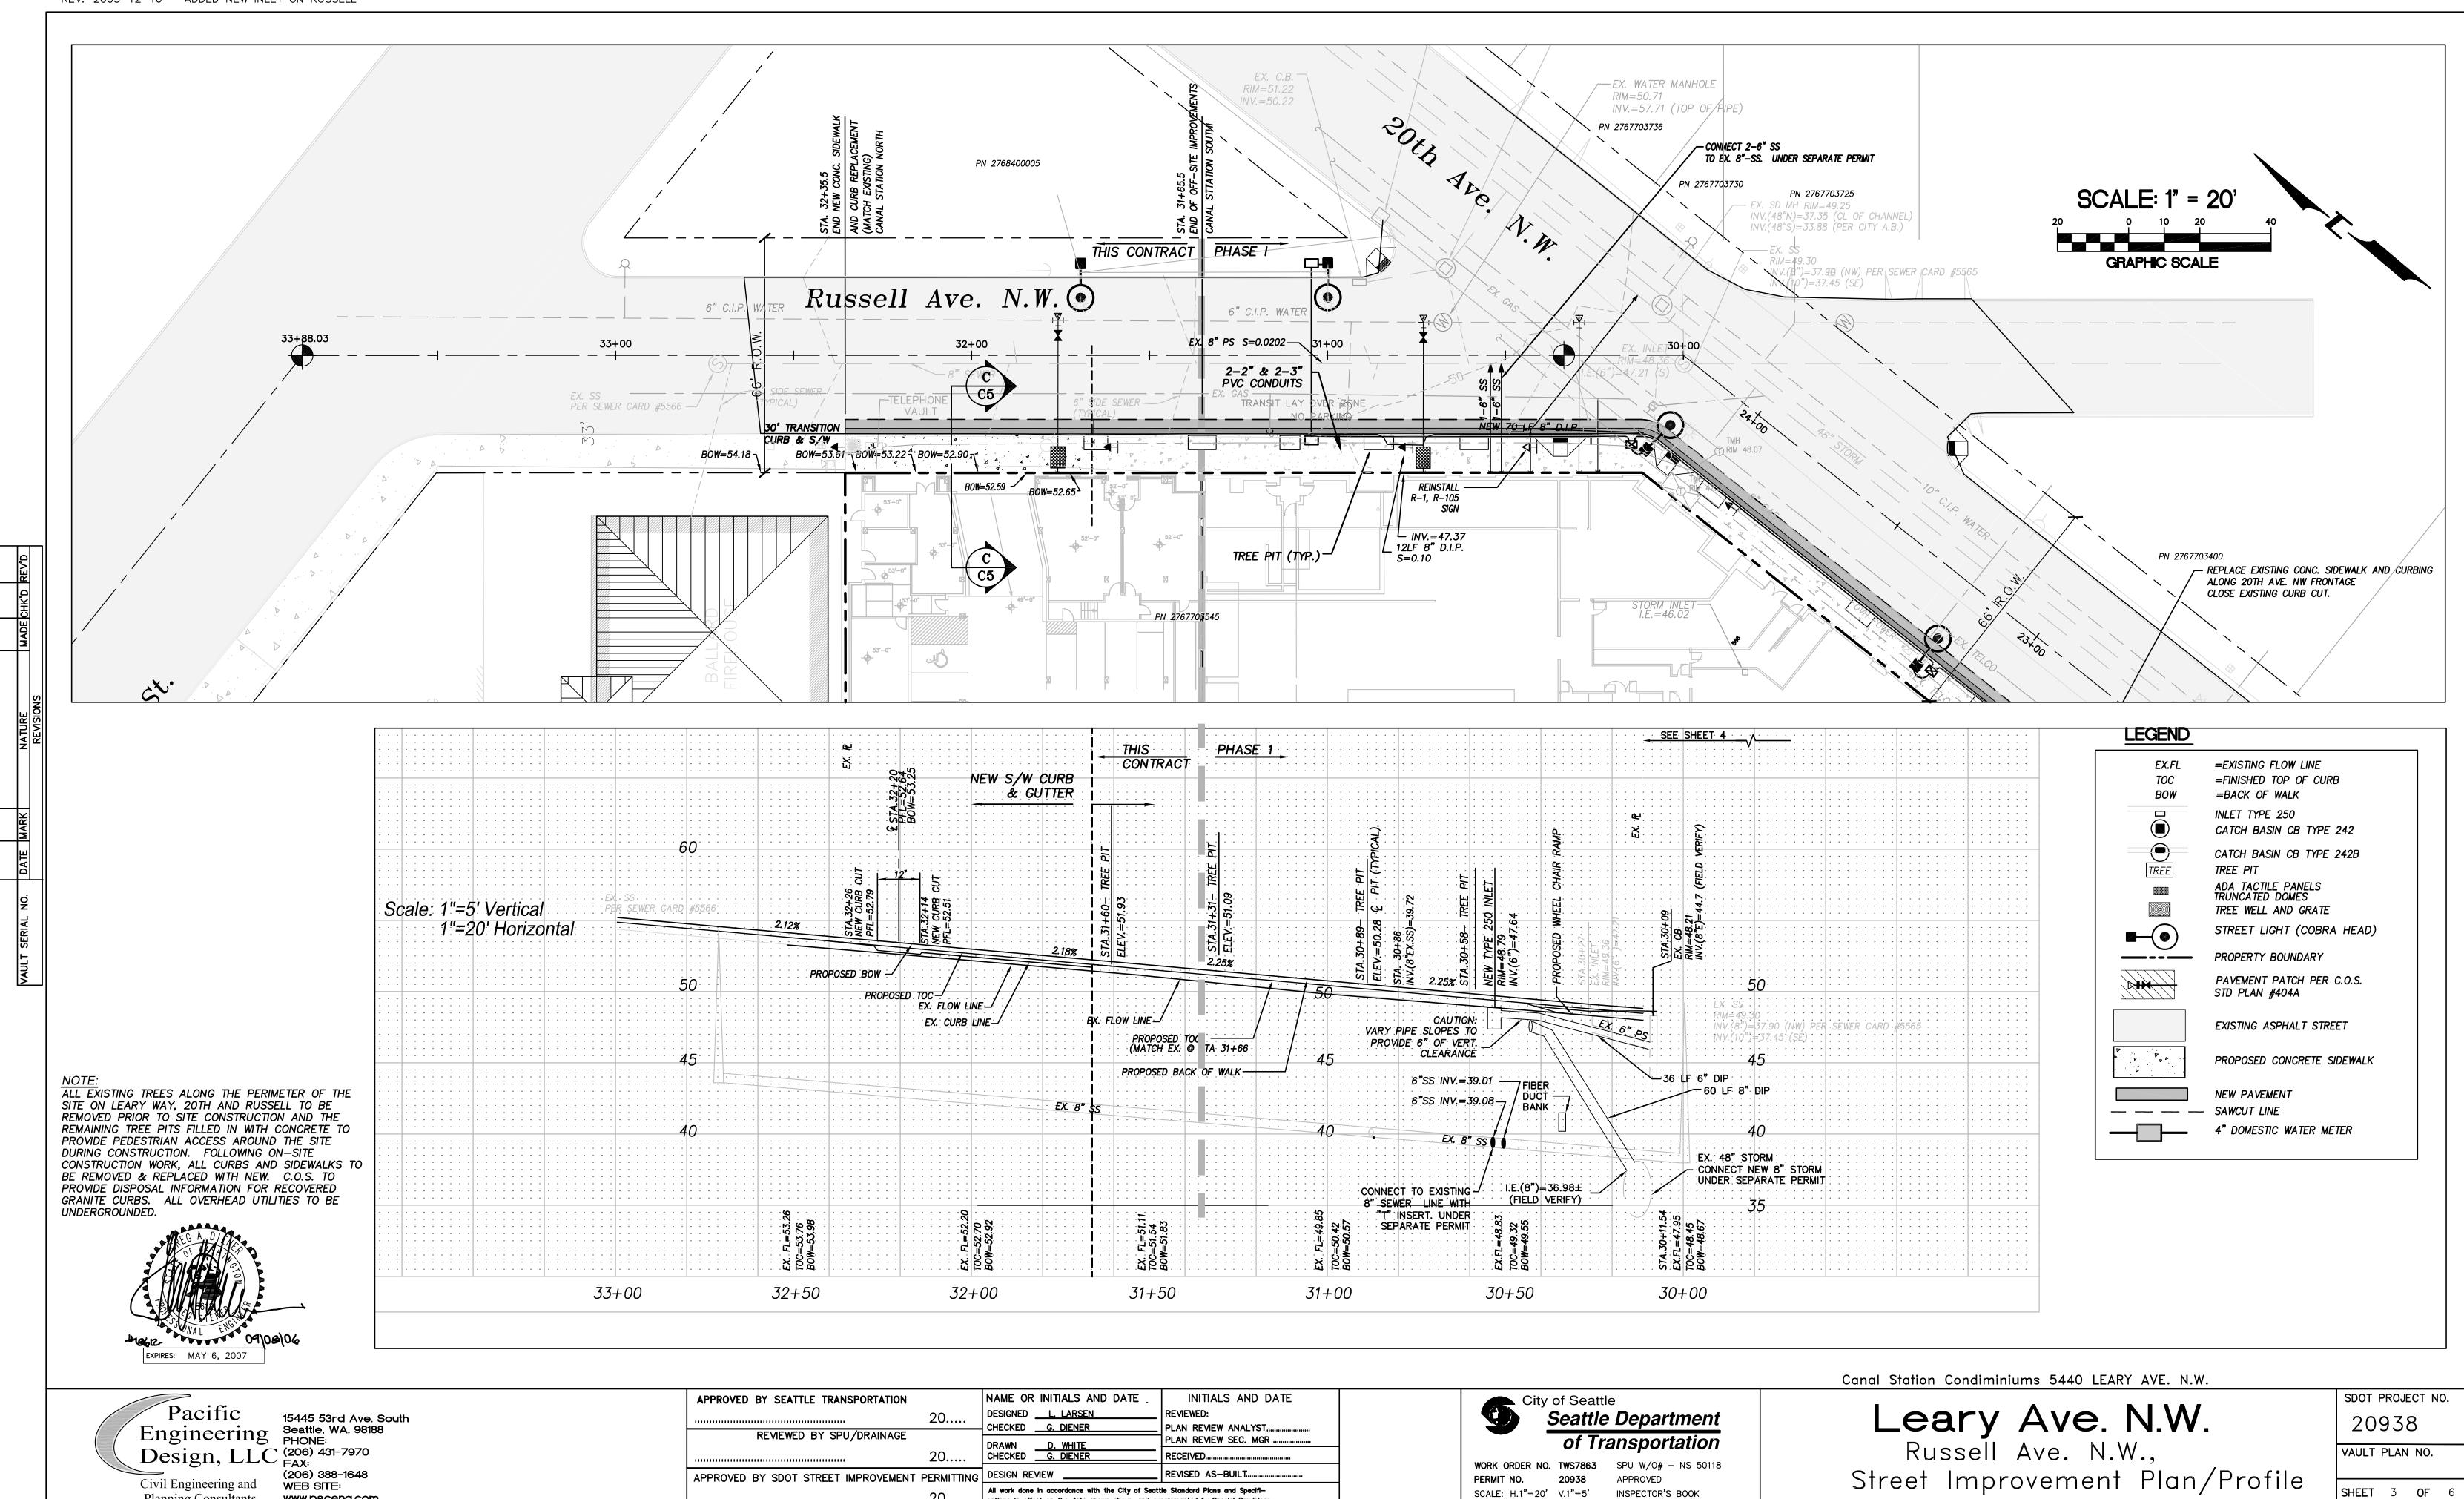

All work done in accordance with the City of Seattle Standard Plans and Specifi-

cations in effect on the date shown above, and supplemented by Special Provisions.

SCALE: H.1"=20' V.1"=5' INSPECTOR'S BOOK

APPROVED BY SDOT STREET IMPROVEMENT PERMITTING

05002S01-C01-C07.DWG 2006-05-25

SHEET 3 OF 6